


LAKE MICHIGAN
W. EL. 578.4

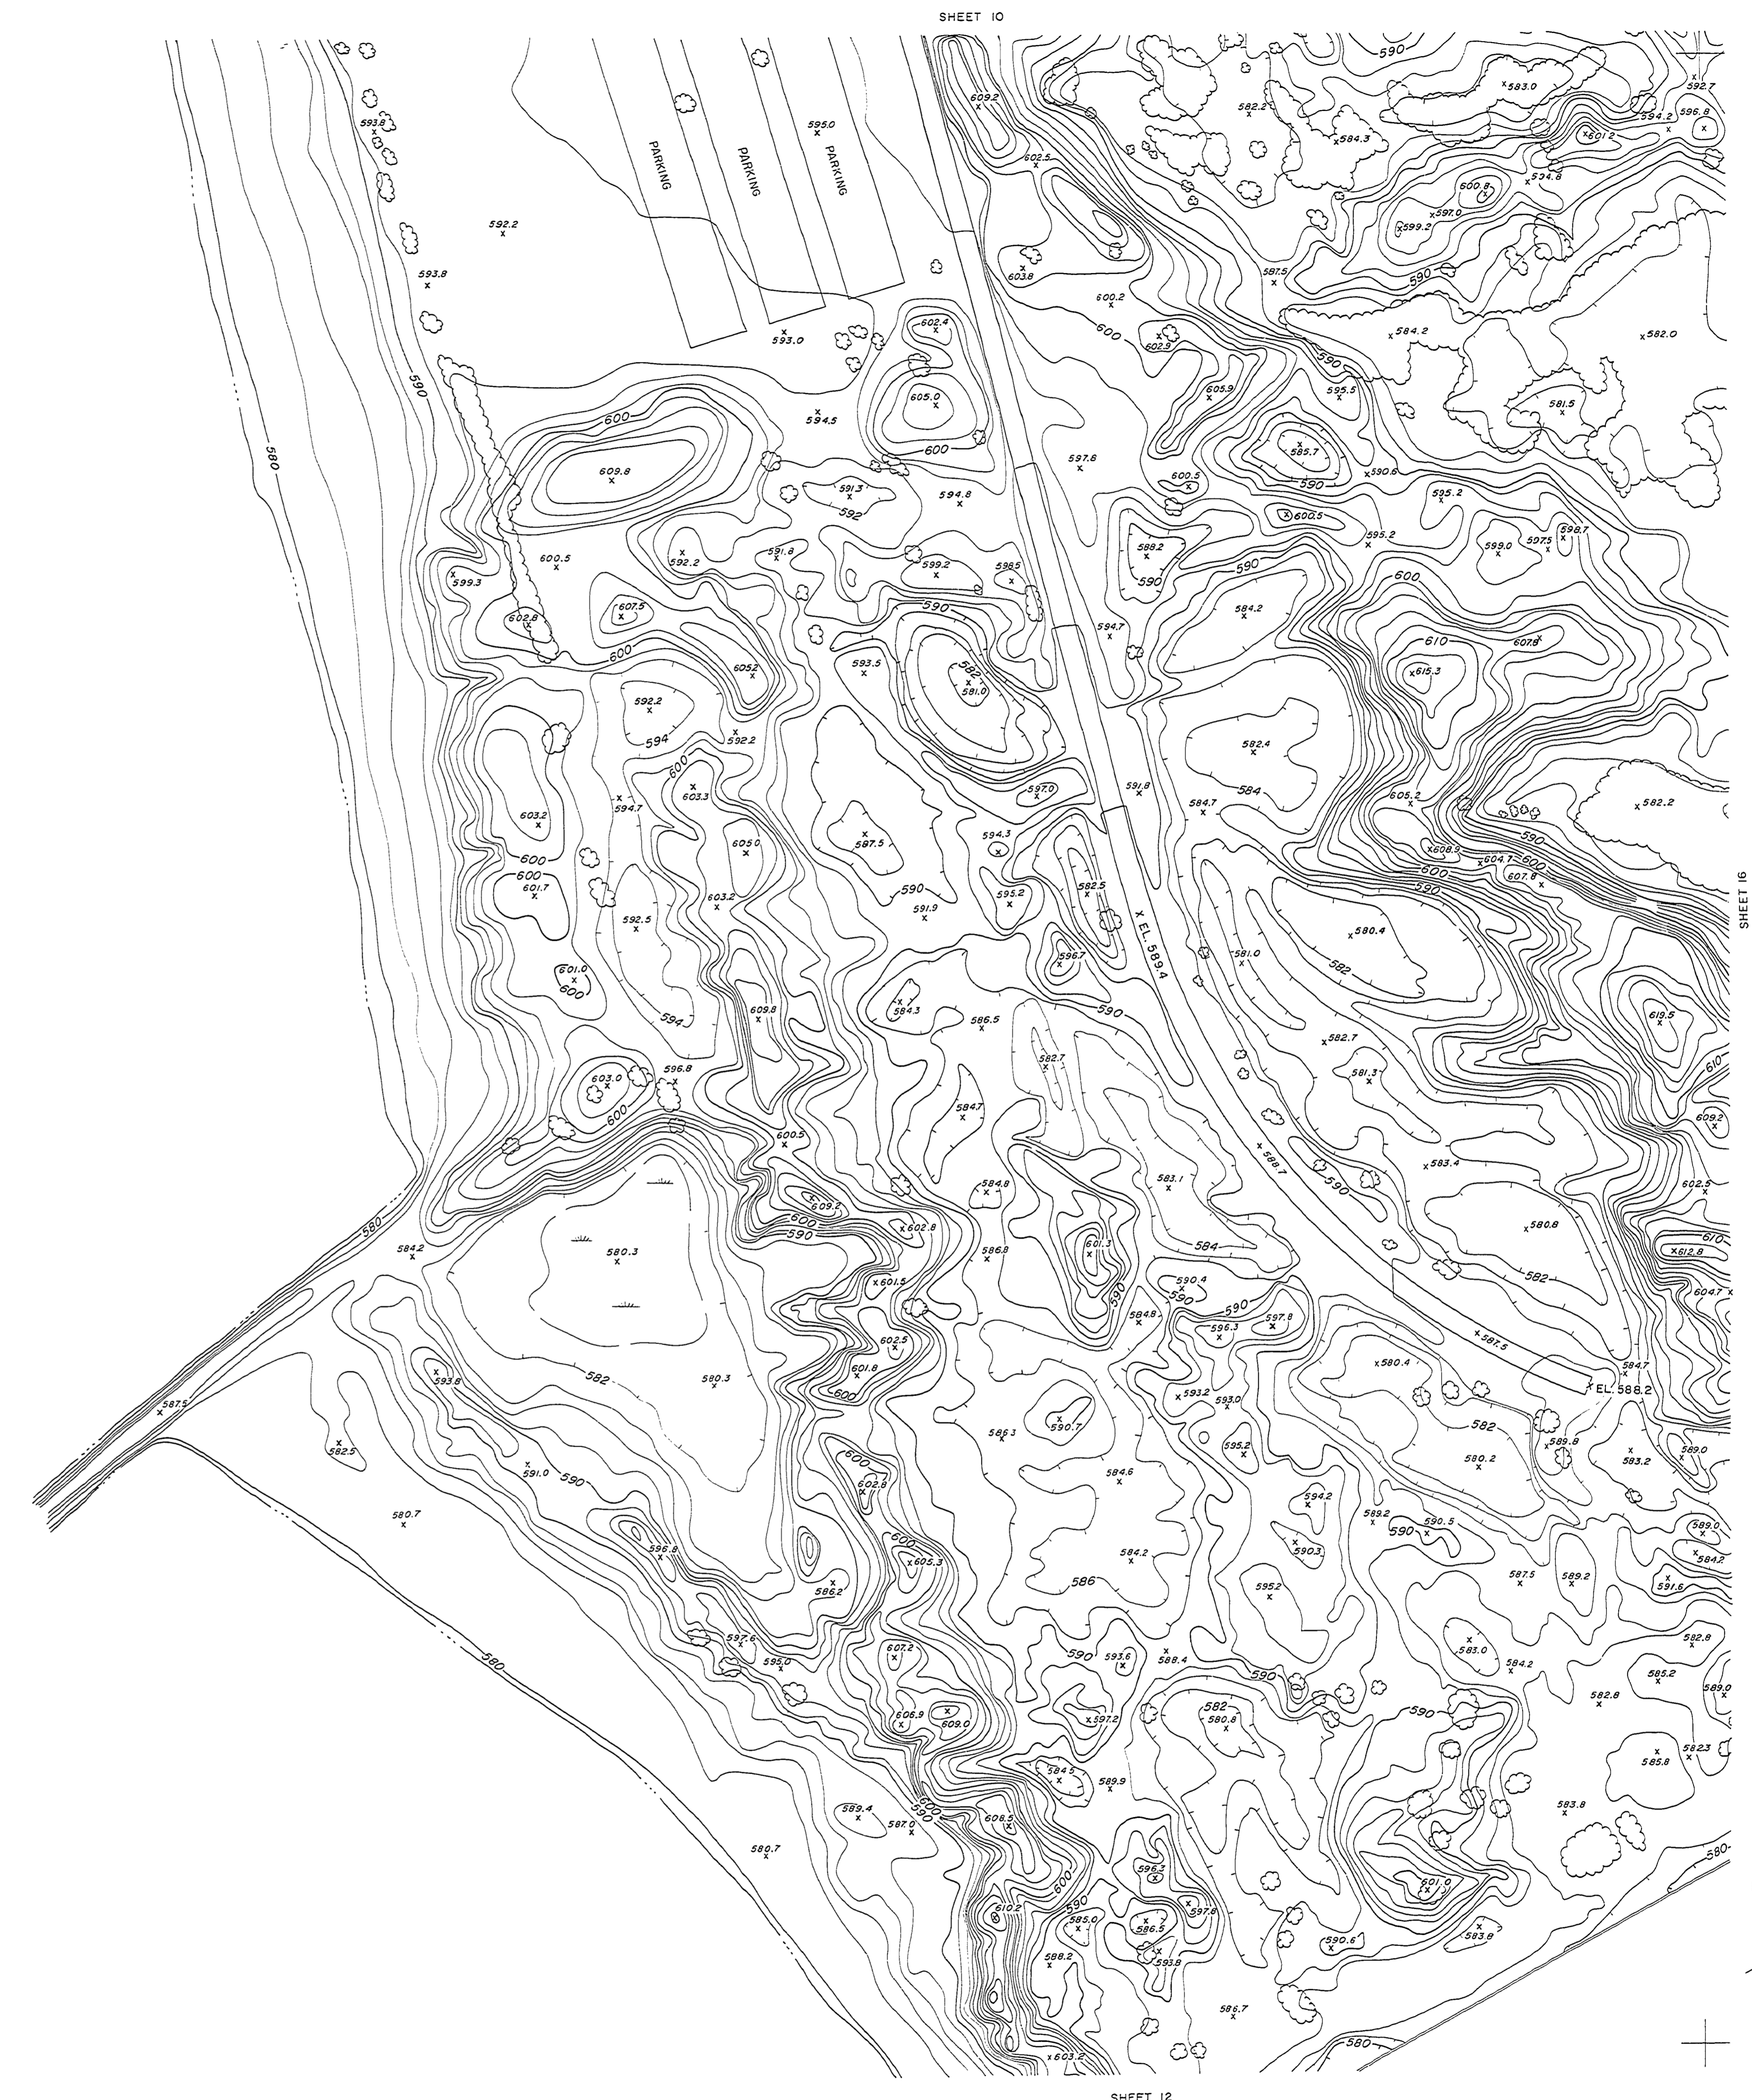

STEREOFOTO INC.
LANSING, MICHIGAN

MICHIGAN
DEPARTMENT OF CONSERVATION
PARKS AND RECREATION SECTION

MUSKEGON STATE PARK
SCALE 1" = 100'
CONTOUR INTERVAL 2'

SHEET NO. 11 OF 16
PLAN NO. L-99