


T A F T R O A D

S H E P A R D S V I L L E
R O A D

U P T O N R O A D

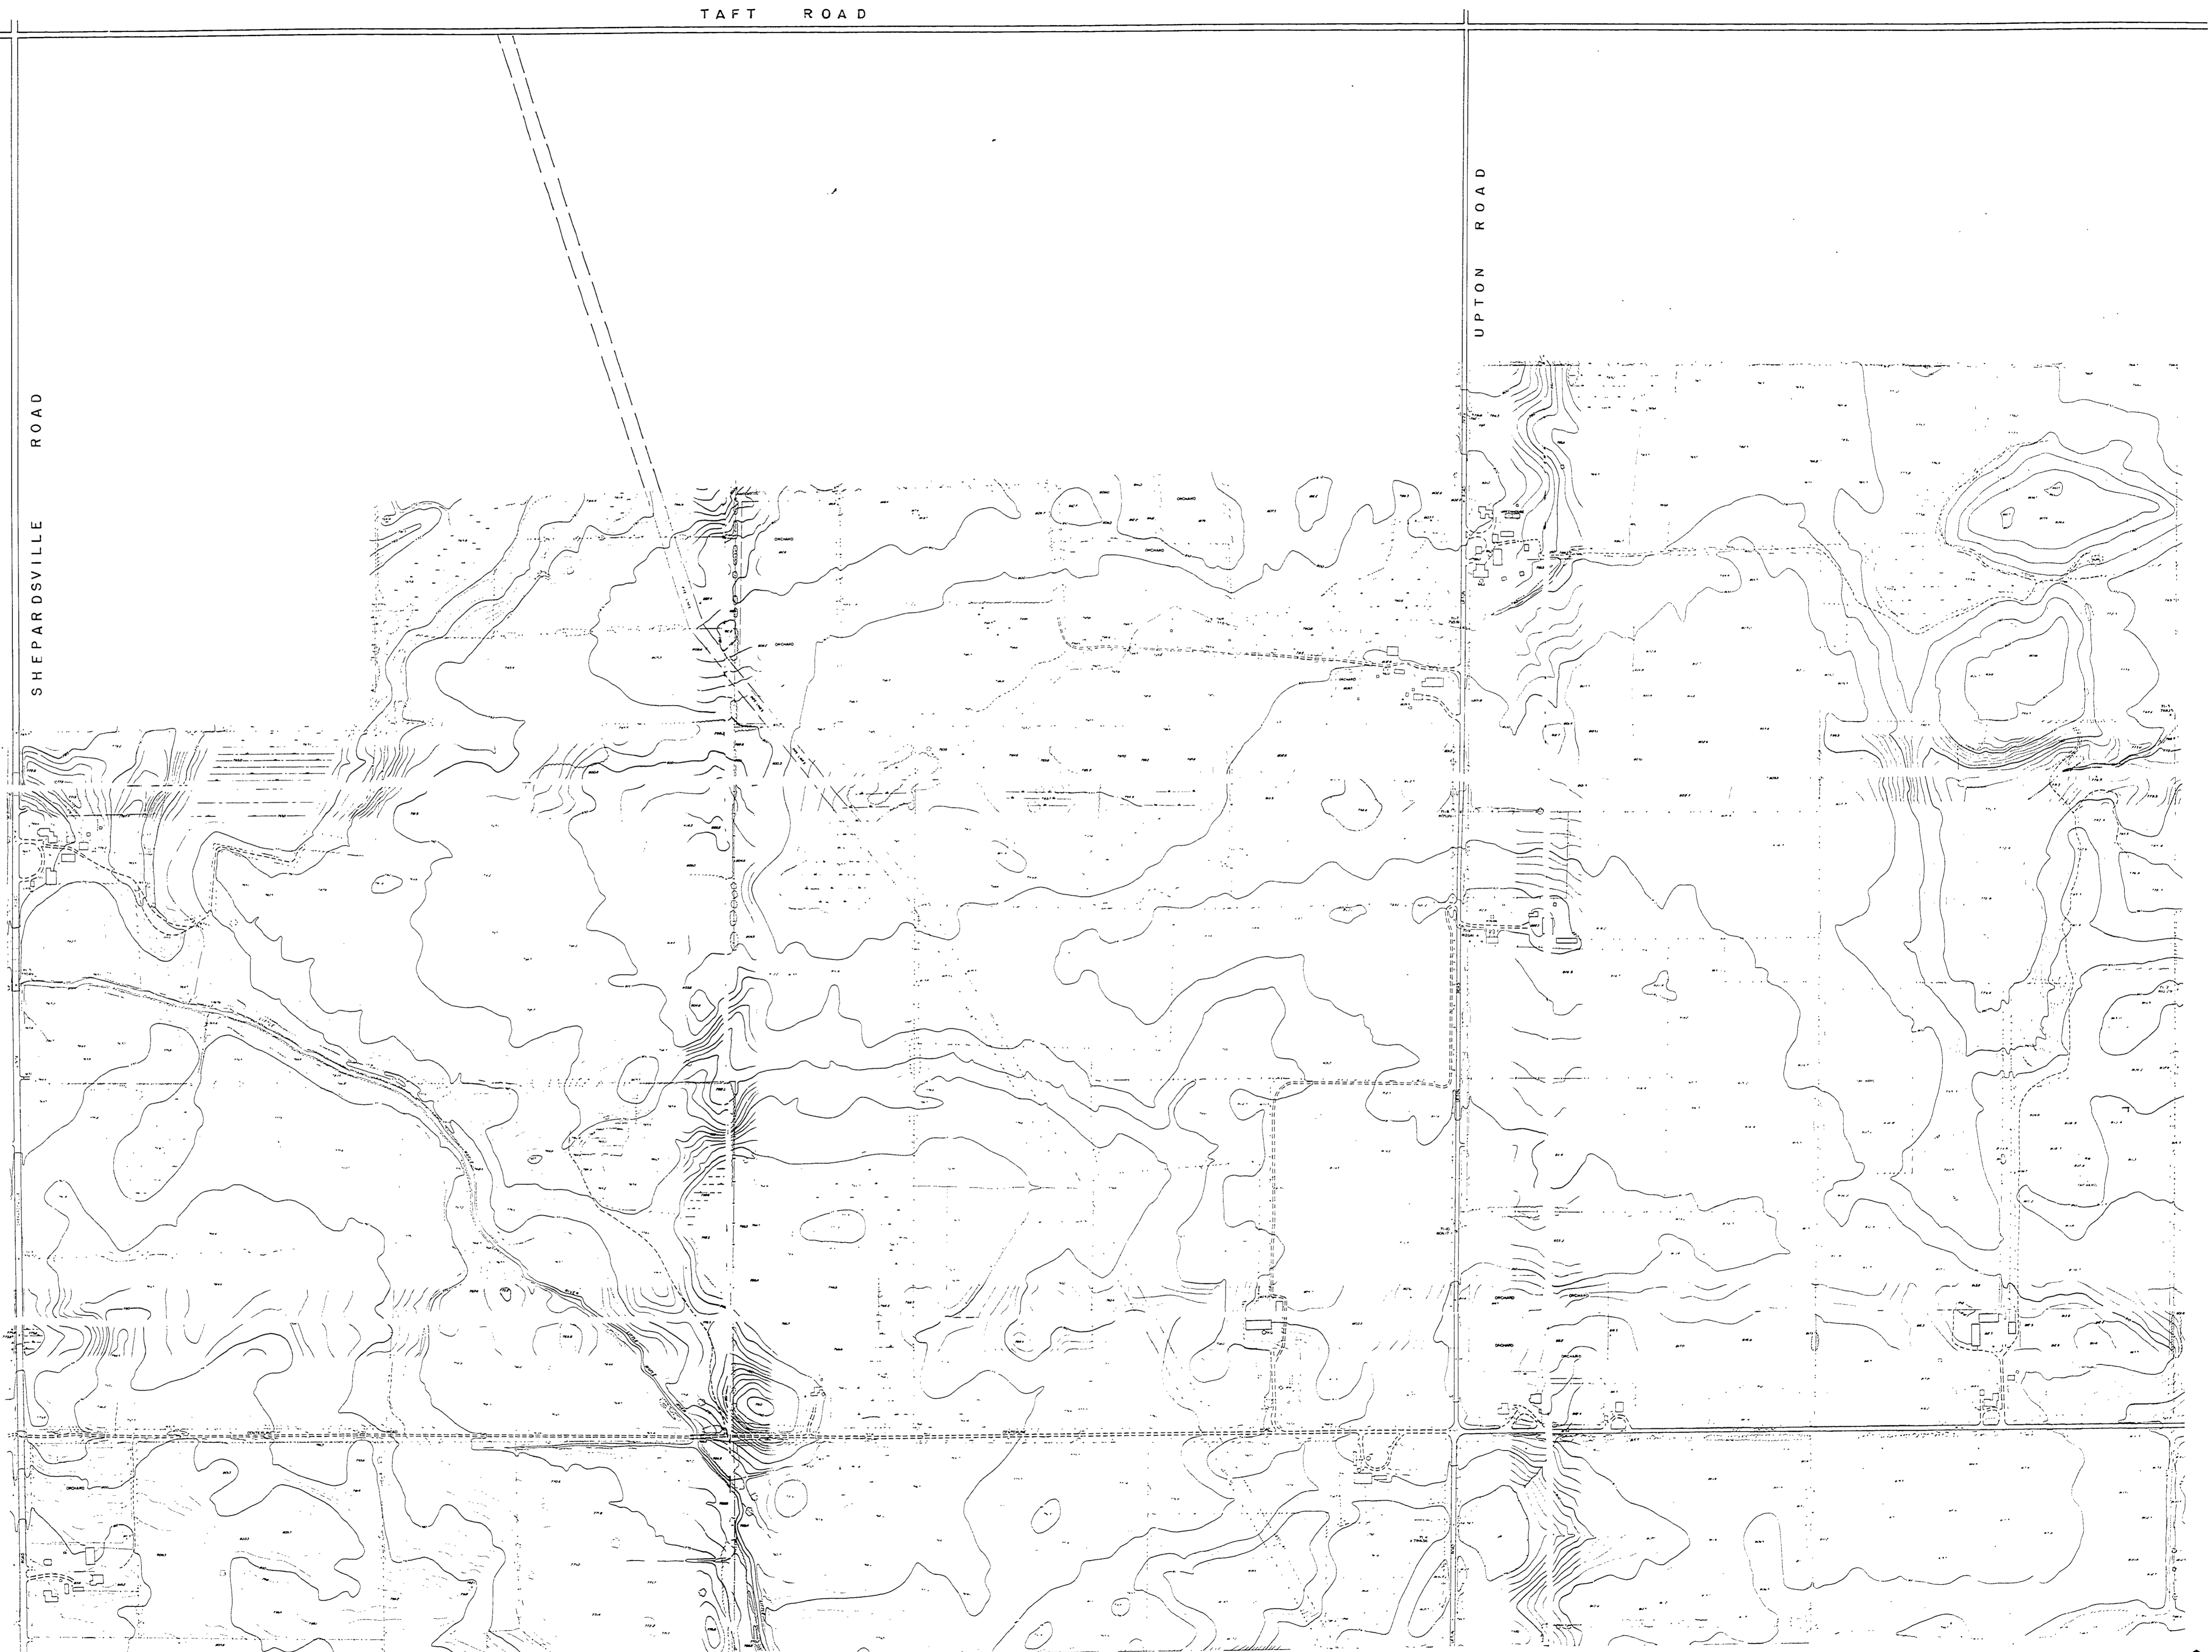

MATCH TO SHEET 2

SCALE 1" = 300'



SURVEYED BY		DRAWN BY	
DESIGNED BY		CHECKED BY	
	DATE		DATE

NO.	DATE	BY	REVISIONS	NO.	DATE	BY	REVISIONS
1.				3.			
2.				4.			

MICHIGAN
DEPARTMENT OF CONSERVATION

SLEEPY HOLLOW STATE PARK

SHEET NO. ____ OF ____
FOR PROJECT NO. ____

SHEET 3 OF 3 PLAN NO. L-98

16