
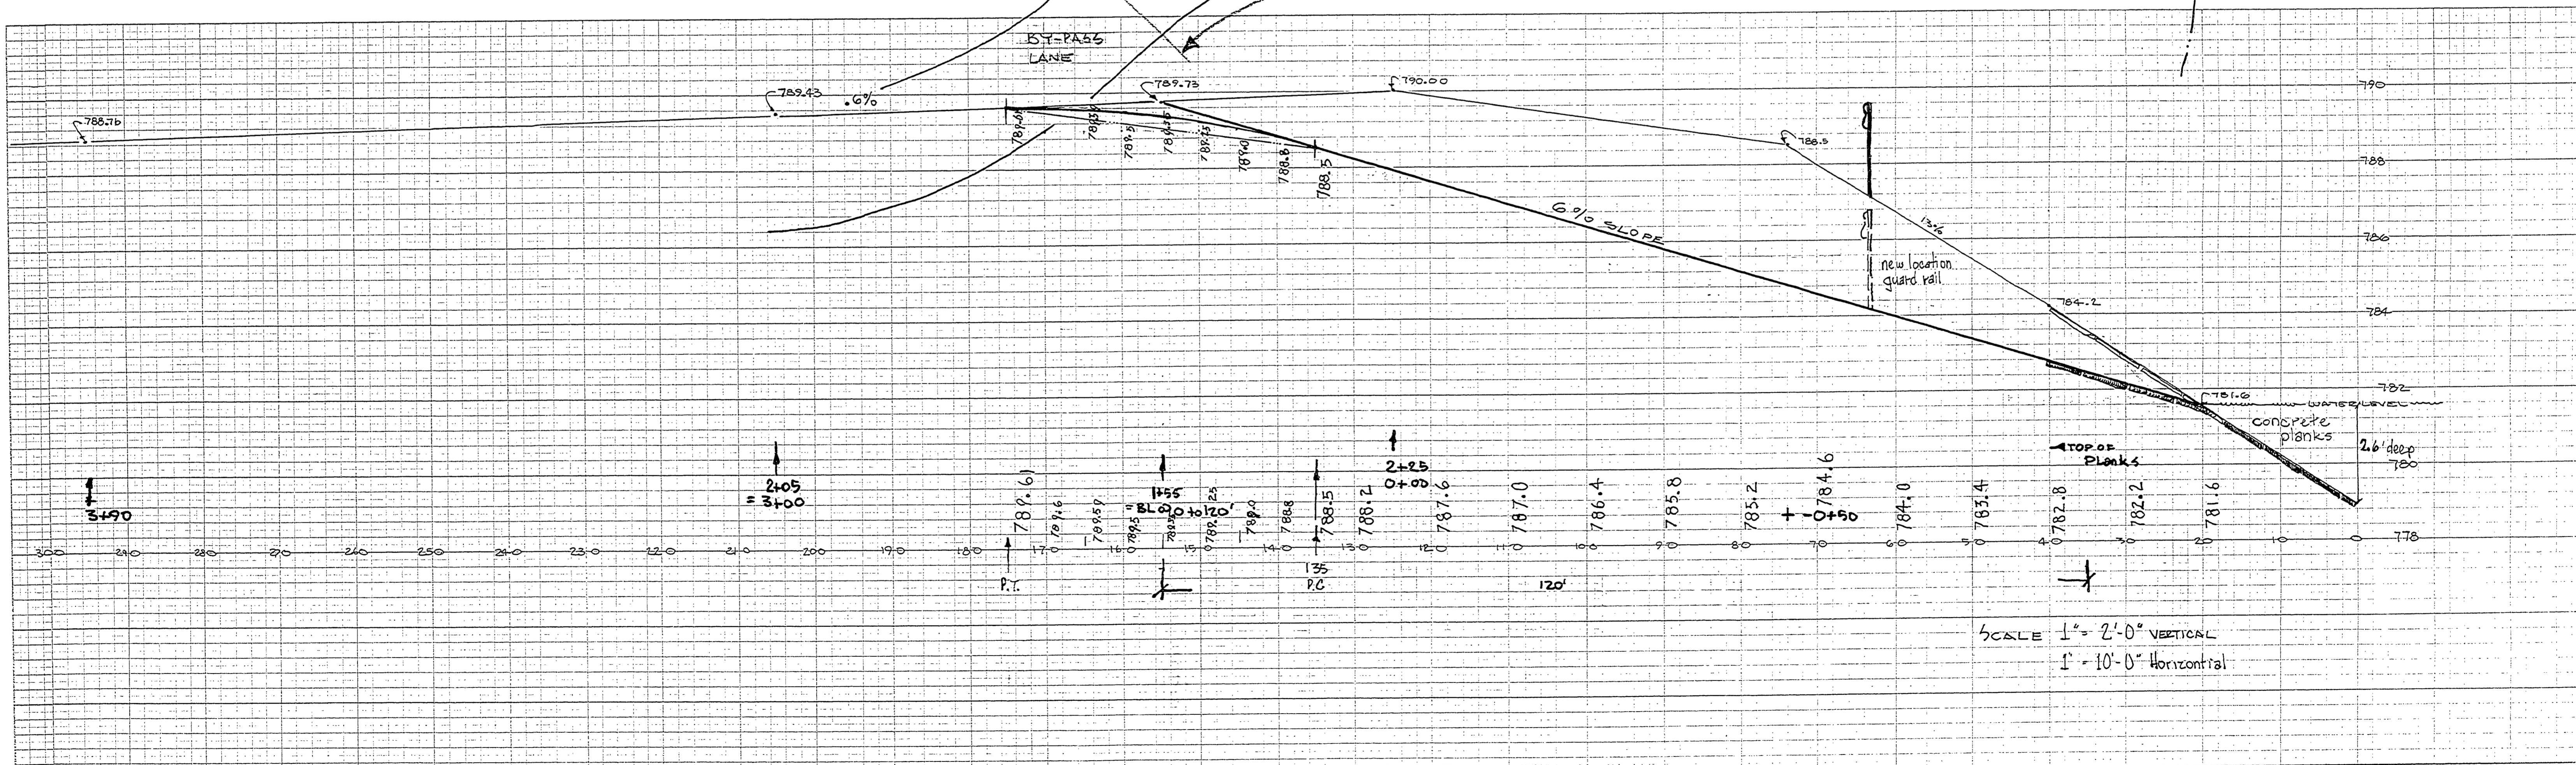


REVIEWED BY: Henry H. Zumborg 4-12-84
 IN CHARGE, PROGRAM PLANNING DATE

APPROVED BY: Jack Butterfield 4-13-84
 CHIEF, PARKS DIVISION DATE

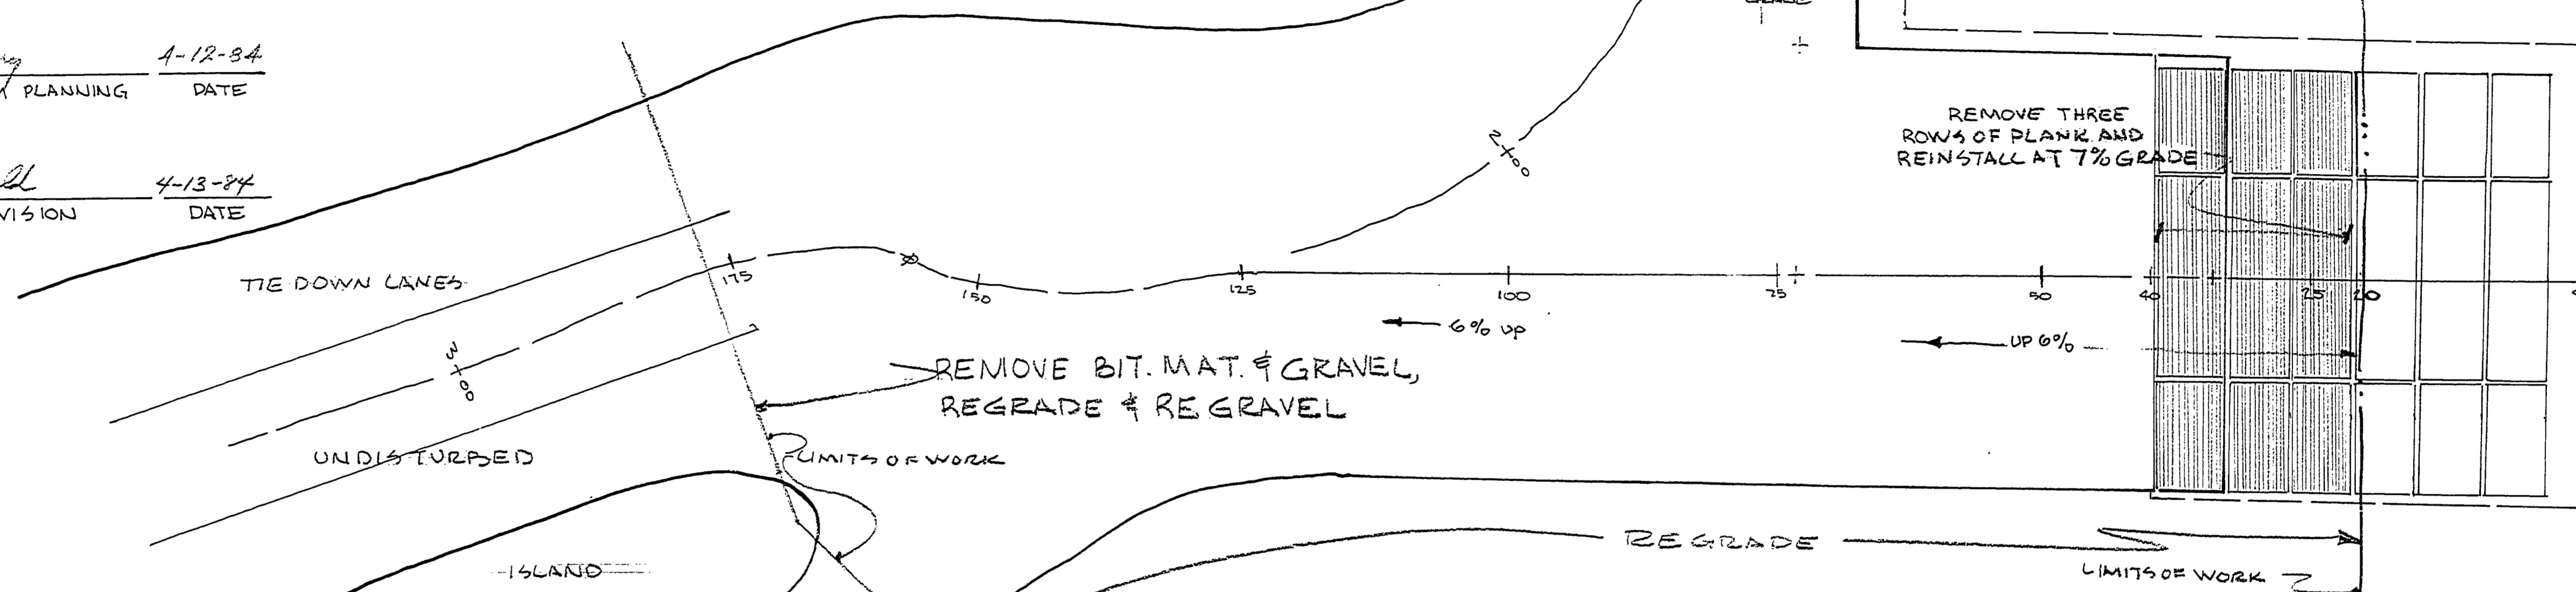

SCALE 1" = 2'-0" VERTICAL
 1" = 10'-0" HORIZONTAL

SURVEYED BY R. R. DON	5.77	DRAWN BY S. HELMIG	4.84	NO. DATE BY REVISIONS	NO. DATE BY REVISIONS	MICHIGAN DEPARTMENT OF CONSERVATION	PARKING & BOAT RAMP REVISION LAKE OVID, SLEEPY HOLLOW	SHEET NO. _____ OF _____ FOR PROJECT NO. _____	SHEET 1 OF 1 PLAN NO. L-119
DESIGNED BY A. PETRANICIVS	11.77	CHECKED BY	DATE	1. 4.84 B.H. REGRADE RAMP & APPROACH	3. _____				