
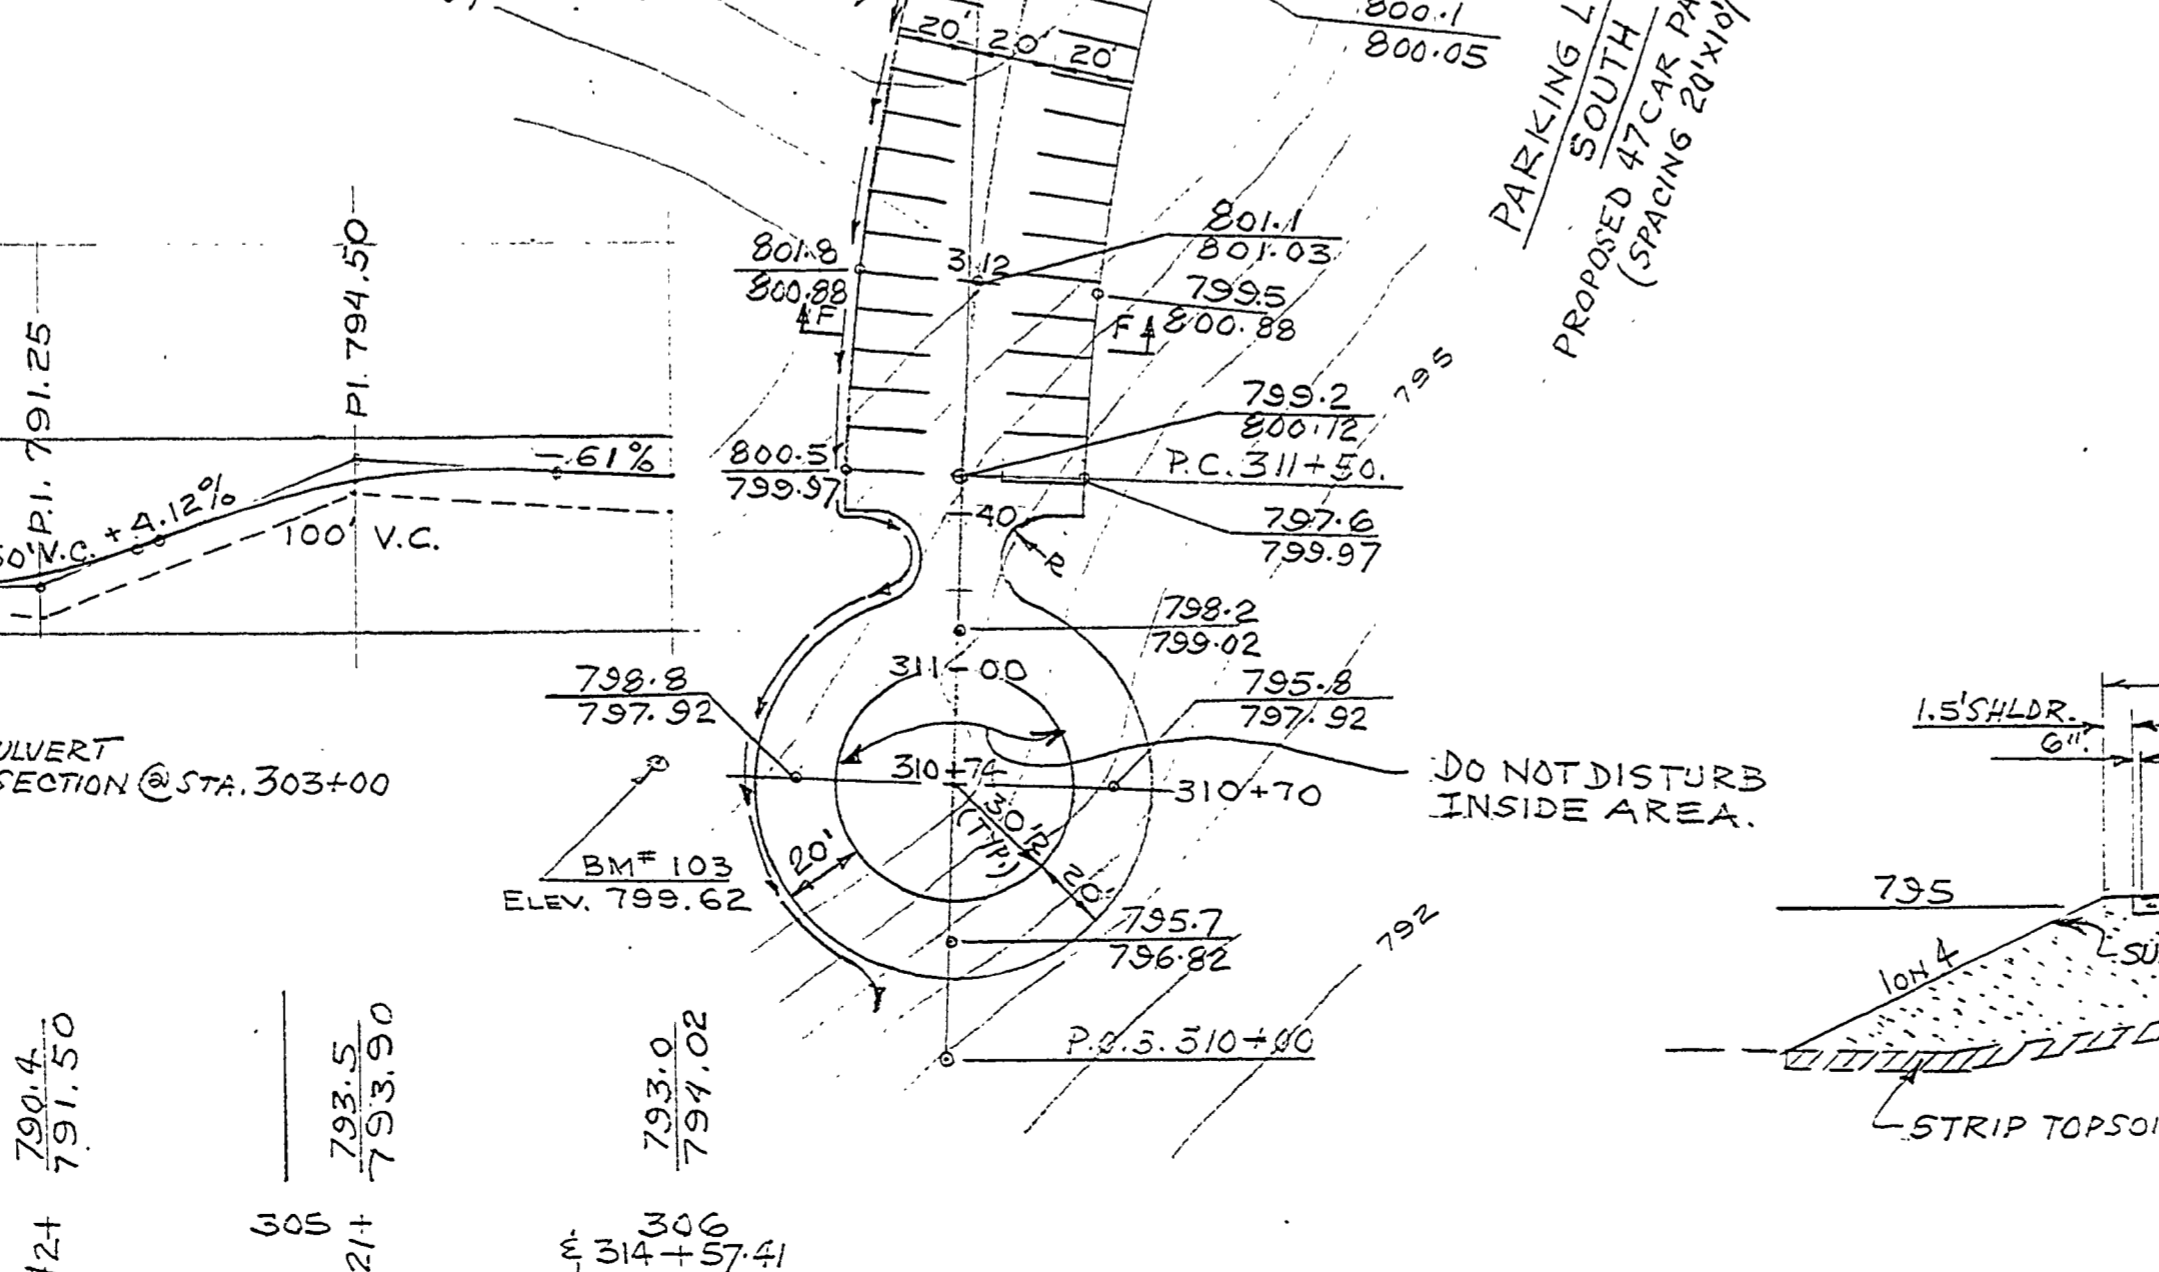
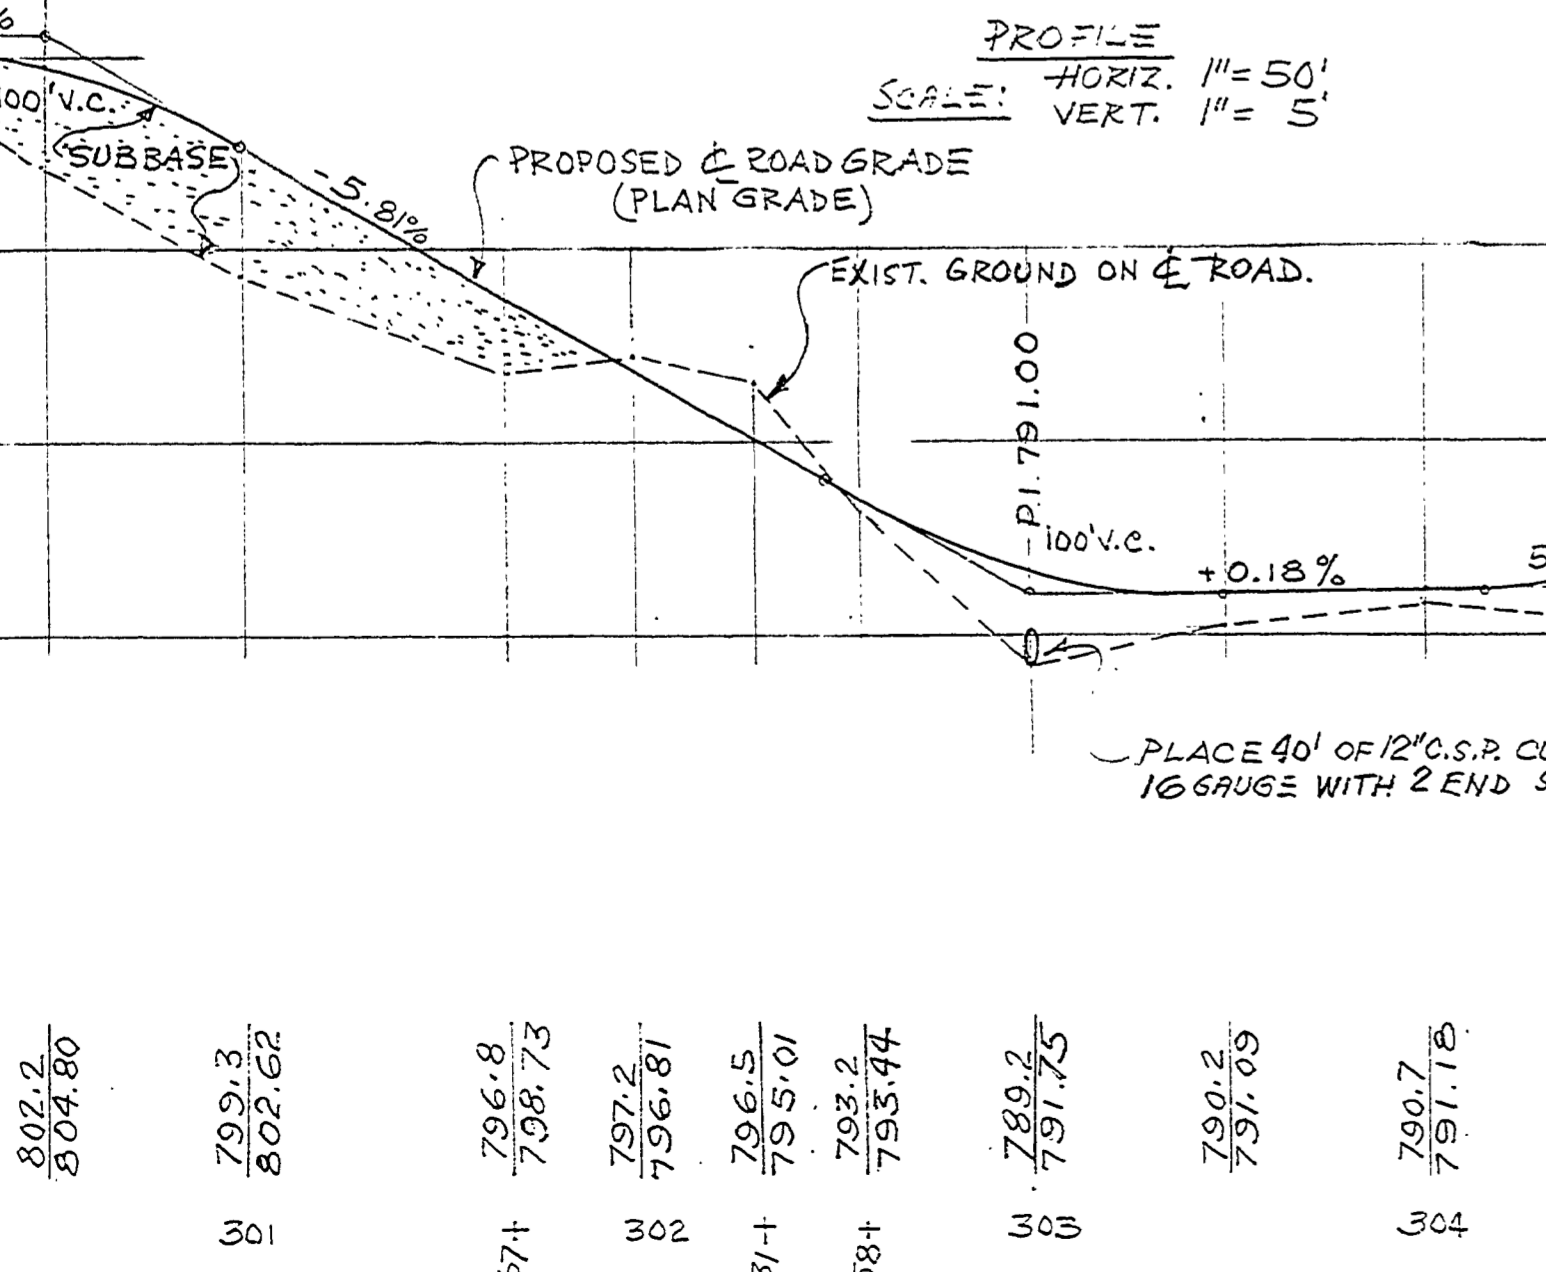
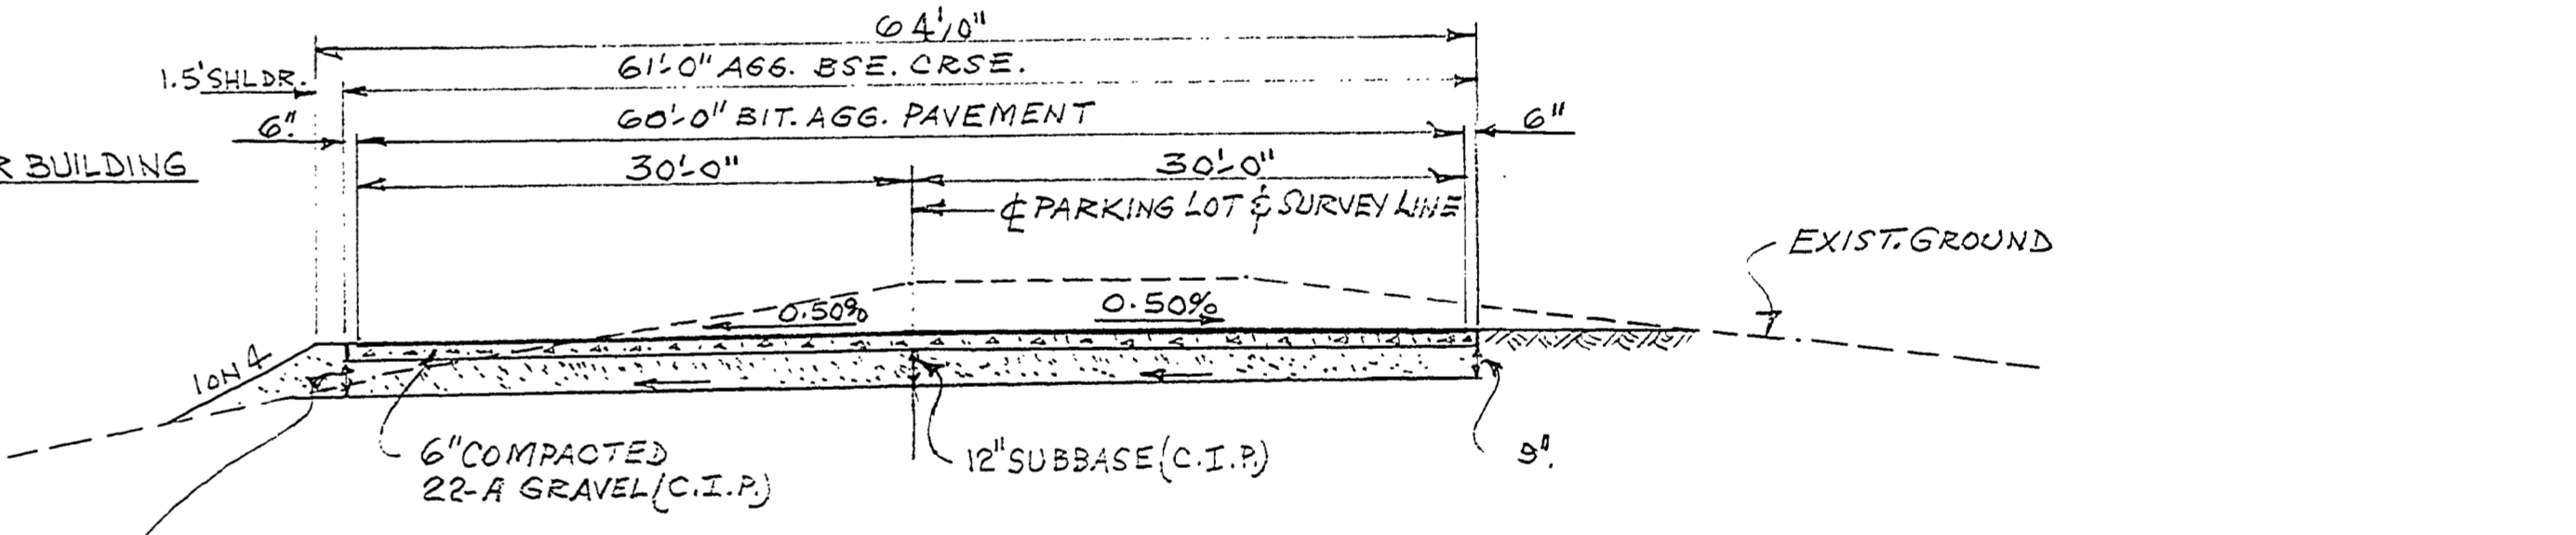
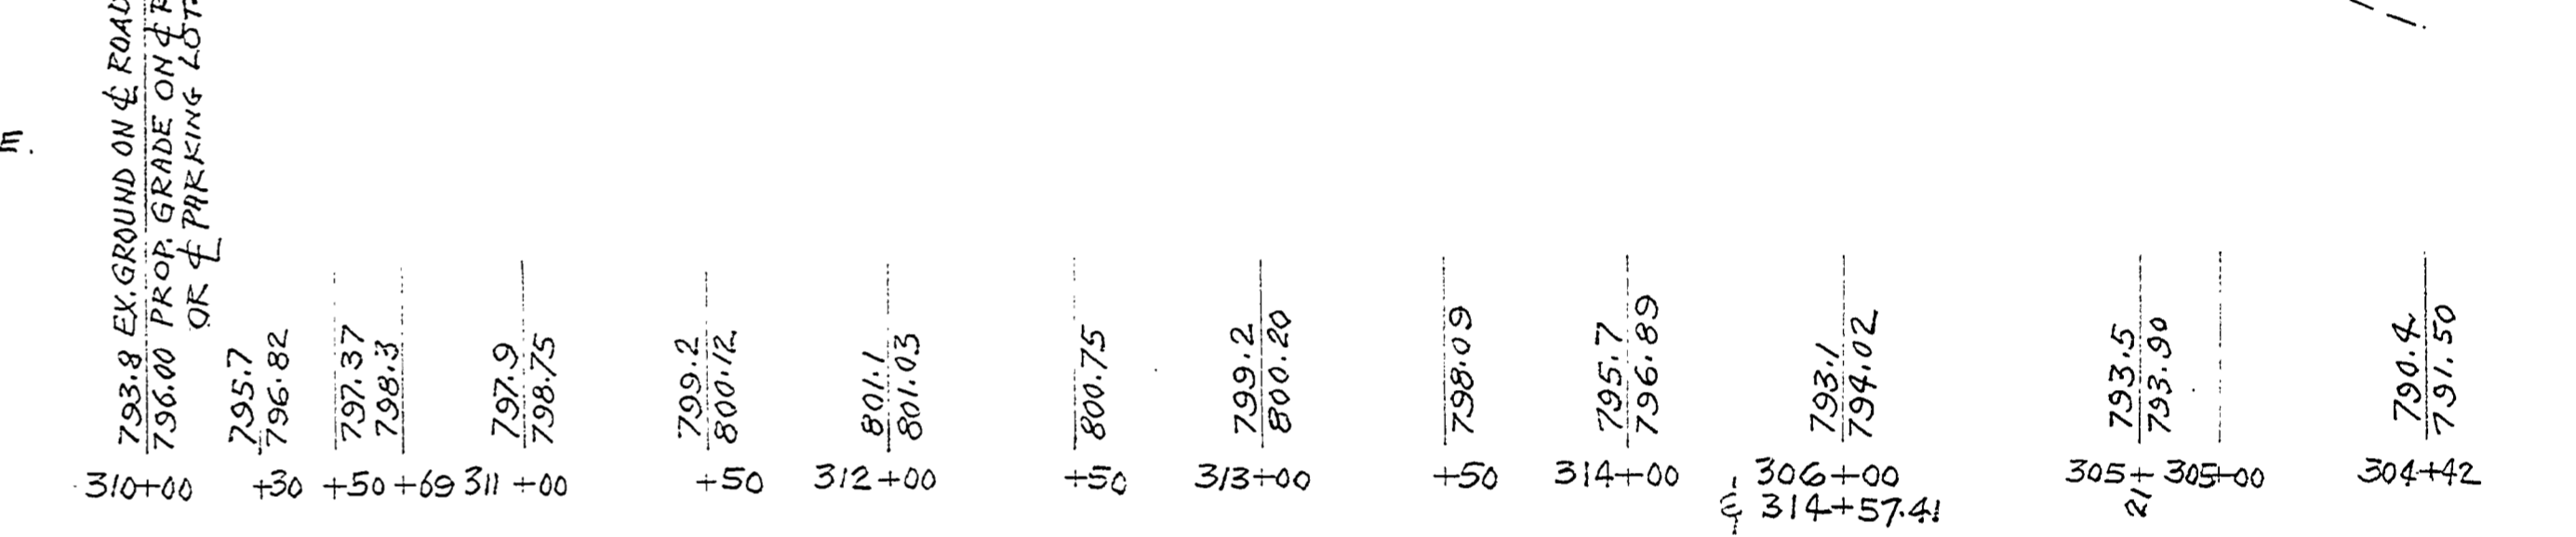
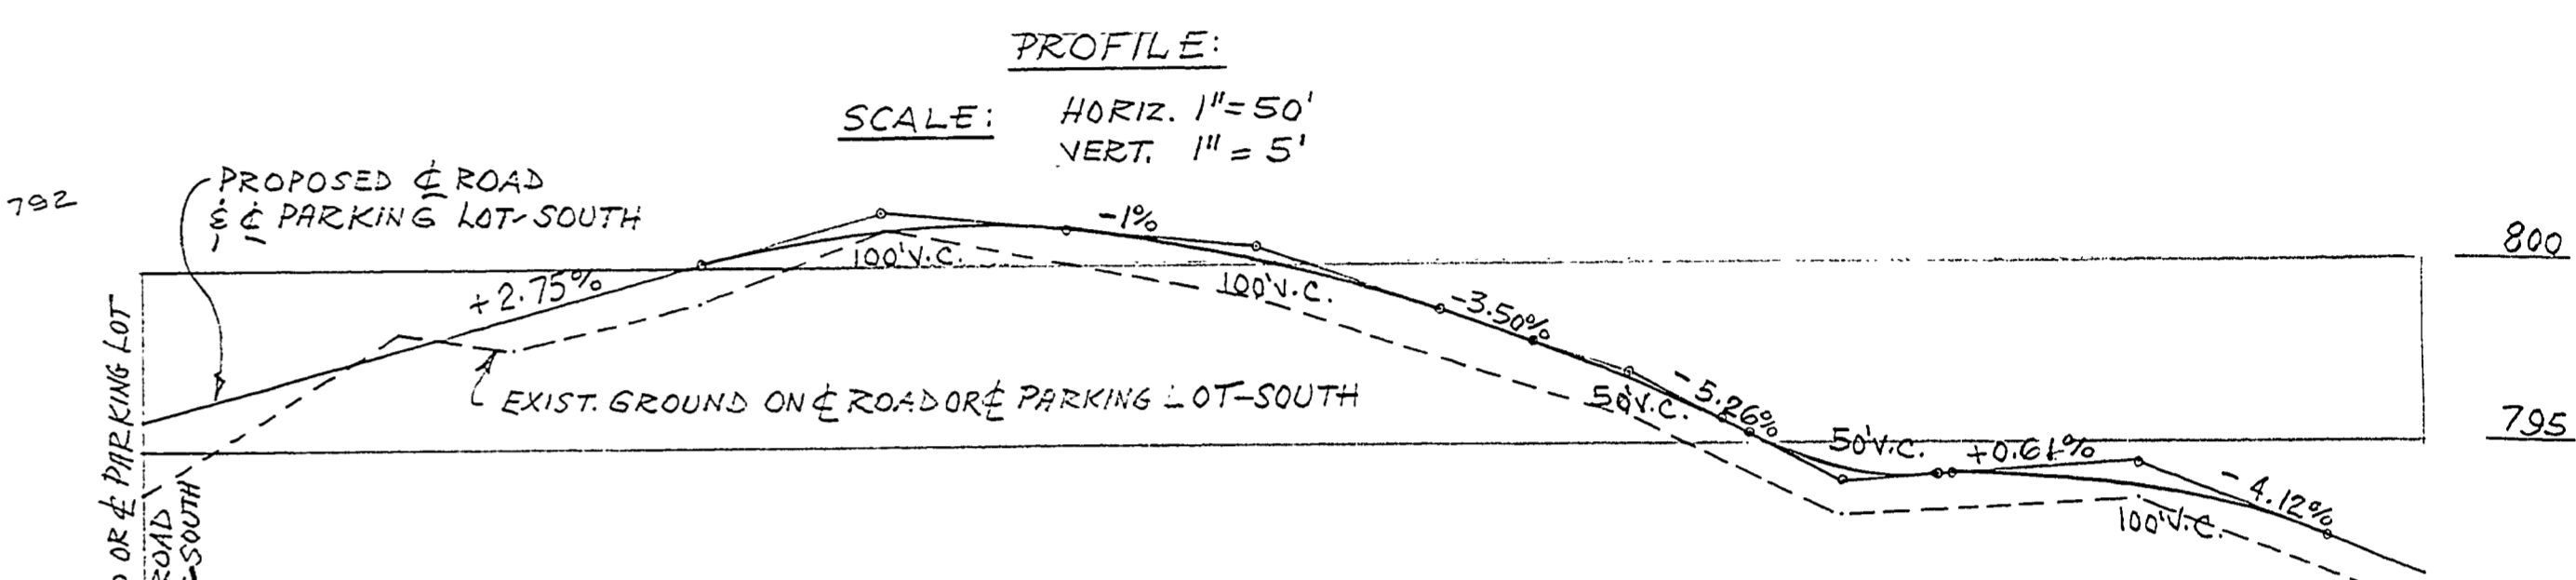
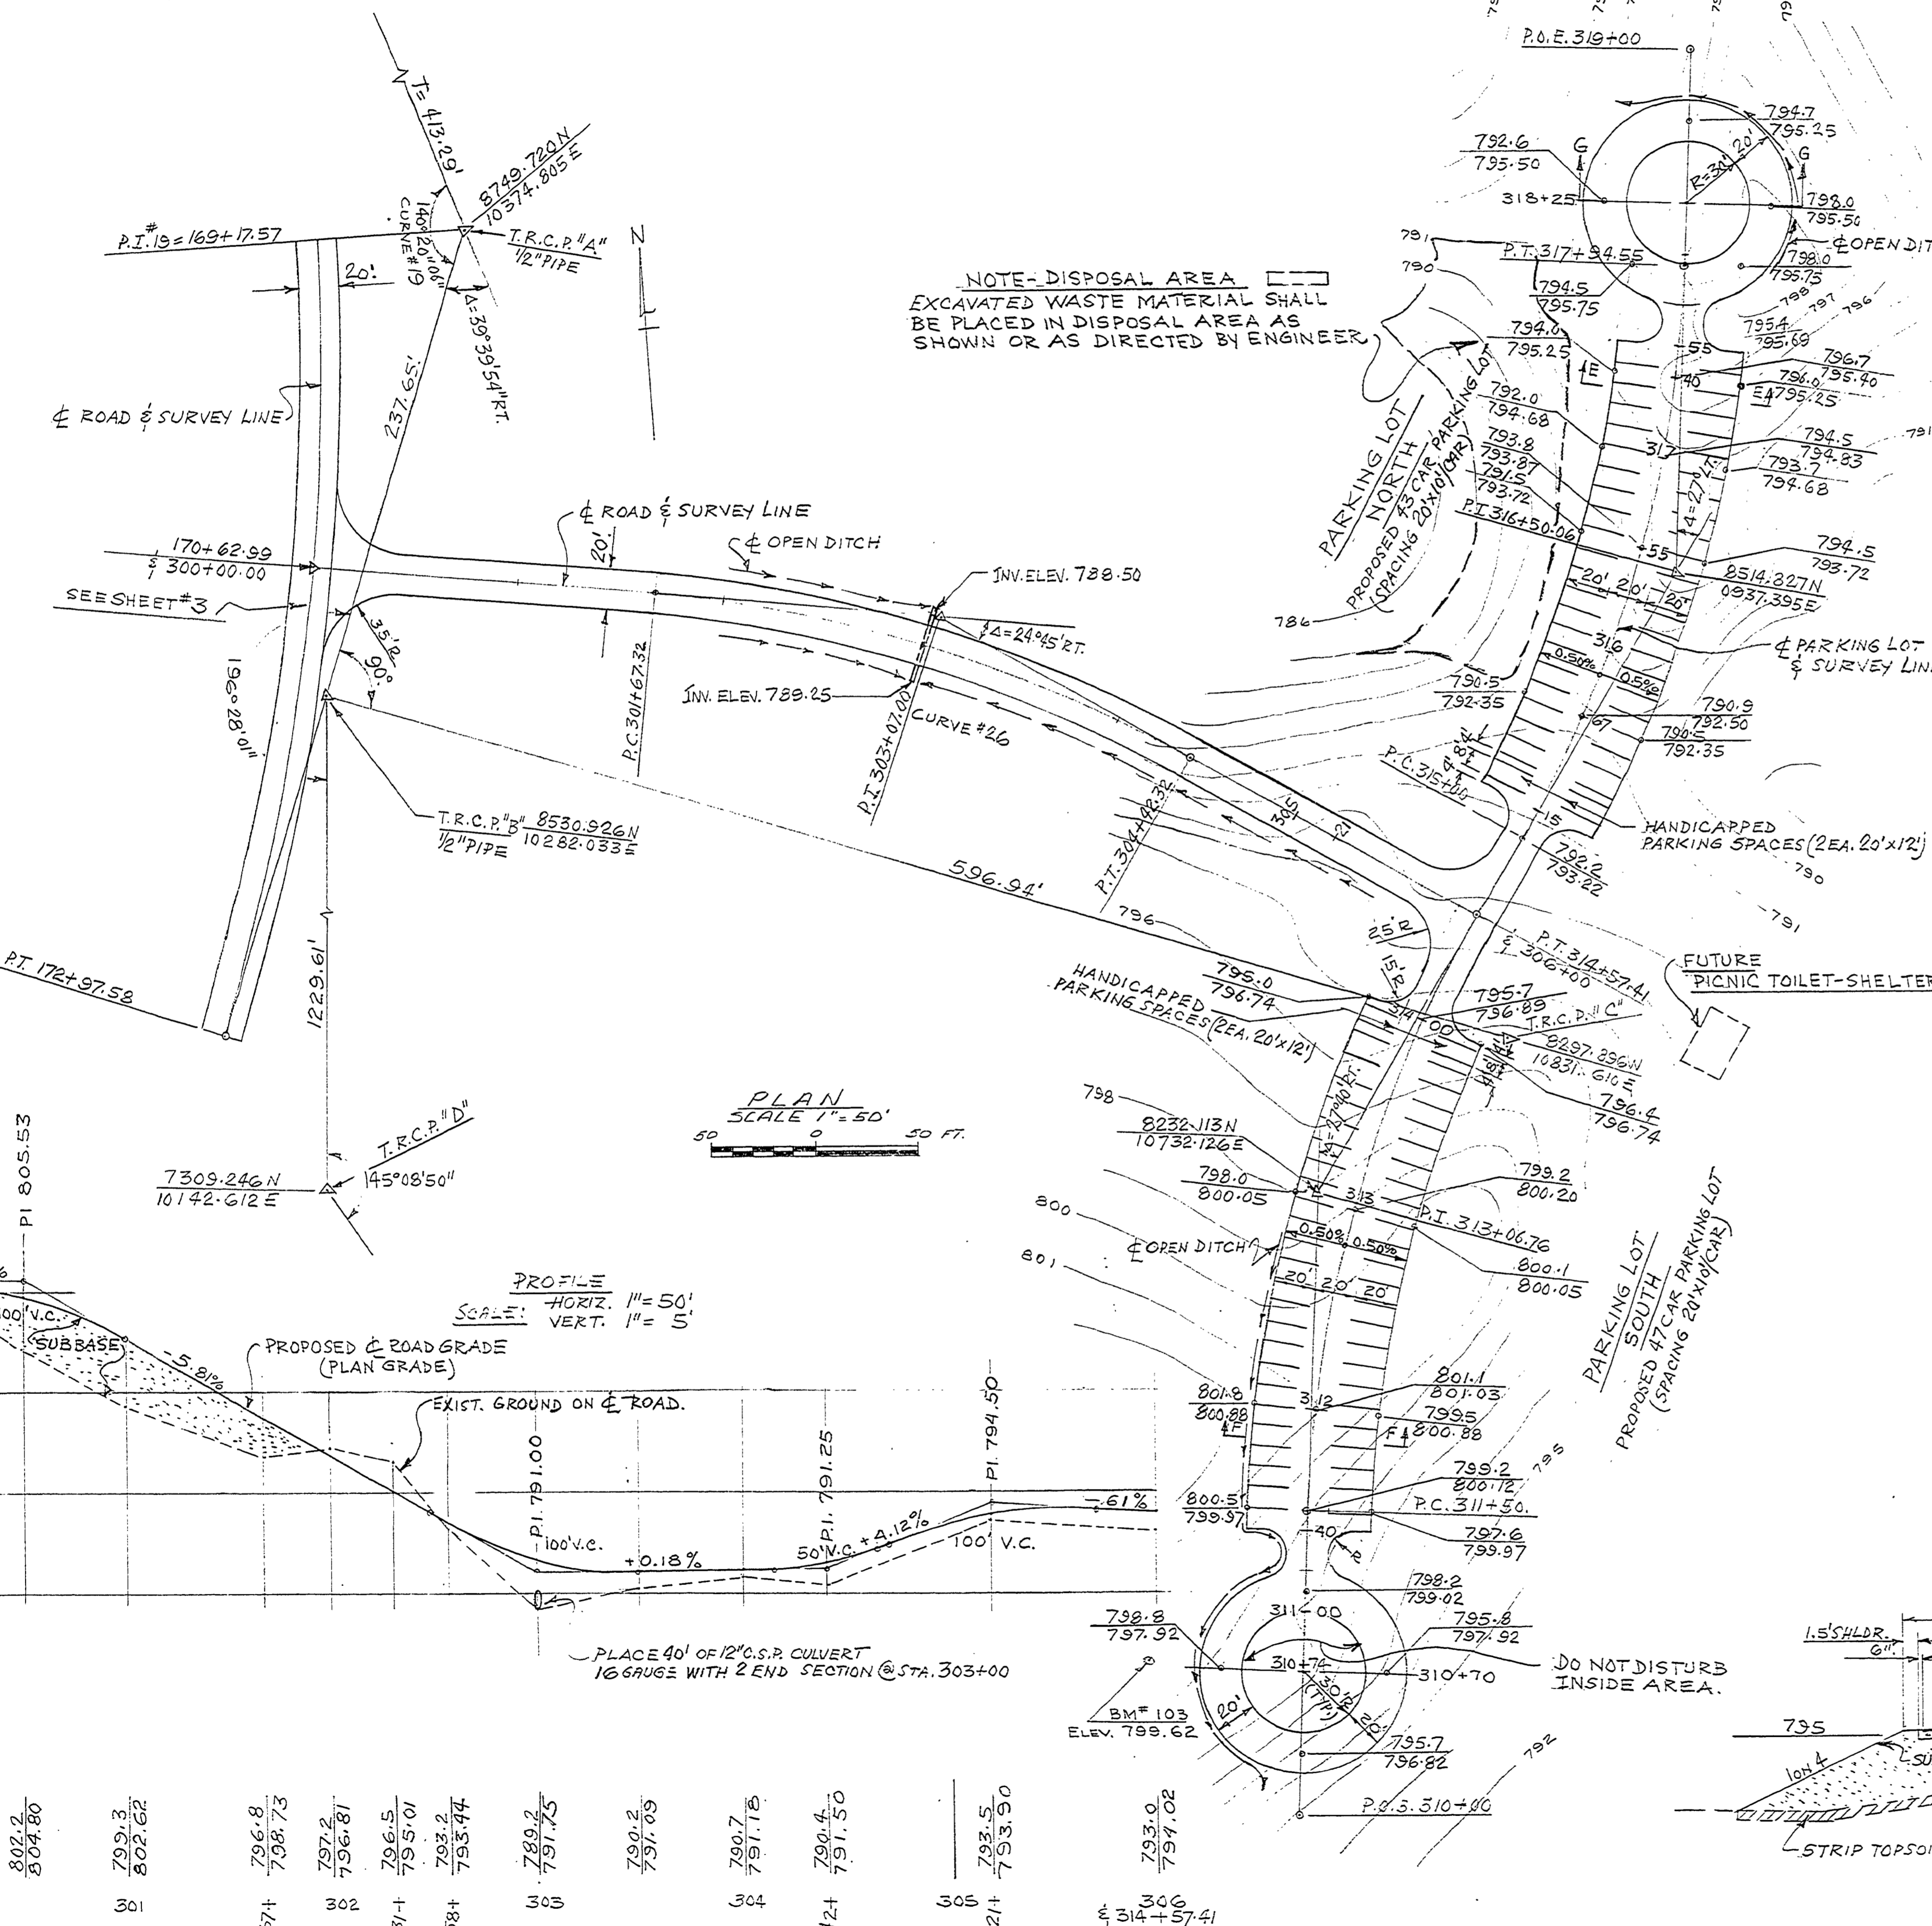
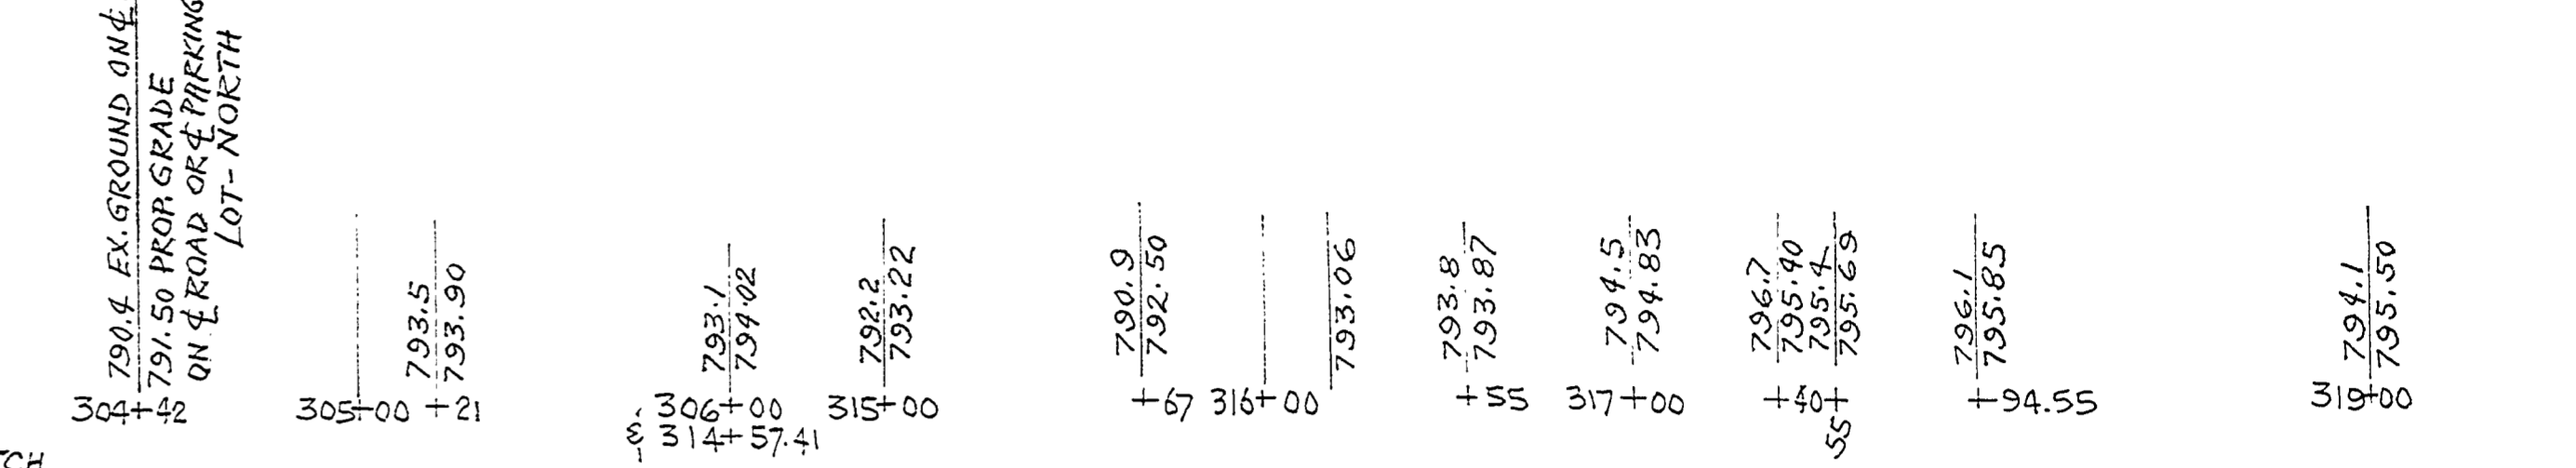






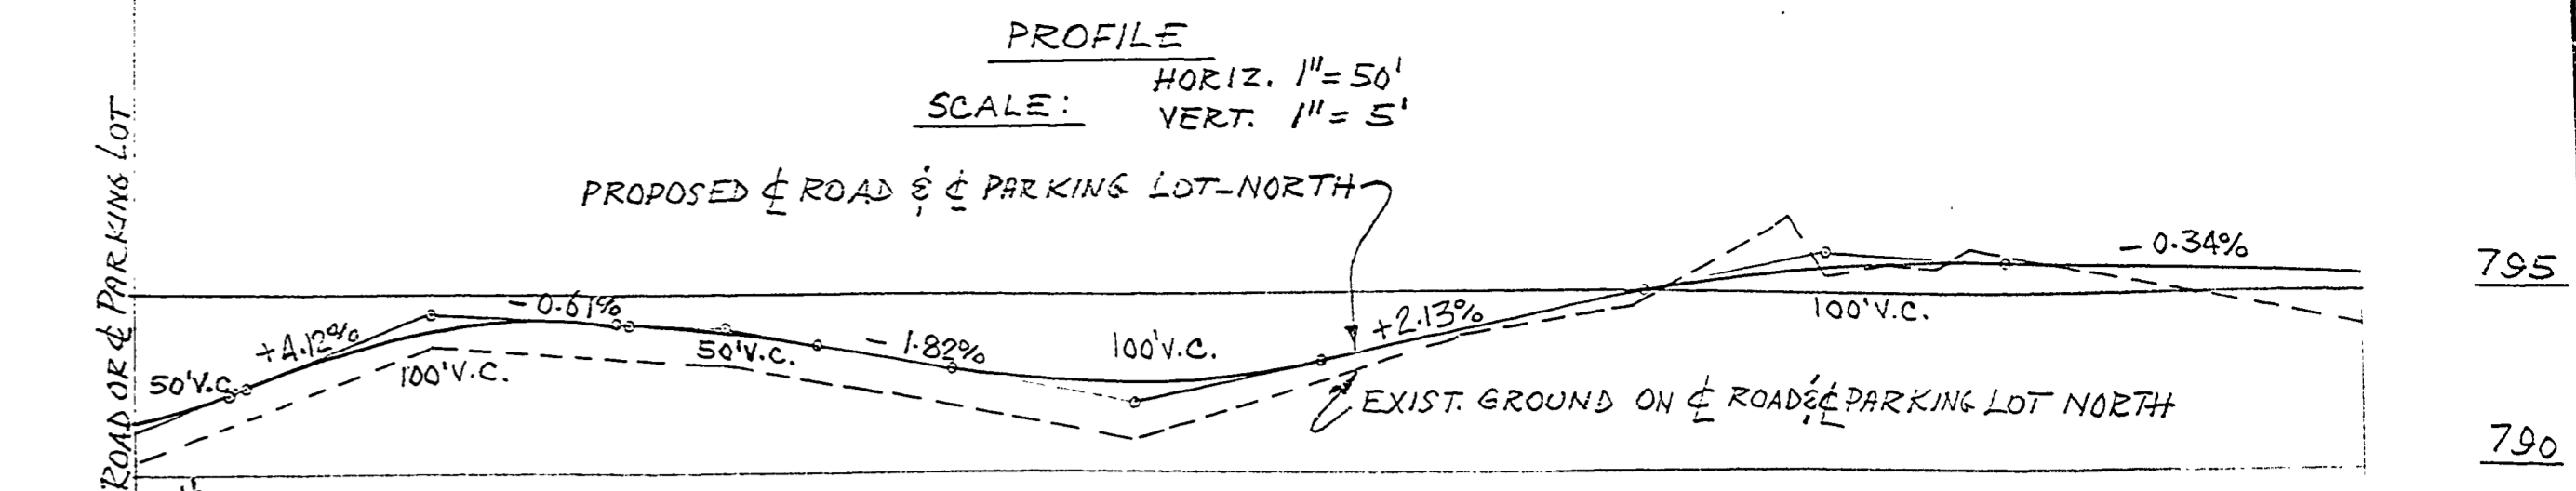

SURVEYED BY R. ROON	8-77	DRAWN BY A.P.	11-77	NO.	DATE	BY	REVISIONS	NO.	DATE	BY	REVISIONS	MICHIGAN DEPARTMENT OF NATURAL RESOURCES	PLAN, PROFILE AND SECTIONS. ROAD & PARKING LOTS: NORTH & SOUTH	SLEEPY HOLLOW STATE PARK	PROJECT NO. 24-1879
DESIGNED BY A. PETRAVICIUS	11-77	CHECKED BY		1.				3.				AREA OR PARK	ROADS AND PARKING LOTS	SHEET 7 OF 8	PLAN NO. F-111
DATE		DATE		2.				4.				PROJECT			