
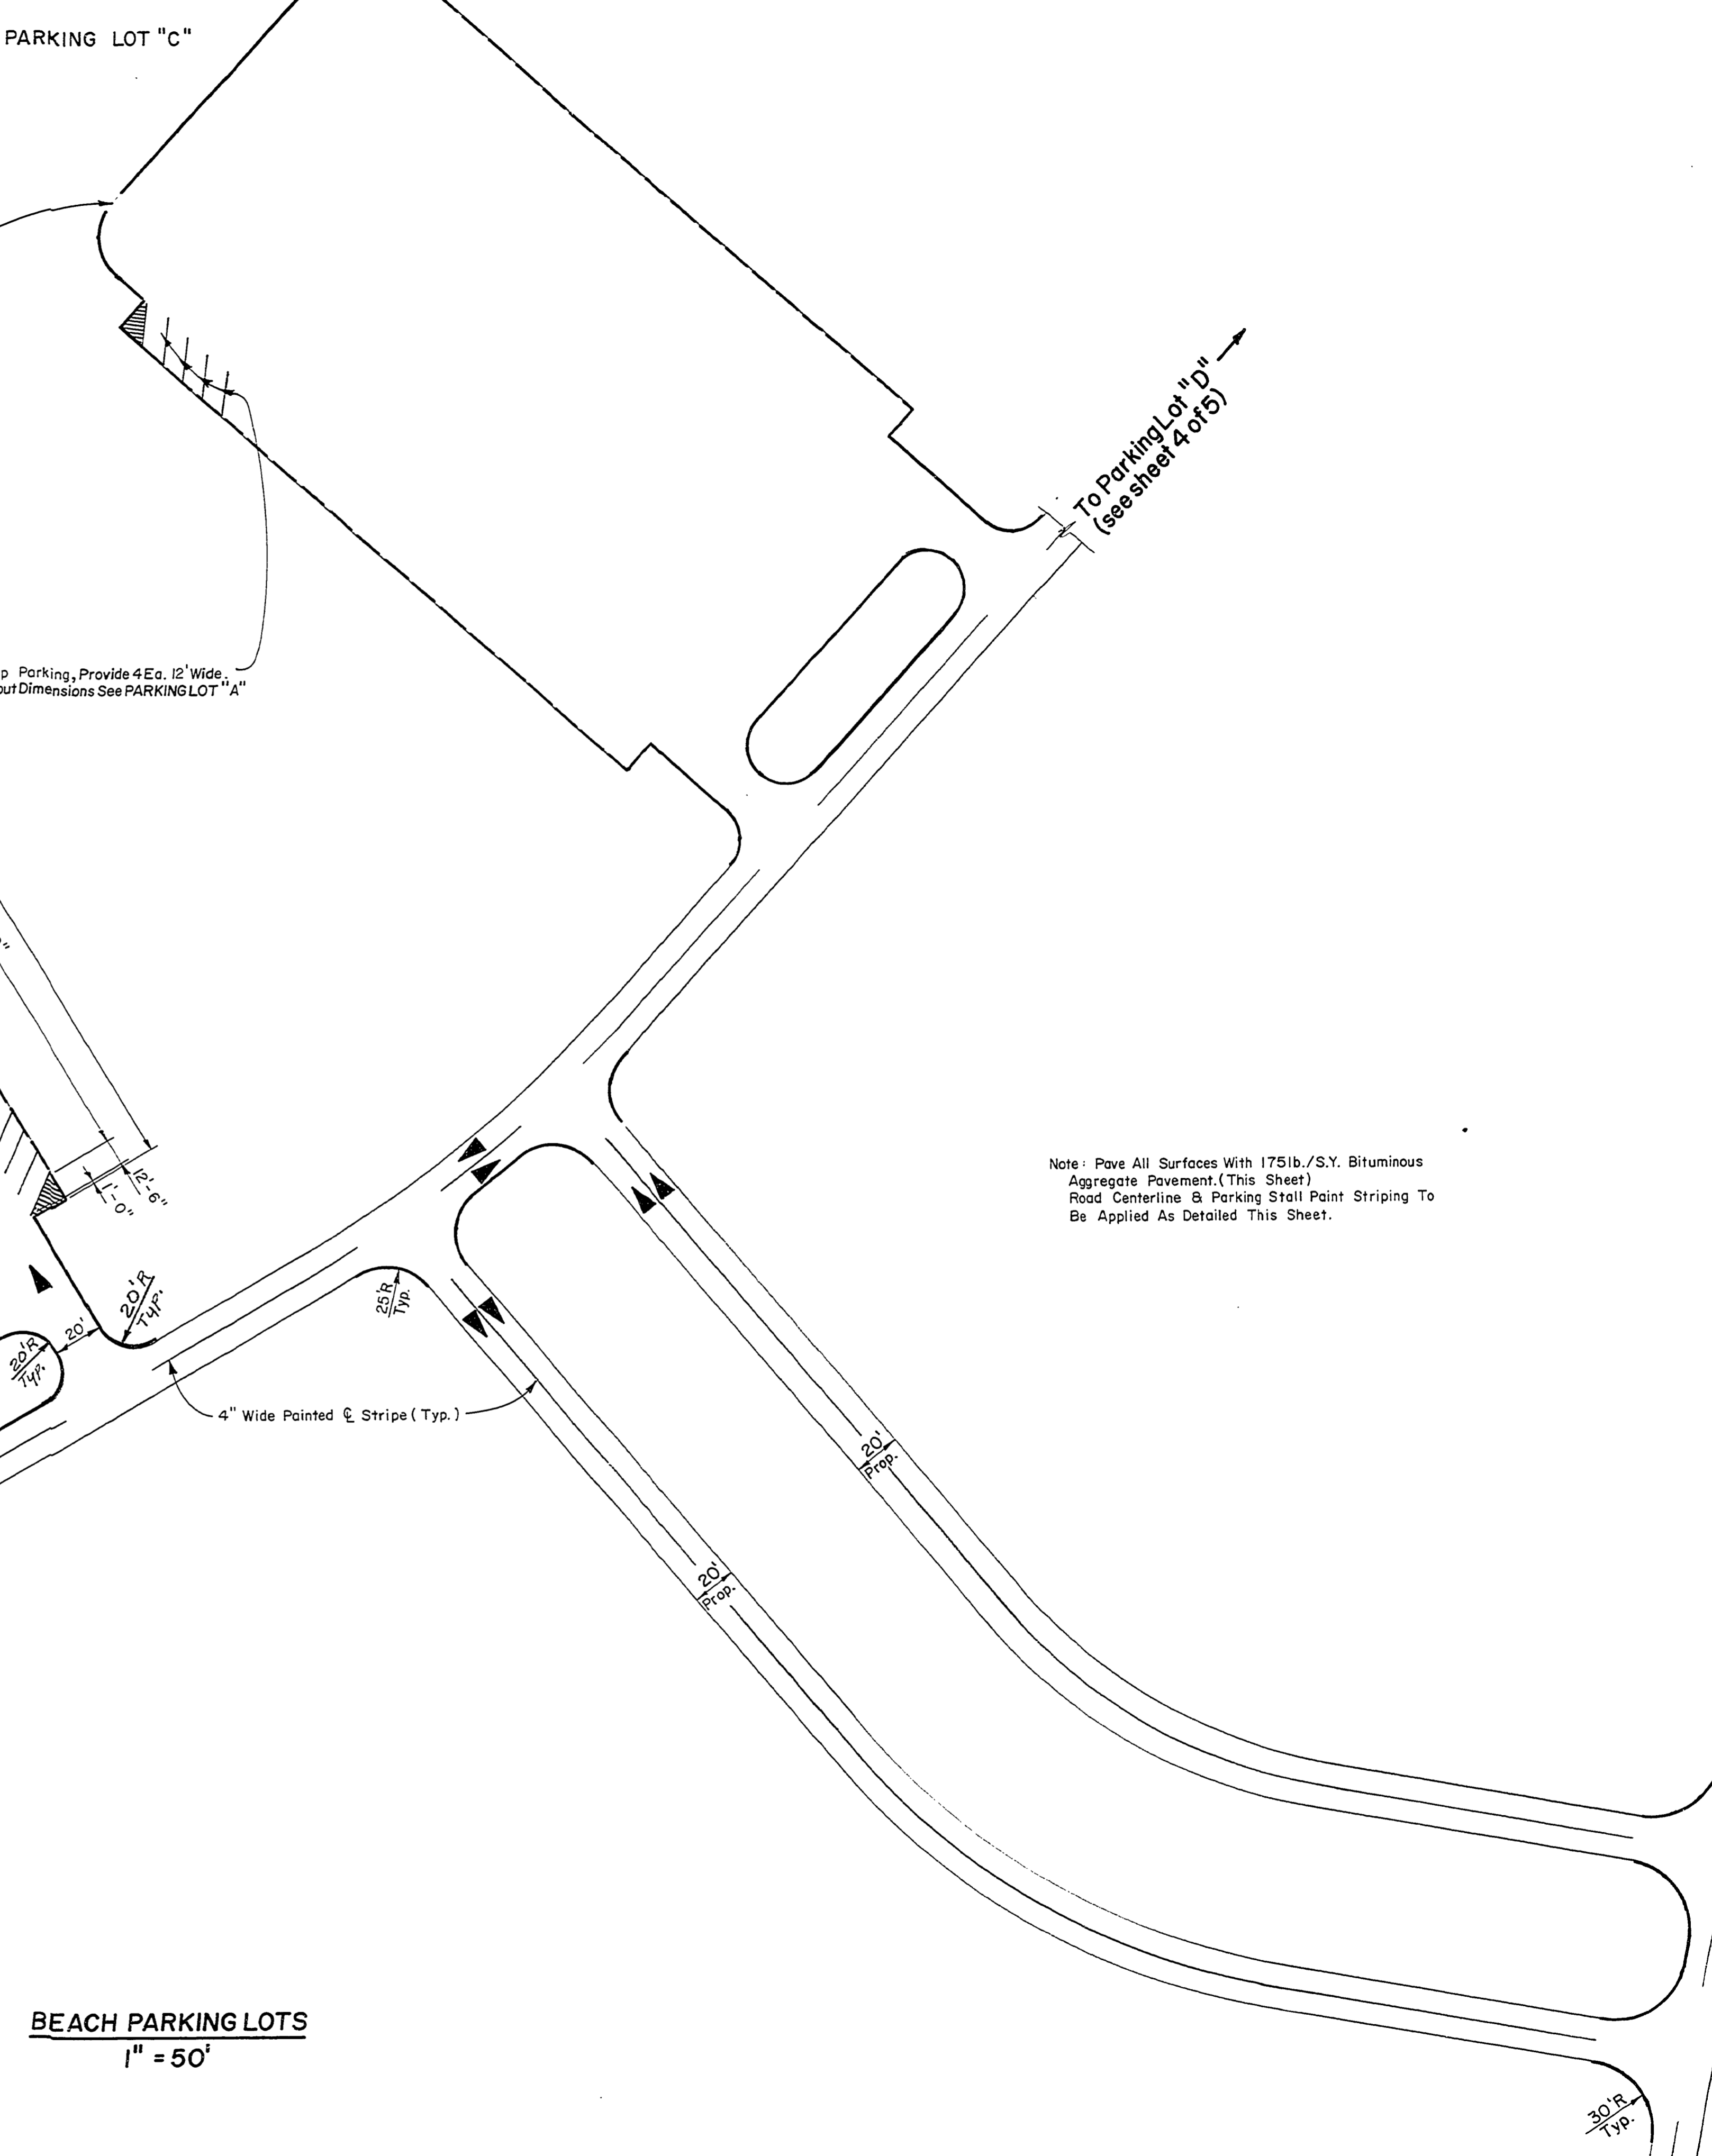
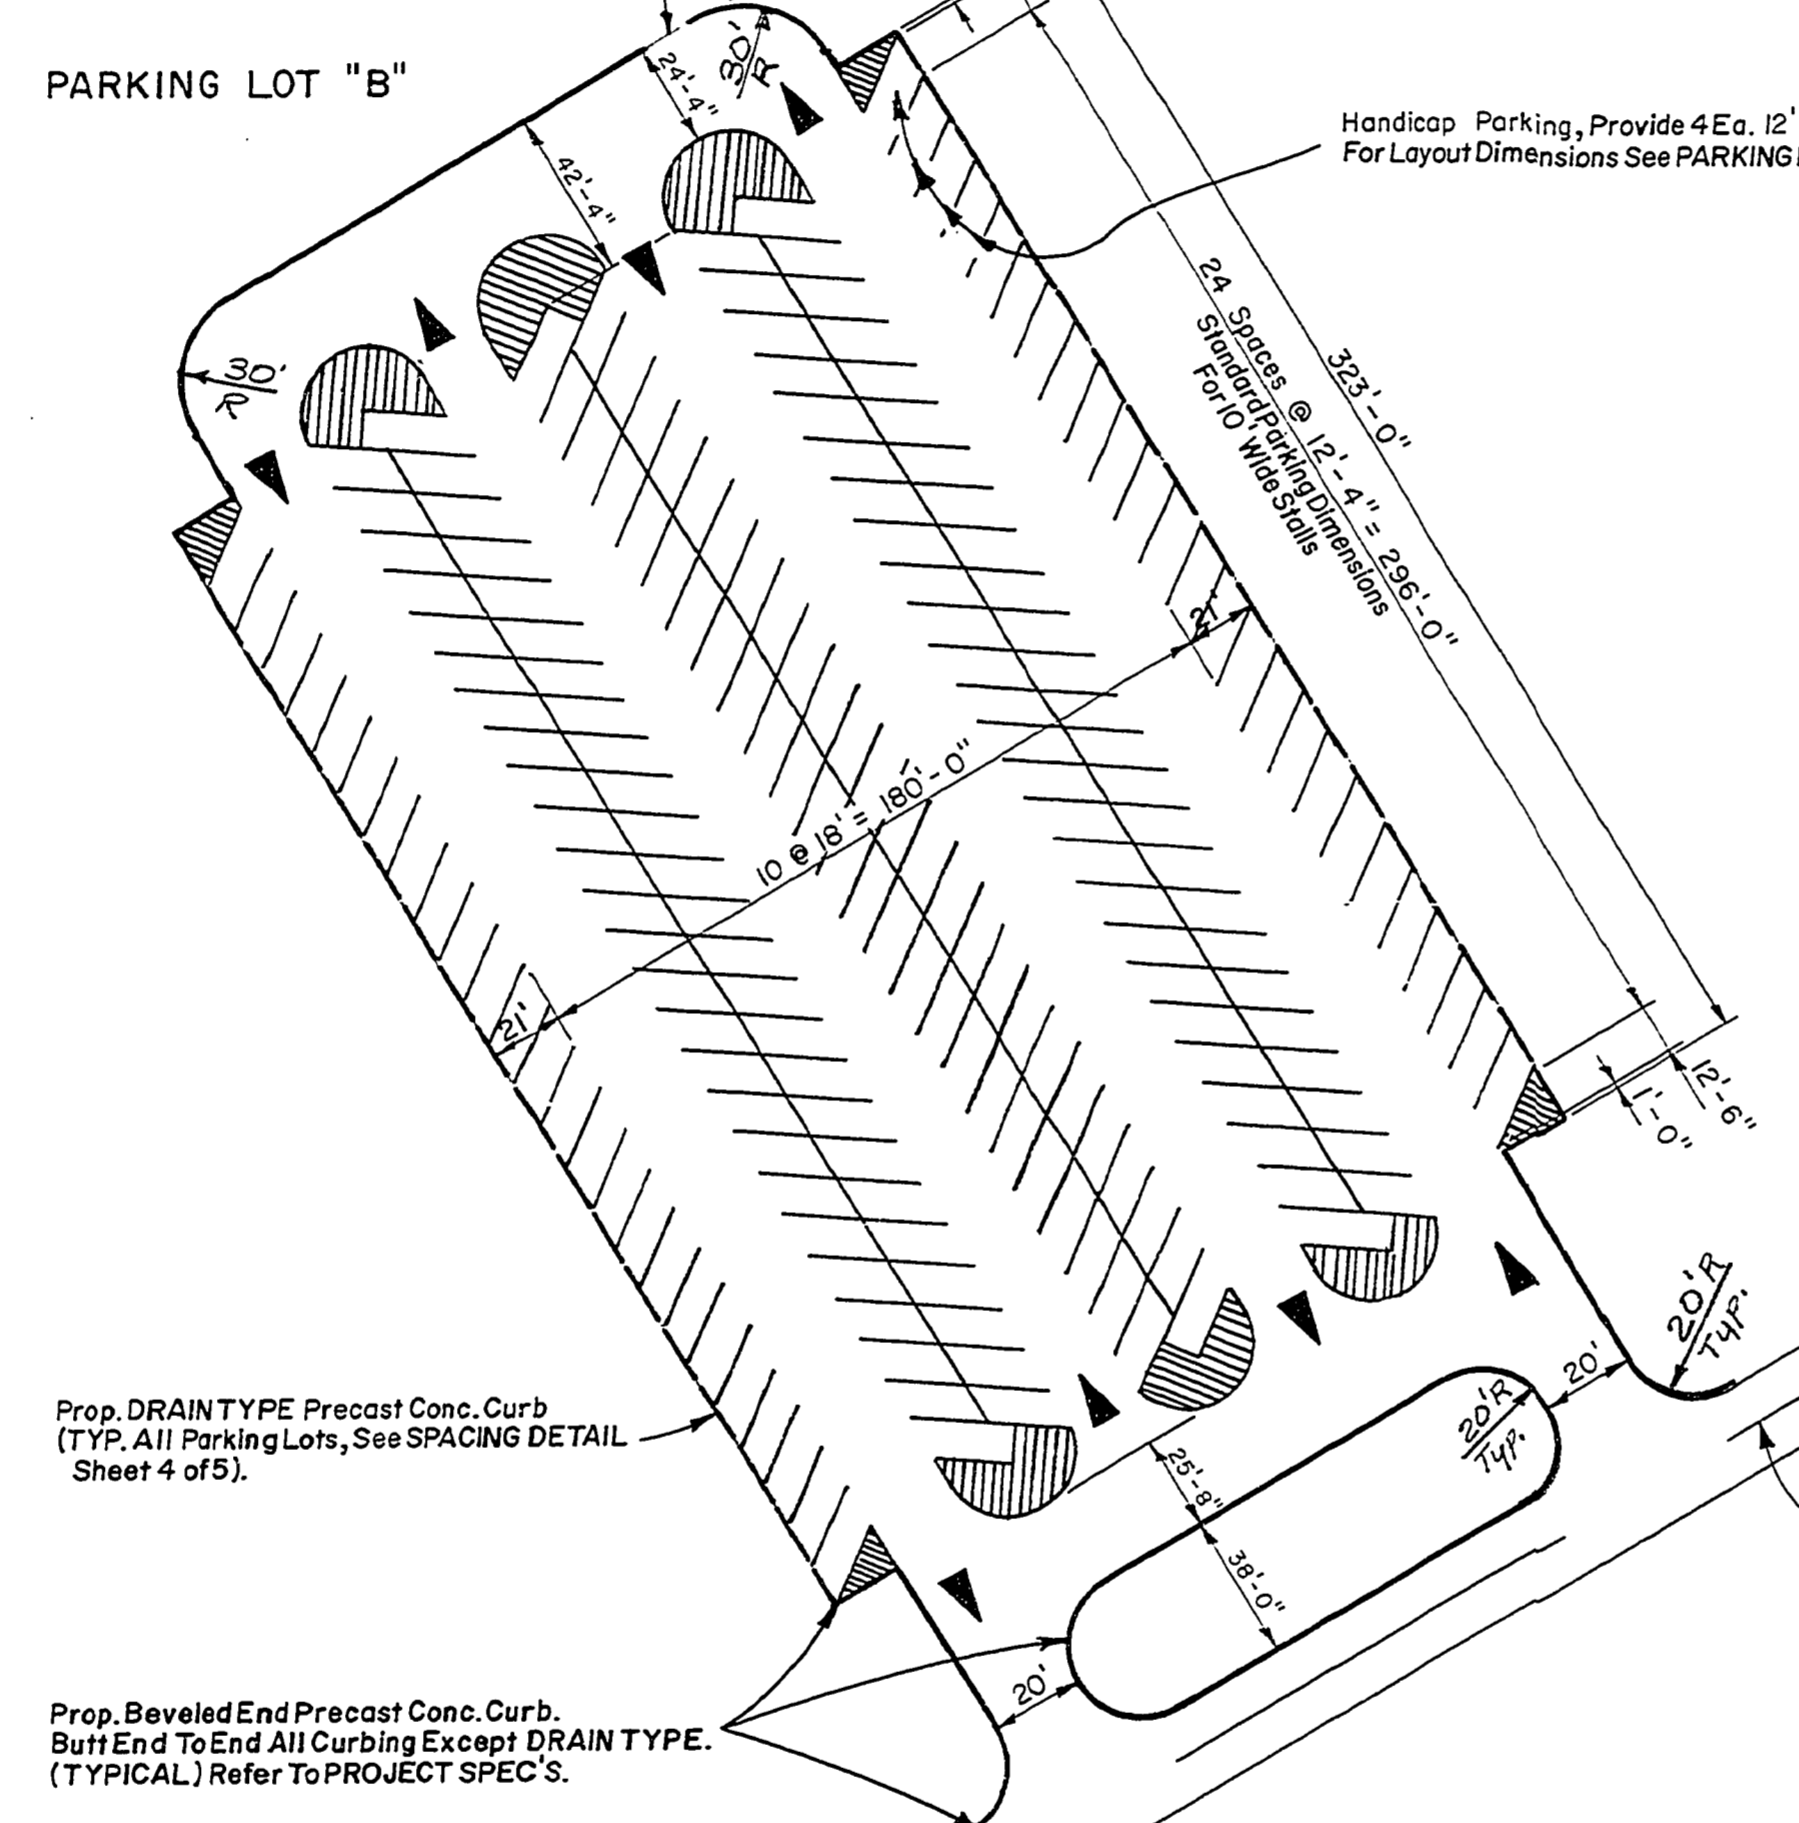


PARKING STALL LAYOUT
1/8" = 1'-0"

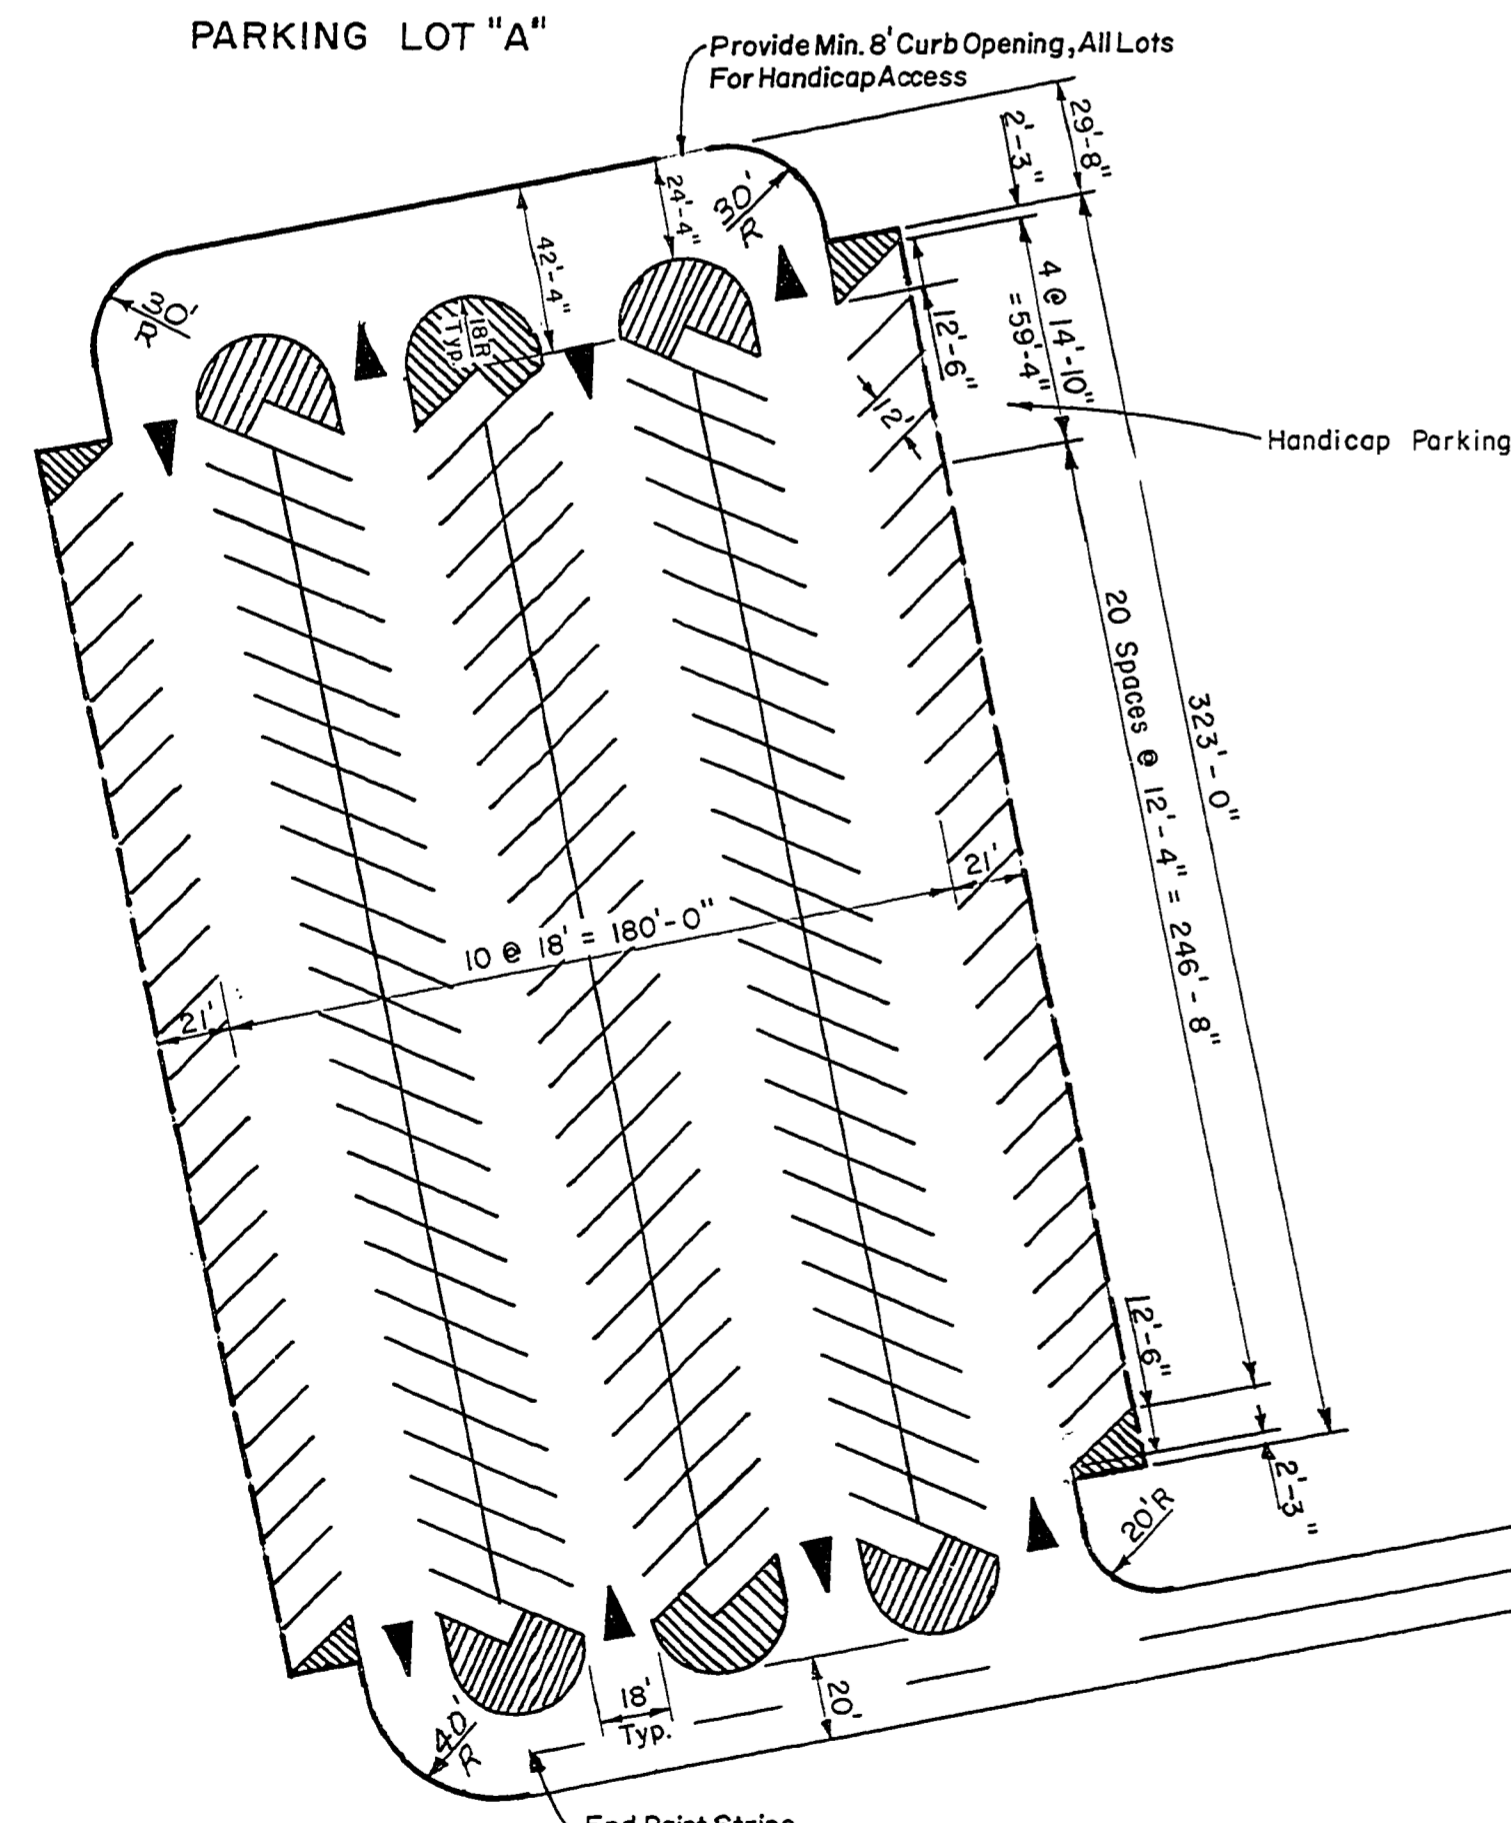

Note: Pave All Surfaces With 175 lb./S.Y. Bituminous Aggregate Pavement. (This Sheet)
Road Centerline & Parking Stall Paint Striping To Be Applied As Detailed This Sheet.

Note: Provide Minimum Of 4 Handicap Parking Spaces For Each Lot. Spaces To Be Located At Closest Point To Beach Area And Signed By Owner.

BEACH PARKING LOTS
1" = 50'

SURVEYED BY		DRAWN BY L.S.		3-77		NO. DATE BY		REVISIONS		NO. DATE BY		REVISIONS		MICHIGAN DEPARTMENT OF NATURAL RESOURCES		SLEEPY HOLLOW STATE PARK AREA OR PARK		PROJECT NO. 21-9679	
DESIGNED BY L. SMITH		3-77		CHECKED BY		1.		3.		2.		4.		BEACH AREA PARKING LOTS SHEET TITLE		BITUMINOUS SURFACING PROJECT		SHEET 3 OF 5 PLAN NO. E-110	