
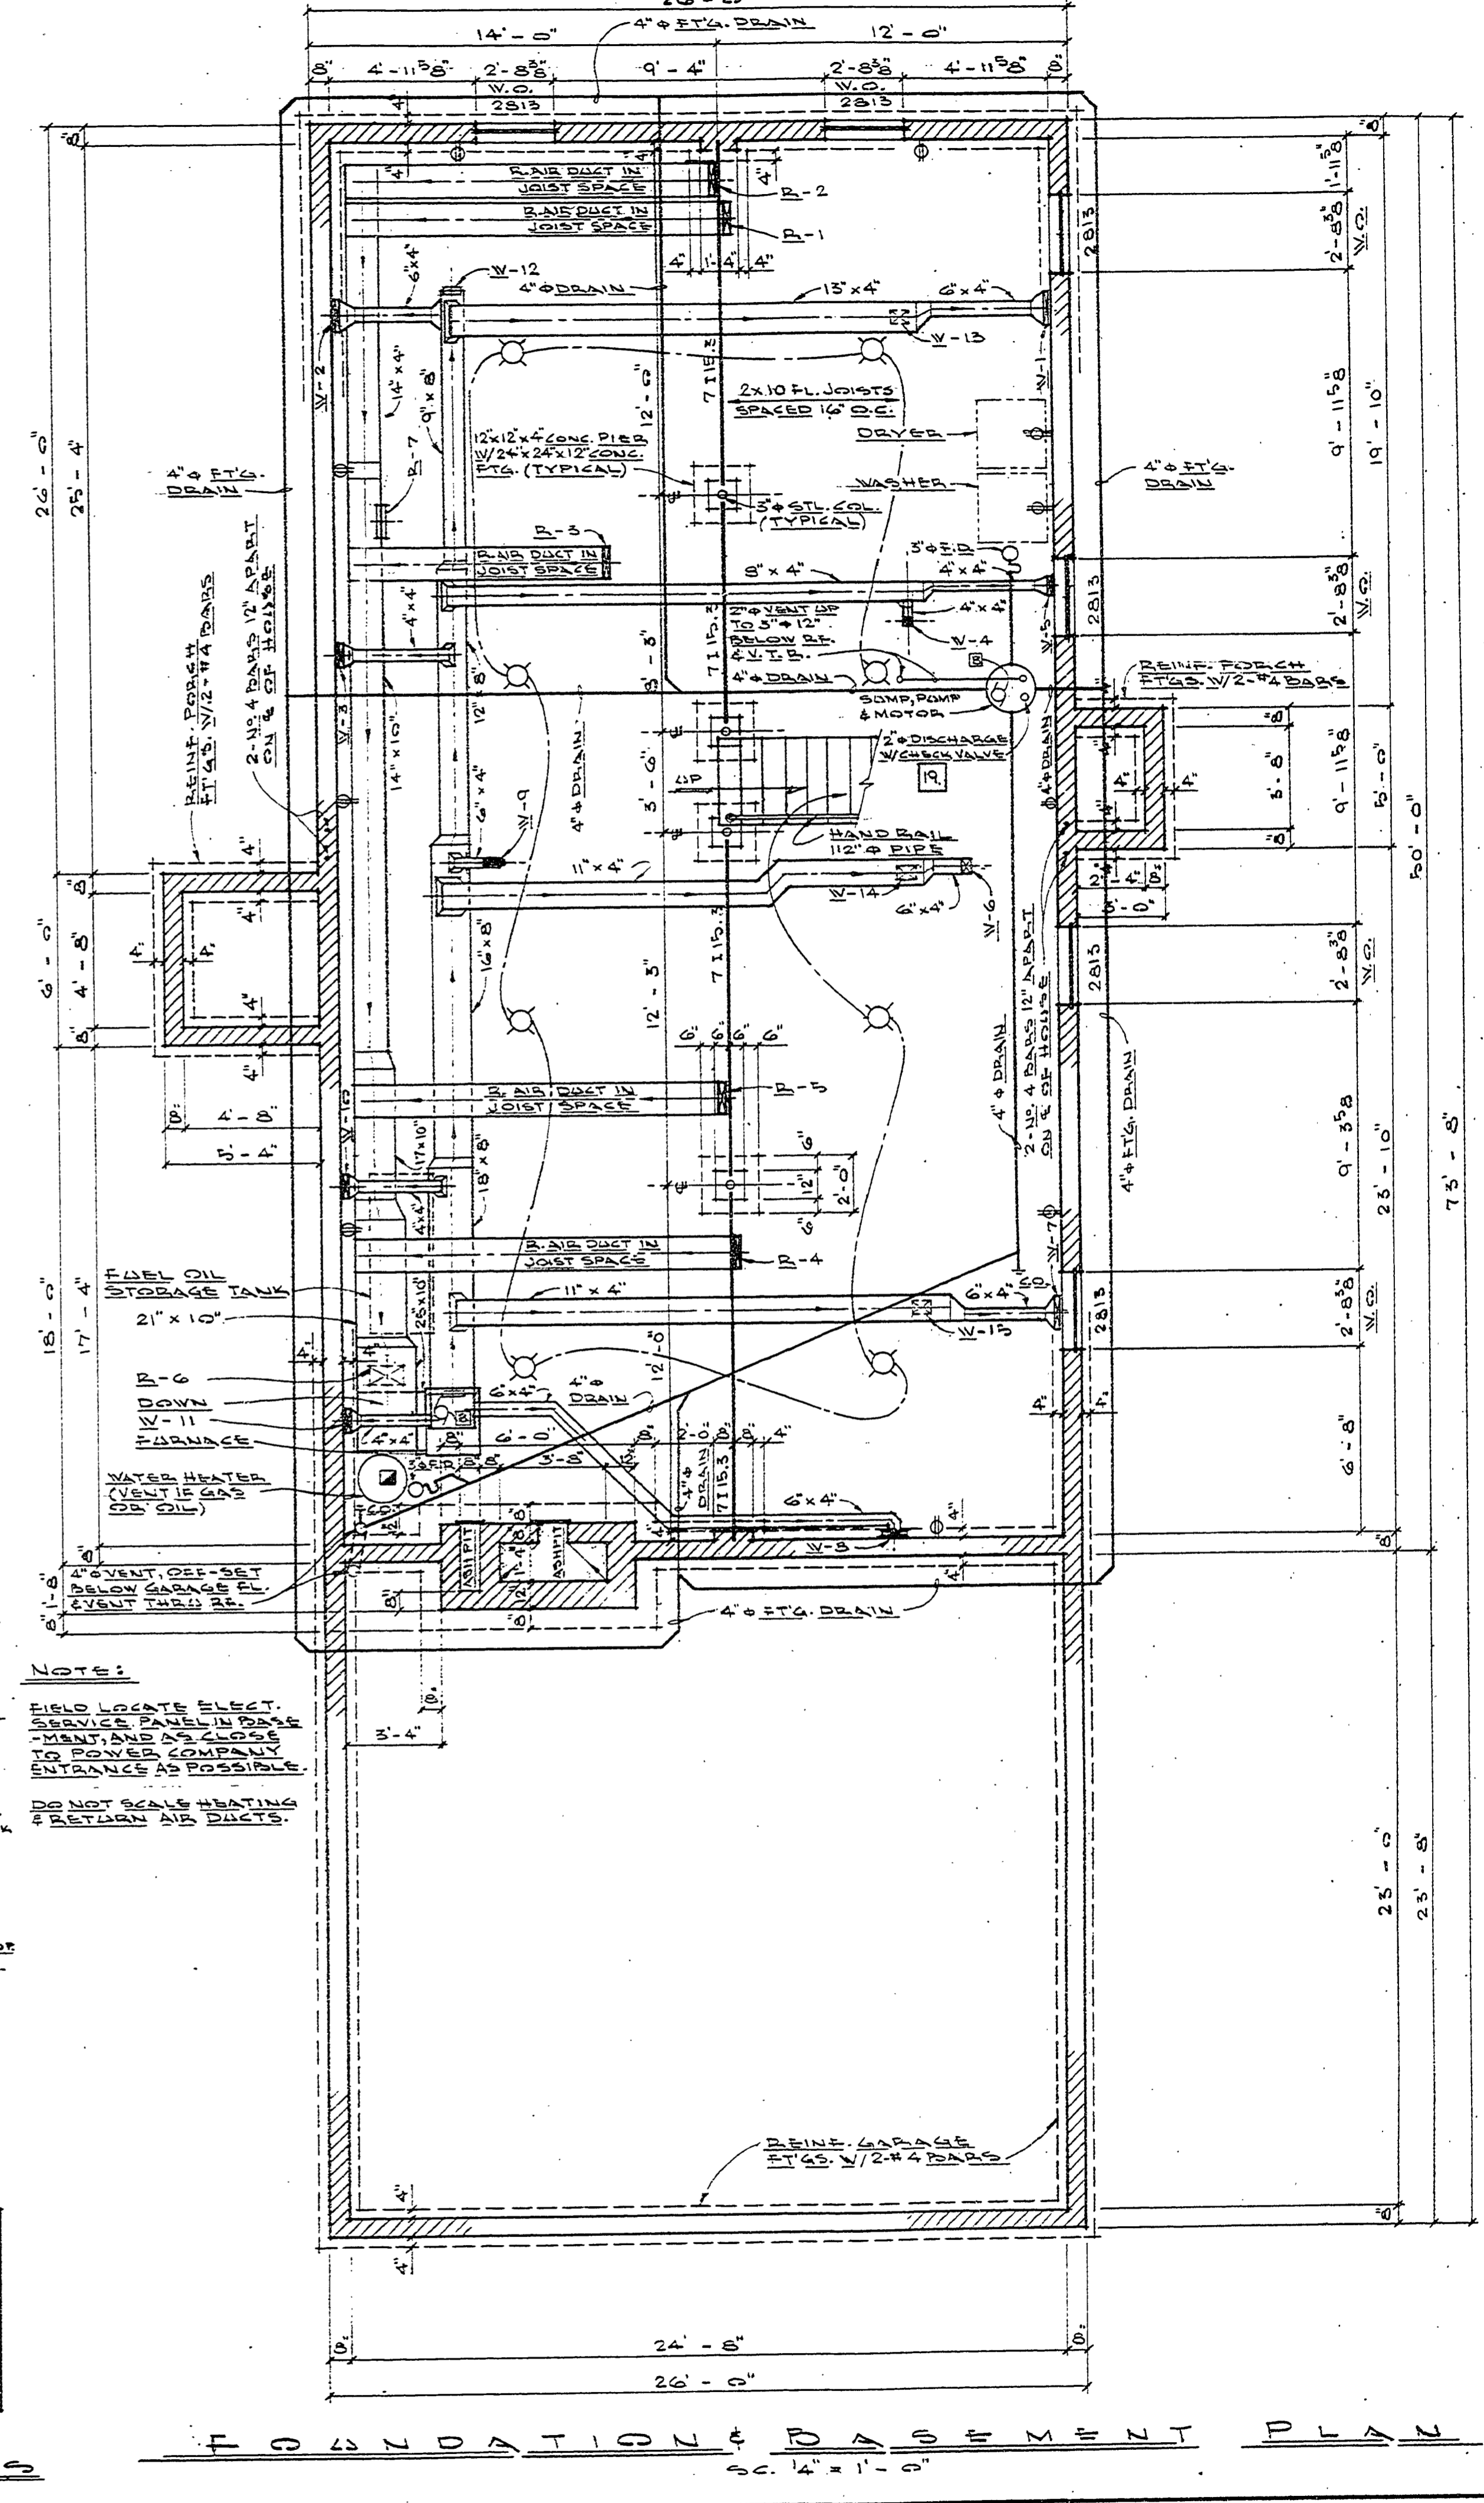


DOOR FINISH SCHEDULE							
NO.	NAME	FLOOR	BASE	WALL	COL'S	TRIM	REMARKS
1	LIVING ROOM						WOOD SHIRT
2	LIVING ROOM						WOOD SHIRT
3	BED ROOM						WOOD SHIRT
4	BED ROOM						WOOD SHIRT
5	BED ROOM						WOOD SHIRT
6	BED ROOM						WOOD SHIRT
7	HALL						WOOD SHIRT
8	BED ROOM						WOOD SHIRT
9	BED ROOM						WOOD SHIRT
10	BATH ROOM						WOOD SHIRT
11	ENTRY						WOOD SHIRT
12	ENTRY CLO.						WOOD SHIRT
13	BATH ROOM						WOOD SHIRT
14	STAIRWAY						WOOD SHIRT
15	HALL CLO.						WOOD SHIRT
16	KITCHEN						WOOD SHIRT
17	DINING RM.						WOOD SHIRT
18	GARAGE						WOOD SHIRT
19	BASEMENT						WOOD SHIRT

DIFFUSER & GRILLE SCHEDULE						
IDENT. NO.	TYPE	SIZE	LOCATION	REMARKS		

DOOR SCHEDULE		
NO.	TYPE	REMARKS
1	A	3'-0" x 6'-0" (1 1/2")
2	D	4'-0" x 6'-7 1/2" (6'-0" NOM. OPNG)
3	D	4'-0" x 6'-7 1/2" (6'-0" NOM. OPNG)
4	D	2'-0" x 6'-5 1/2" (6'-0" NOM. OPNG)
5	D	2'-0" x 6'-7 1/2" (6'-0" NOM. OPNG)
6	D	2'-0" x 6'-5 1/2" (6'-0" NOM. OPNG)
7	D	2'-0" x 6'-5 1/2" (6'-0" NOM. OPNG)
8	D	2'-0" x 6'-5 1/2" (6'-0" NOM. OPNG)
9	D	2'-4" x 6'-5 1/2" (6'-0" NOM. OPNG)
10	D	2'-4" x 6'-5 1/2" (6'-0" NOM. OPNG)
11	D	2'-4" x 6'-5 1/2" (6'-0" NOM. OPNG)
12	D	2'-4" x 6'-5 1/2" (6'-0" NOM. OPNG)
13	D	2'-4" x 6'-5 1/2" (6'-0" NOM. OPNG)
14	D	2'-8" x 6'-5 1/2" (6'-0" NOM. OPNG)
15	D	2'-8" x 6'-5 1/2" (6'-0" NOM. OPNG)
16	E	2'-8" x 6'-5 1/2" (6'-0" NOM. OPNG)
17	A	2'-8" x 6'-5 1/2" (6'-0" NOM. OPNG)
18	A	9'-0" x 7'-0" (6'-0" NOM. OPNG)
19	A	9'-0" x 7'-0" (6'-0" NOM. OPNG)

NOTE:
 BASEMENT WINDOWS SHALL HAVE STORM PANELS.

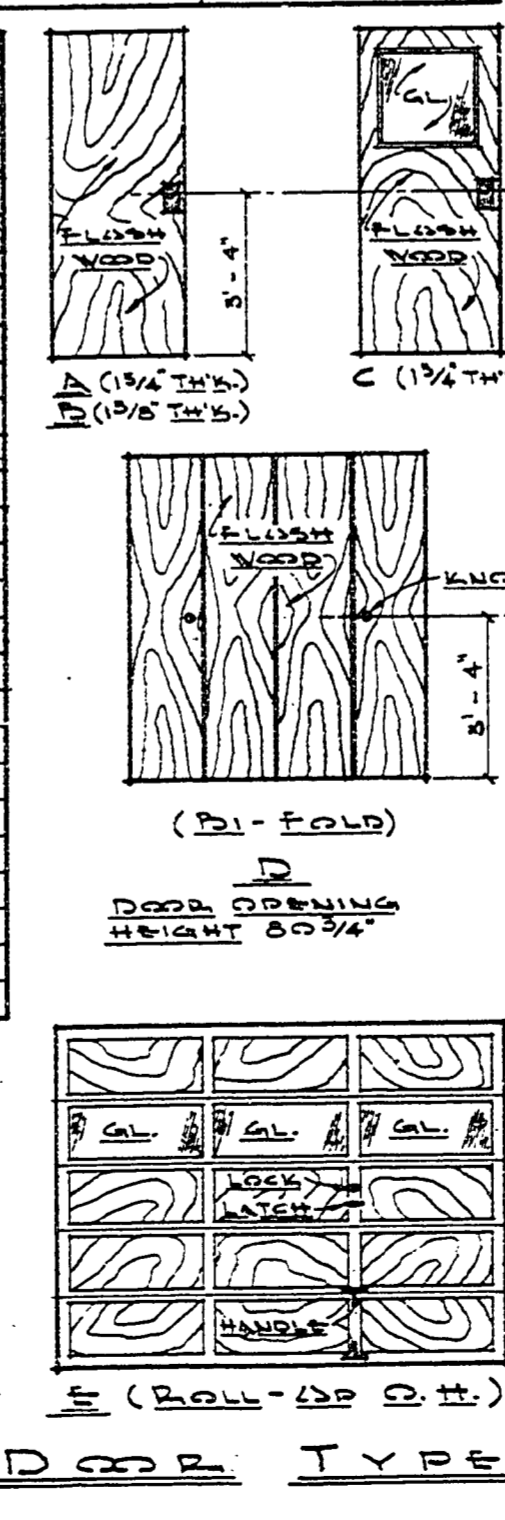

D.H.