



TRUSS DESIGN LOADING

FOR REGION No. 1
 ROOF 55 PSF
 CEILING 10 PSF
 TOTAL 65 PSF


FOR REGION No. 2 & No. 3
 ROOF 45 PSF
 CEILING 10 PSF
 TOTAL 55 PSF

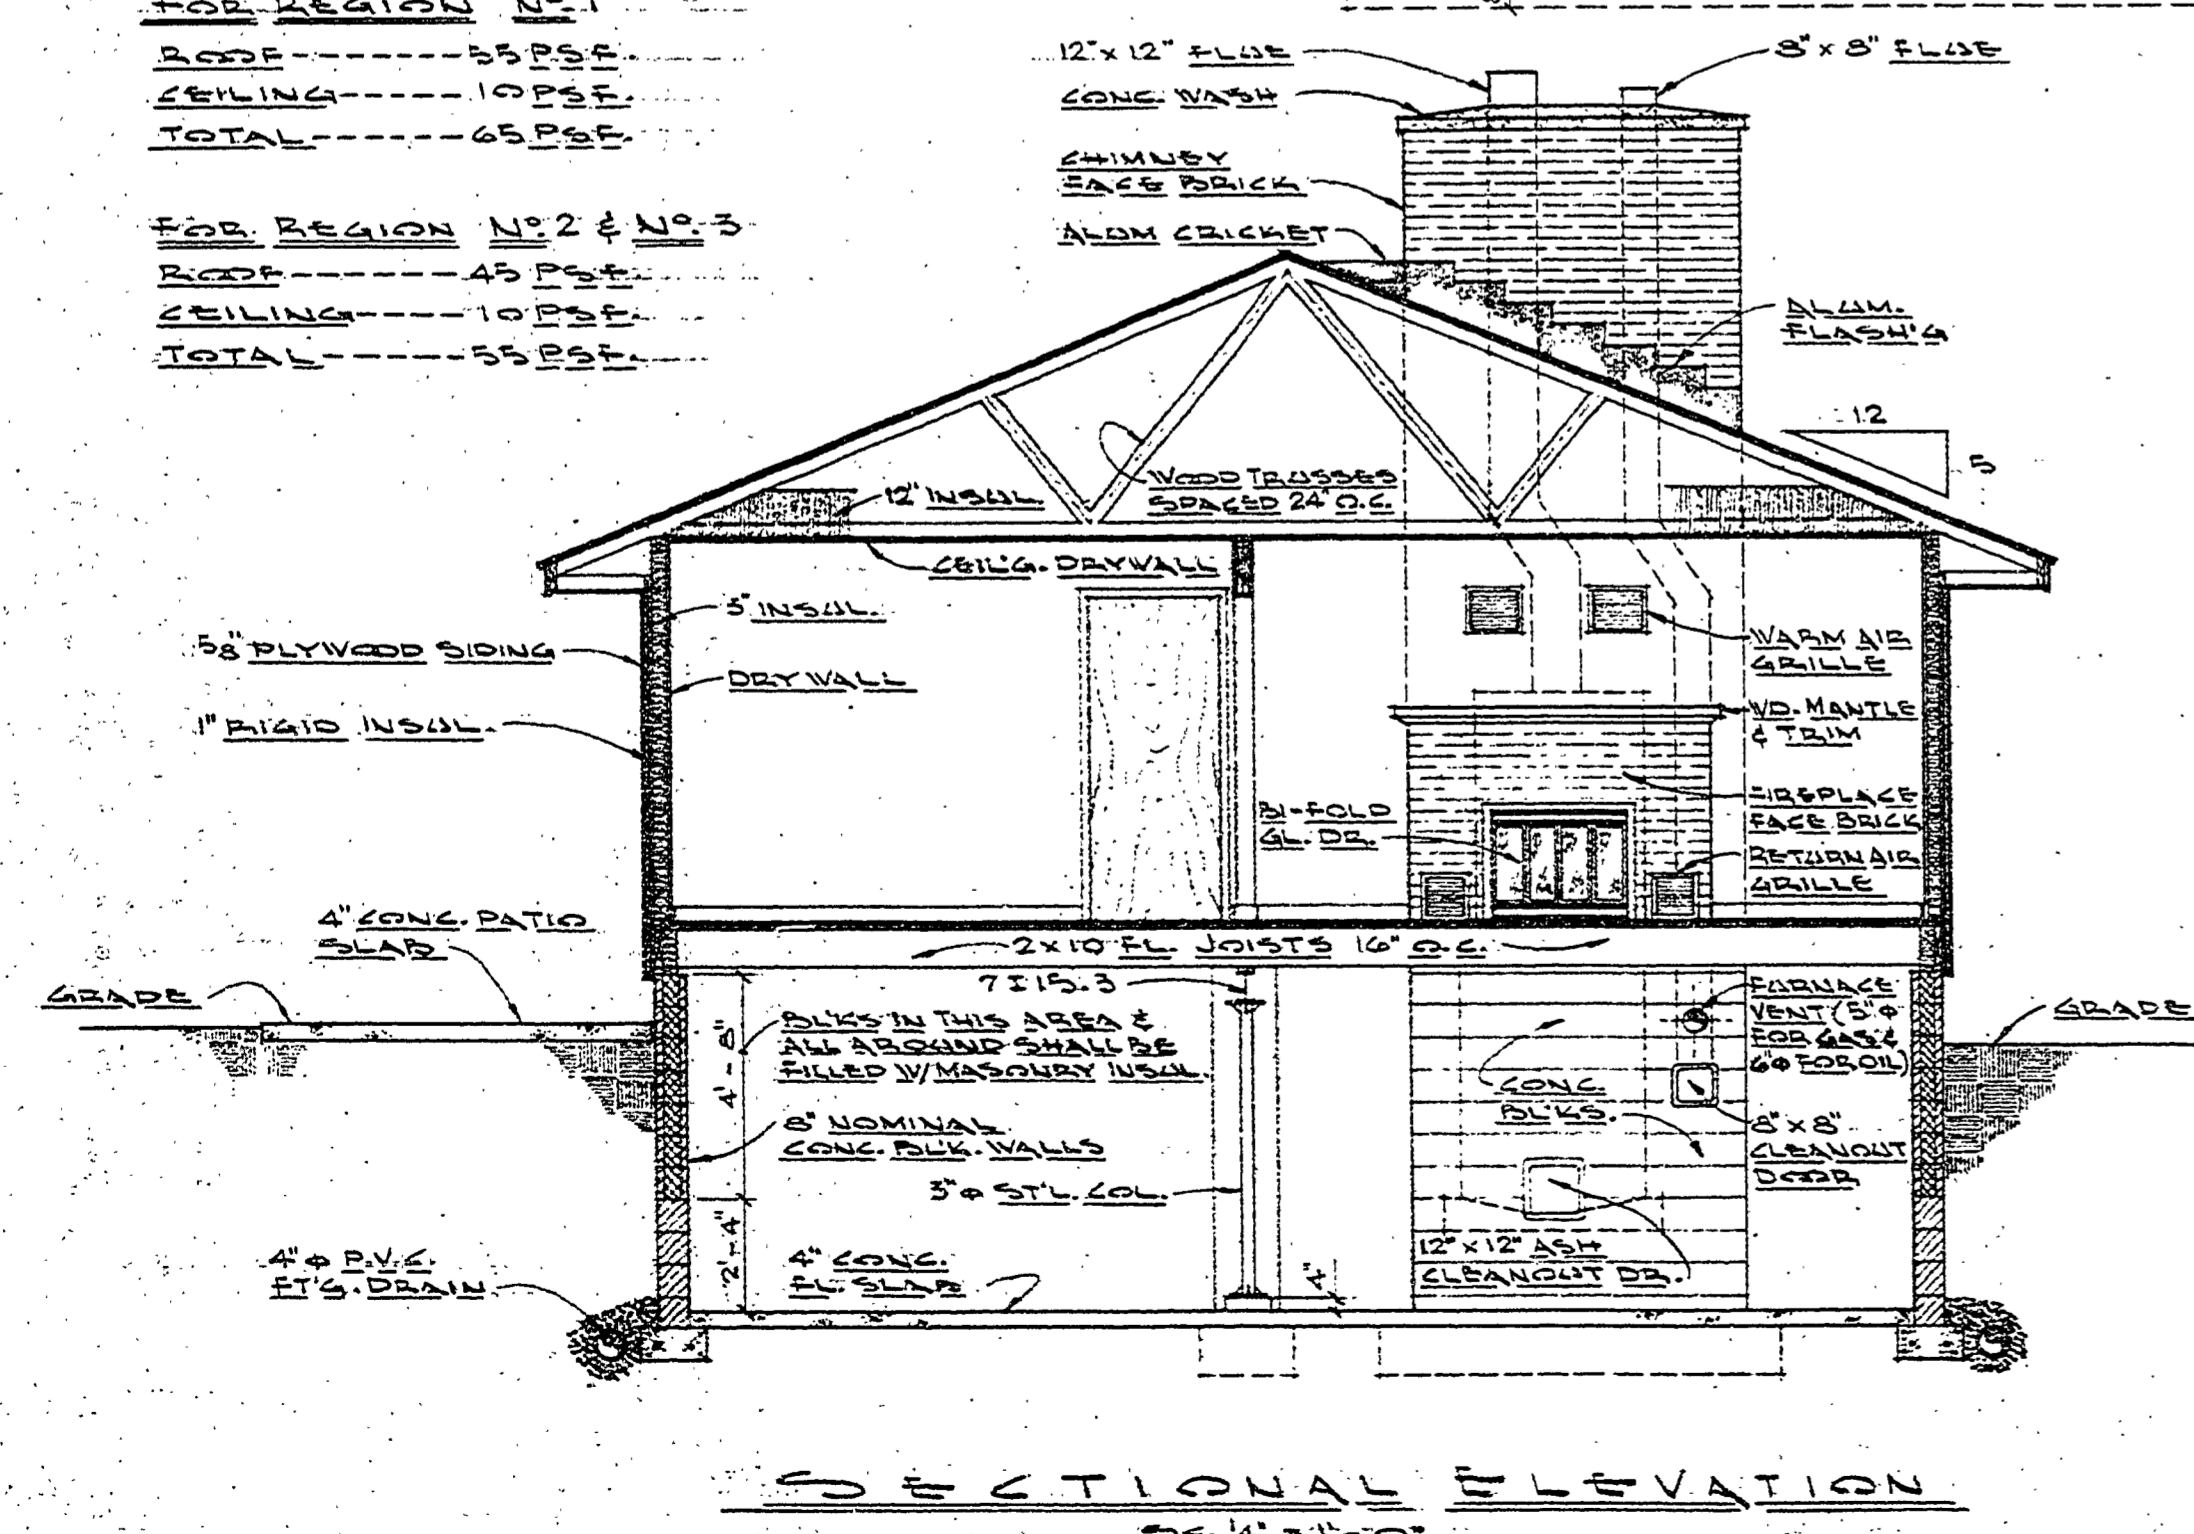


SECTIONAL ELEVATION
 25' 4" x 11'-0"

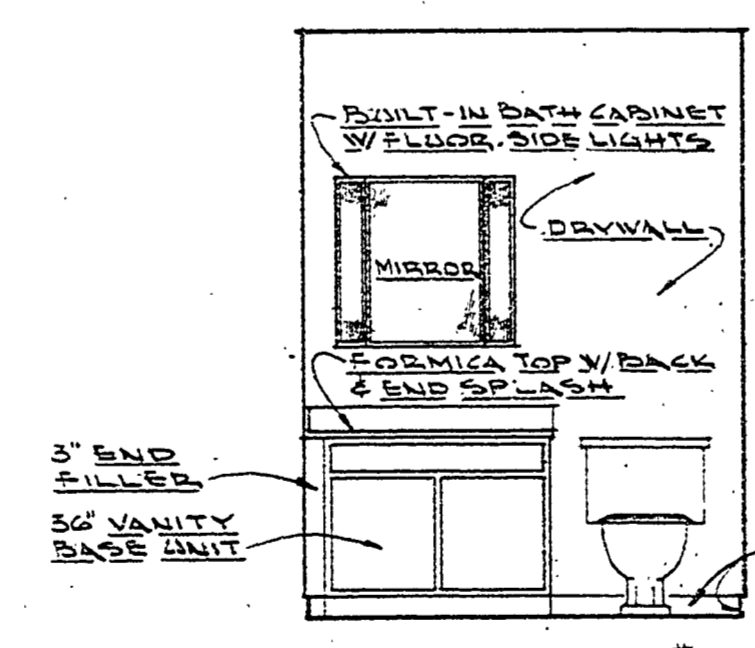


ELEV. R.M.#13
 25' 3" x 11'-0"

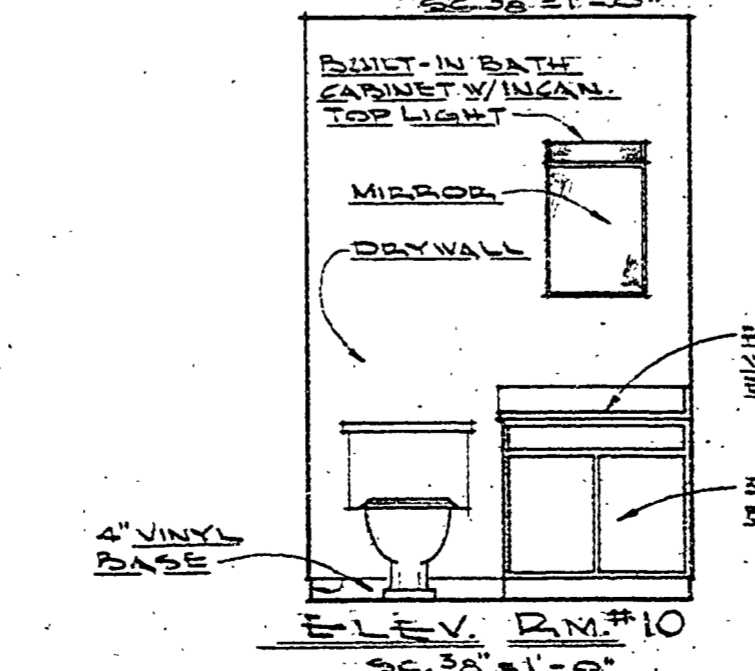


ELEV. R.M.#10
 25' 3" x 11'-0"

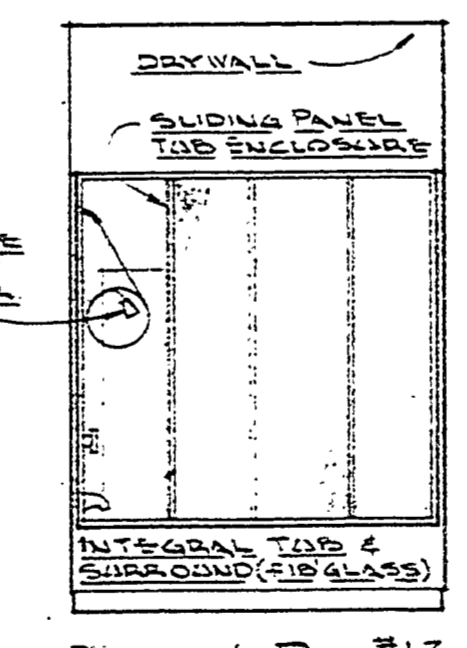


ELEV. R.M.#13
 25' 3" x 11'-0"

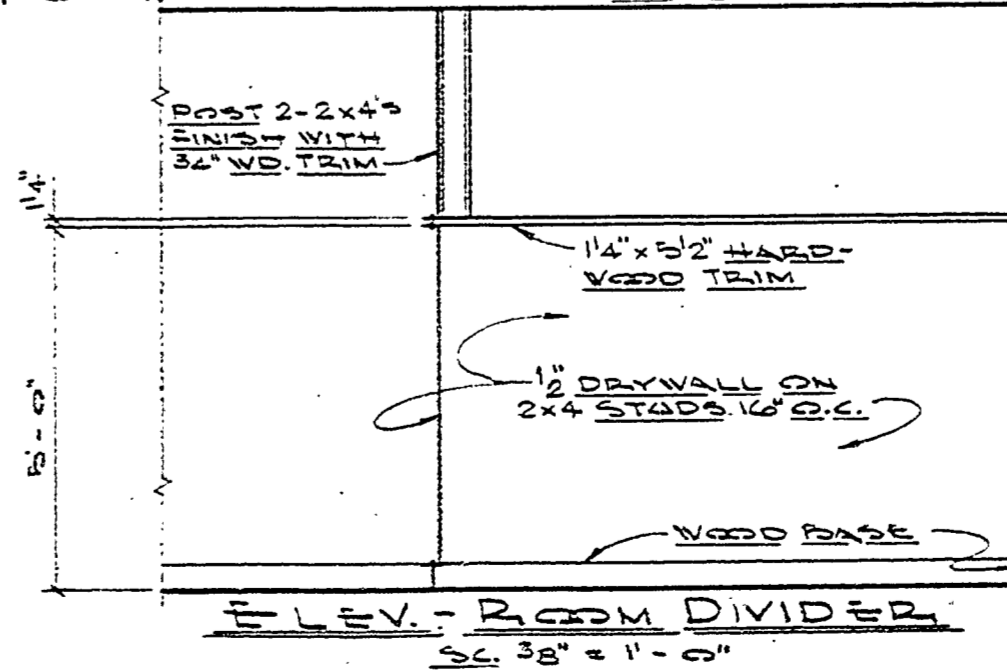


ELEV. ROOM DIVIDER
 25' 3" x 11'-0"

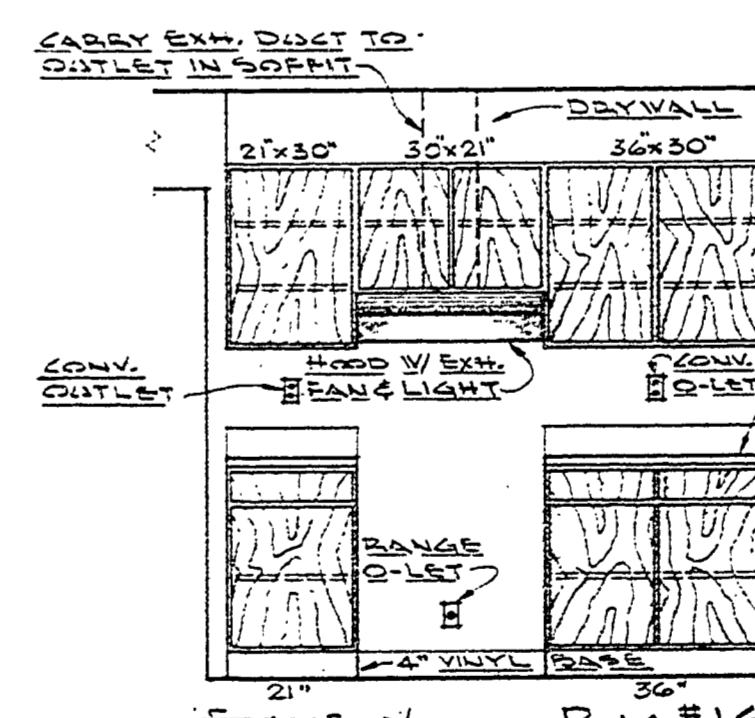

ELEV. R.M.#16
 25' 3" x 11'-0"

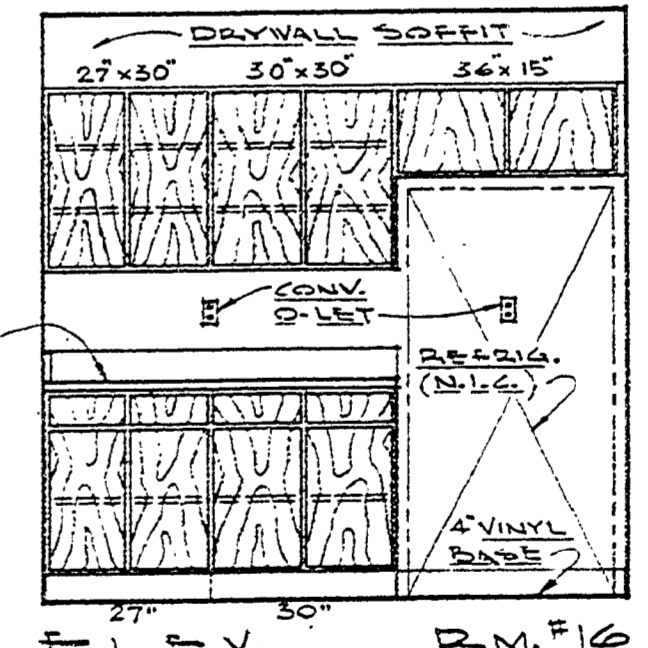

ELEV. R.M.#16
 25' 3" x 11'-0"

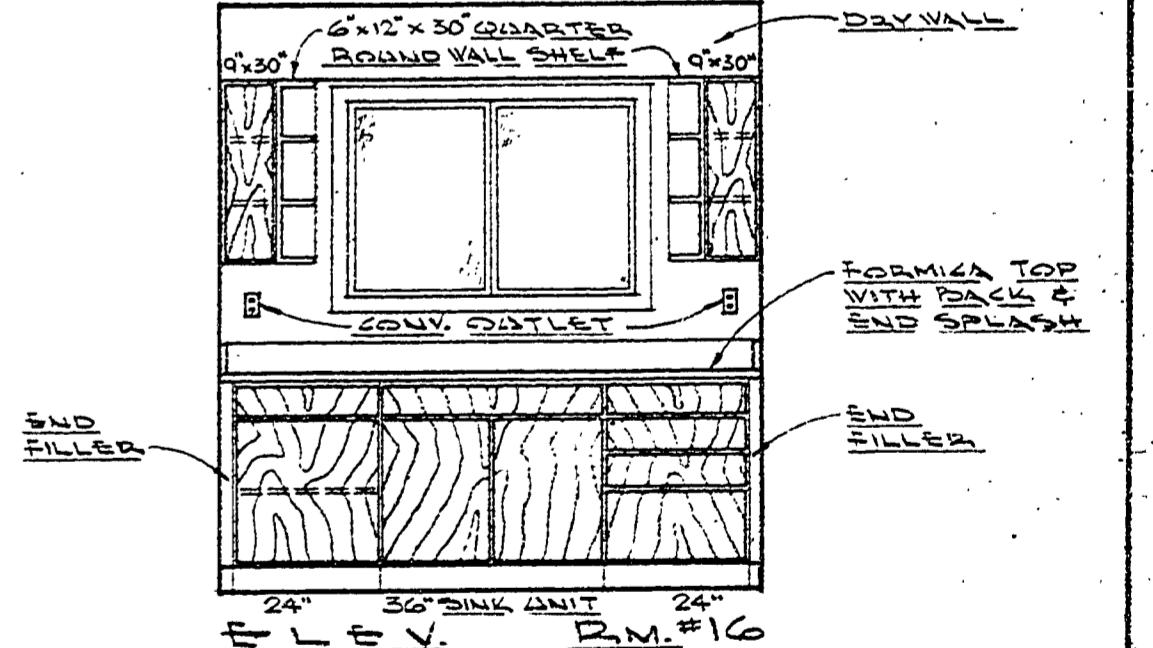

ELEV. R.M.#16
 25' 3" x 11'-0"

SURVEYED BY	DRAWN BY	NO.	DATE	BY	REVISIONS	NO.	DATE	BY	REVISIONS	MICHIGAN DEPARTMENT OF NATURAL RESOURCES	ELEVATIONS	SLEEPY HOLLOW STATE PARK AREA OR PARK RESIDENCE PROJECT	PROJECT NO. 21-9087
DESIGNED BY	CHECKED BY	1.				3.				DEPARTMENT OF NATURAL RESOURCES	SHEET TITLE	RESIDENCE PROJECT	SHEET 3 OF 4 PLAN NO. A-102
	DATE	2.				4.							