


ROOM FINISH SCHEDULE


RM.#	ROOM NAME	FLOOR	BASE	WALL	CEILING	REMARKS
1.	FIRST AID					
2.	WOMEN'S CHANGE CT.					
3.	WOMEN'S TOILET RM.					
4.	MEN'S TOILET RM.					
5.	MEN'S CHANGE CT.					
6.	PIPE ALLEY					
7.	TOILET RM.					
8.	STORAGE RM.					
9.	CONCESSION					
10.	SERVING & WORK RM.					
11.	PASSAGE					
12.	ENTRY					

DOOR SCHEDULE


MARK	SIZE OF OPENING	MATERIAL	FRAME	TYPE	CLOSER	REMARKS
1.	3'-0" x 7'-0"	1 3/4" H.M.	PRESS STL	T	1-REQ'D	
2.	3'-0" x 7'-0"	1 3/4" H.M.	PRESS STL	P	1-REQ'D	
3.	3'-0" x 7'-0"	1 3/4" H.M.	PRESS STL	D	1-REQ'D	
4.	3'-0" x 7'-0"	1 3/4" H.M.	PRESS STL	D	1-REQ'D	
5.	3'-0" x 7'-0"	1 3/4" H.M.	PRESS STL	P	1-REQ'D	
6.	3'-0" x 7'-0"	1 3/4" H.M.	PRESS STL	A	1-REQ'D	
7.	3'-0" x 7'-0"	1 3/4" H.M.	PRESS STL	Z	1-REQ'D	4" x 12" HIGH ALUM. THRESHOLD & DR. FOOT RUBBER SEAL
8.	2'-8" x 7'-0"	1 3/4" H.M.	PRESS STL	P	1-REQ'D	18 1/2" x 15 1/2" LOWERS W/ INSECT SCREEN
9.	3'-0" x 7'-0"	1 3/4" H.M.	PRESS STL	P	1-REQ'D	24" x 15 1/2" LOWERS W/ INSECT SCREEN
10.	10'-5" x 7'-10 1/4"	CURTAIN 18 GA. STL.	STL. Z GUIDES			24 GA. GALV. STL. HOOD THRESHOLD & DR. FOOT RUBBER SEAL
11.	10'-8" x 7'-10 1/4"	CURTAIN 18 GA. STL.	STL. Z GUIDES			24 GA. GALV. STL. HOOD (SHOP PAINTED) & DR. FOOT RUBBER SEAL
12.	10'-5" x 7'-10 1/4"	CURTAIN 18 GA. STL.	STL. Z GUIDES			24 GA. GALV. STL. HOOD (SHOP PAINTED) & DR. FOOT RUBBER SEAL
13.	3'-0" x 7'-0"	1 3/4" ALUM.	ALUM. TUBE	F	1-REQ'D	4" x 12" HIGH ALUM. THRESHOLD & DR. BOT. RUBBER SEAL
14.	(2) 3'-0" x 7'-0"	1 3/4" ALUM.	ALUM. TUBE	D	2-REQ'D	4" x 12" HIGH ALUM. THRESHOLD & DR. BOT. RUBBER SEAL
15.	3'-0" x 7'-0"	1 3/4" ALUM.	ALUM. TUBE	F	1-REQ'D	4" x 12" HIGH ALUM. THRESHOLD & DR. BOT. RUBBER SEAL
16.	2'-8" x 2'-0"	1 3/4" H.M.	PRESS STL	G		UNDER CONCESSION UT.

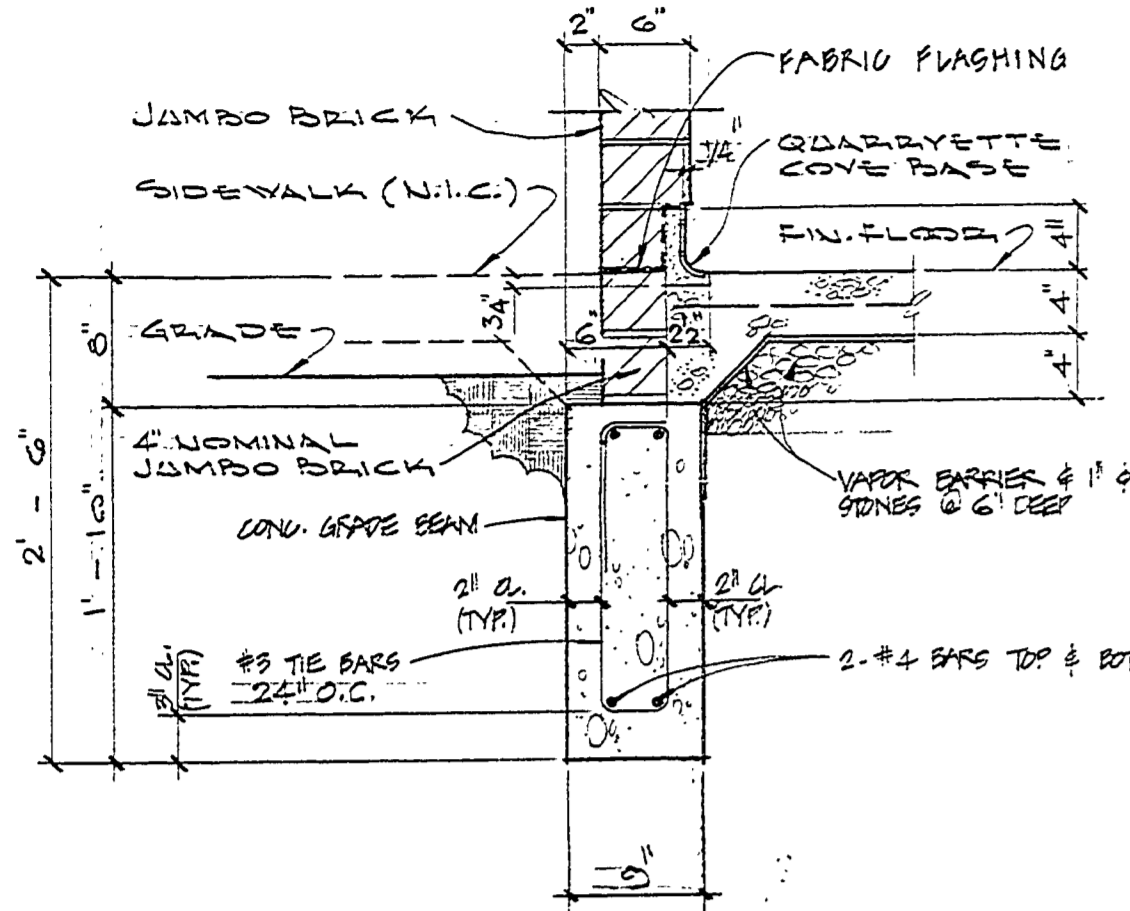


DETAIL 5 SCALE 1" = ONE FOOT

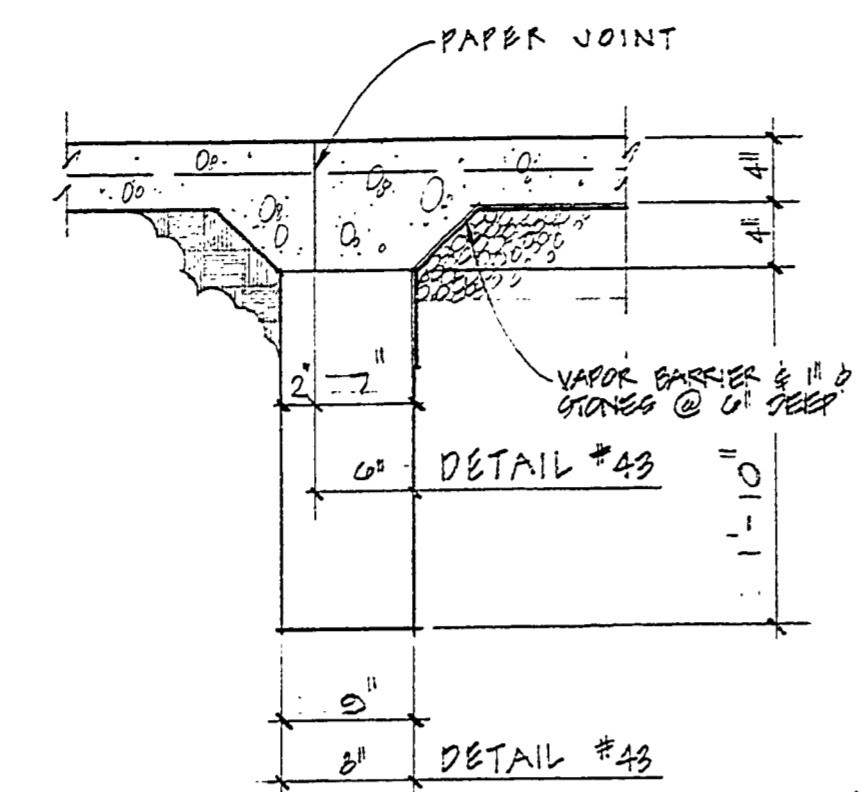


DETAIL 48 OR 49 SCALE 1" = ONE FOOT SIMILAR TO DET. #9 EXCEPT WHERE NOTED

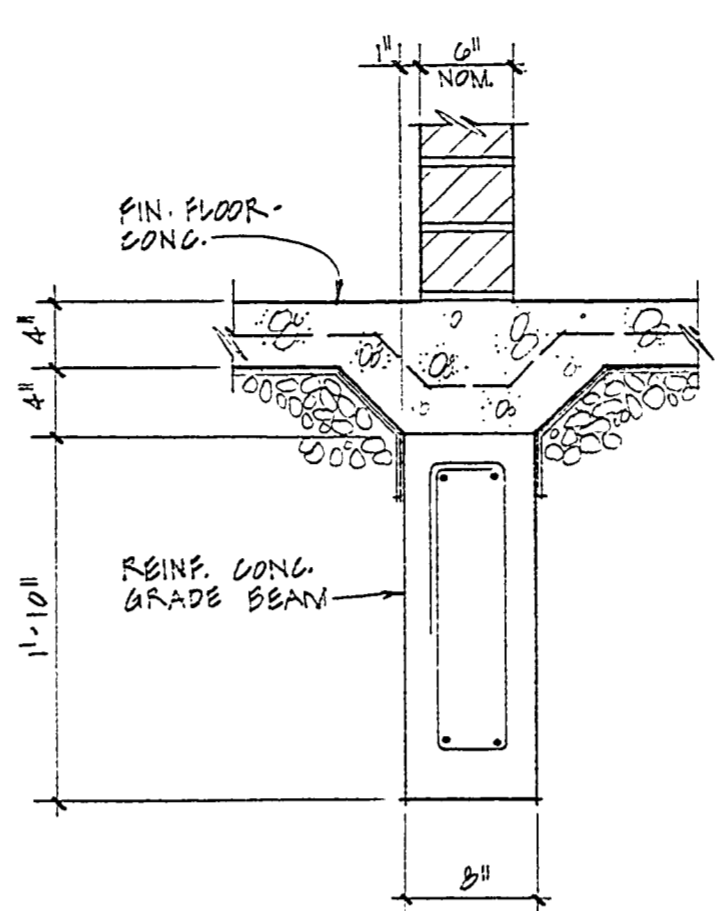


DETAIL 41 SCALE 1" = ONE FOOT

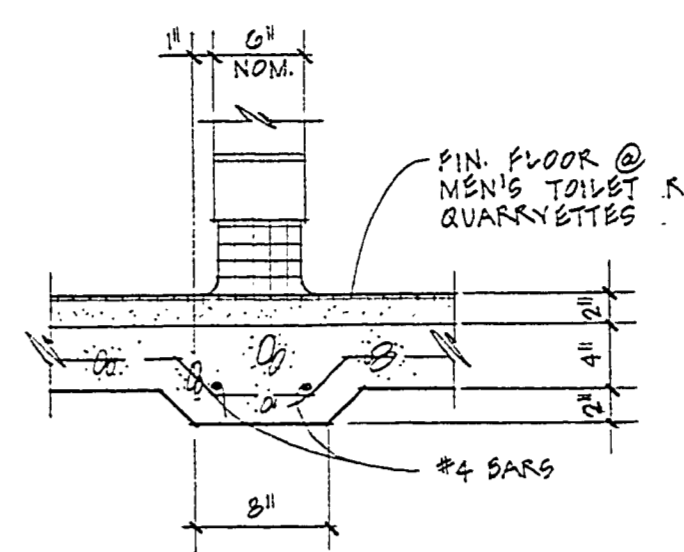


DETAIL 42 SCALE 1" = ONE FOOT

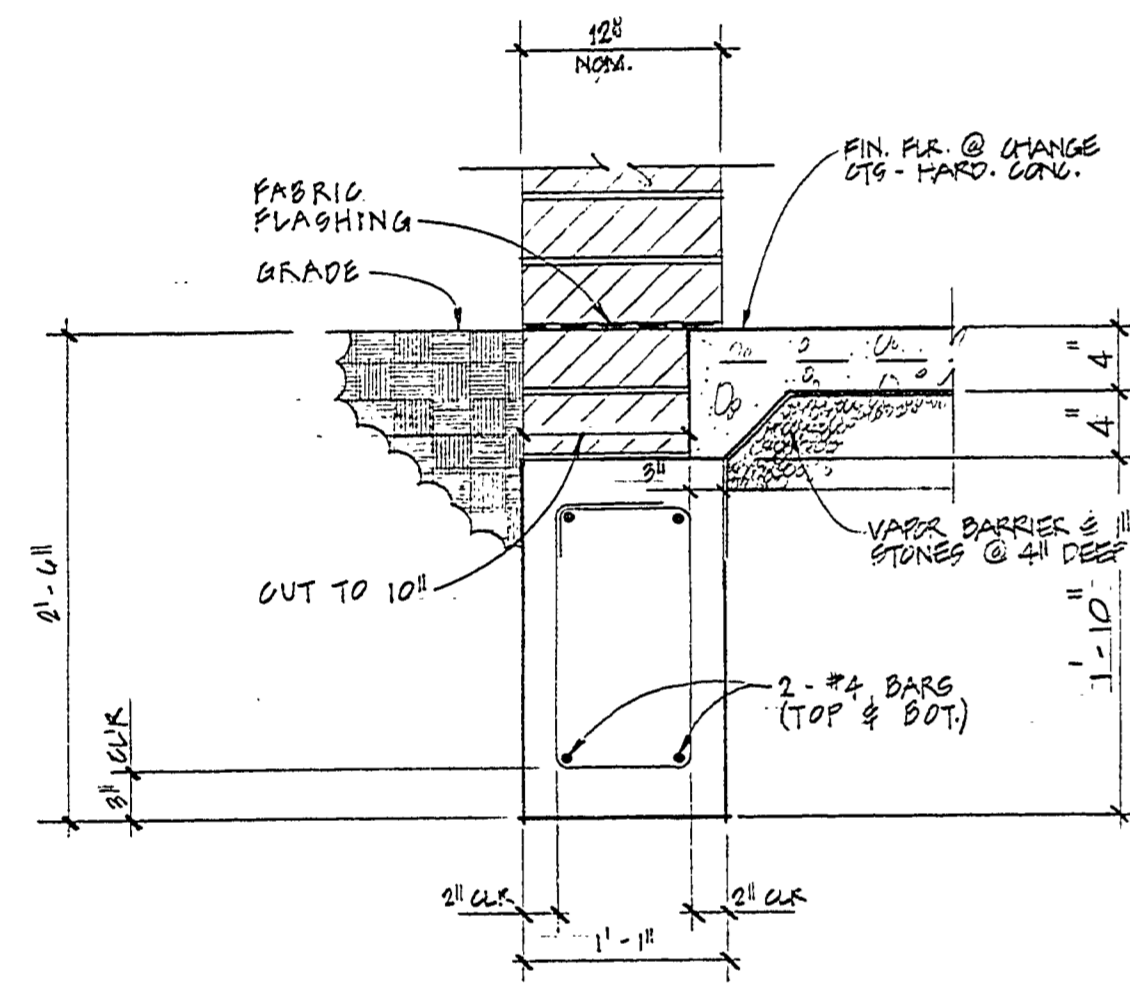


DETAIL 6 SCALE 1" = ONE FOOT

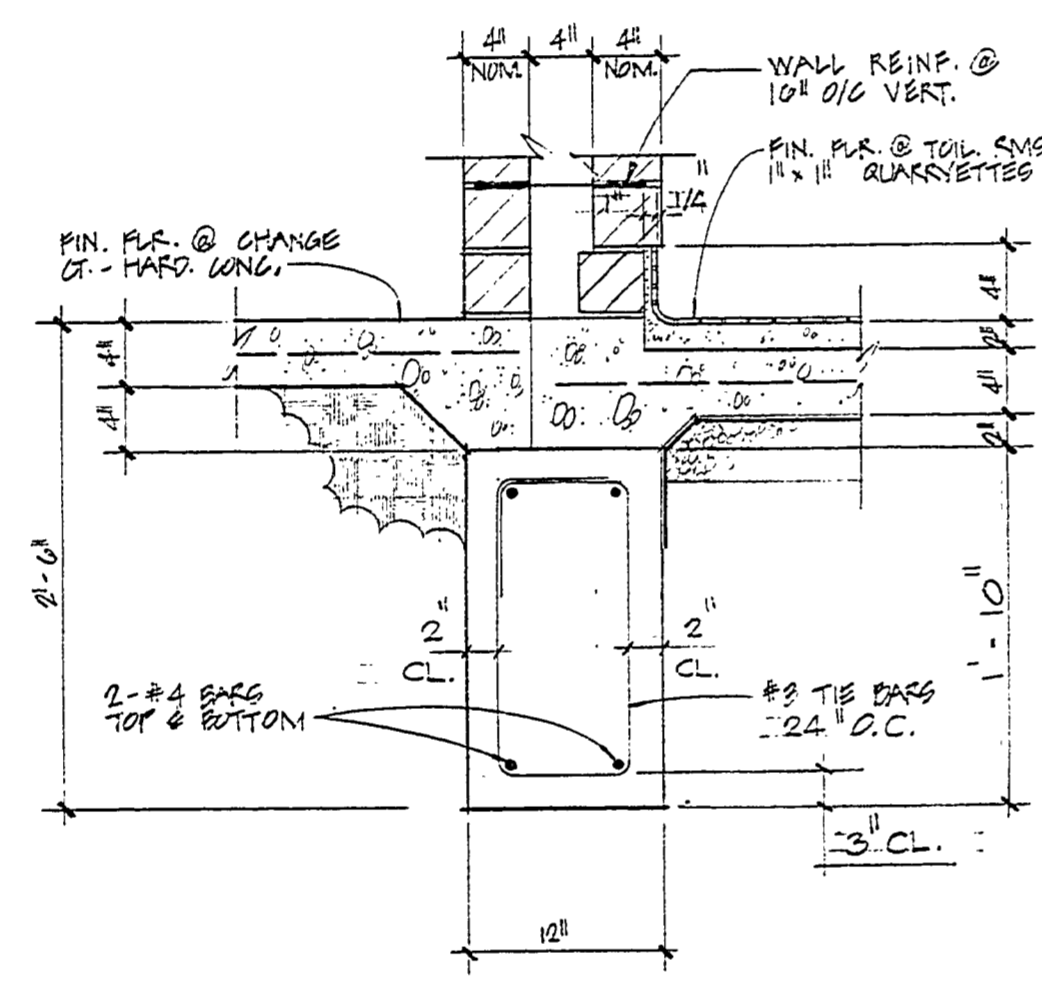


DETAIL 9 SCALE 1" = ONE FOOT

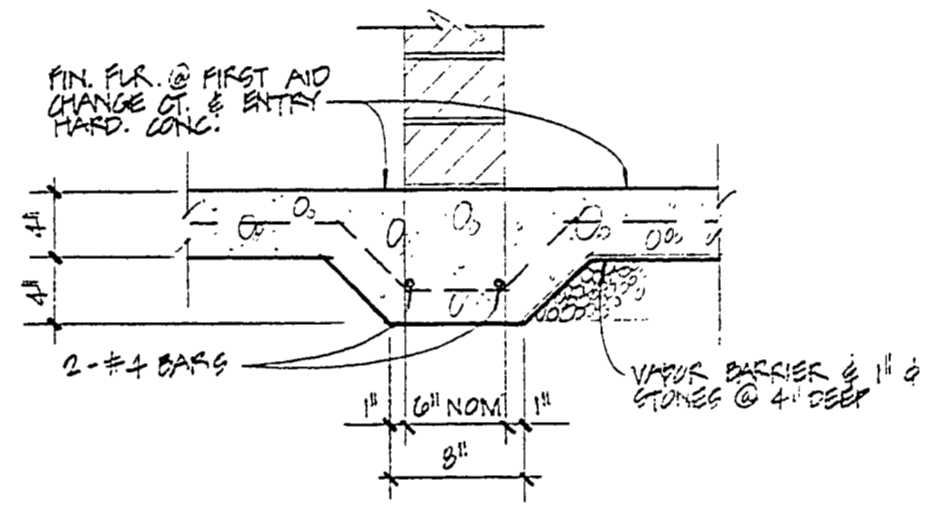


DETAIL 12 SCALE 1" = ONE FOOT

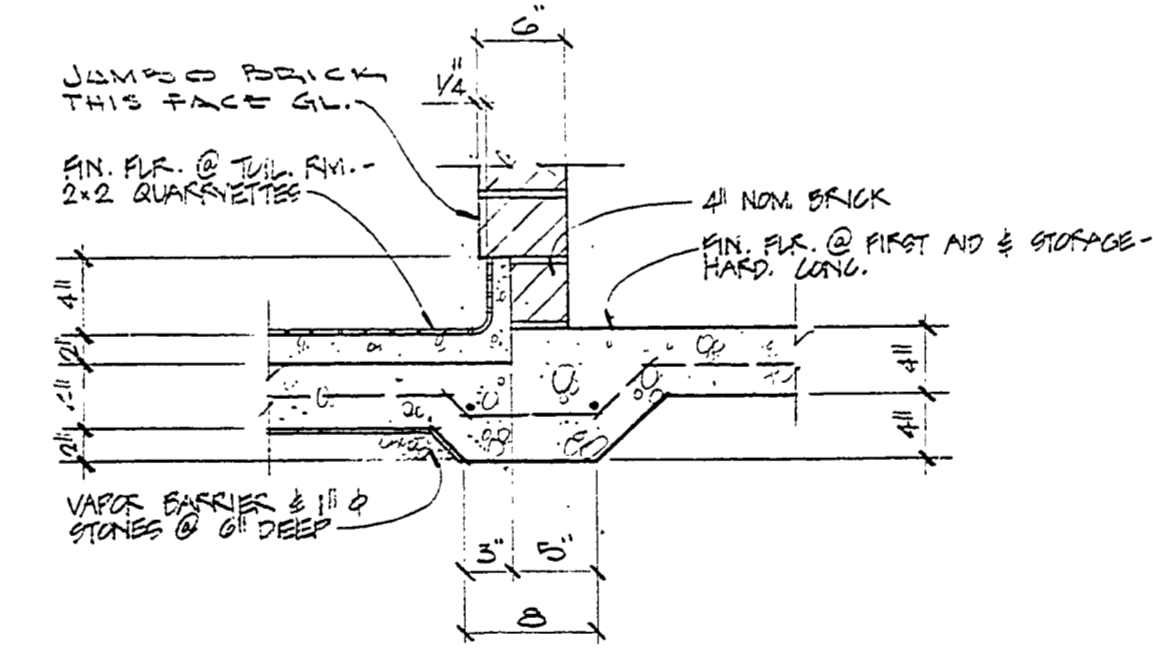


DETAIL 13 SCALE 1" = ONE FOOT

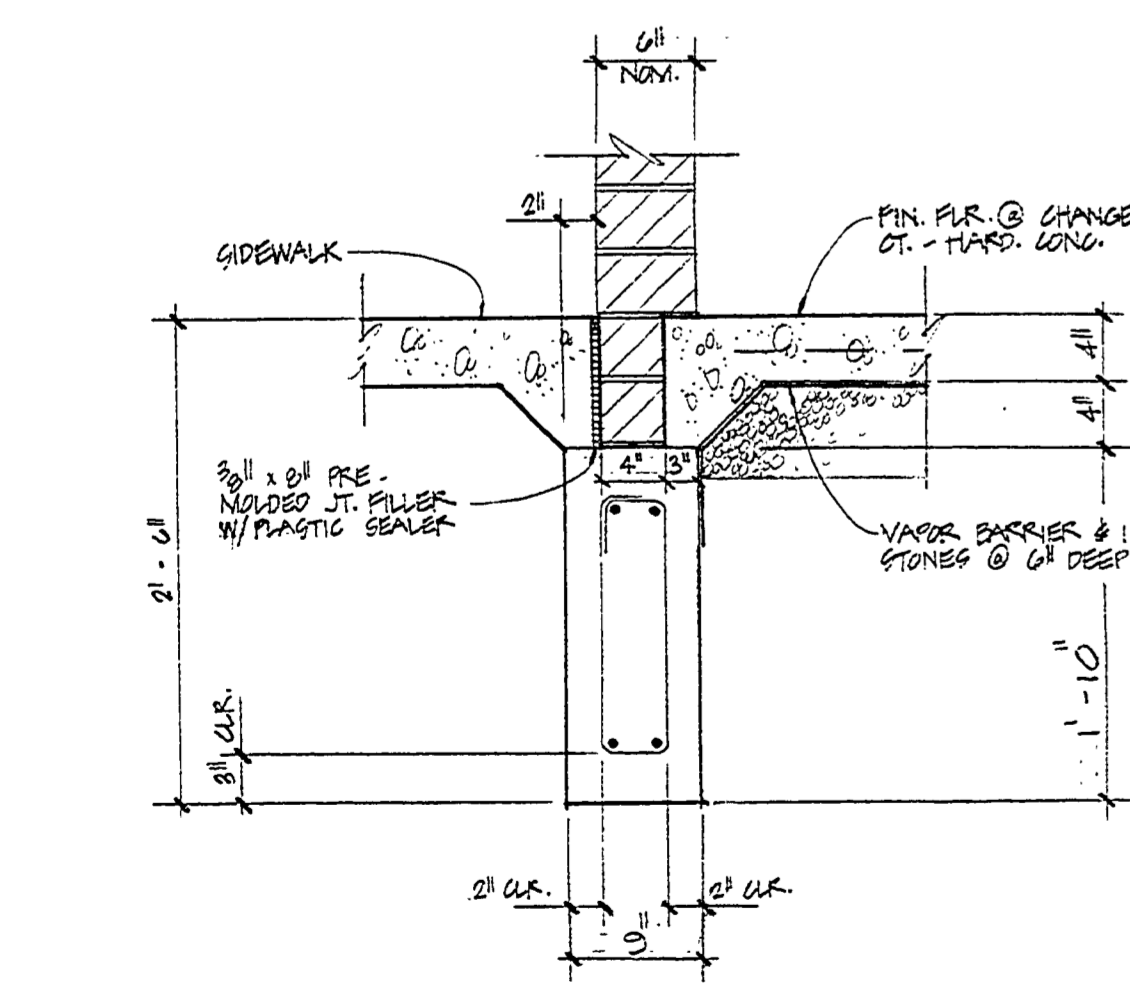


DETAIL 7 SCALE 1" = ONE FOOT

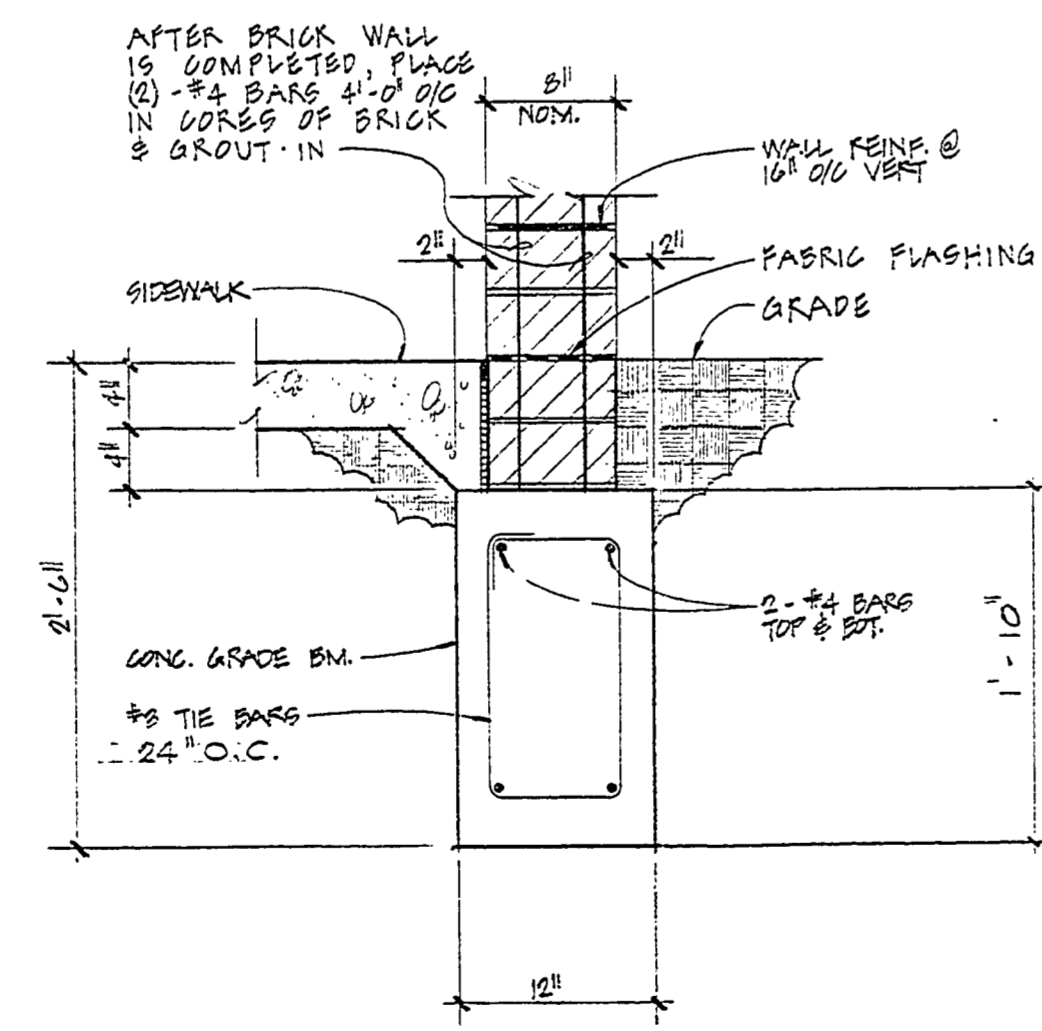

DETAIL 10 SCALE 1" = ONE FOOT

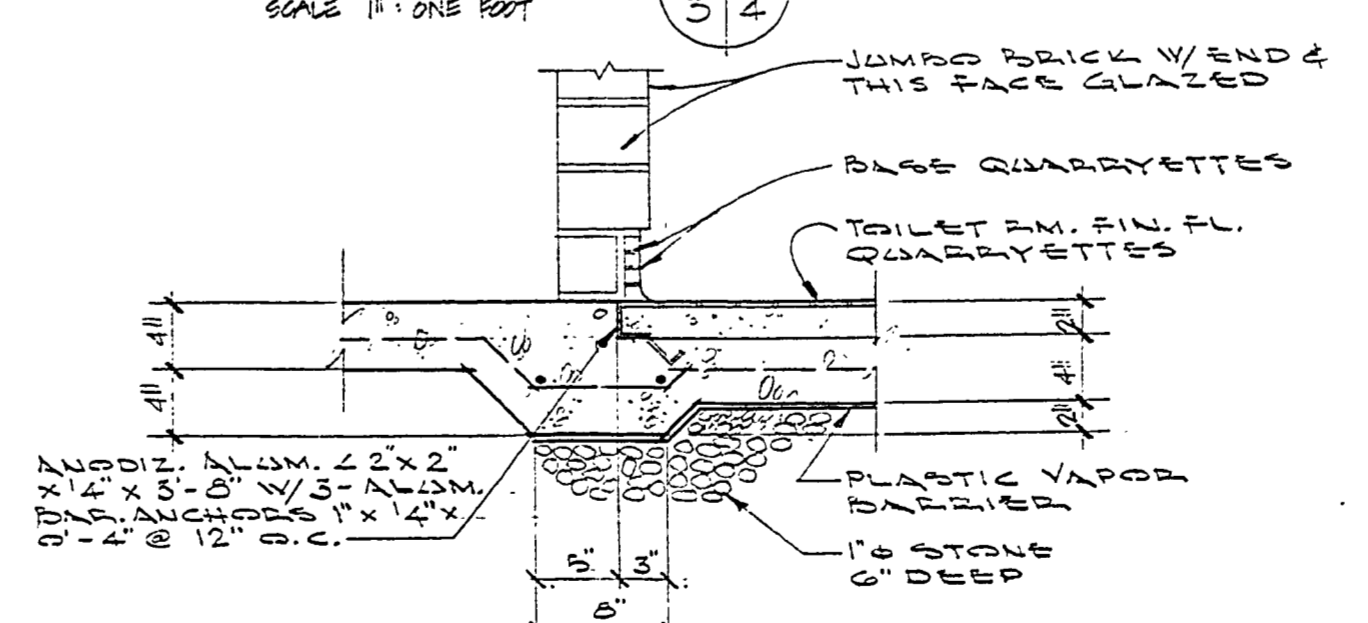

DETAIL 14 SCALE 1" = ONE FOOT

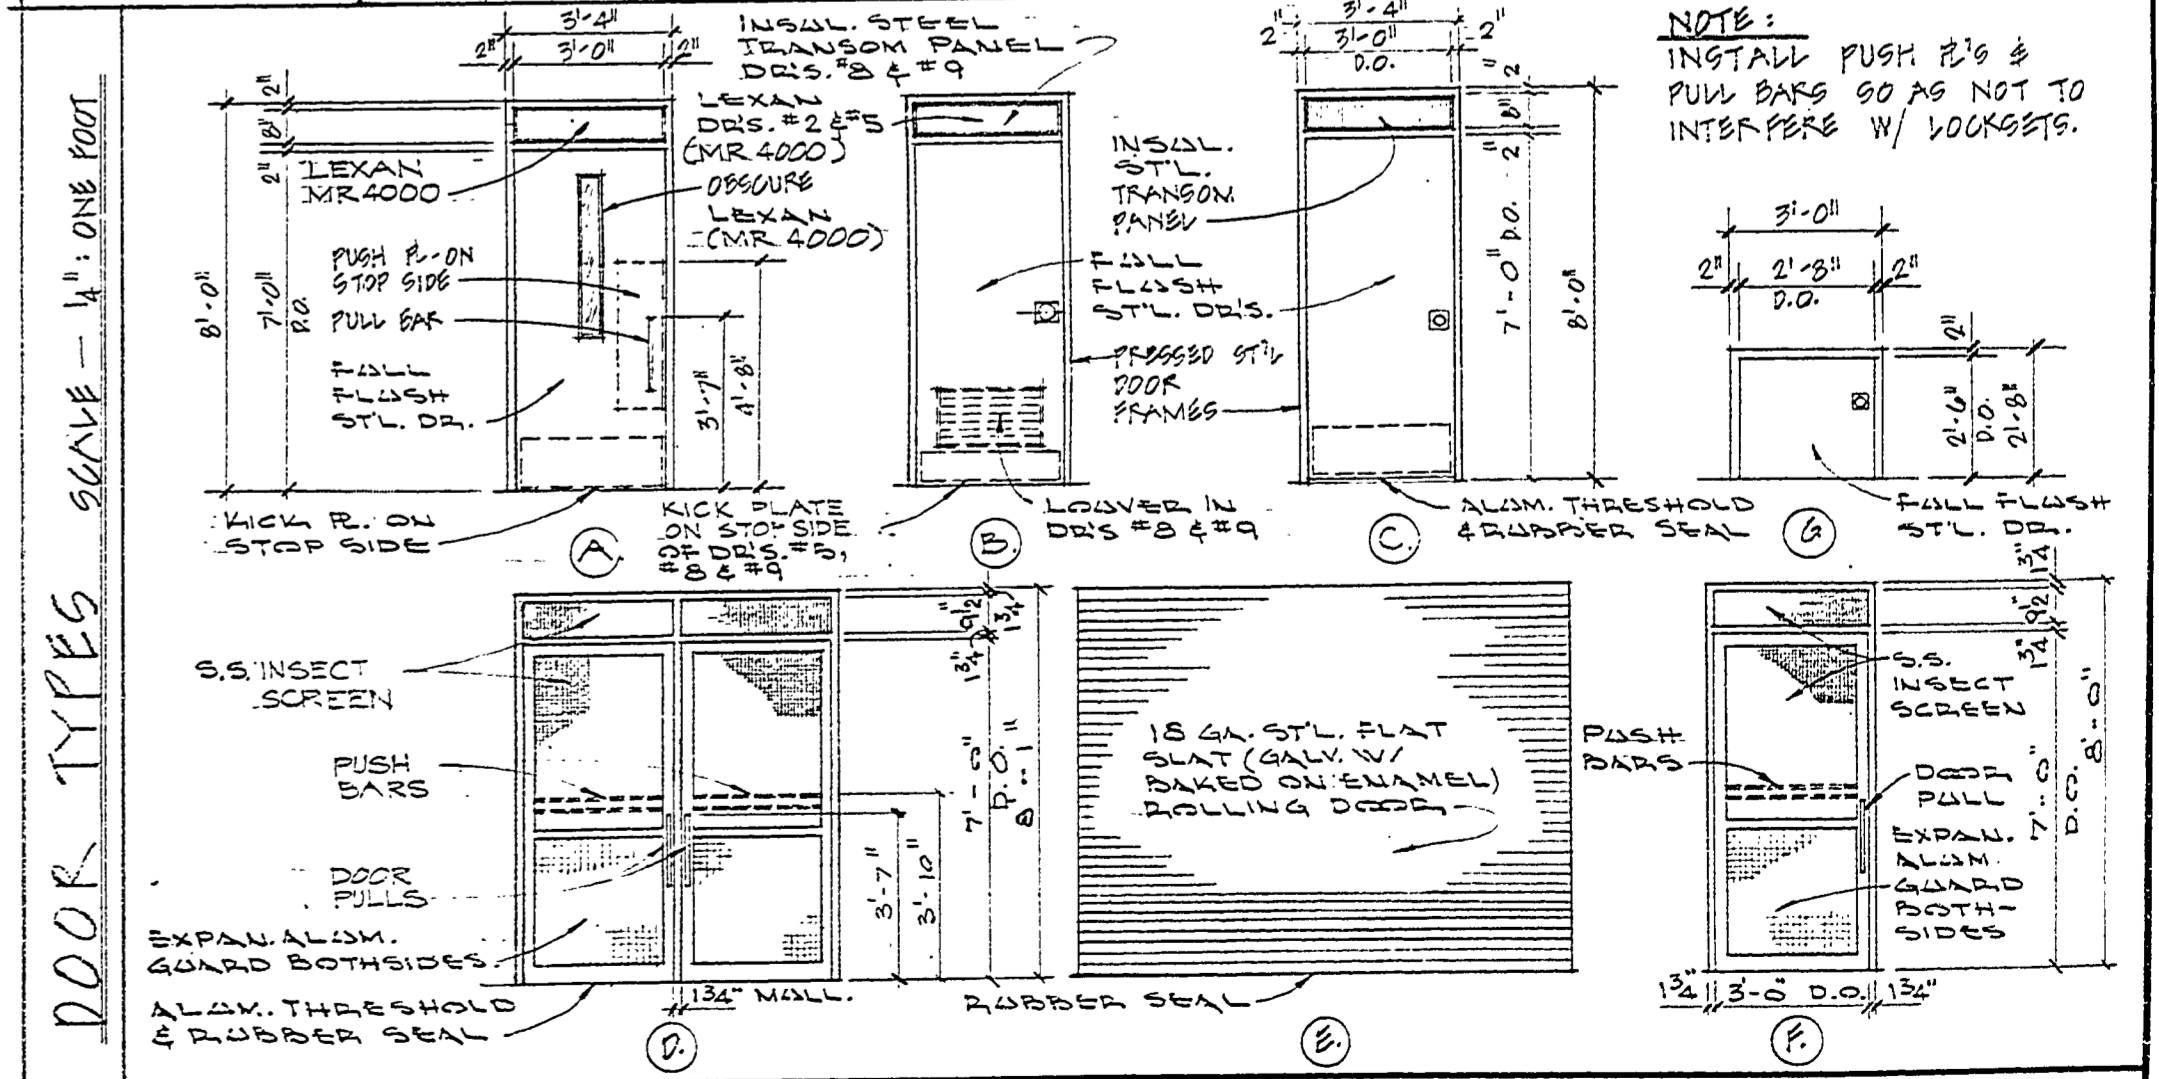

DOOR TYPES SCALE 1/4" = ONE FOOT