


B.M. SIDEWALK ELEV. 793.59  
 ORANGE PAINTED CIRCLE @ S.W.  
 CORNER OF BEACH HOUSE SIDEWALK.  
 (SEE COVER SHEET FOR BEACH  
 HOUSE LOCATION)

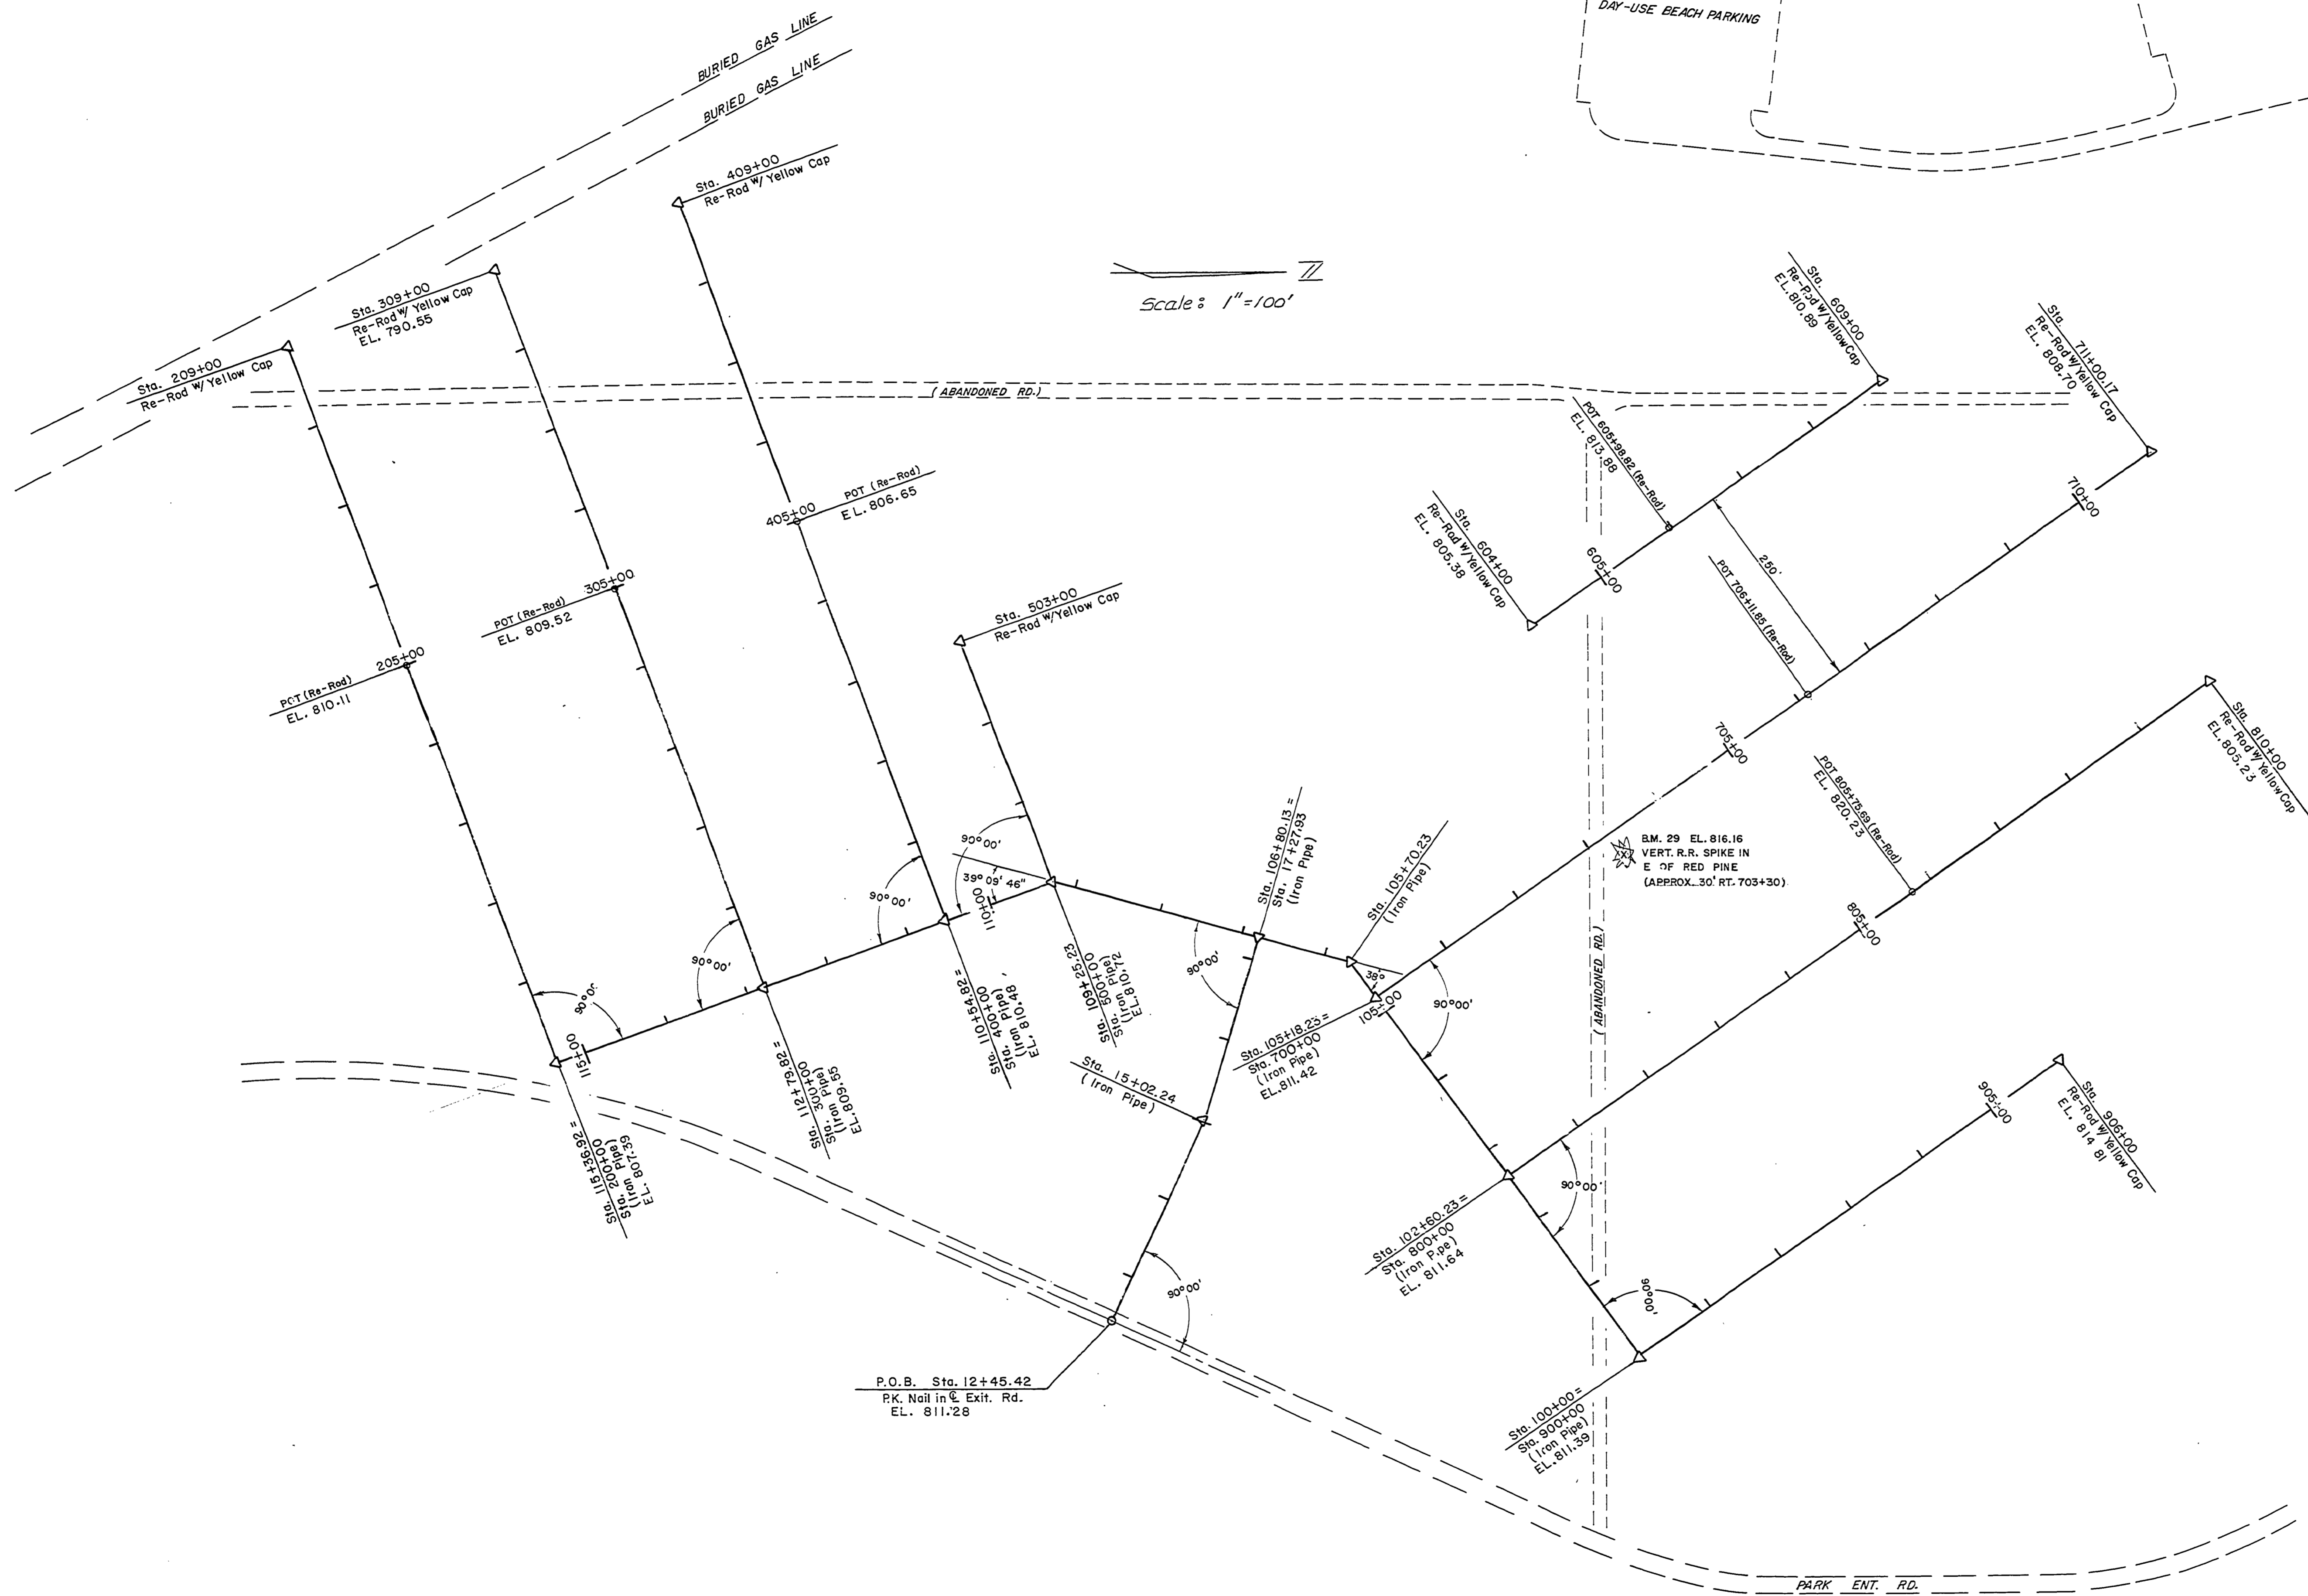

SURVEYED BY	DRAWN BY LEMMON	NO.	DATE	BY	REVISIONS	NO.	DATE	BY	REVISIONS	MICHIGAN DEPARTMENT OF NATURAL RESOURCES	SURVEY CONTROL SHEET TITLE	SLEEPY HOLLOW S.P. AREA OR PARK			PROJECT NO. 24-2587
												MODERN PROJECT CAMPGROUND DEVELOPMENT			SHEET 5 OF 19
DESIGNED BY A. EGRES	CHECKED BY	DATE	DATE	DATE	DATE	DATE	DATE	DATE	DATE						