


PICNIC AREA

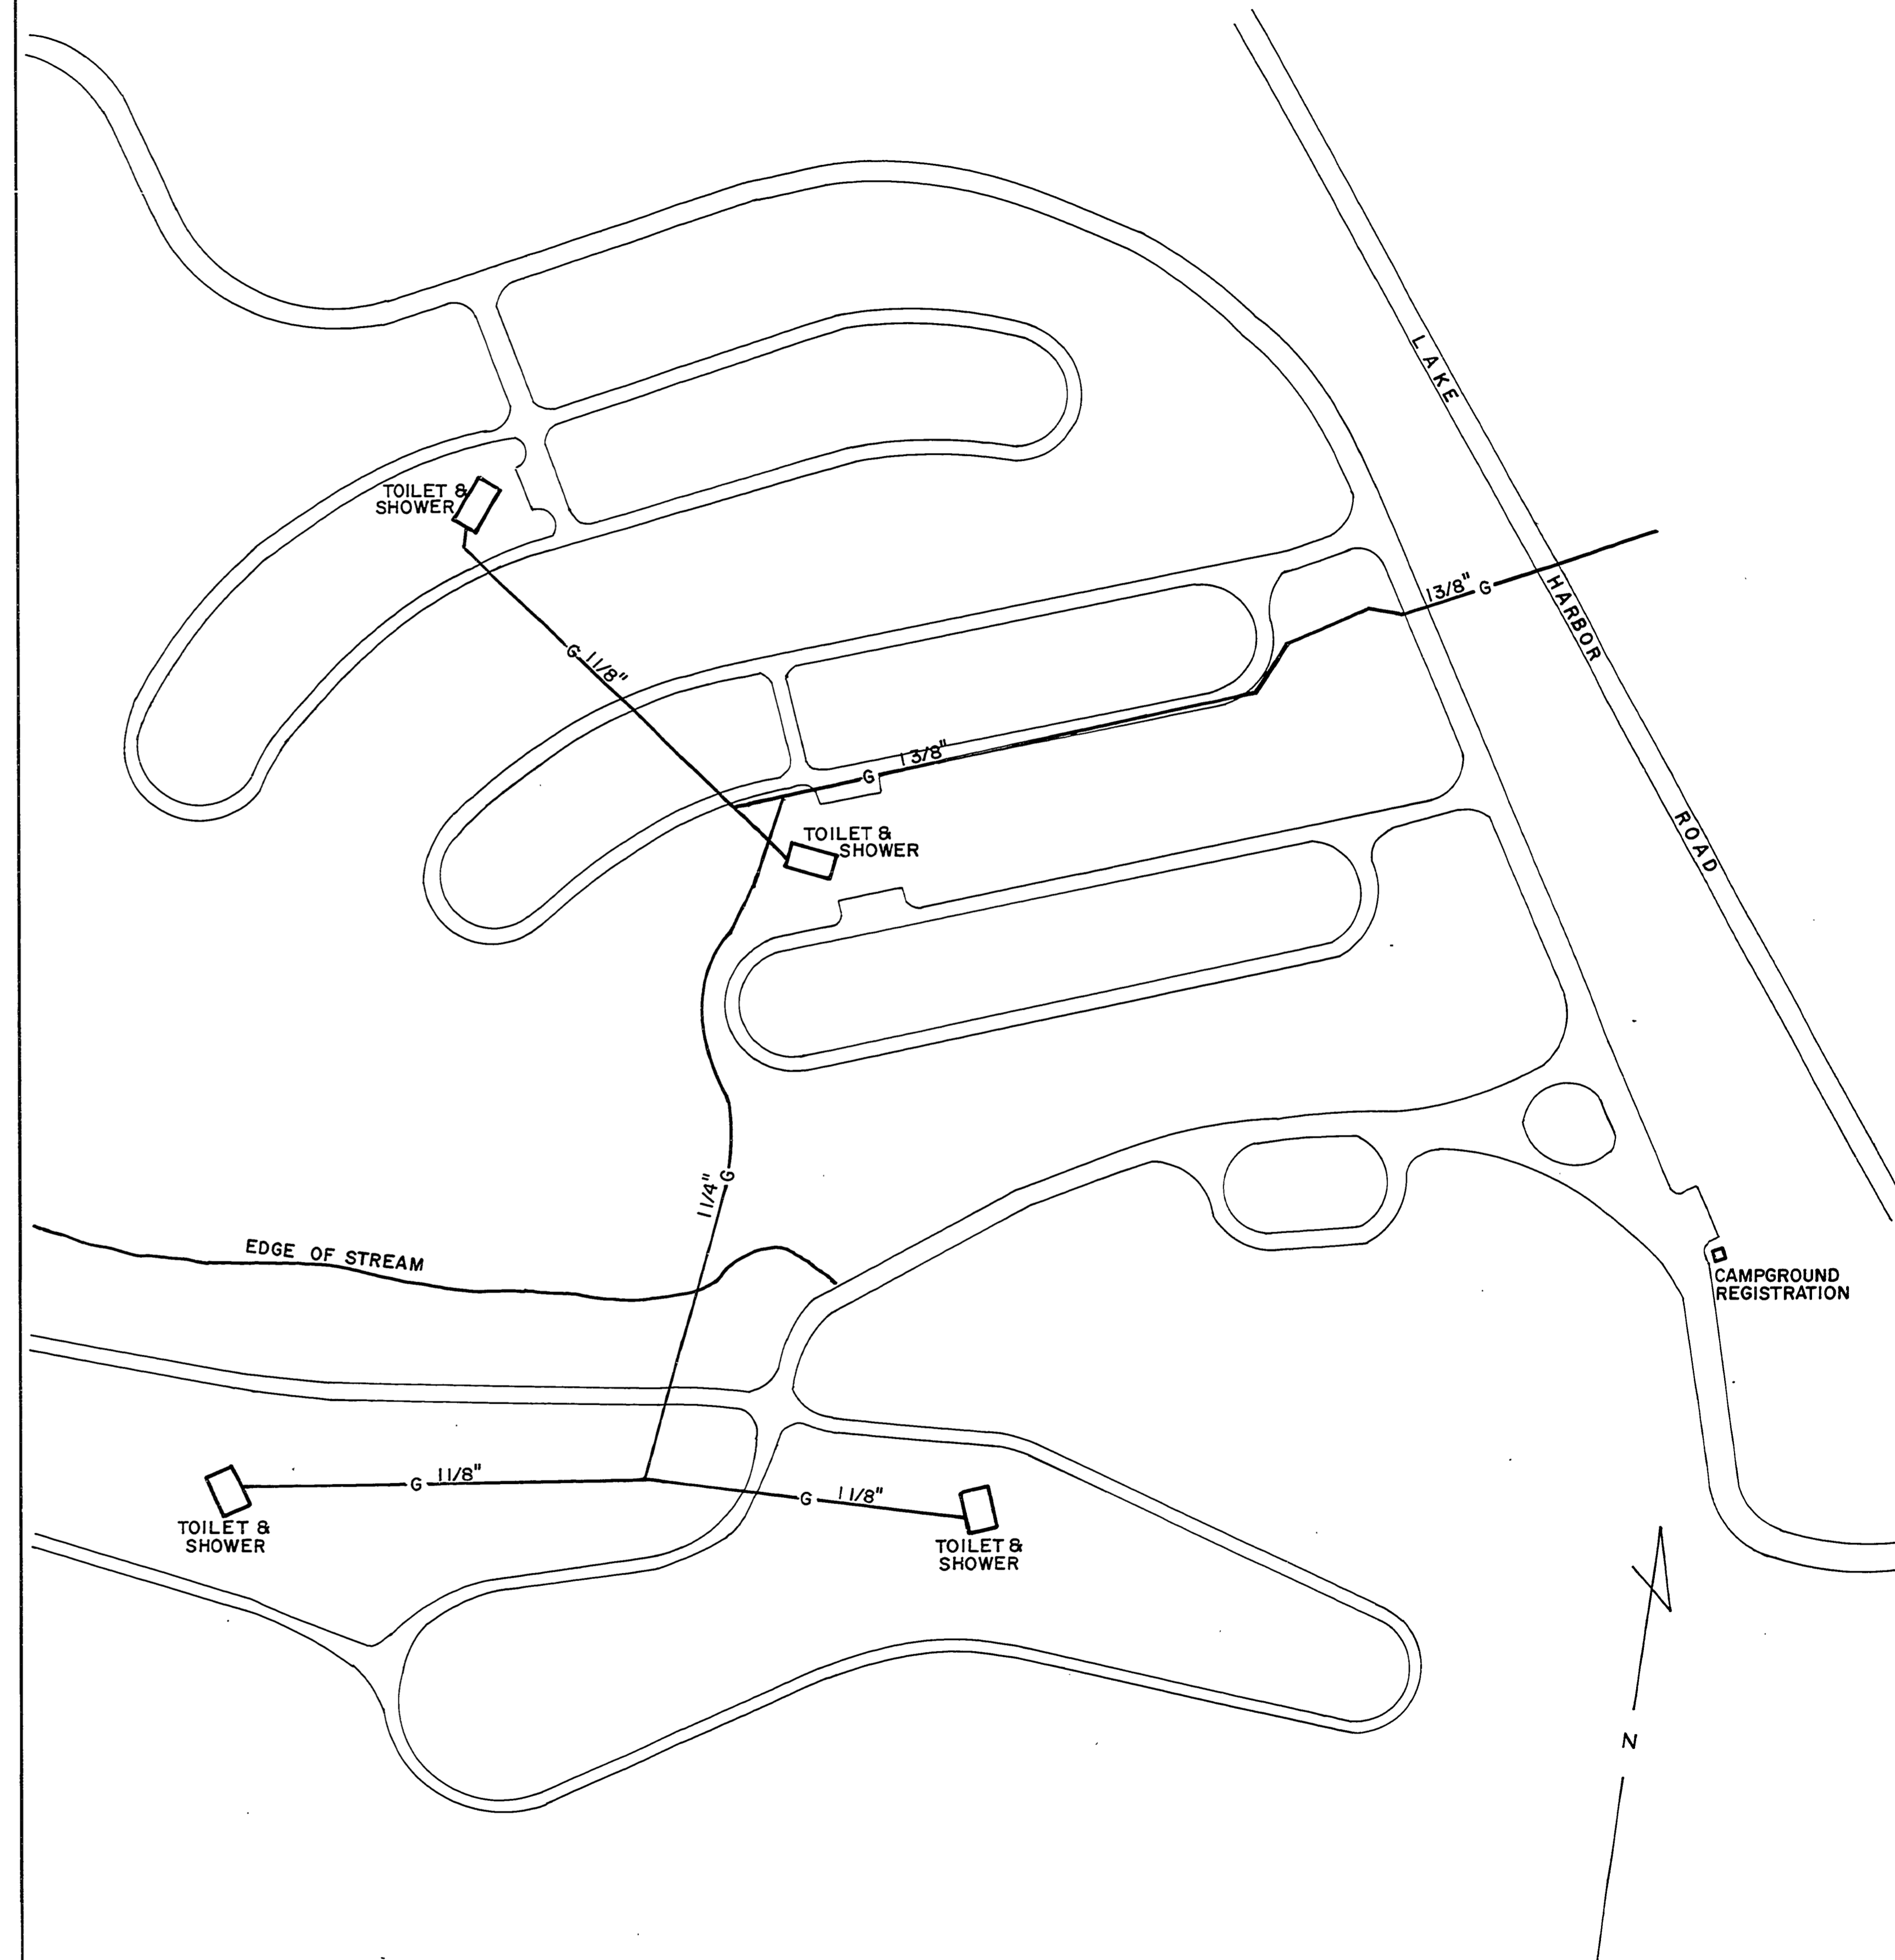

PLASTIC GAS LINE-NATURAL GAS

SURVEYED BY		DRAWN BY D.B.		3/81		NO. DATE BY		REVISIONS		NO. DATE BY		REVISIONS		MICHIGAN DEPARTMENT OF NATURAL RESOURCES		P.J. HOFFMASTER STATE PARK		PROJECT NO.	
DESIGNED BY		CHECKED BY		DATE		1. 4/82 W/H		ADDED 2" WELL		3.				GAS & NEW PICNIC AREA		AREA OR PARK		SHEET 1 OF 1	
						2.				4.				SHEET TITLE		PROJECT		PLAN NO. U-2	