


LAKE MICHIGAN

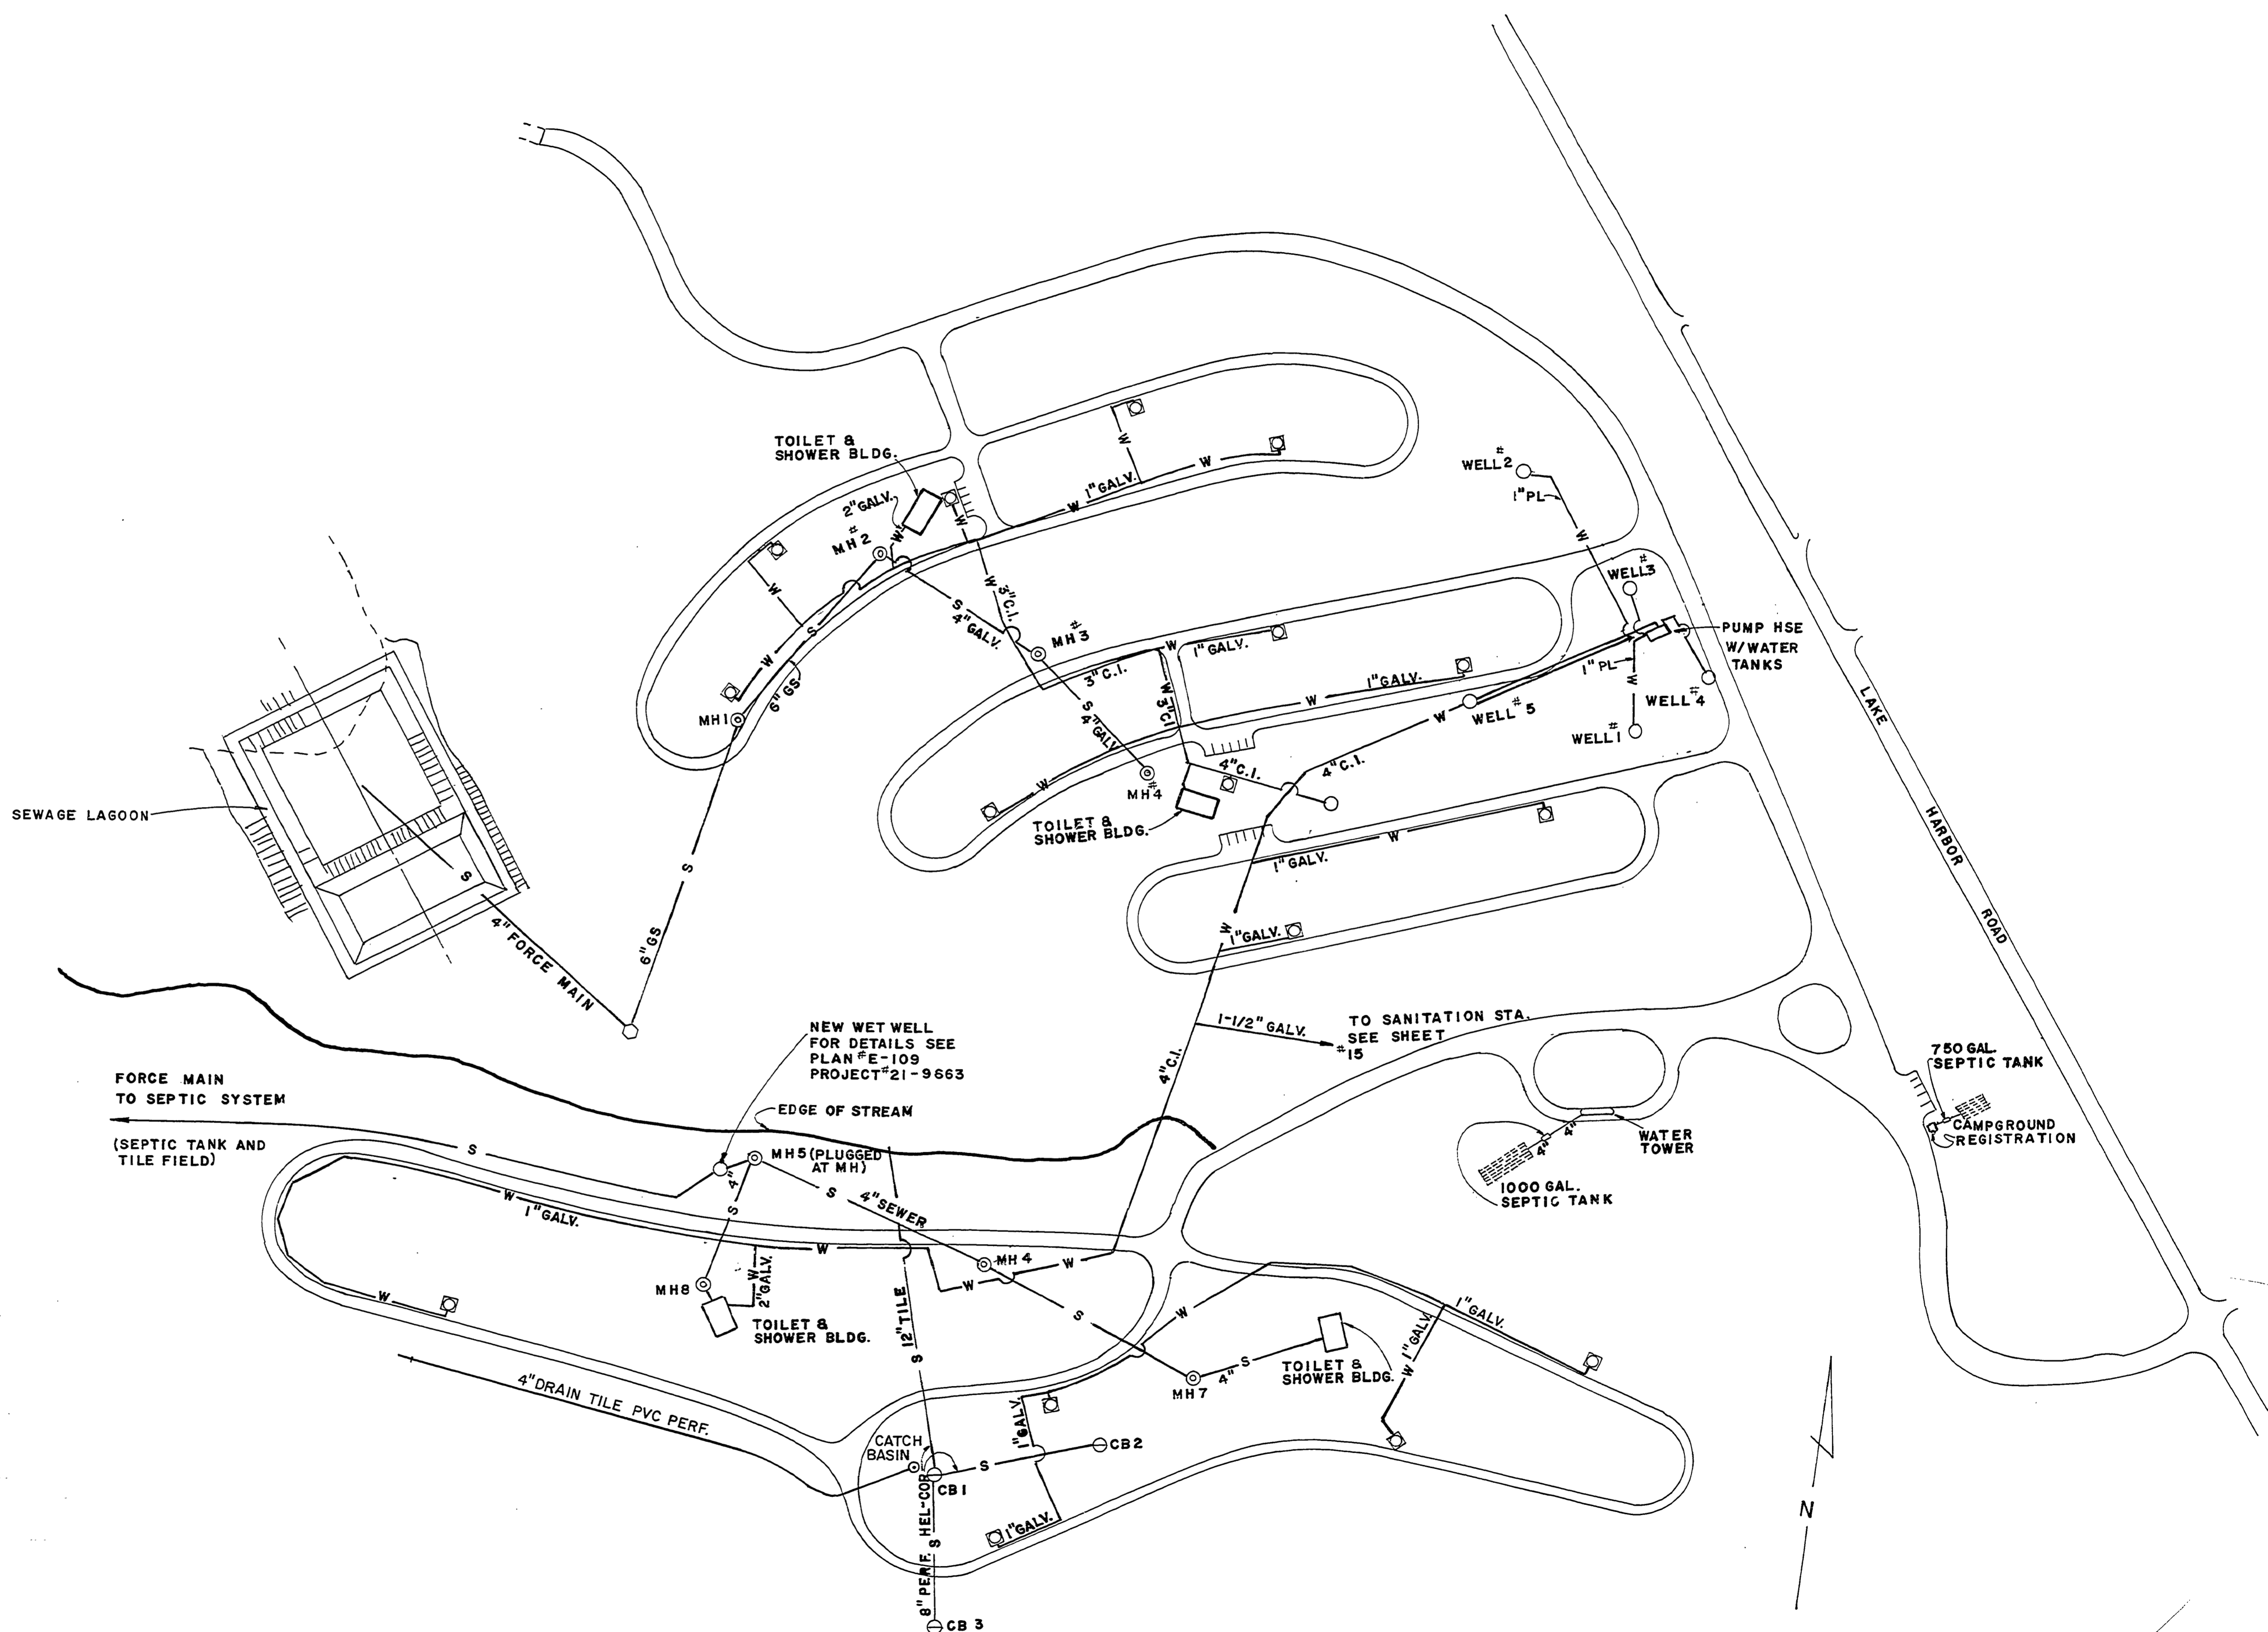

- LEGEND**
- W — WATER LINE
  - S — SEWER LINE
  - PL — PLASTIC PIPE
  - GALV. — GALVANIZED PIPE
  - C.I. — CAST IRON PIPE
  - WET WELL

NOTE - FOR DETAILS SEE PLAN E-101 SHEET NO. 11 OF 27 SHEETS. PROJECT NO. PA-108-5124-300-024 NORTH CAMPGROUND SEWAGE. FOR DETAILS - PLAN NO. 107 SEWAGE LAGOON REVISION & ADDITION PROJ. NO. 24-1117. FOR DETAILS SEE PLAN NO. E-101 SHEET 9 OF 27 PROJECT NO. PA-109-5124-300-024 NORTH CAMPGROUND WATER SYSTEM. (MICROFILM CARDS) FOR DETAILS SEE PLAN NO. E-101 SHEET NO. 25 OF 27 PROJECT NO. PA-108-5124-300-024 SOUTH CAMPGROUND WATER & DRAINAGE SYST. FOR DETAILS SEE PLAN NO. E-105 SHEET 4 OF 24 PROJECT NO. 1065 SANITARY SEWER & WATER SYSTEM.

SURVEYED BY		DRAWN BY D. DALPONTE		NO. DATE BY		REVISIONS		NO. DATE BY		REVISIONS		MICHIGAN DEPARTMENT OF NATURAL RESOURCES		WATER + SEWER		P.J. HOFFMASTER STATE PARK		PROJECT NO.	
DESIGNED BY		CHECKED BY		1.				3.				DEPARTMENT OF NATURAL RESOURCES		SHEET TITLE		AREA OR PARK		SHEET 1 OF 6	
DATE		DATE		2.				4.				PROJECT		PROJECT		PROJECT		PLAN NO. U-1	