


AT EXISTING TRANSFORMER INSTALL METER POST WITH (2) METER SOCKETS & (2) BREAKER DISCONNECTS (1) 300 AMP & (1) 100 AMP WIRE TO EXISTING TRANSFORMER PER N.E.C. REQUIREMENTS & POWER CO. PRACTICE

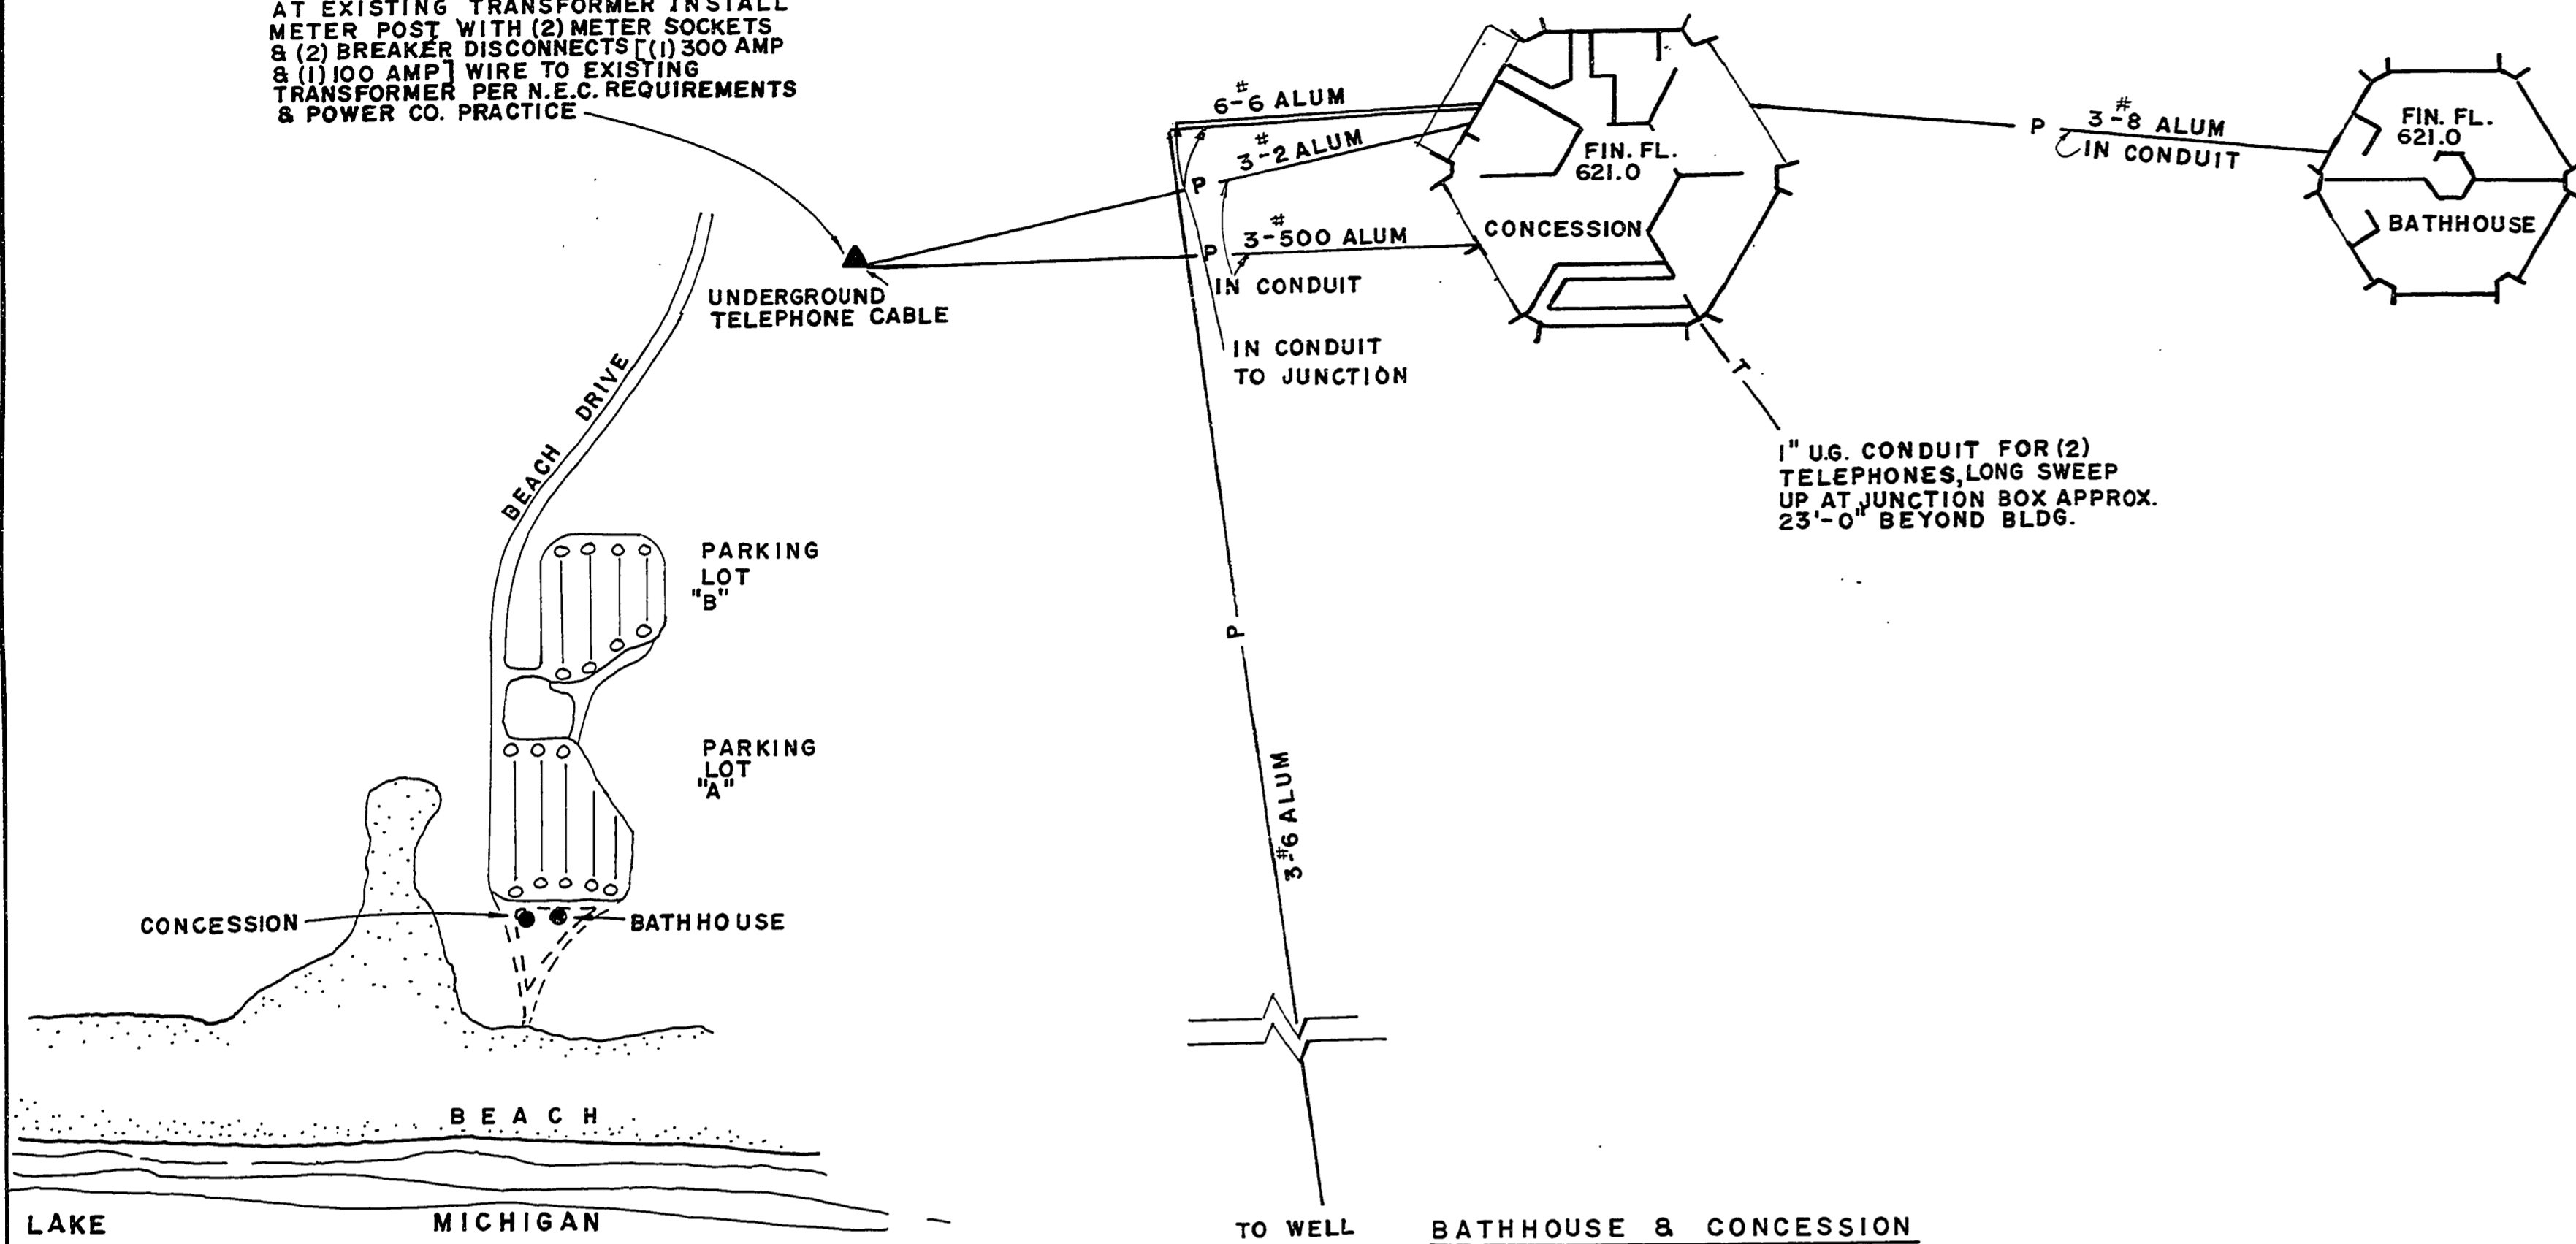


SITE LOCATION MAP



LEGEND

- P — POWER LINE
- T — TELEPHONE LINE
- ▲ TRANSFORMER
- ALUM. - ALUMINUM WIRE

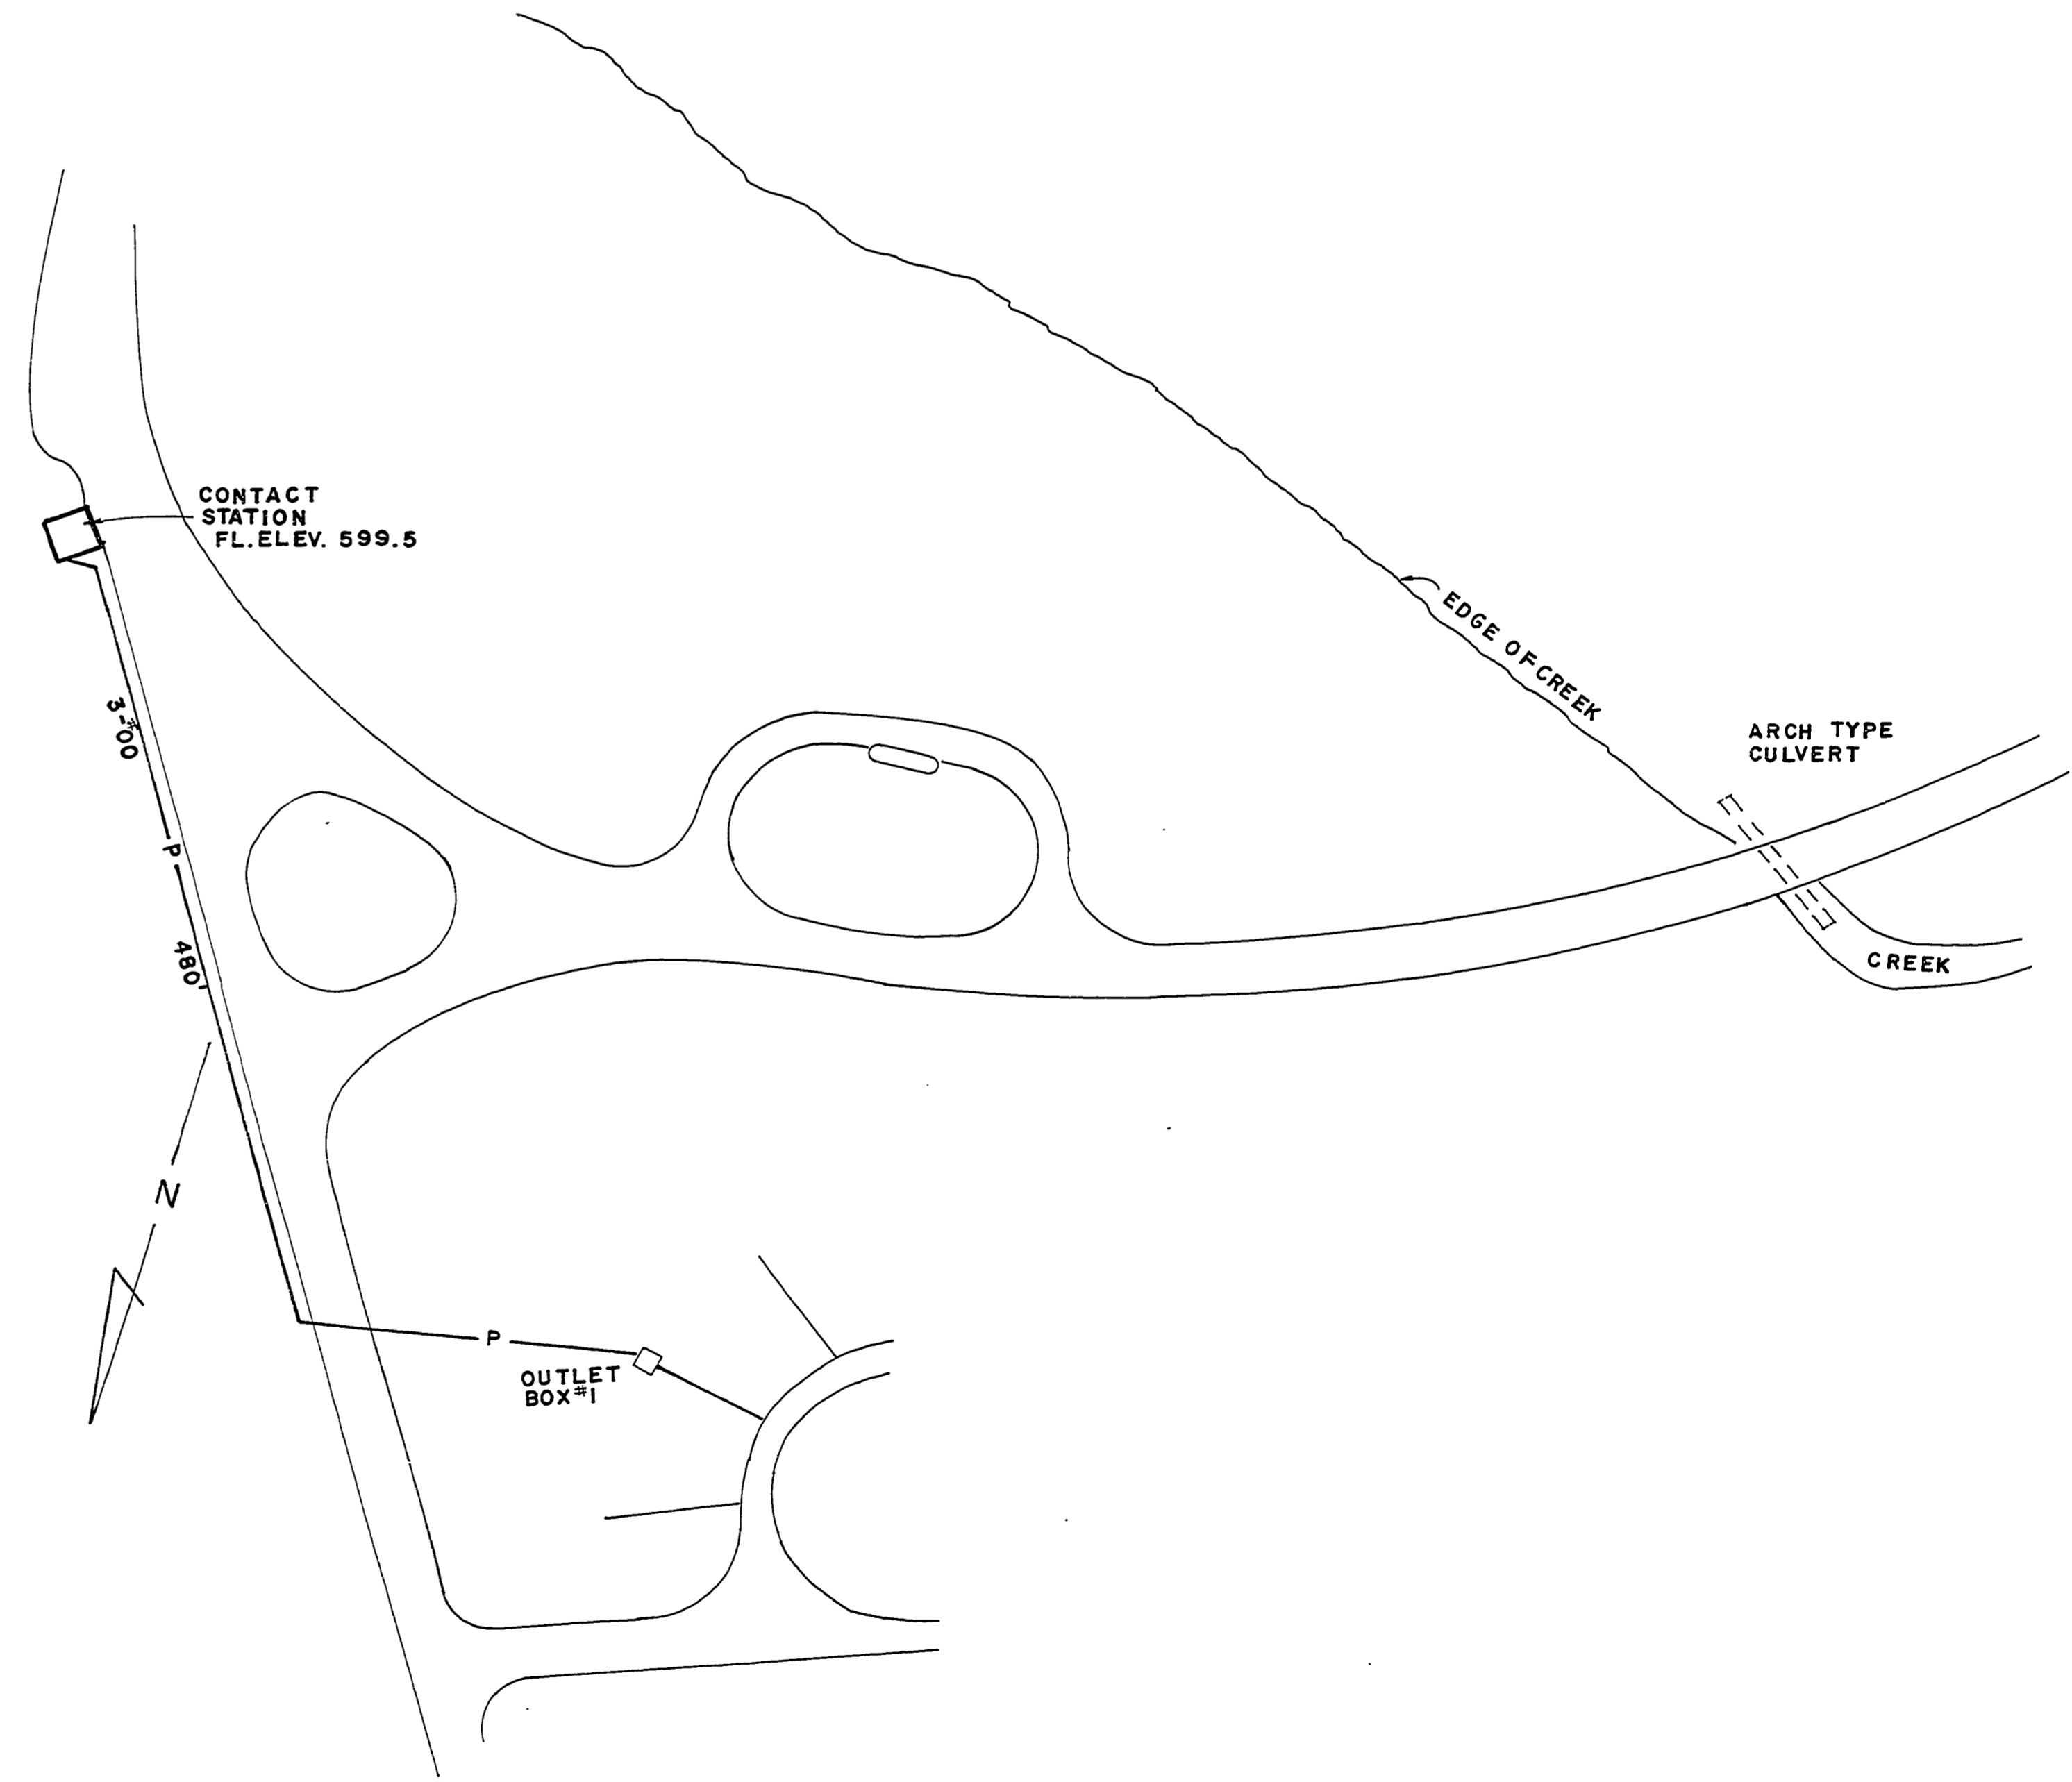

SANITATION & CONTACT STATION

SURVEYED BY	DRAWN BY D. DAL PONTE	NO.	DATE	BY	REVISIONS				MICHIGAN DEPARTMENT OF NATURAL RESOURCES	ELECTRICAL	P.J. HOFFMASTER STATE PARK		PROJECT NO.
					1.								AREA OR PARK
DESIGNED BY	CHECKED BY	2.								SHEET TITLE	PROJECT		
DATE	DATE	3.											
		4.											