




ROADWAY D

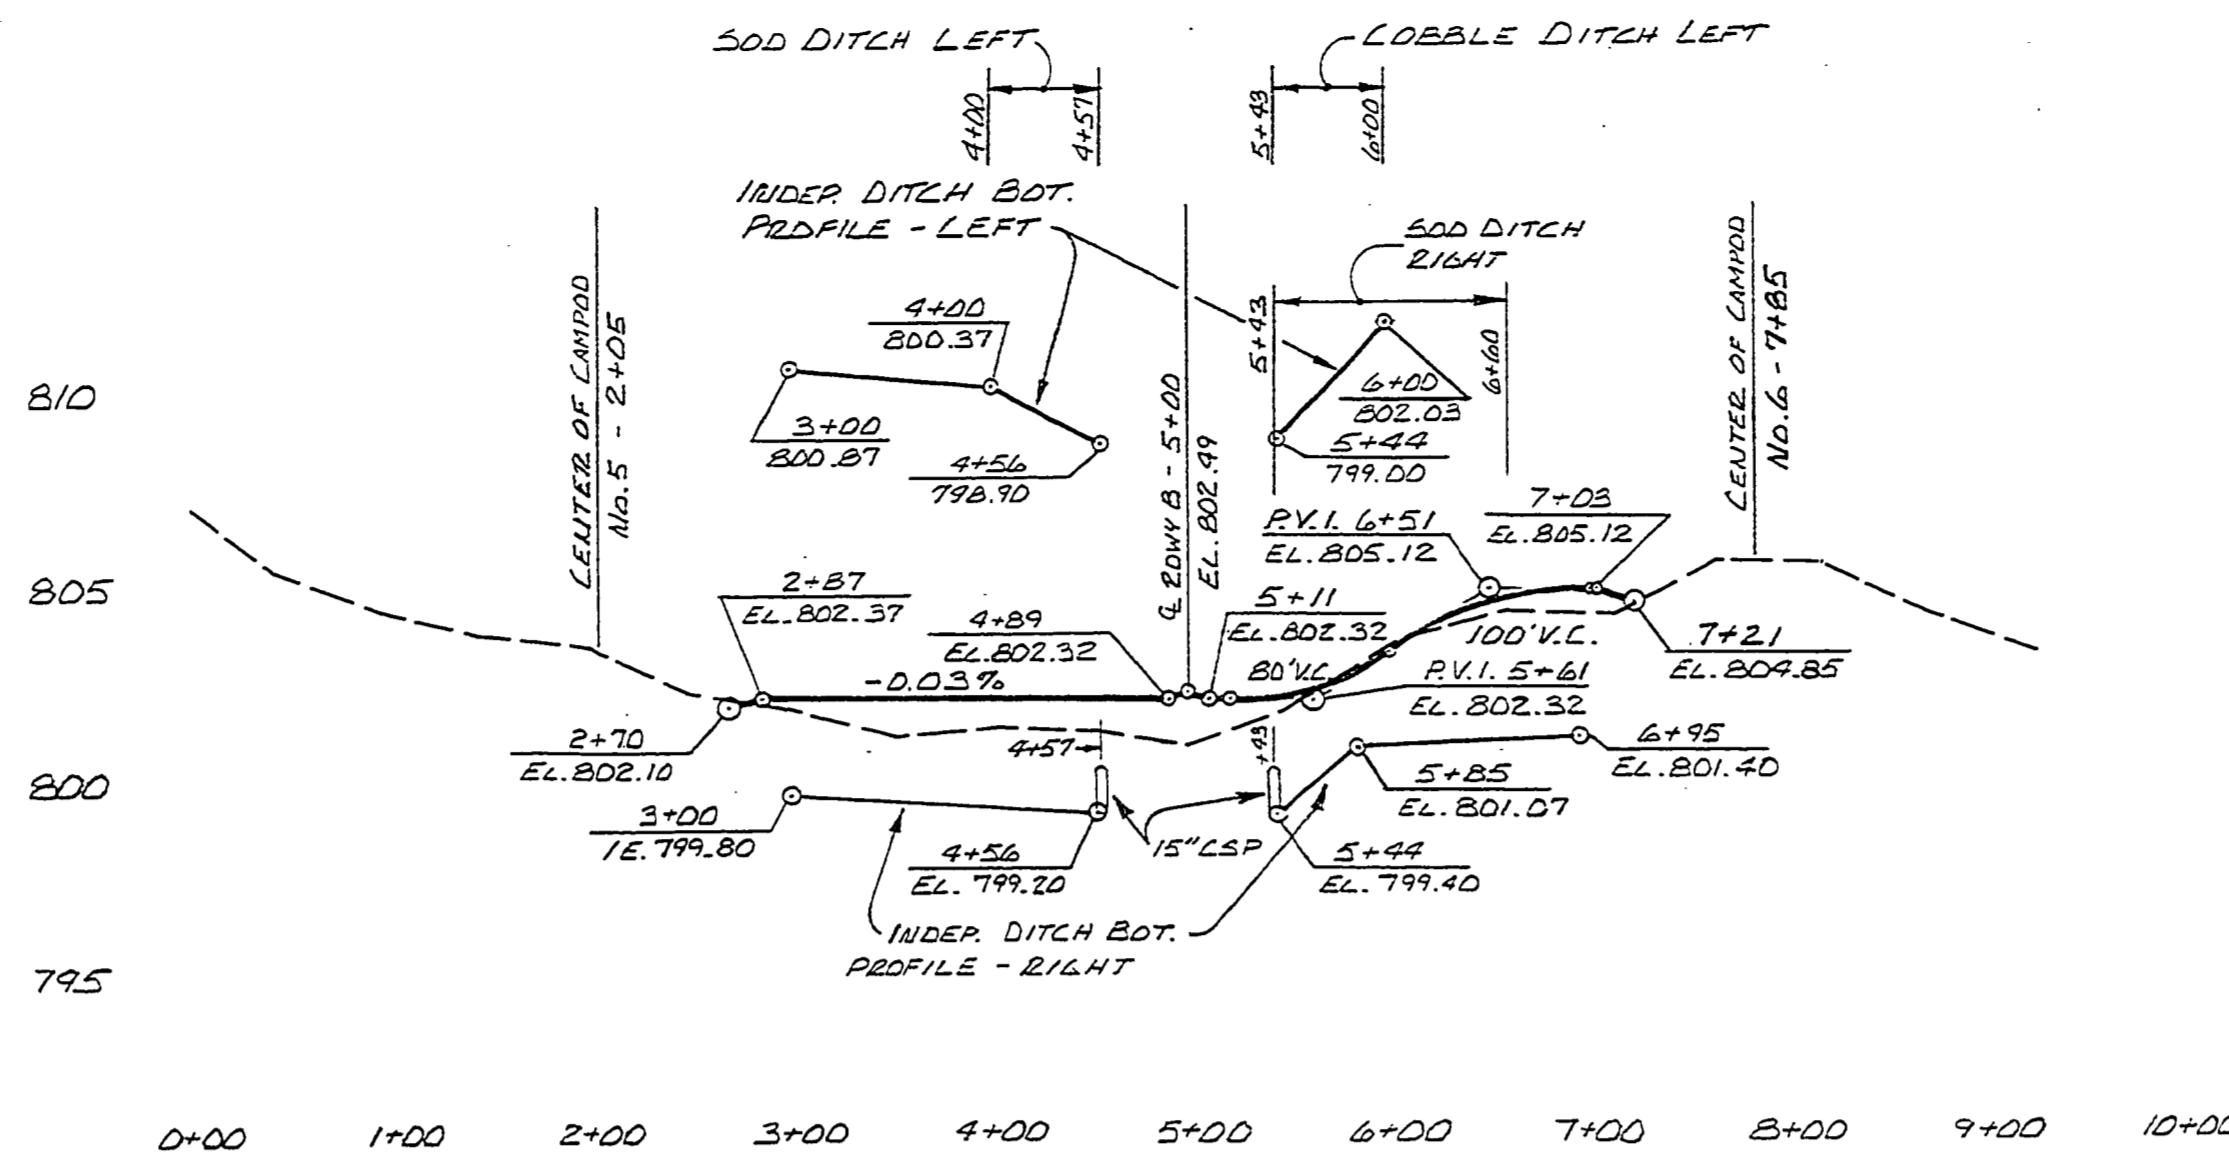


ROADWAY E

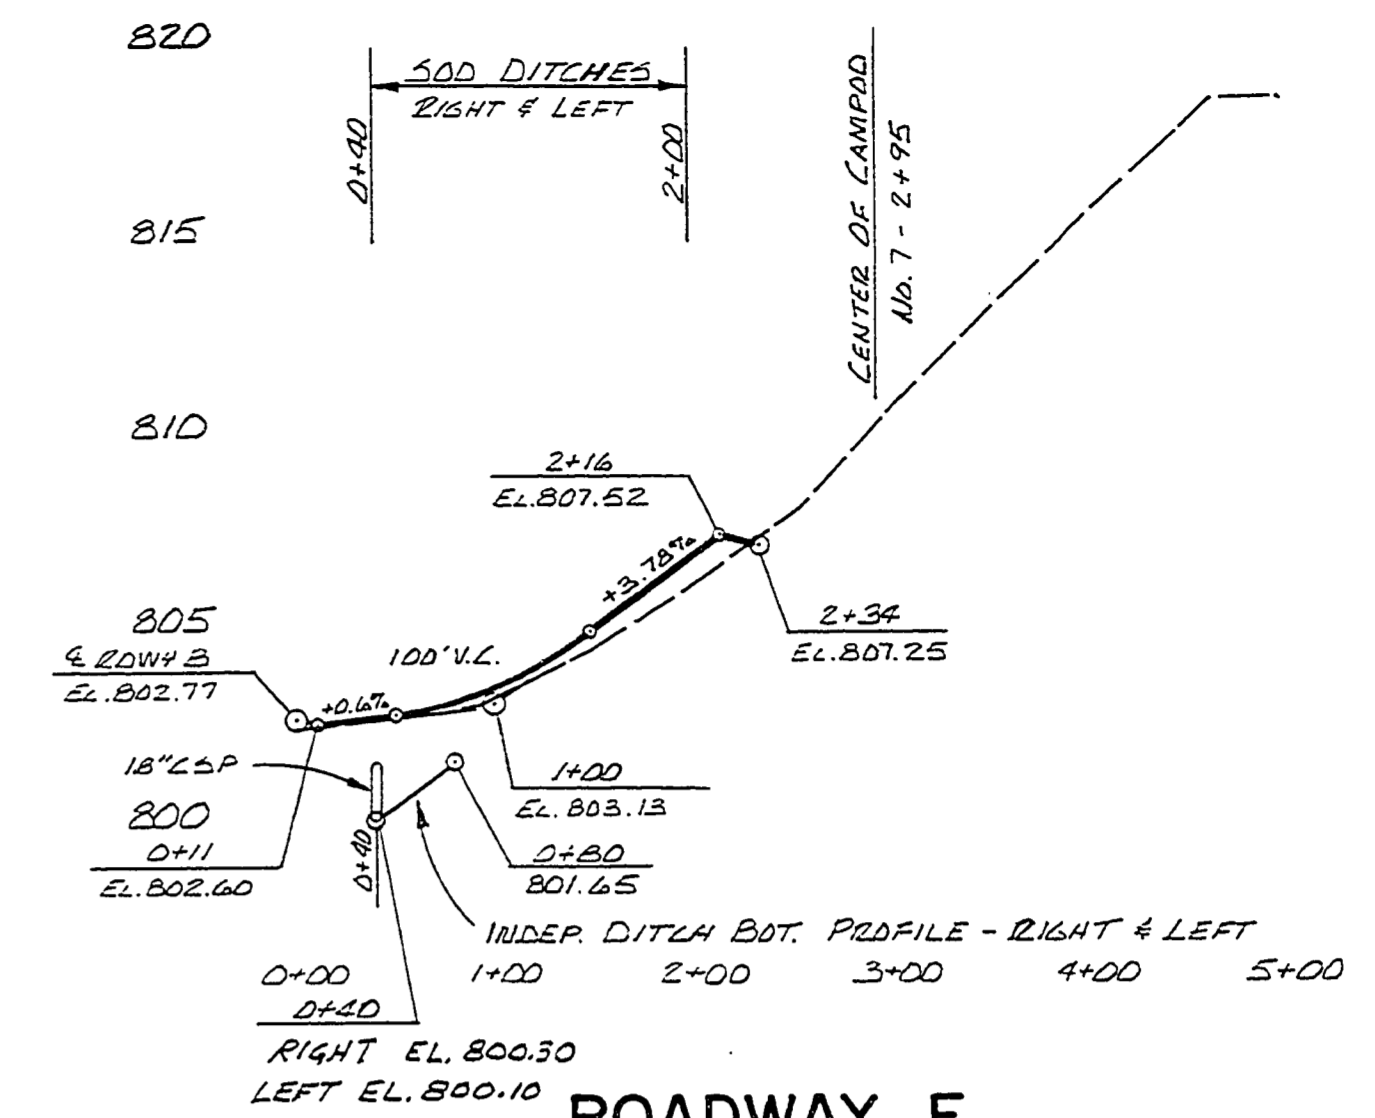


ROADWAY F

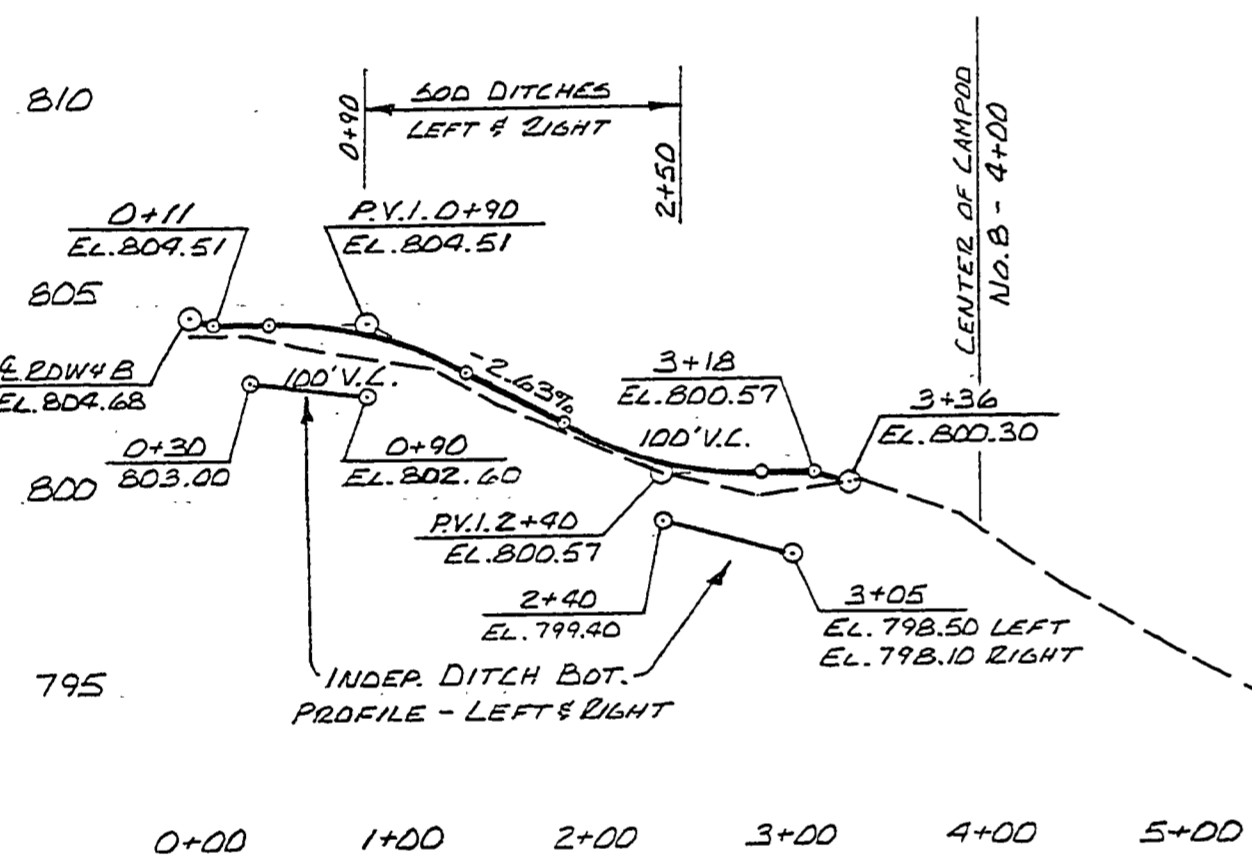


ROADWAY H

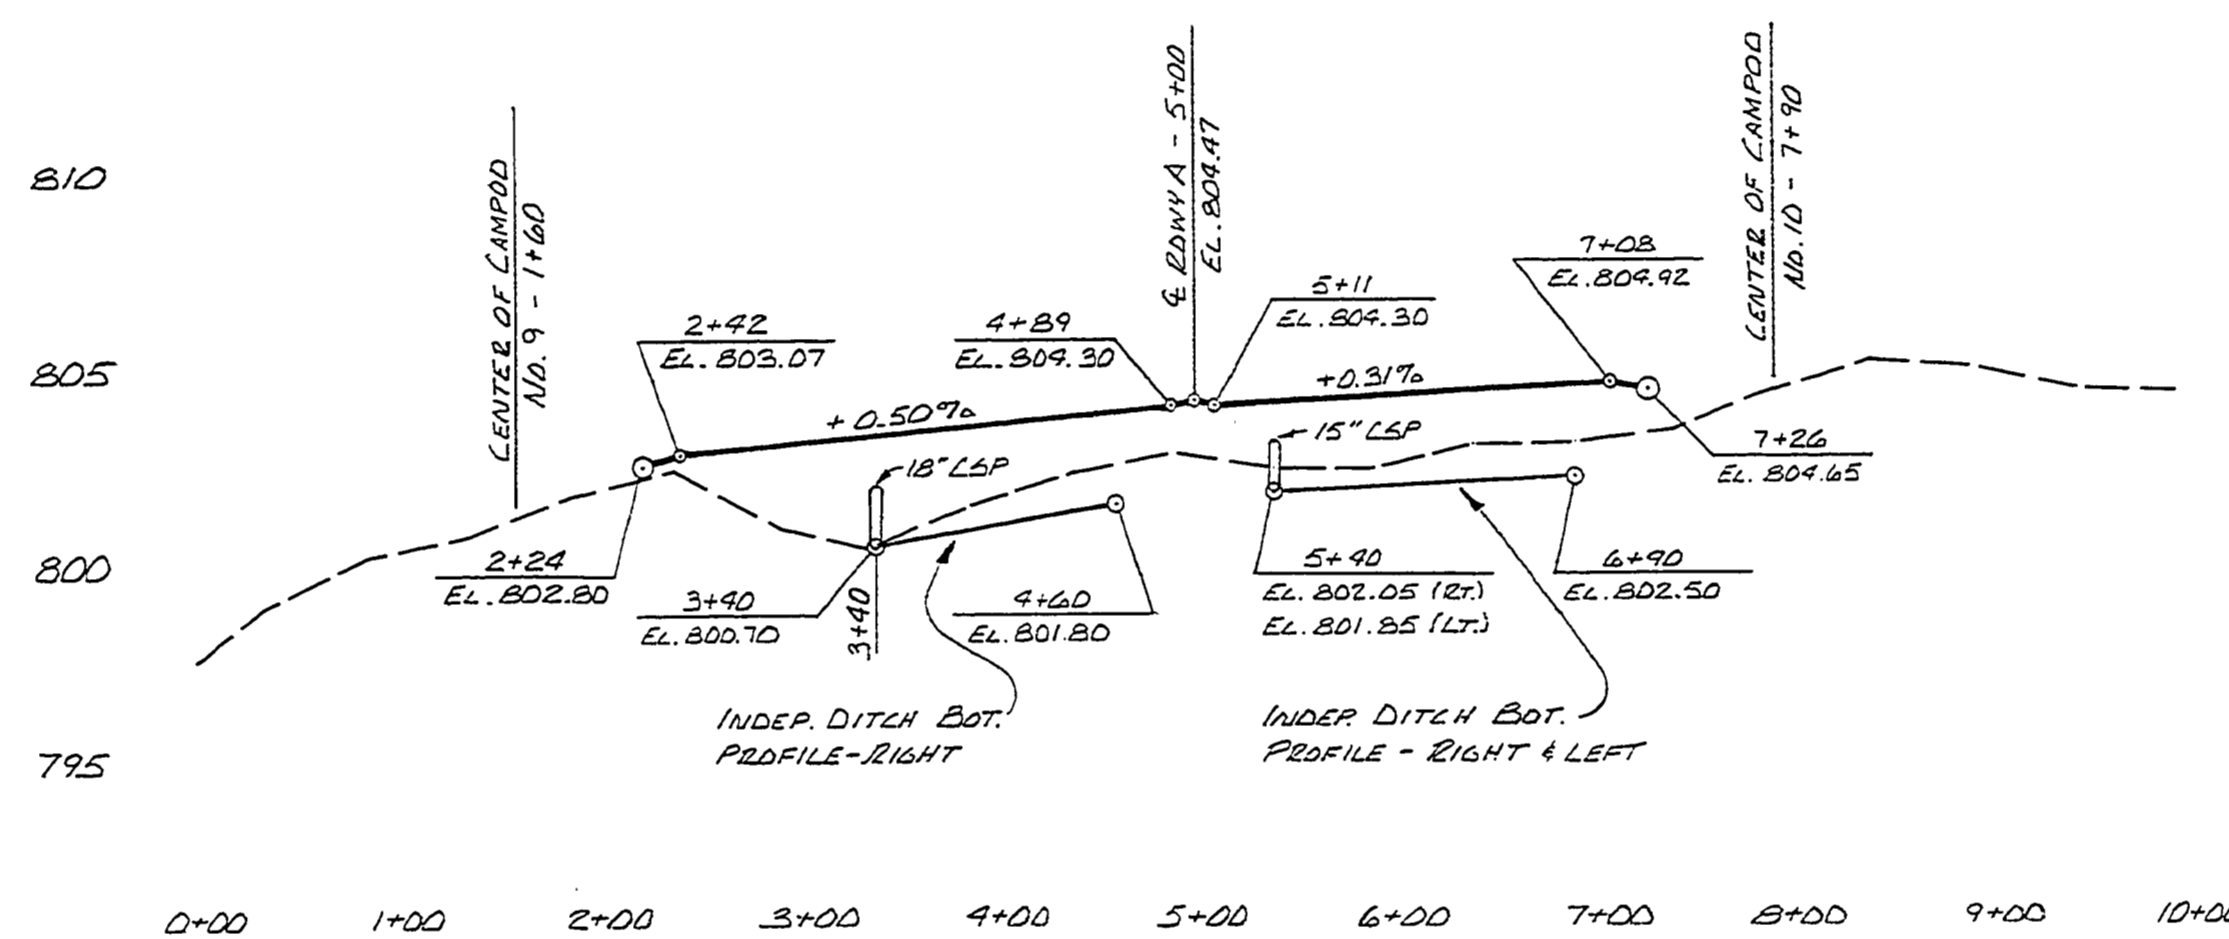


ROADWAY J

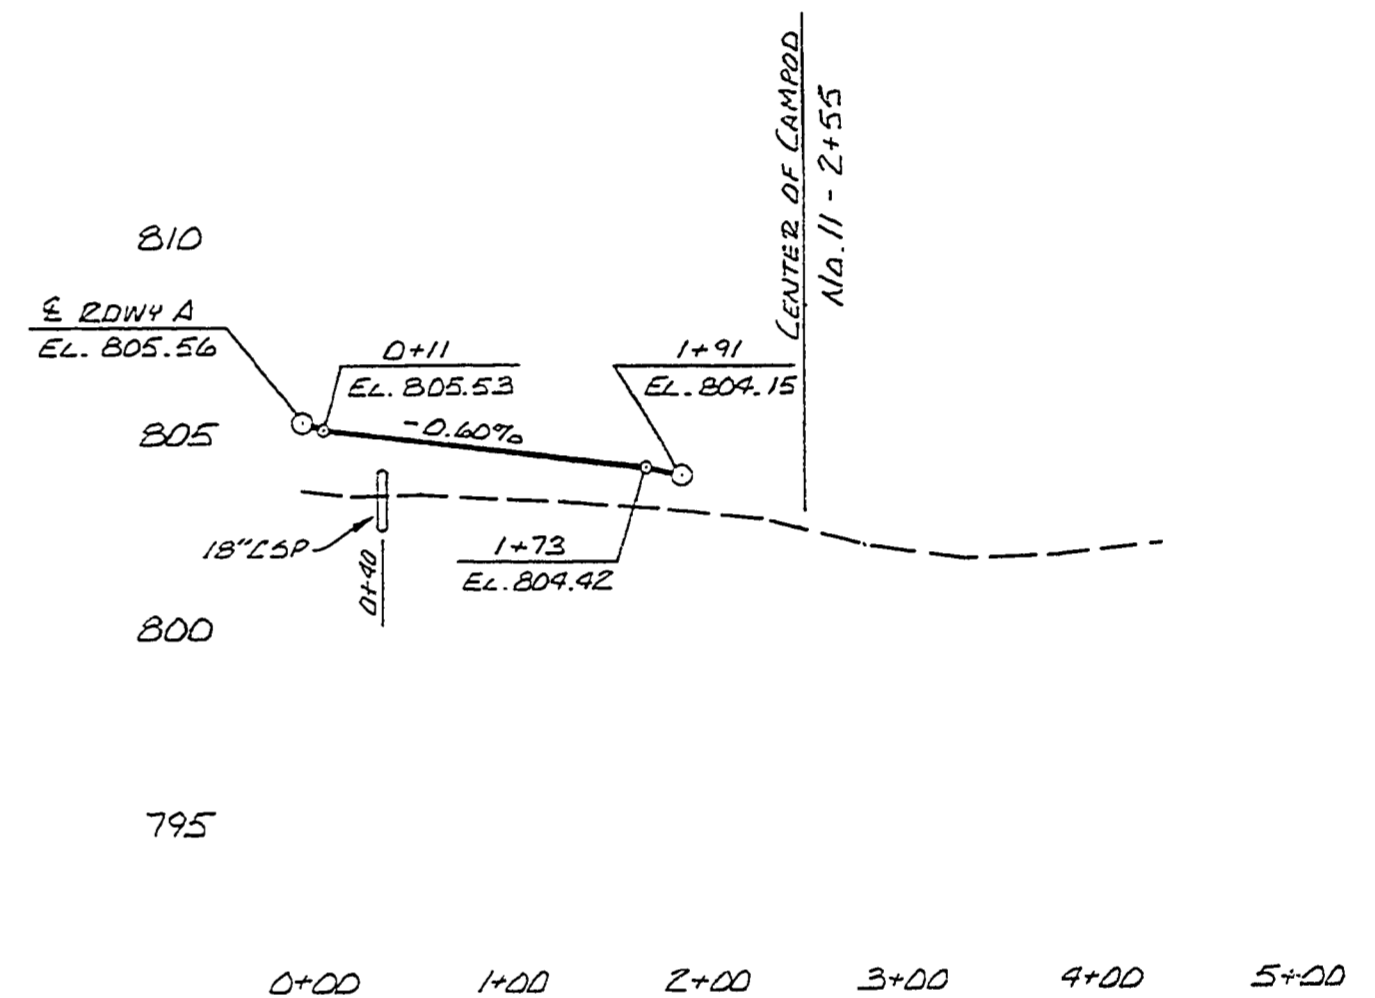


ROADWAY K

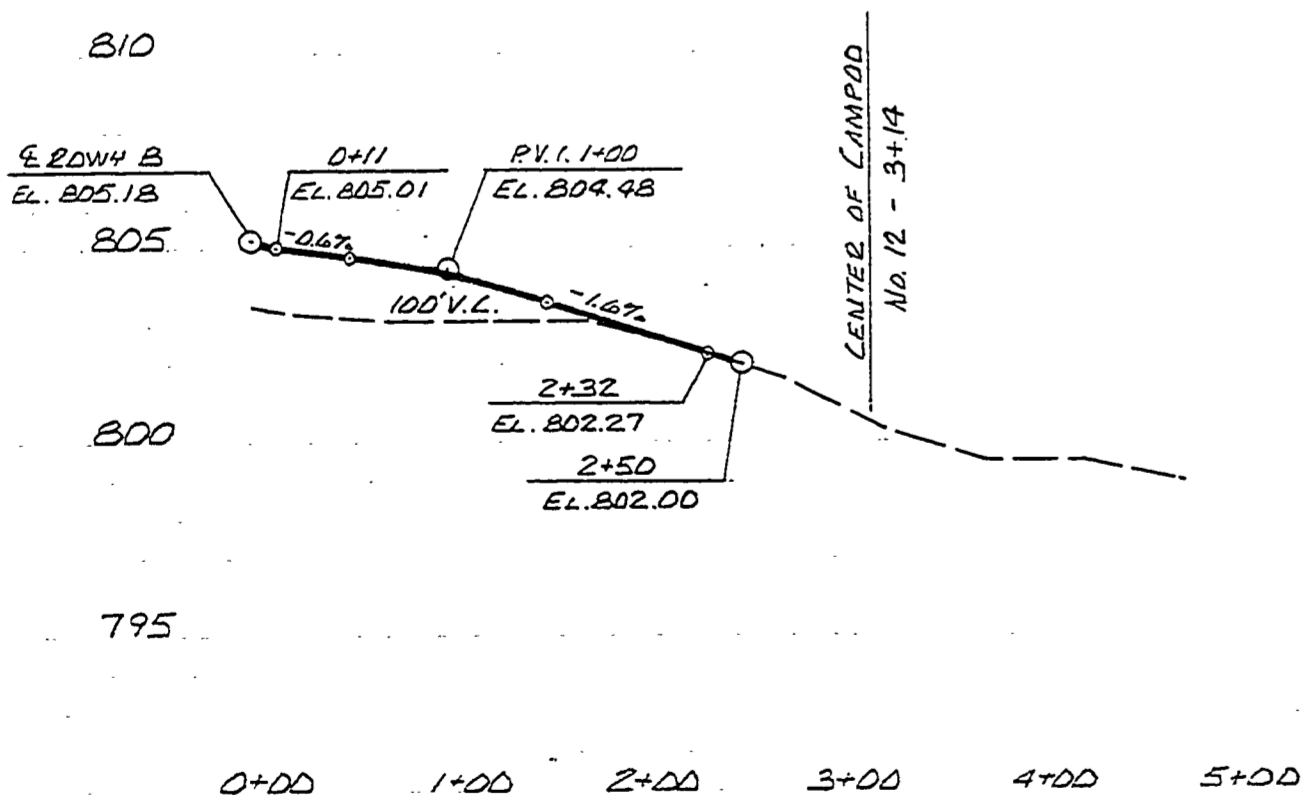

ROADWAY L

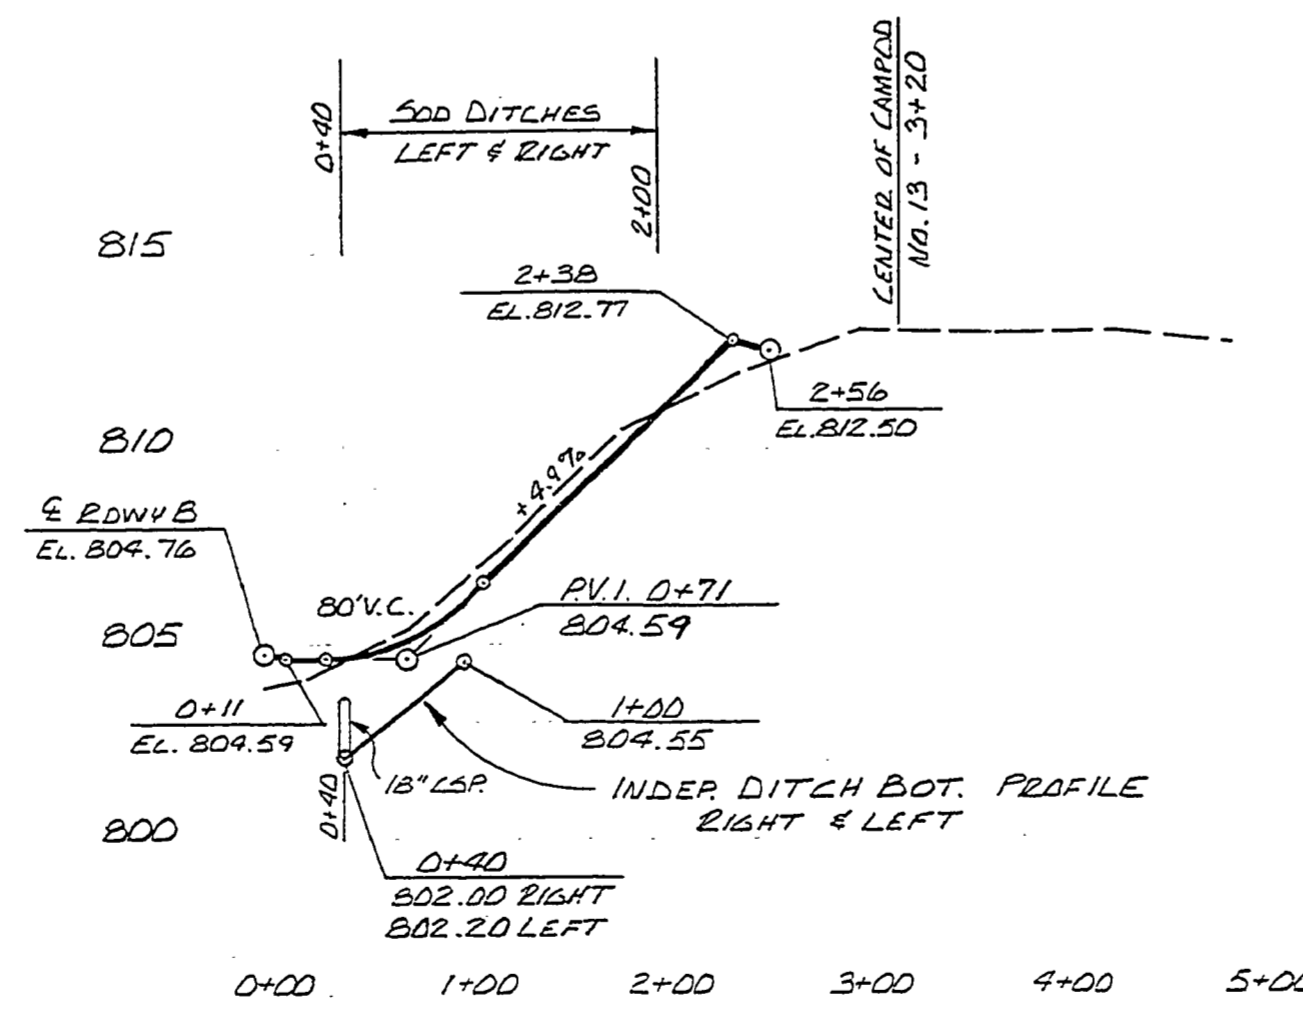

ROADWAY M

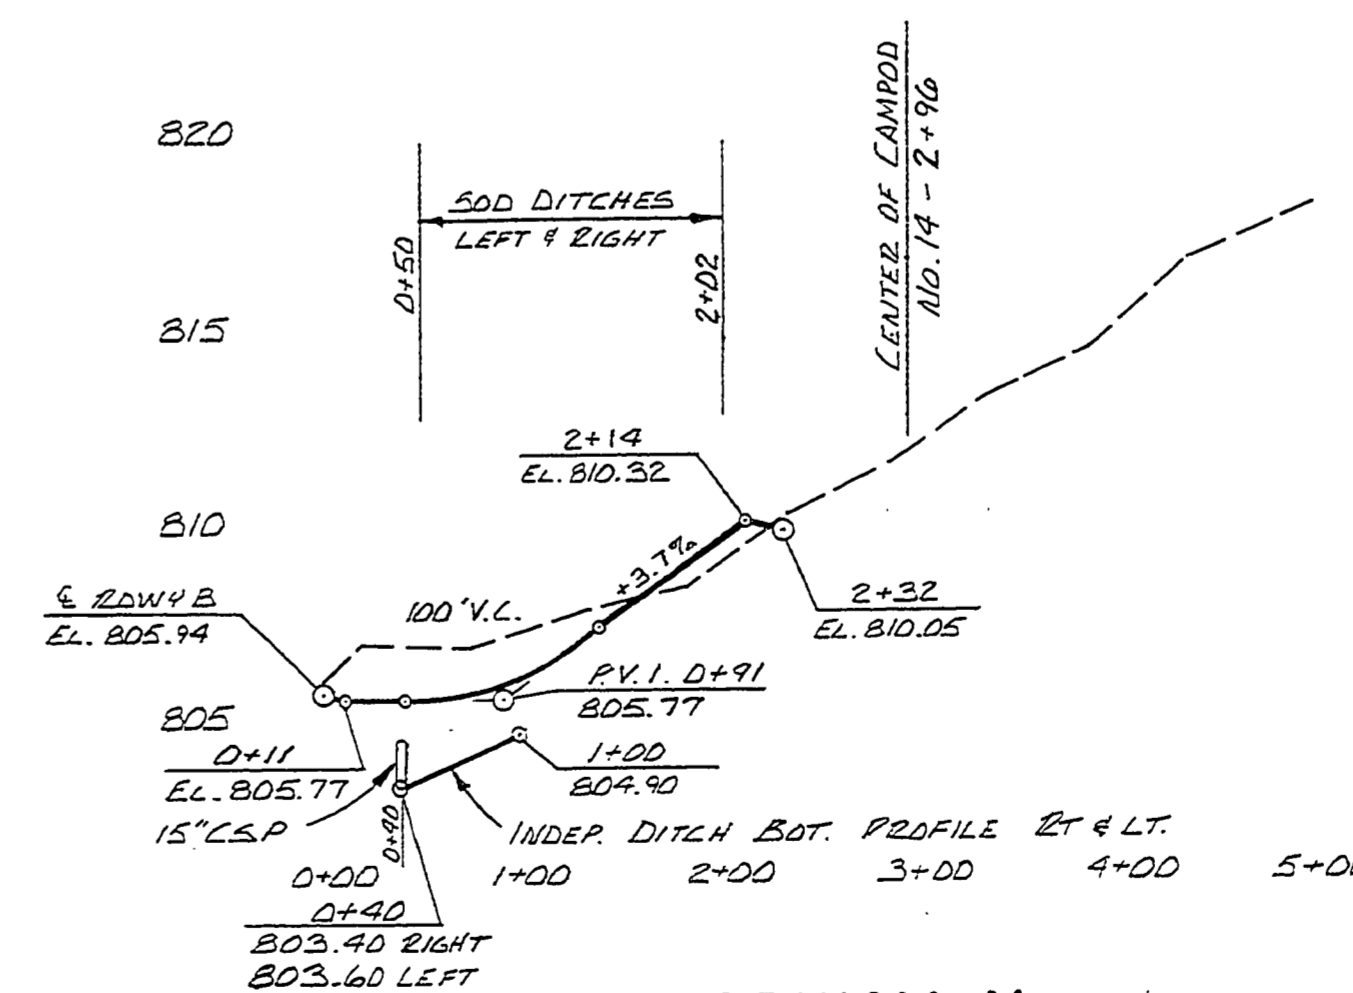

ROADWAY N

NOTE: DITCHES ARE ASSUMED TO BE DEPENDENT AND OF DEPTH SHOWN ON TYPICAL CROSS-SECTION UNLESS NOTED ON THESE PROFILES TO BE INDEPENDENT.

SURVEYED BY L. THOMPSON	12-74	DRAWN BY D. PADGETT	6-75
DESIGNED BY R. HAEUSLER			

ROAD PROFILES	SLEEPY HOLLOW STATE PARK	PROJECT NO. 24-1344
	CAMPGROUND DEVELOPMENT	SHEET 11 OF 16
		PLAN NO. E-103