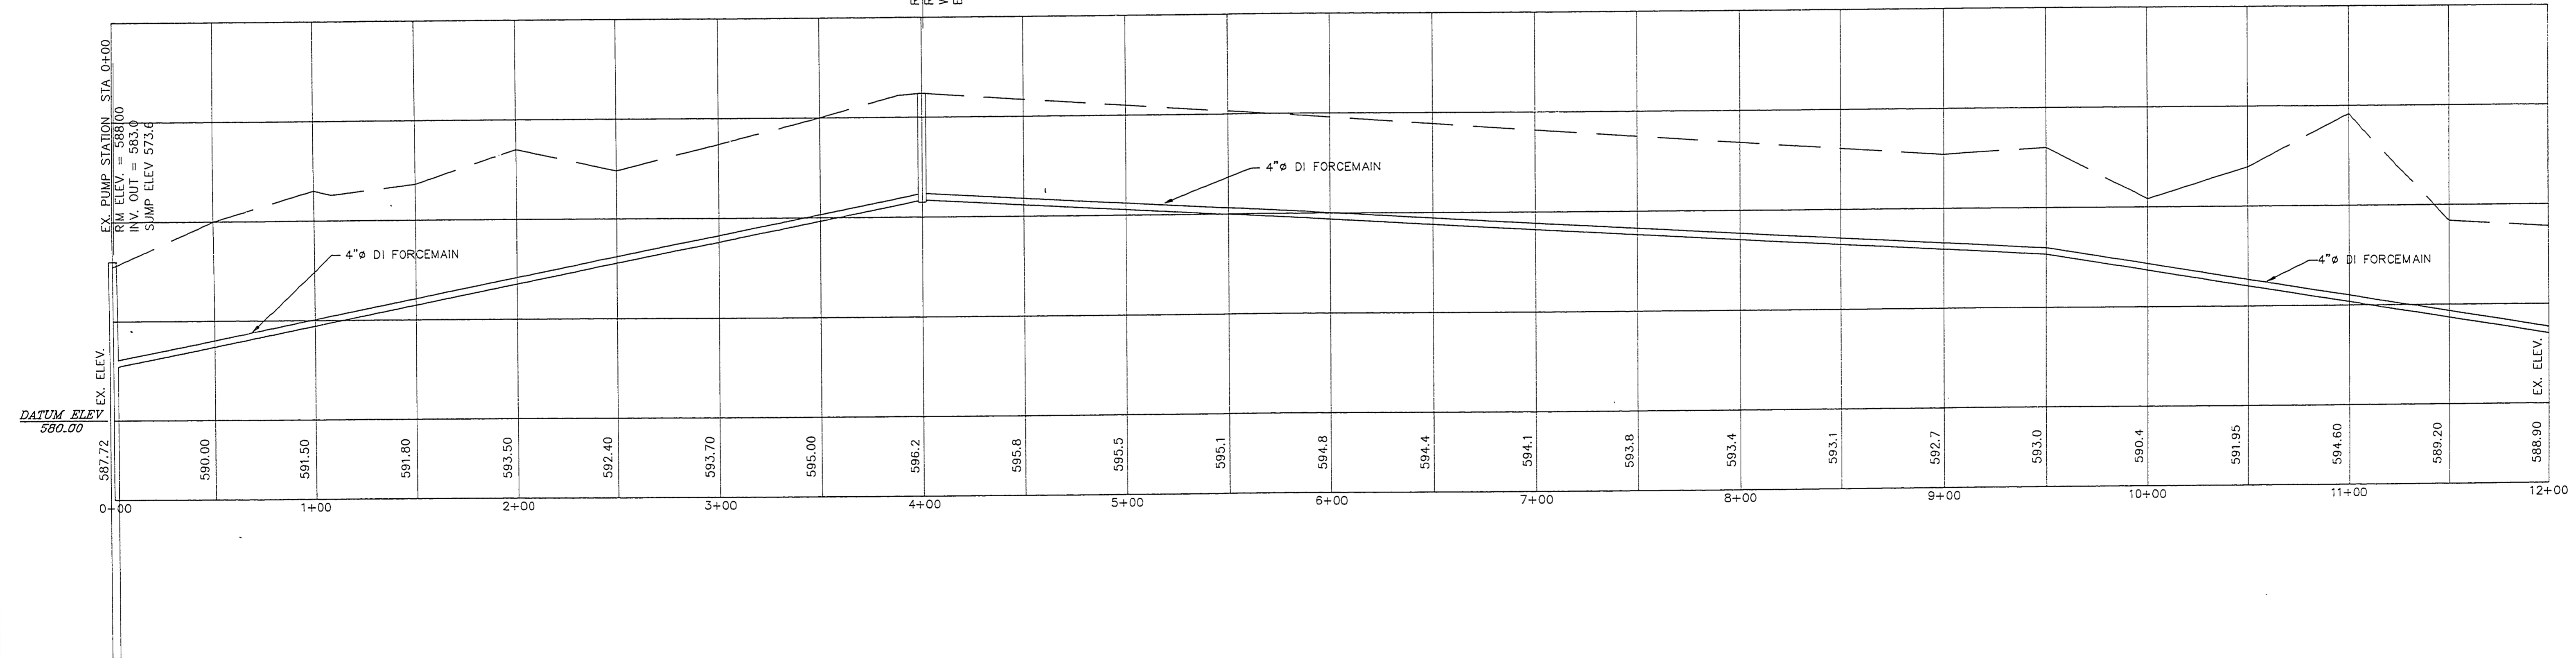


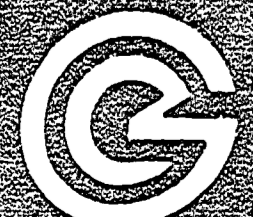
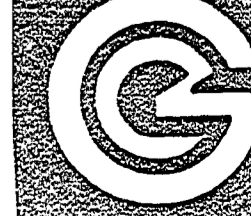
- SEE SHEET 4 OF 9 FOR RELOCATION OF WATER AND ROAD PATCHING FOR FORCE MAIN CONSTRUCTION.
- ALL EXISTING UTILITIES ARE ROUGHLY LOCATED THE LINES NEED TO BE FIELD LOCATED WITH THE HELP OF THE PARKS MANAGER.
- MIN. BURY TO TOP OF PIPE FOR THE FORCE MAIN SHALL BE 5.0' AND MAX. OF 6.0'

RELIEF MANHOLE STA 4+00  
 RIM ELEV. = 596.20  
 W. INV. = 590.81  
 E. INV. = 590.84

- LEGEND:
- = ROW OF POSTS
  - = LOT MARKER
  - ≡ = SWAMP AREA
  - ✕ = REMOVE TREE
  - ⊗ = APPROX. LOCATION OF SOIL BORING



L-118

 <b>ISSUE &amp; REVISION BLOCK</b>	Revised Drawing JLV 8/12	<b>ARCHITECTS          ENGINEERS          PLANNERS          SURVEYORS</b>	<b>GOVE ASSOCIATES, INC.</b> 1601 Portage Street Kalamazoo, Michigan (616) 385-0011	SCALE: 1"=40' DRAWN BY: RR, JJW CHECKED BY: JLV APPROVED BY: NES	DATE 7-1-90 8-24-90 8-24-90	PROFILE FOR: <b>SANITARY SEWER          PJ HOFFMASTER STATE PARK, DNR</b> MUSKEGON COUNTY, MICHIGAN	SHEET 5 OF 9	PROJECT NUMBER C13717-3	
	DRAWING 74128								