


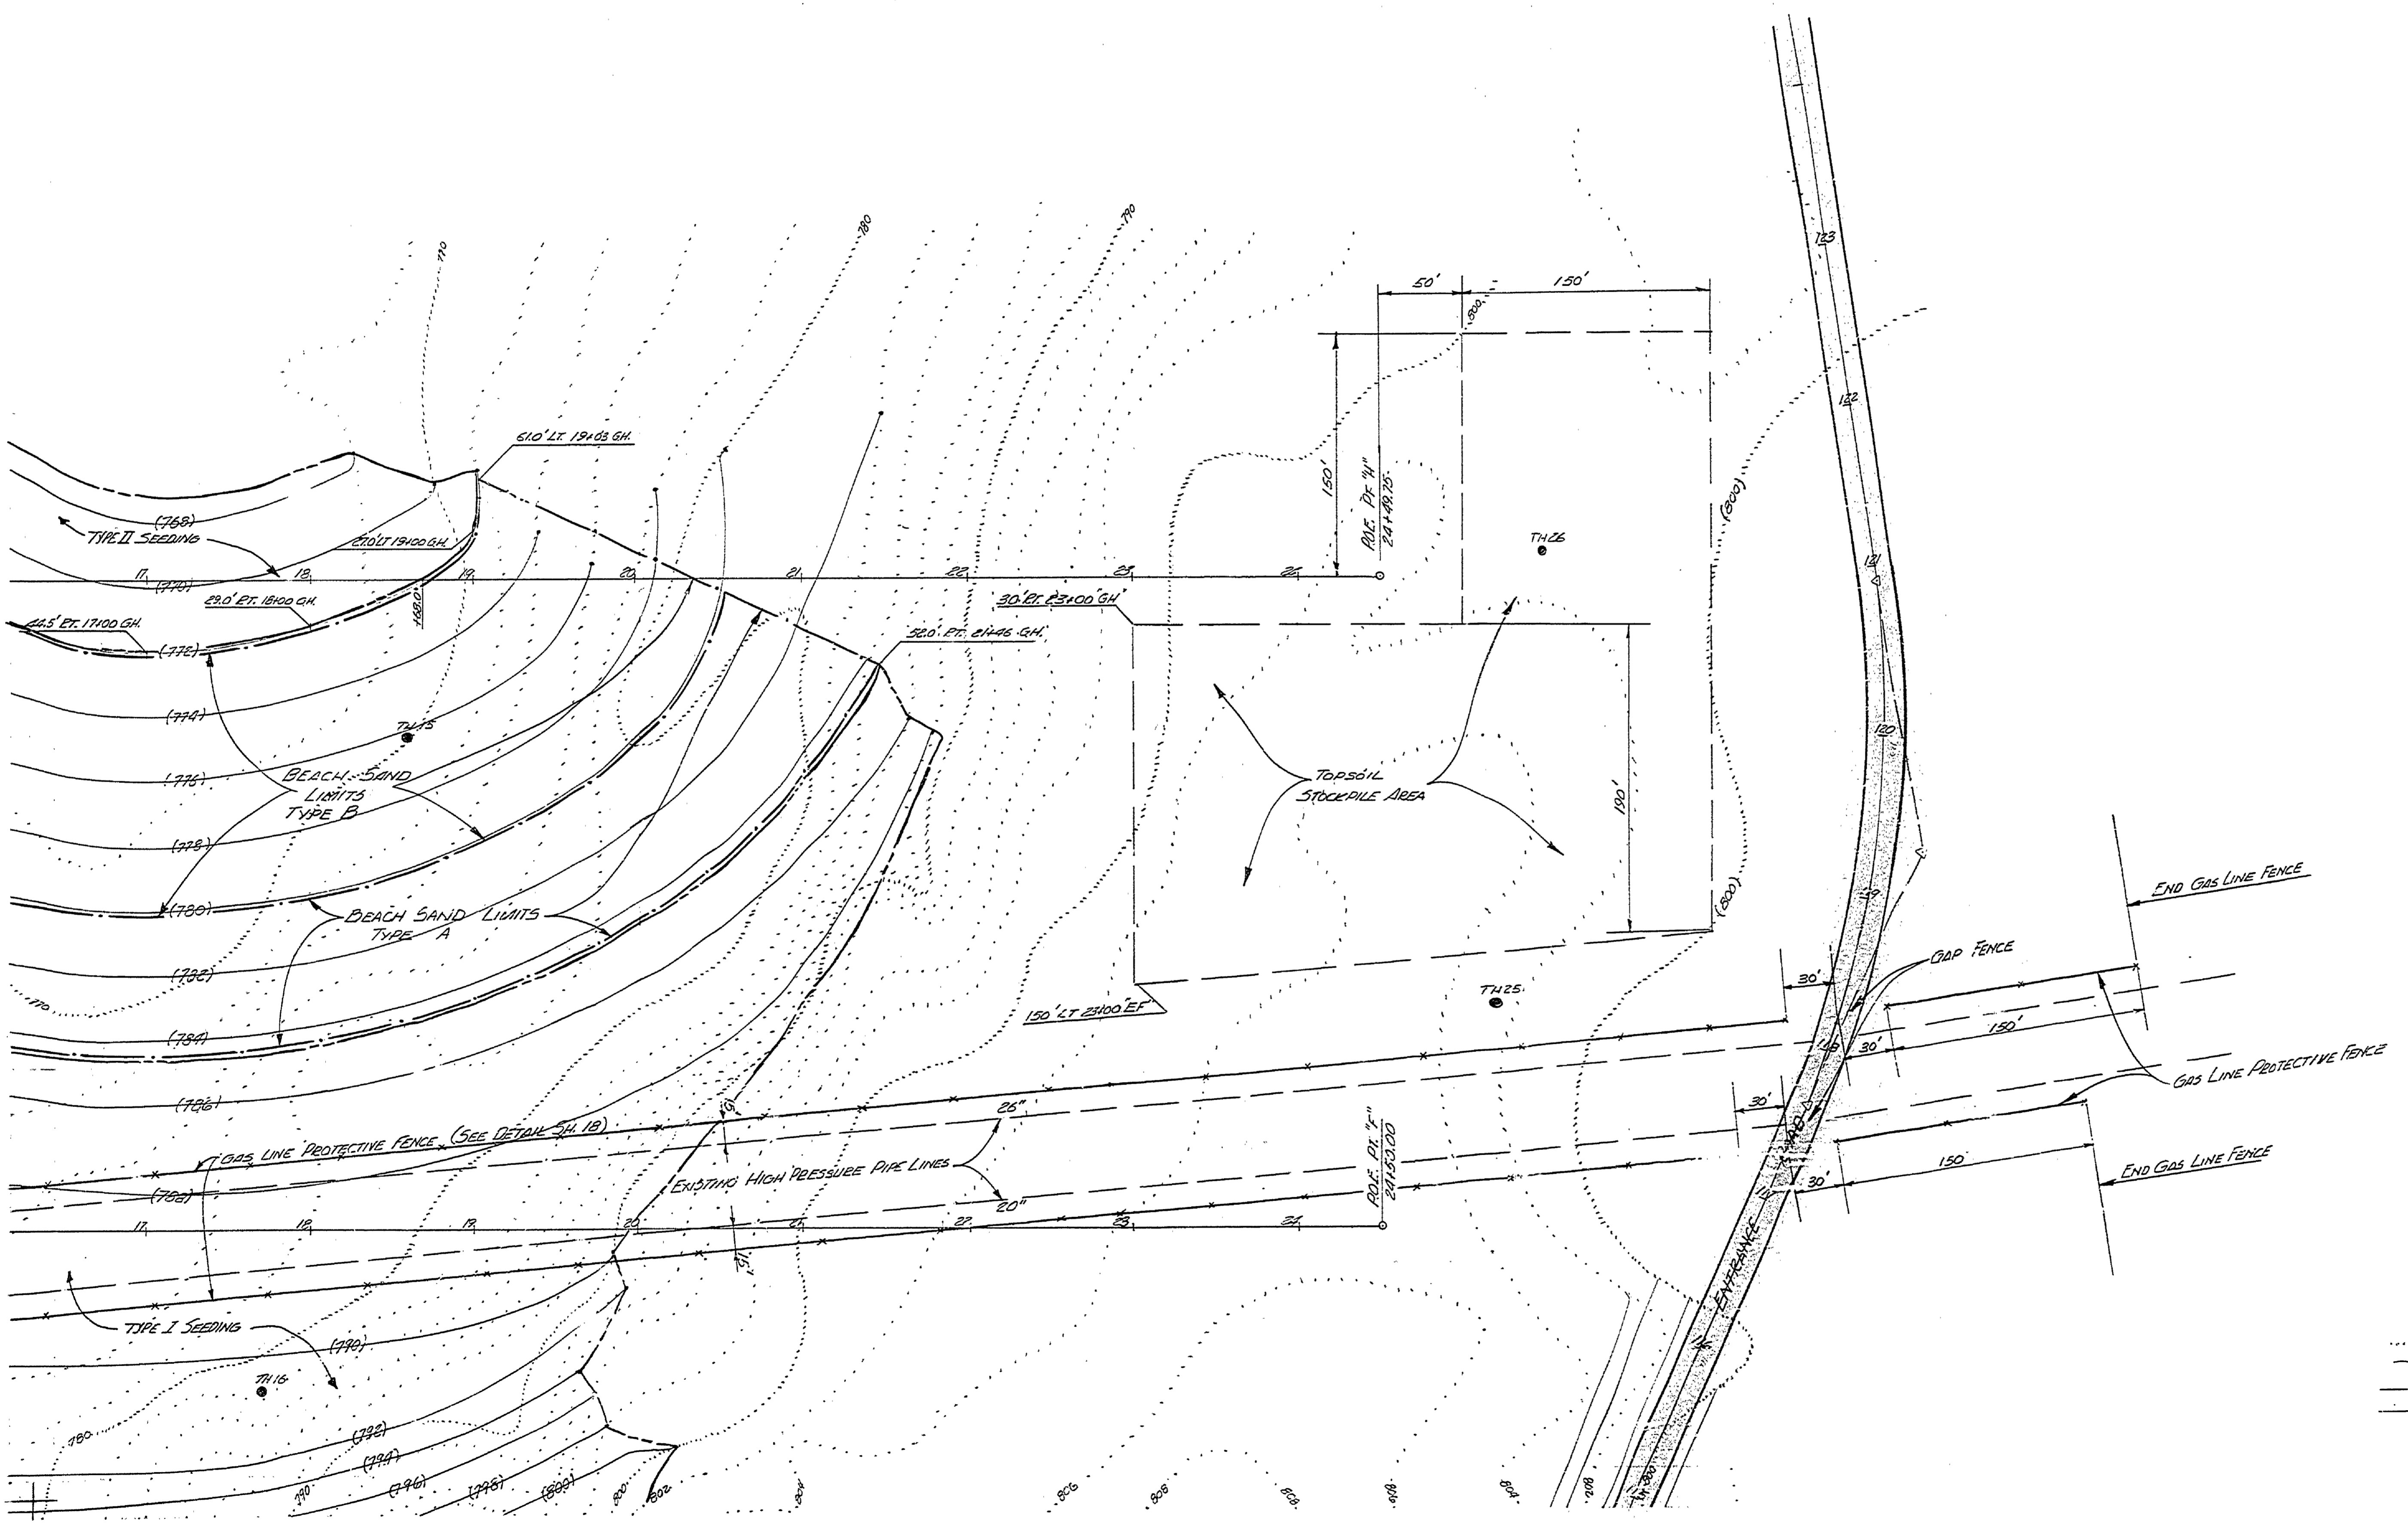

SCALE: 1"=50'

VI	V
III	II
I	I



LEGEND

- 800' = EXISTING GROUND CONTOUR
- (800) = PROPOSED GROUND CONTOUR
- = TOPSOIL STRIPPING LIMITS
- = PLANT SEEDLING LIMIT.

SURVEYED BY L. THOMPSON DESIGNED BY B. WAREUSLER DATE	5-72 12-73	DRAWN BY J. LEHMAN CHECKED BY	12-73	NO. 1 9/74 ECH ADDED SEEDLING	NO. 2 5/74 RCH DELETED TOPSOIL STRIPPING	NO. 3	NO. 4	MICHIGAN DEPARTMENT OF NATURAL RESOURCES	BEACH DRED PLAN I SHEET TITLE	SLEEPY HOLLOW STATE PARK AREA OR PARK BEACH, ROADS, AND LAKEBED PROJECT	PROJECT NO. 21-9554	SHEET 13 OF 25	PLAN NO. E-101
				DATE	DATE	DATE	DATE				DATE		