


ITEM #11
 THIS AREA IS TO BE DEEPEMED
 TO ELEV. 777.0 & EXIST.
 PRICE ROAD RAISED AS INDICATED
 (SEE SHEET #24)

ITEM #11 - EARTHWORK
 EXCAVATION 1040 CU. YDS.
 E.M.B. (C.I.P.) 130 CU. YDS.

ITEM #12

(SEE SHEETS #24)

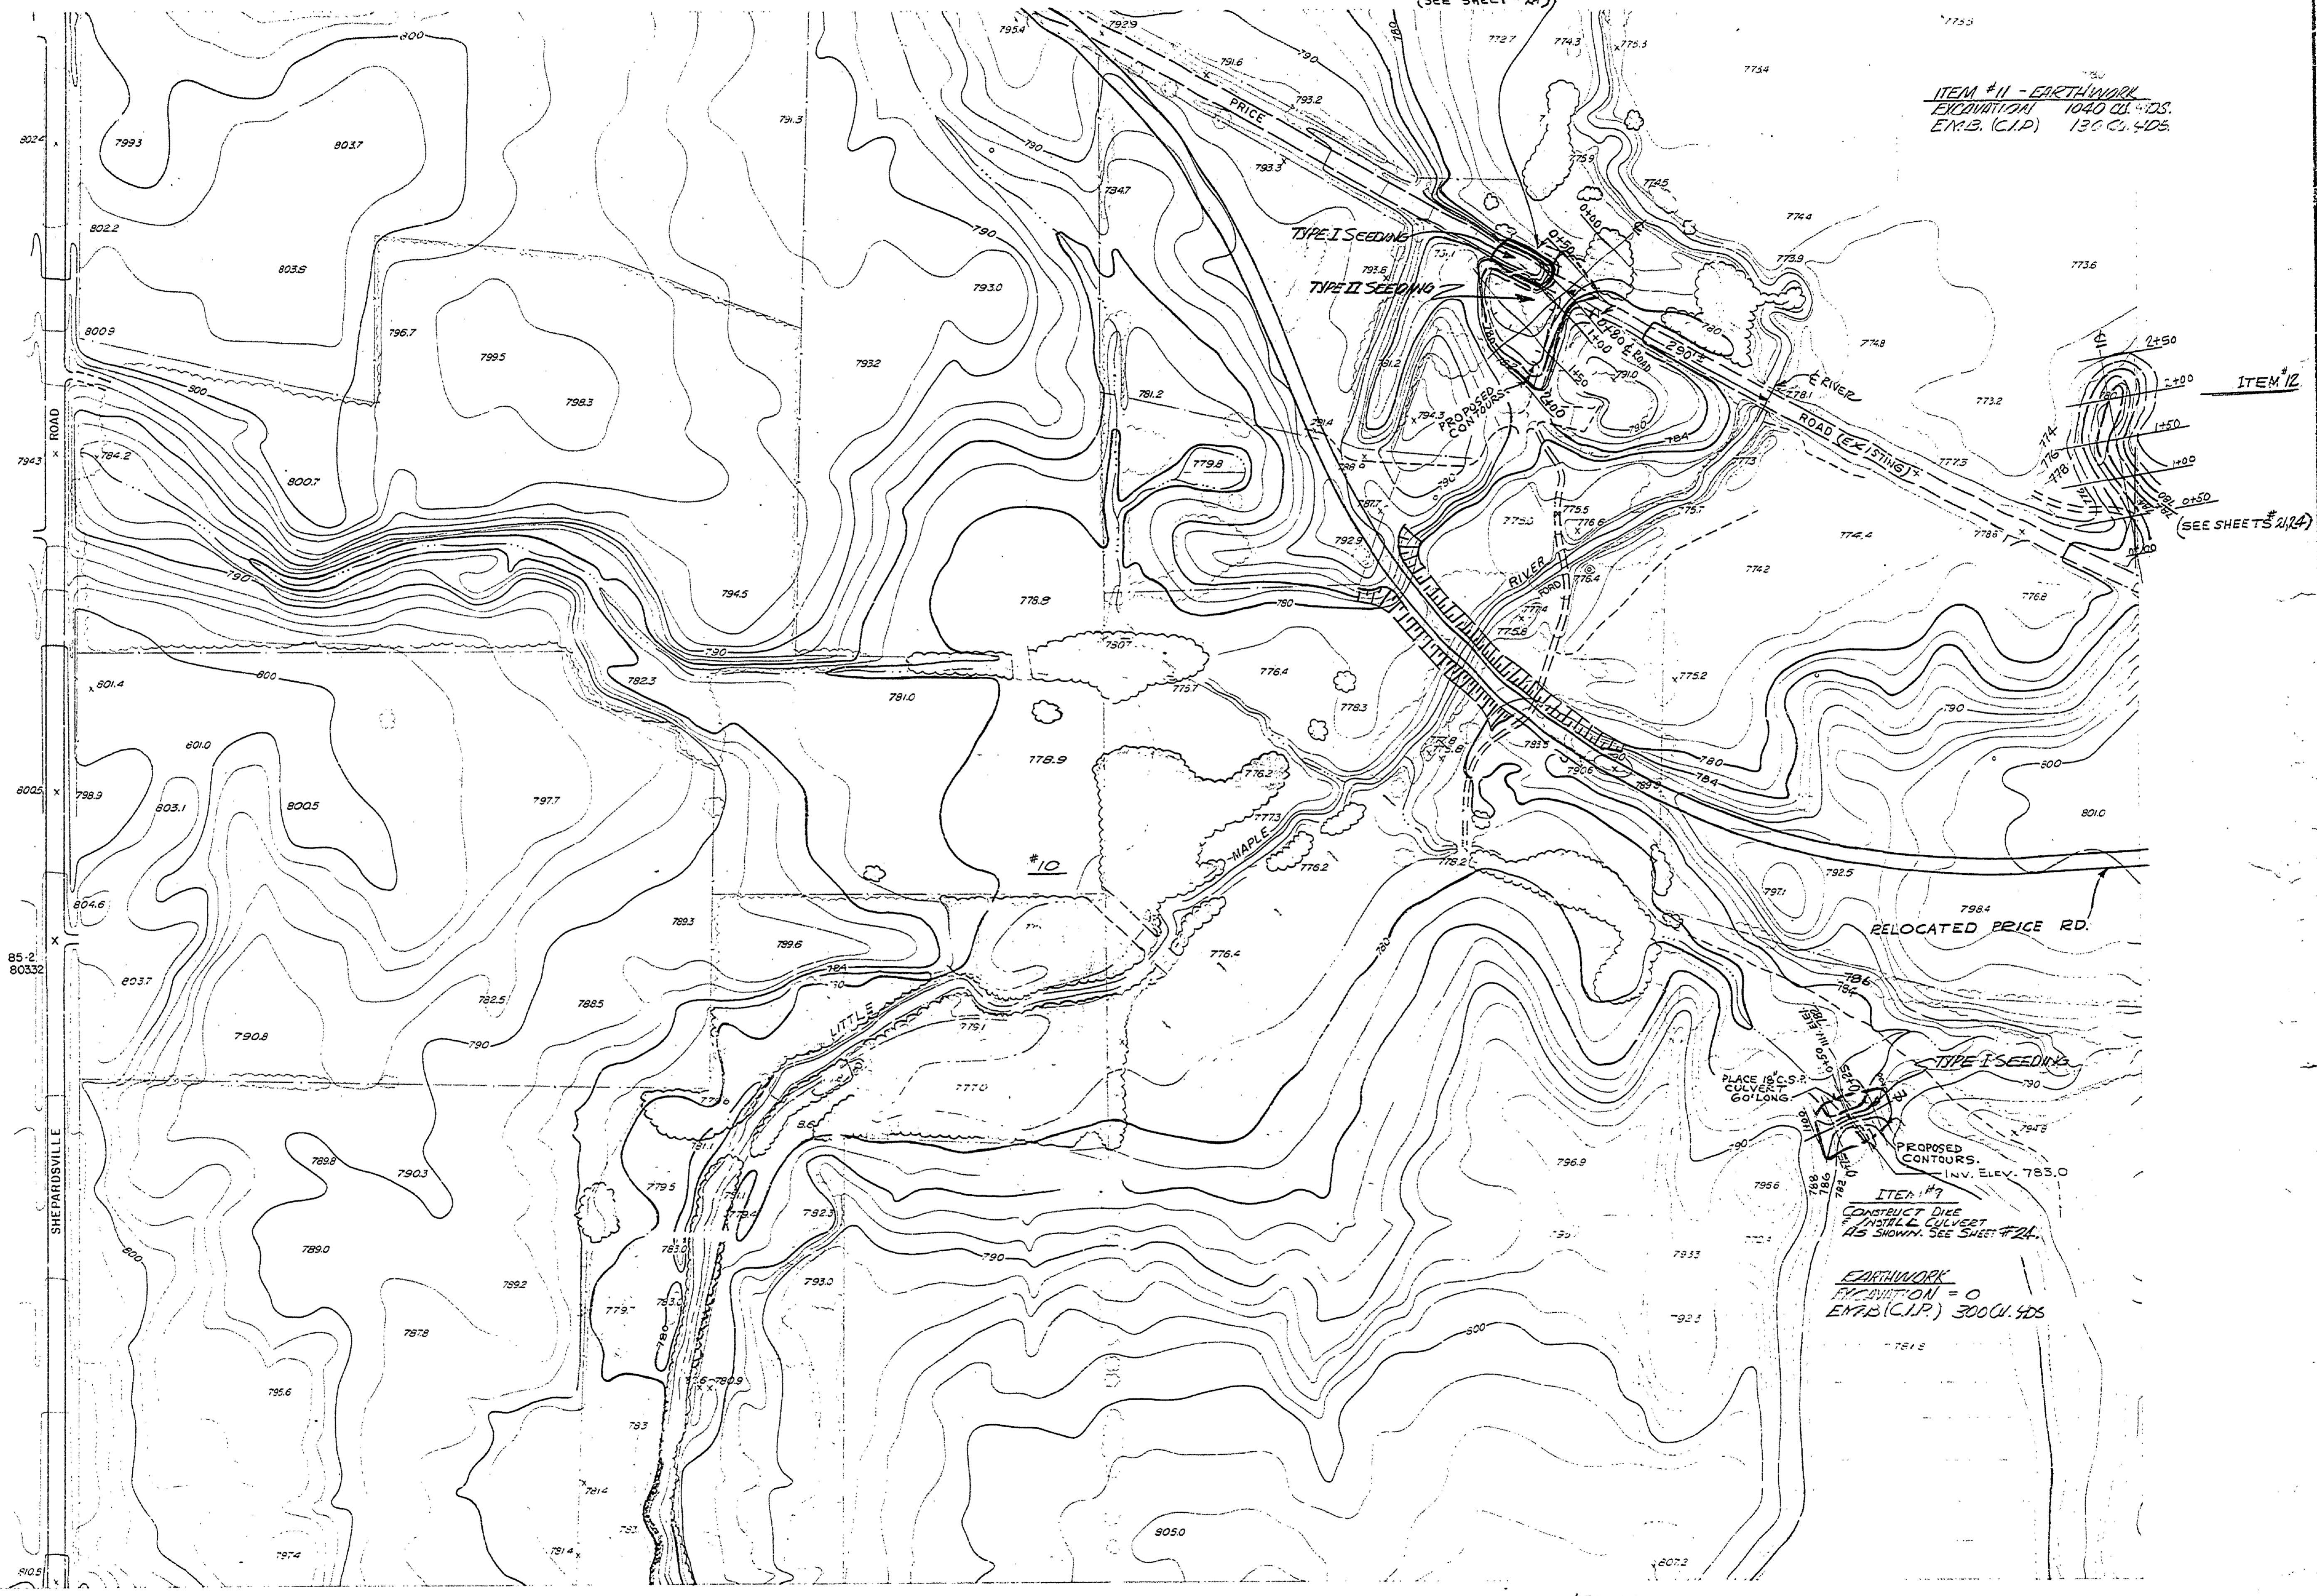

SCALE: 1"=100'

LEGEND
 --- PLAN SEEDING LIMIT

DATE OF PHOTOGRAPHY APRIL 1966 DATE OF MAPPING JUNE 1966

SURVEYED BY		DRAWN BY		NO. DATE BY		REVISIONS		NO. DATE BY		REVISIONS		MICHIGAN DEPARTMENT OF CONSERVATION		SLEEPY HOLLOW STATE PARK LAKE BED PREPARATION WORK ITEMS		SHEET NO. OF		BEACH AREA, ENTRANCE ROAD AND LAKE BED PREPARATION	
DESIGNED BY A. PETRAVICIUS		2, 1972		1, 7/74, RCH		ADDED SEEDING		3,				DEPARTMENT OF CONSERVATION		SCALE 1"=100'		FOR PROJECT NO. 29-0215		SHEET 22 OF 25	
DATE		DATE		DATE		DATE		DATE		DATE		CONTOUR INTERVAL 2'				PLAN NO. E-101			