


| | | | |
|------|----|------|-------|
| DATE | BY | CHKD | APP'D |
| | | | |

| | | | |
|------|----|------|-------|
| DATE | BY | CHKD | APP'D |
| | | | |

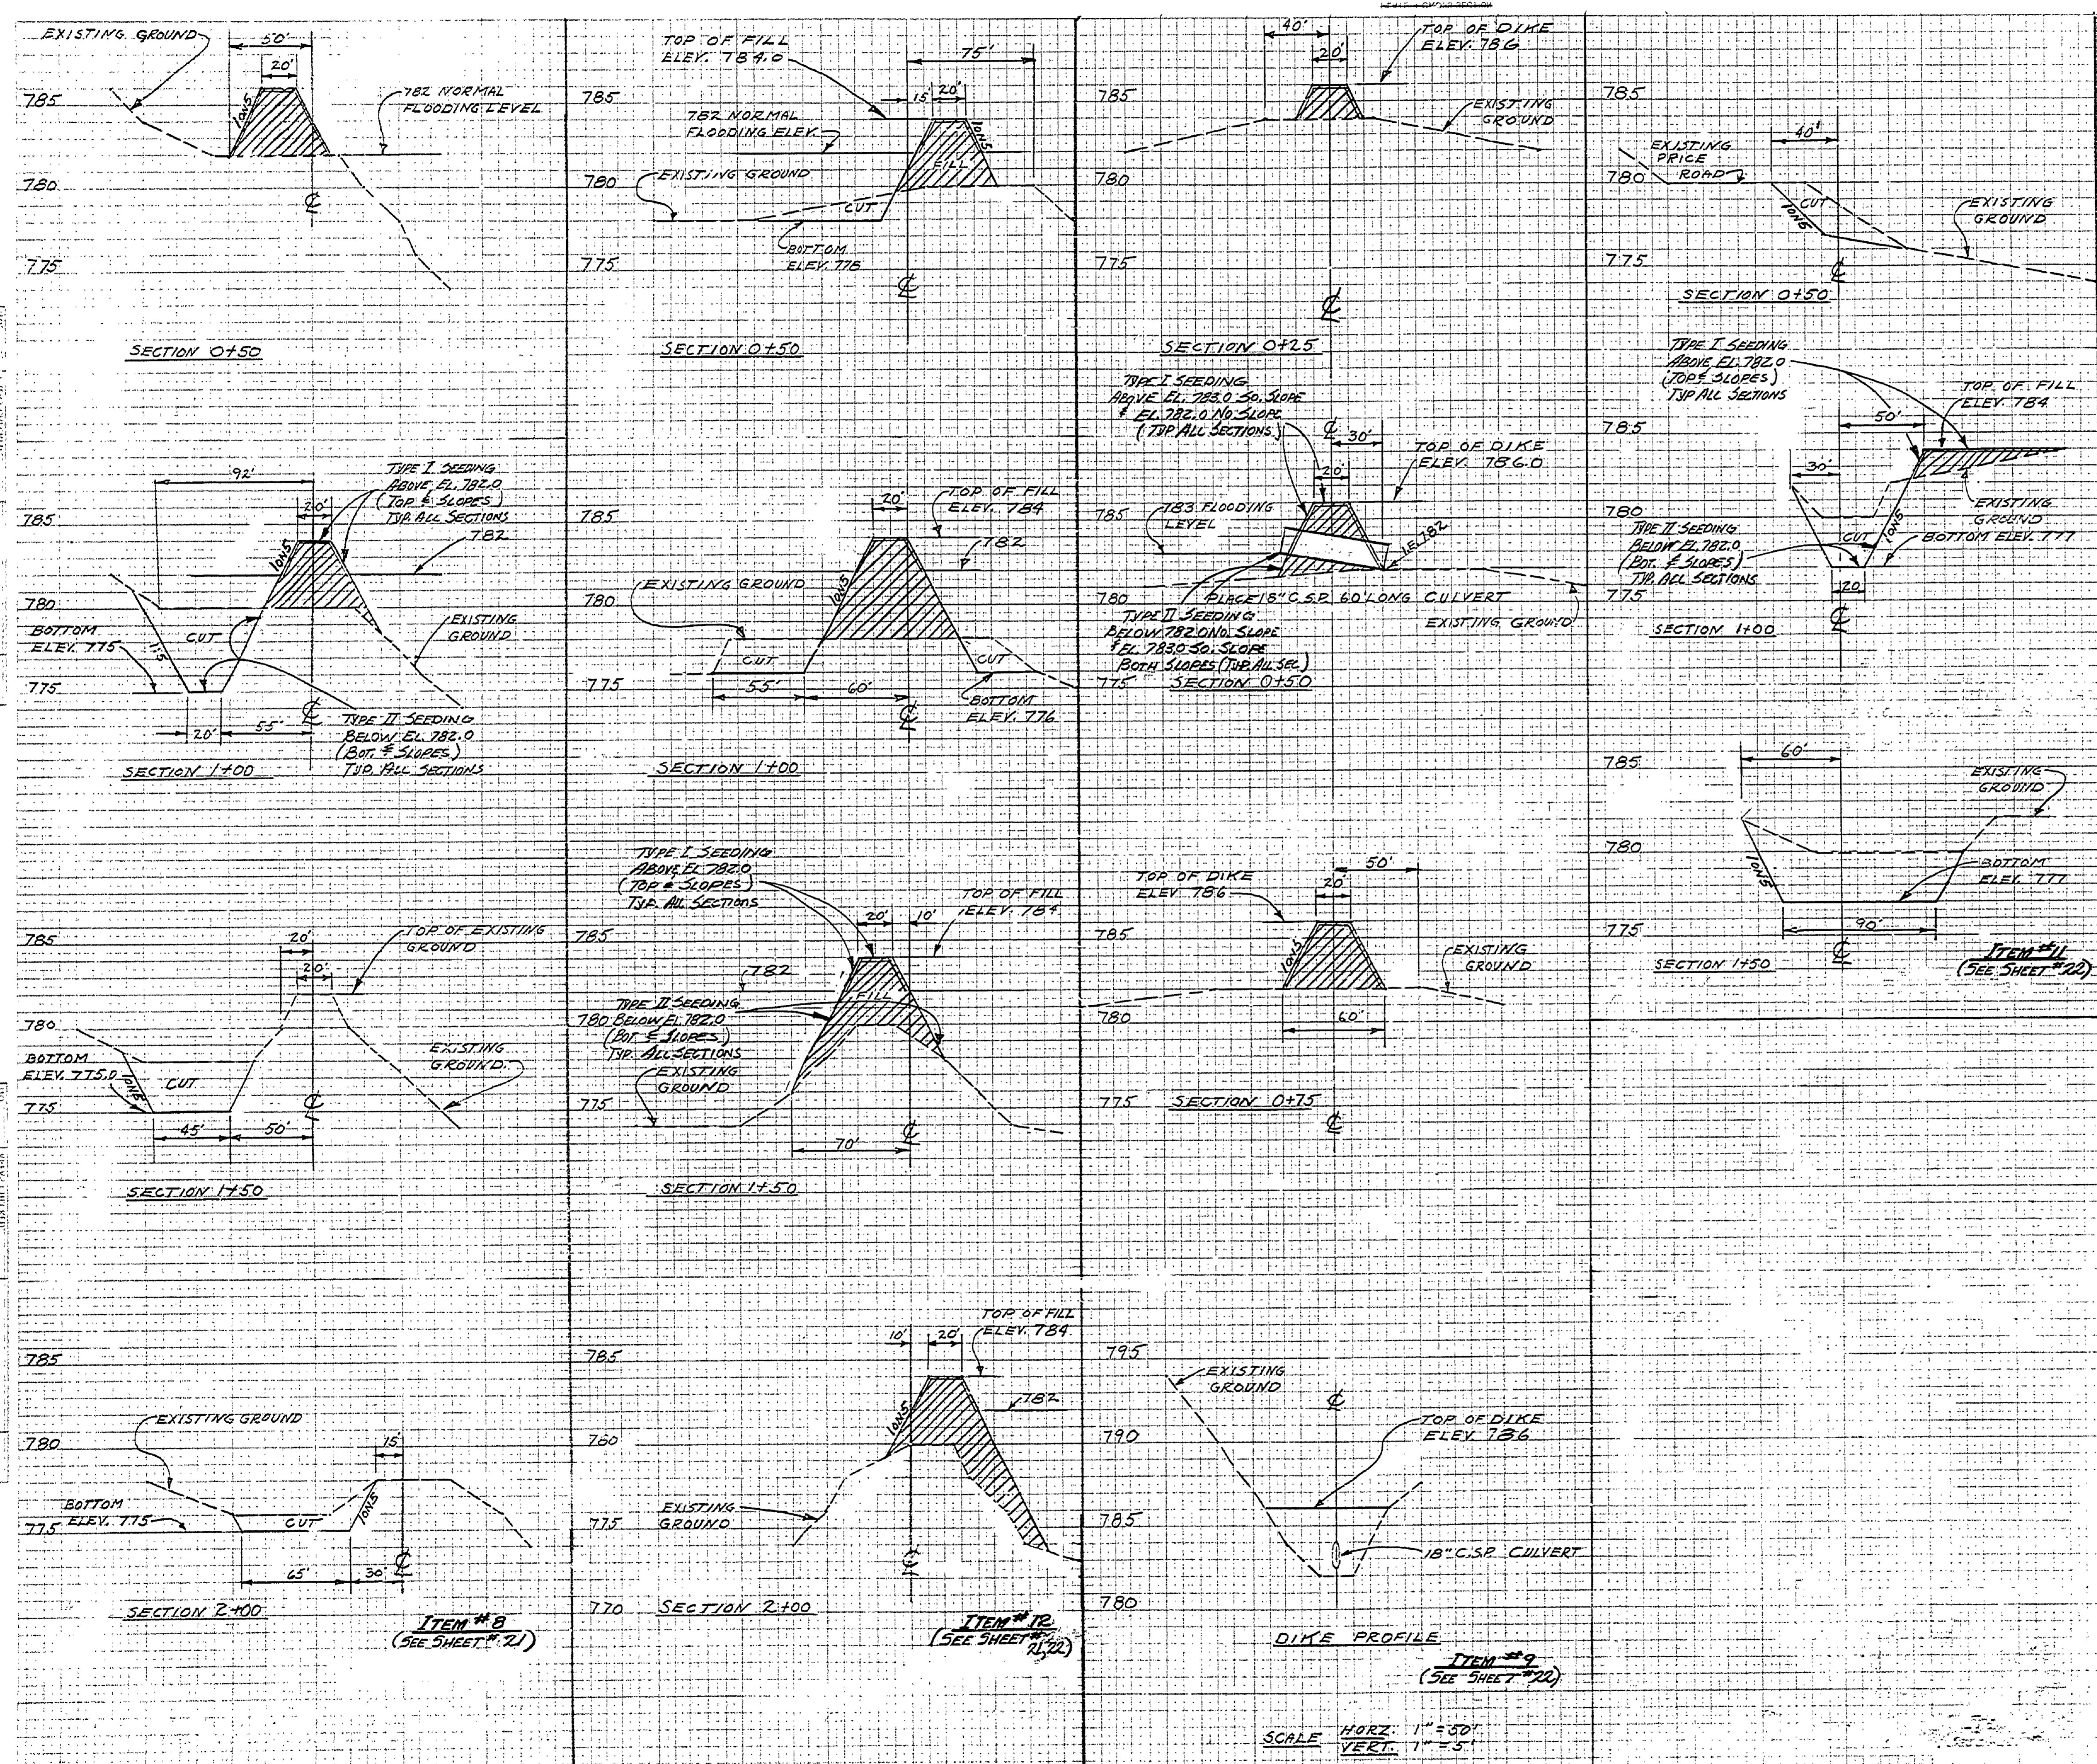

SCALE: HORIZ. 1" = 50'
 VERT. 1" = 5'

BEACH AREA, ENTRANCE ROAD
 AND LAKE BED PREPARATION
 ITEMS # 8-9, 11-12