
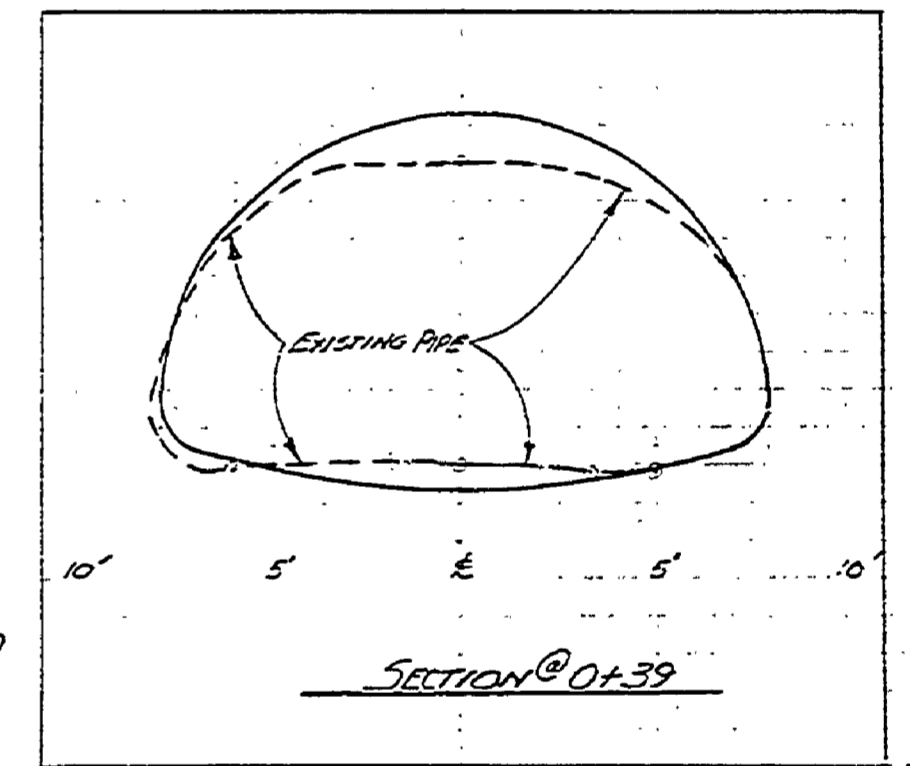


780  
775  
770  
PROFILE CENTER OF  
PIPE 5' LEFT

780  
775  
770  
PROFILE CENTER OF  
PIPE 5' RIGHT

780  
775  
770  
PROFILE CENTER OF  
PIPE 5' RIGHT

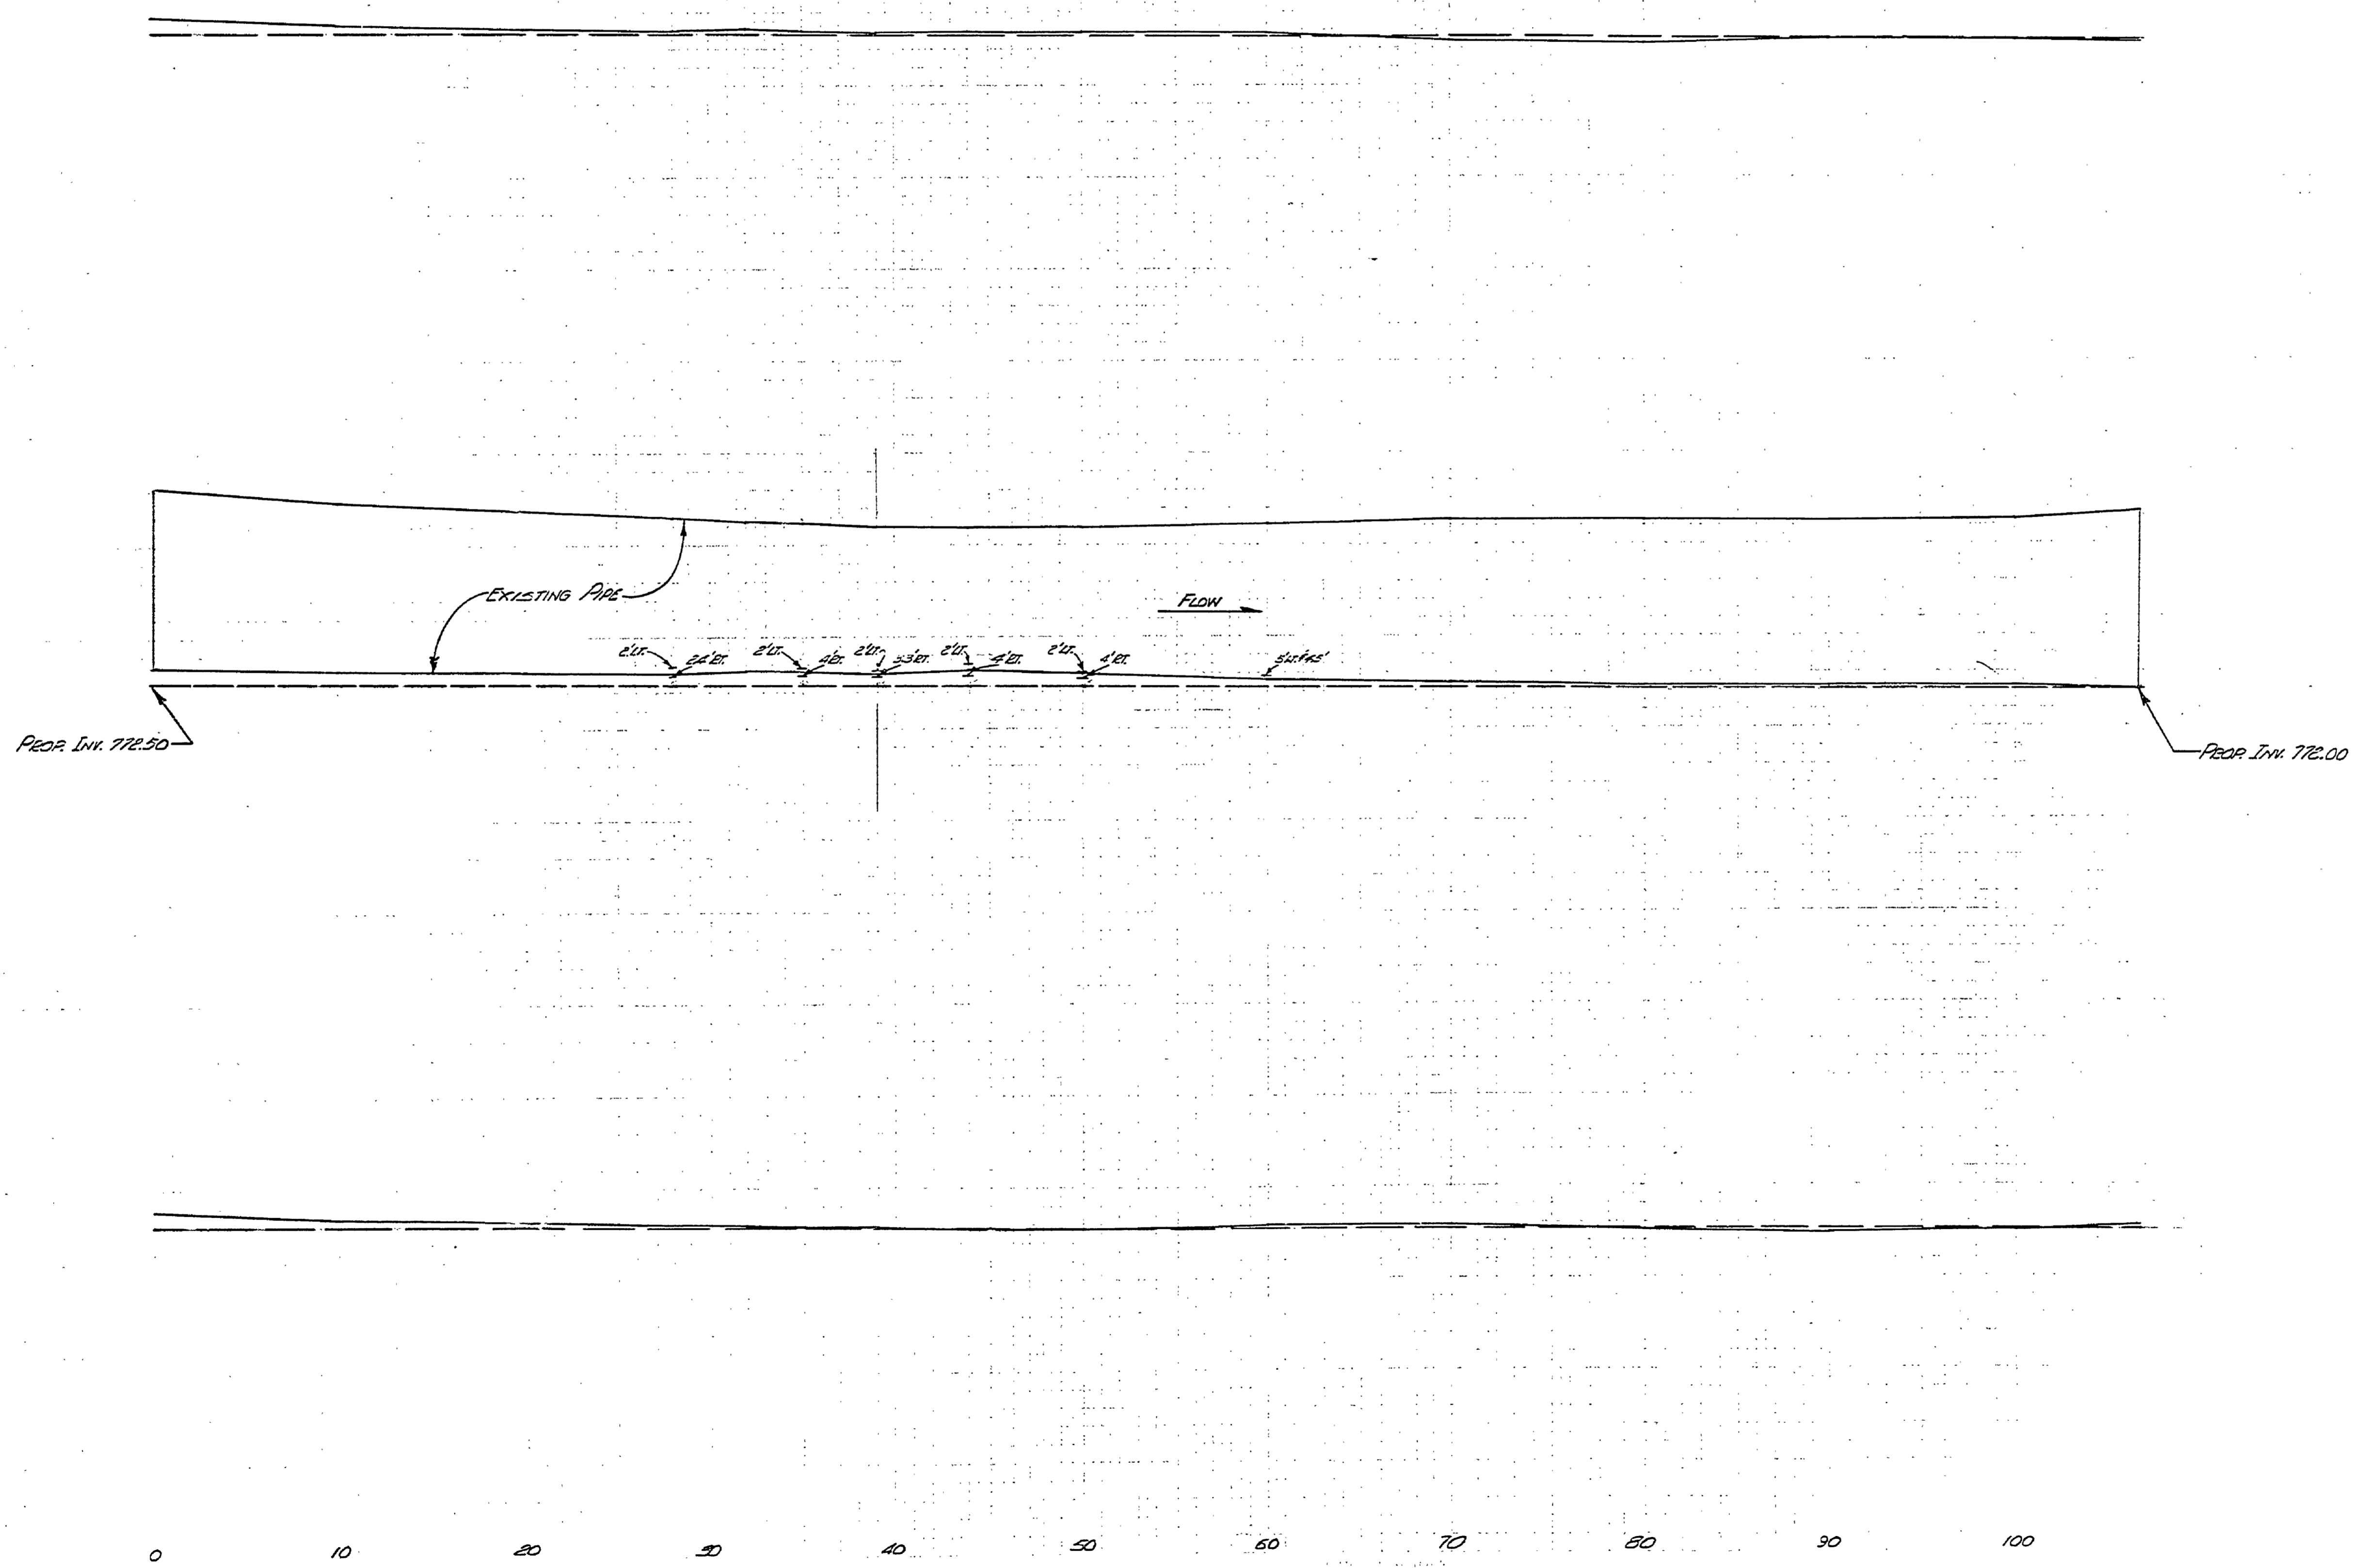

SLEEPY HOLLOW STATE PARK  
PROFILE OF CSD  
PEACE ROAD RELOCATION  
PROJECT NO. 24-0216  
SCALE:  
HORIZ - 1"=5'  
VERT - 1"=5'  
Sheet 6 of 6 E-100