


TAFT ROAD

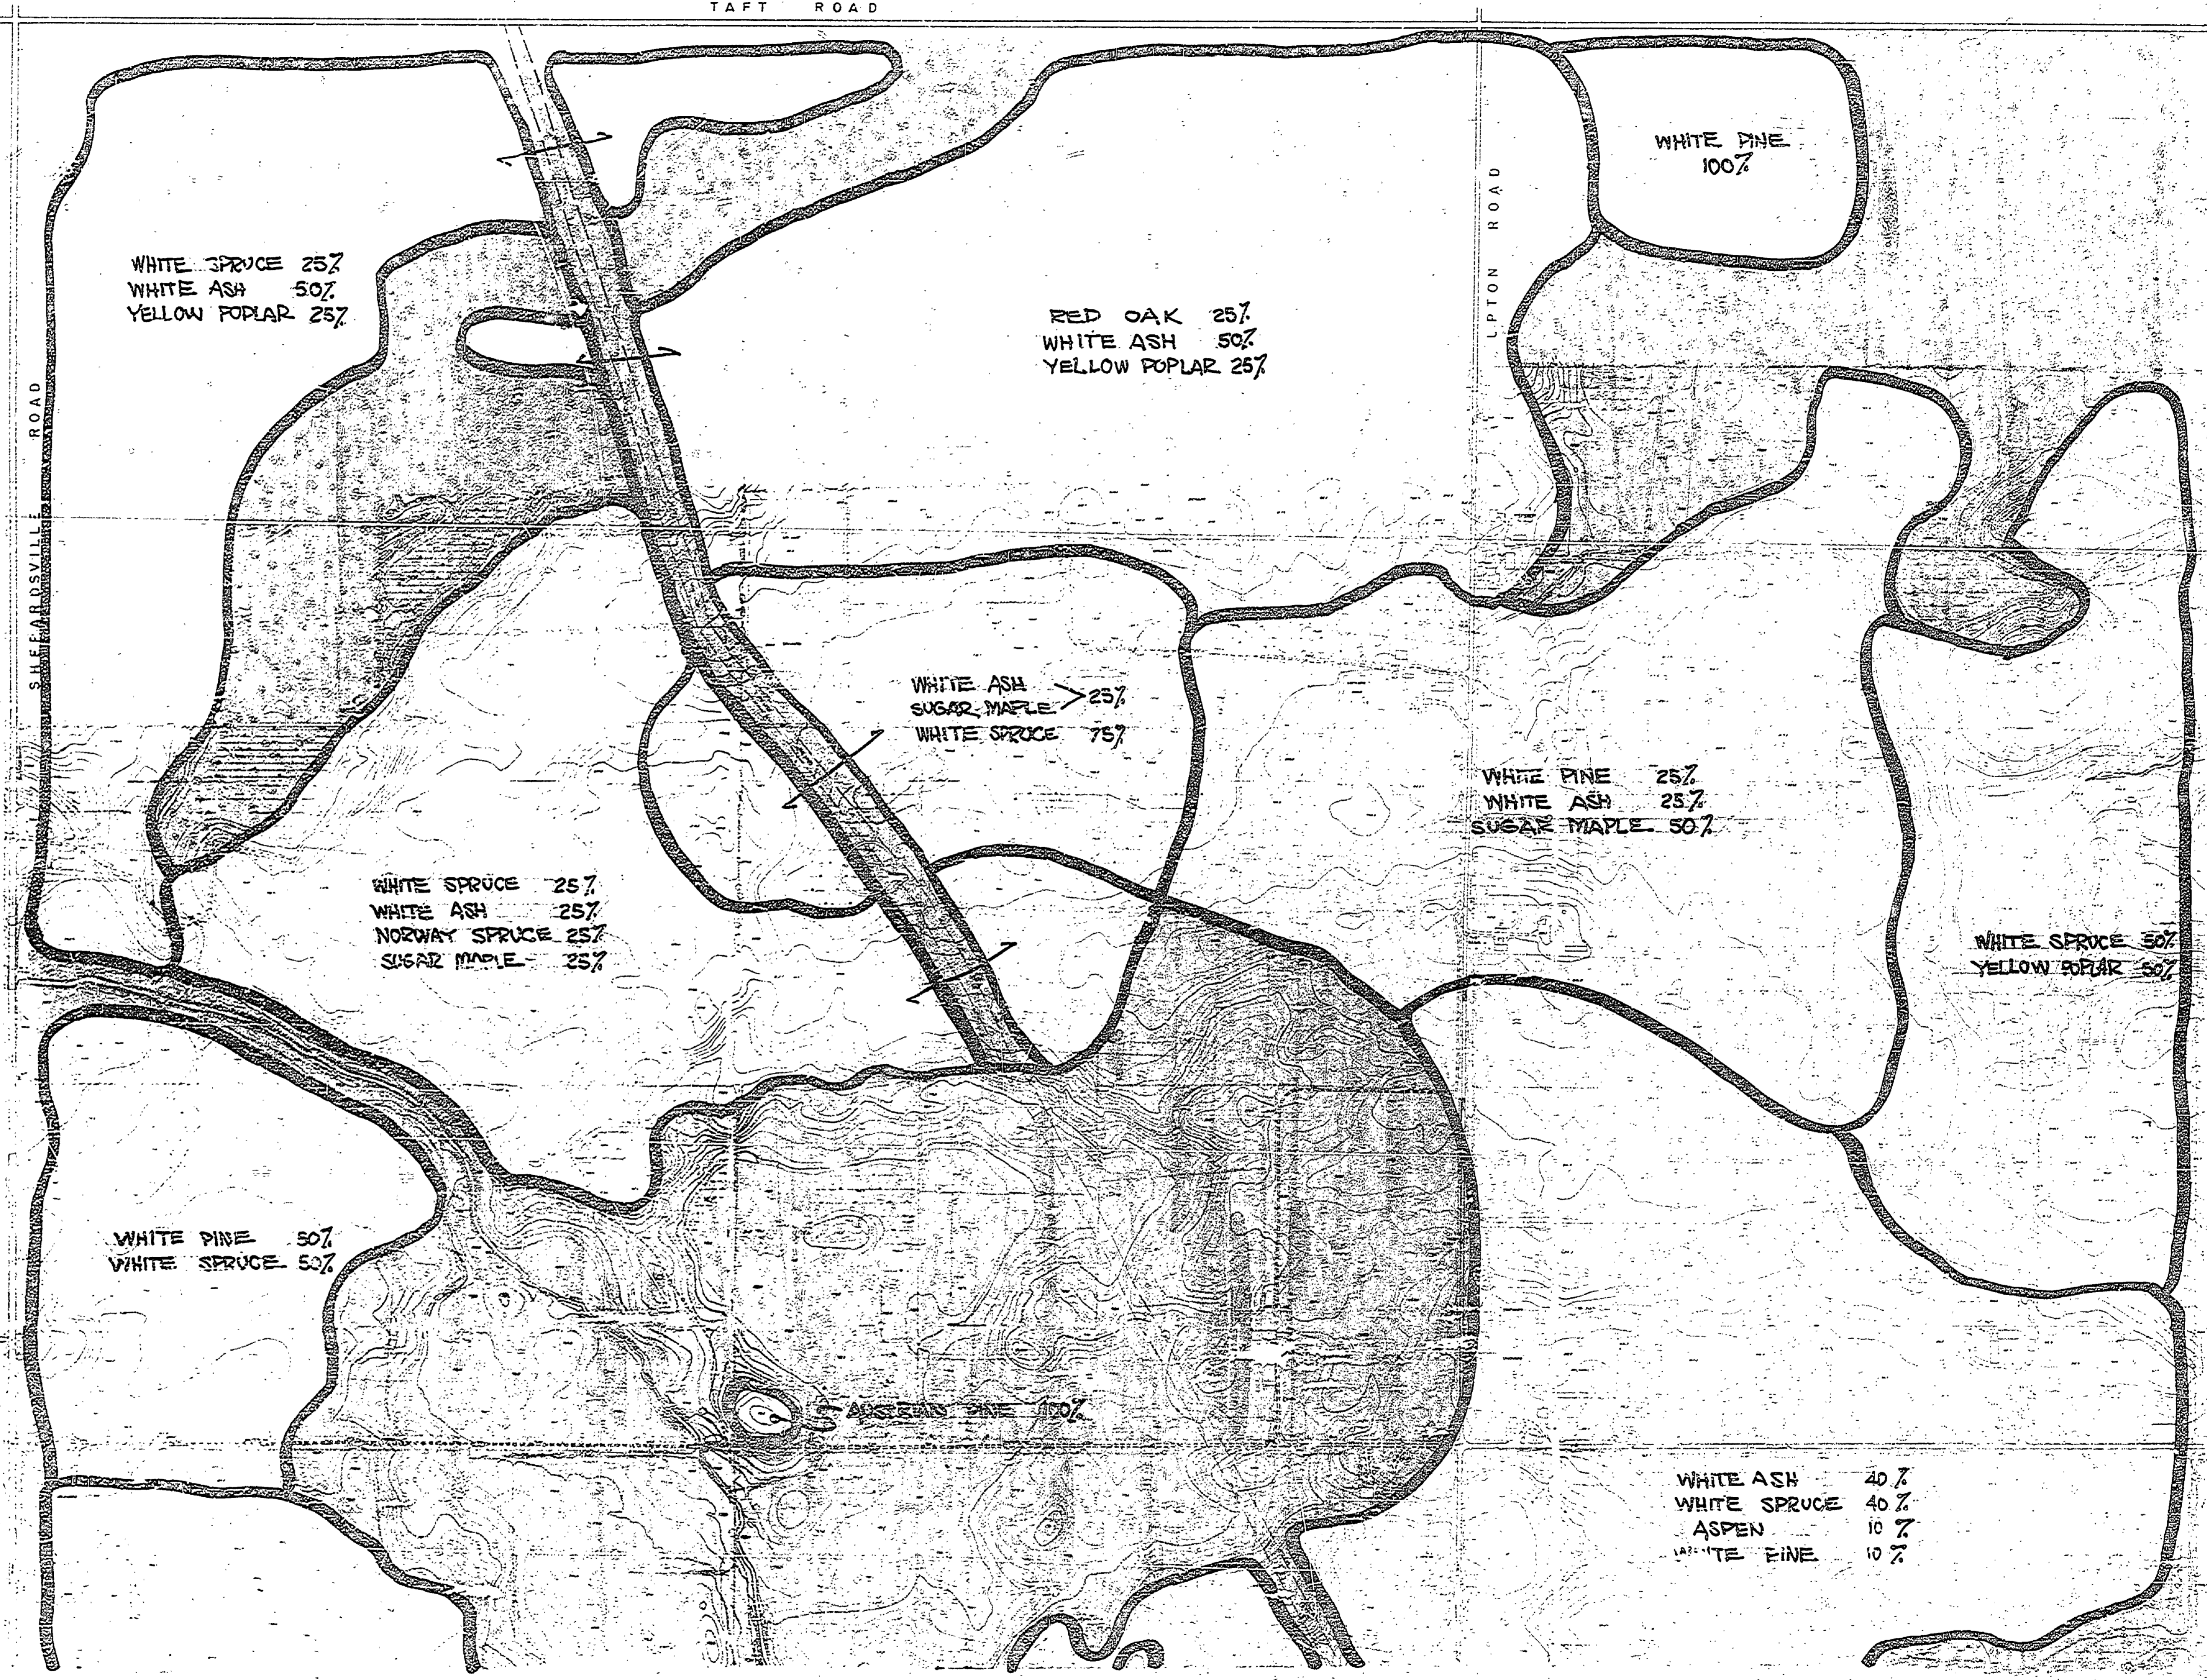

SHEFAROSVILL ROAD

LPTON ROAD

LEGEND ON SHEET 1 OF 3

MATCH TO SHEET 2

SCALE 1" = 300' NORTH

SURVEYED BY		DRAWN BY		NO. DATE BY		REVISIONS		NO. DATE BY		REVISIONS		MICHIGAN DEPARTMENT OF CONSERVATION		SLEEPY HOLLOW STATE PARK		SHEET NO. OF		PLANTING PLAN	
DESIGNED BY KESSLER		3/70		CHECKED BY		DATE		3.		4.		FOR PROJECT NO.		SHEET 3 OF 3		PLAN NO. L-101			