


MATCH TO SHEET 3

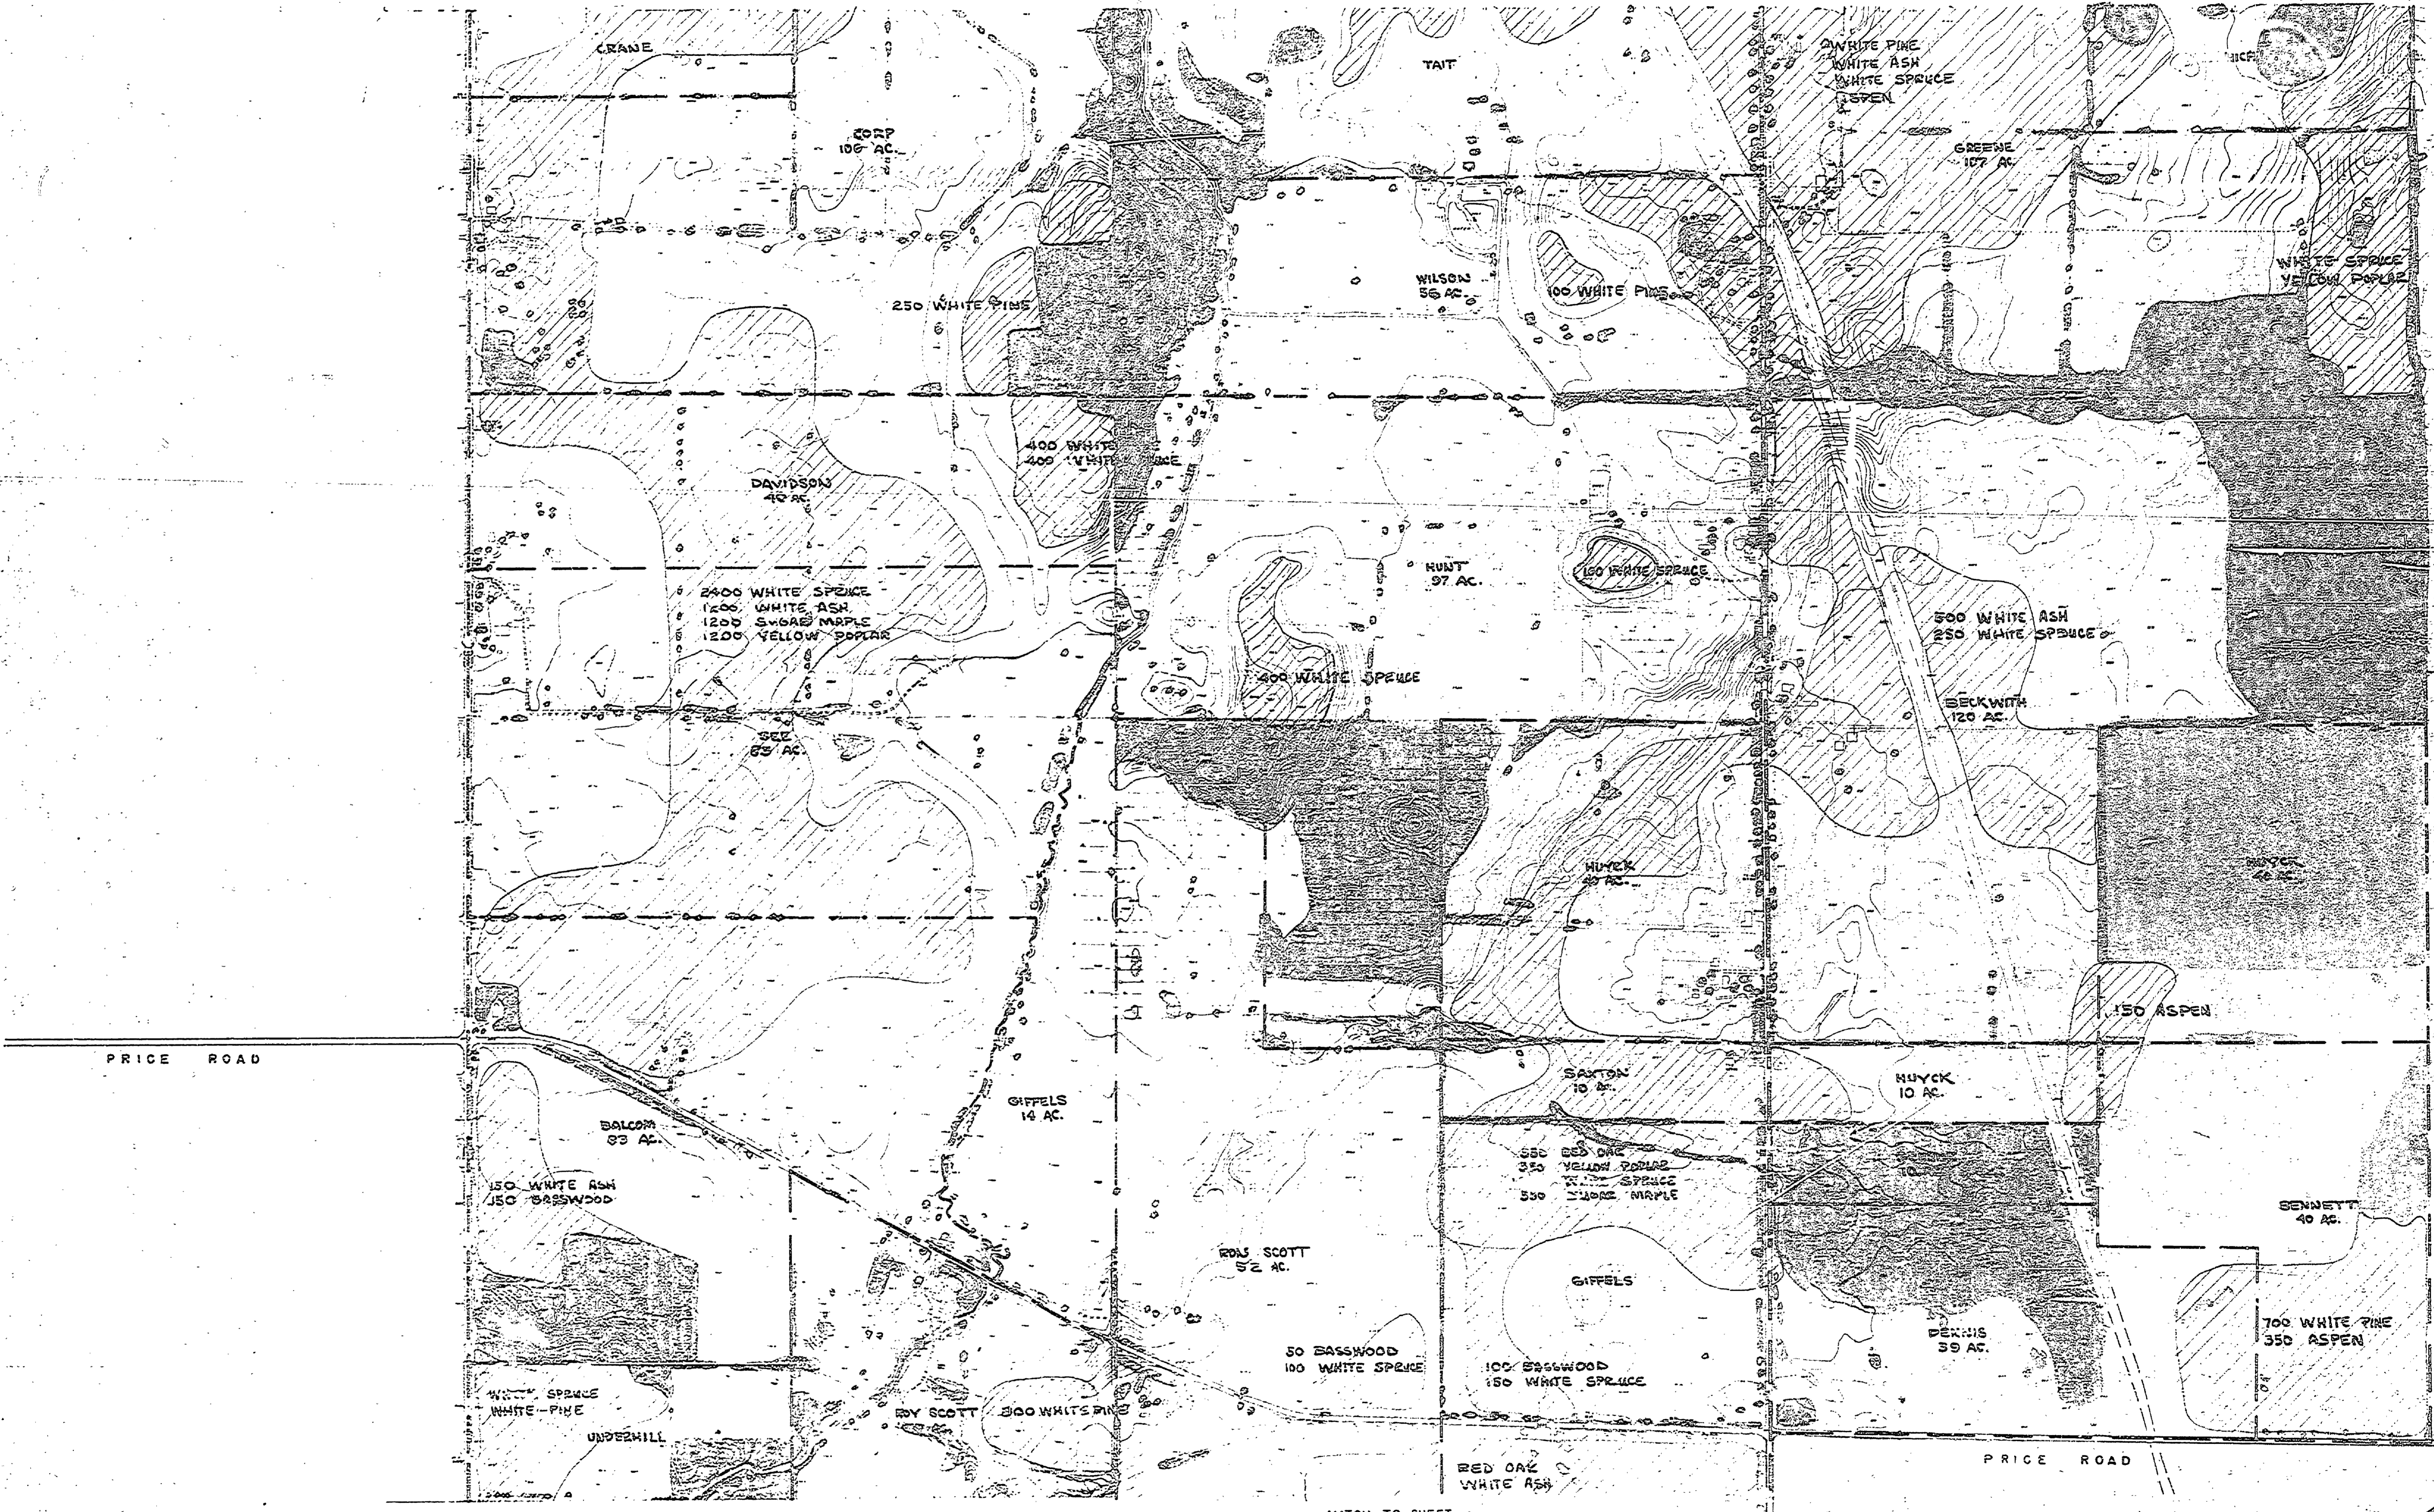

MATCH TO SHEET 1

SCALE 1" = 300' NORTH

SURVEYED BY	DRAWN BY	10/70	NO.	DATE	BY	REVISIONS	NO.	DATE	BY	REVISIONS
DESIGNED BY	10/70	CHECKED BY								
DATE		DATE								

MICHIGAN DEPARTMENT OF CONSERVATION

SLEEPY HOLLOW STATE PARK

SHEET NO. 2 OF 3 FOR PROJECT NO.

PLANTING PLAN SHEET 2 OF 3 PLAN NO. L001A