


MATCH TO SHEET 3 OF 9

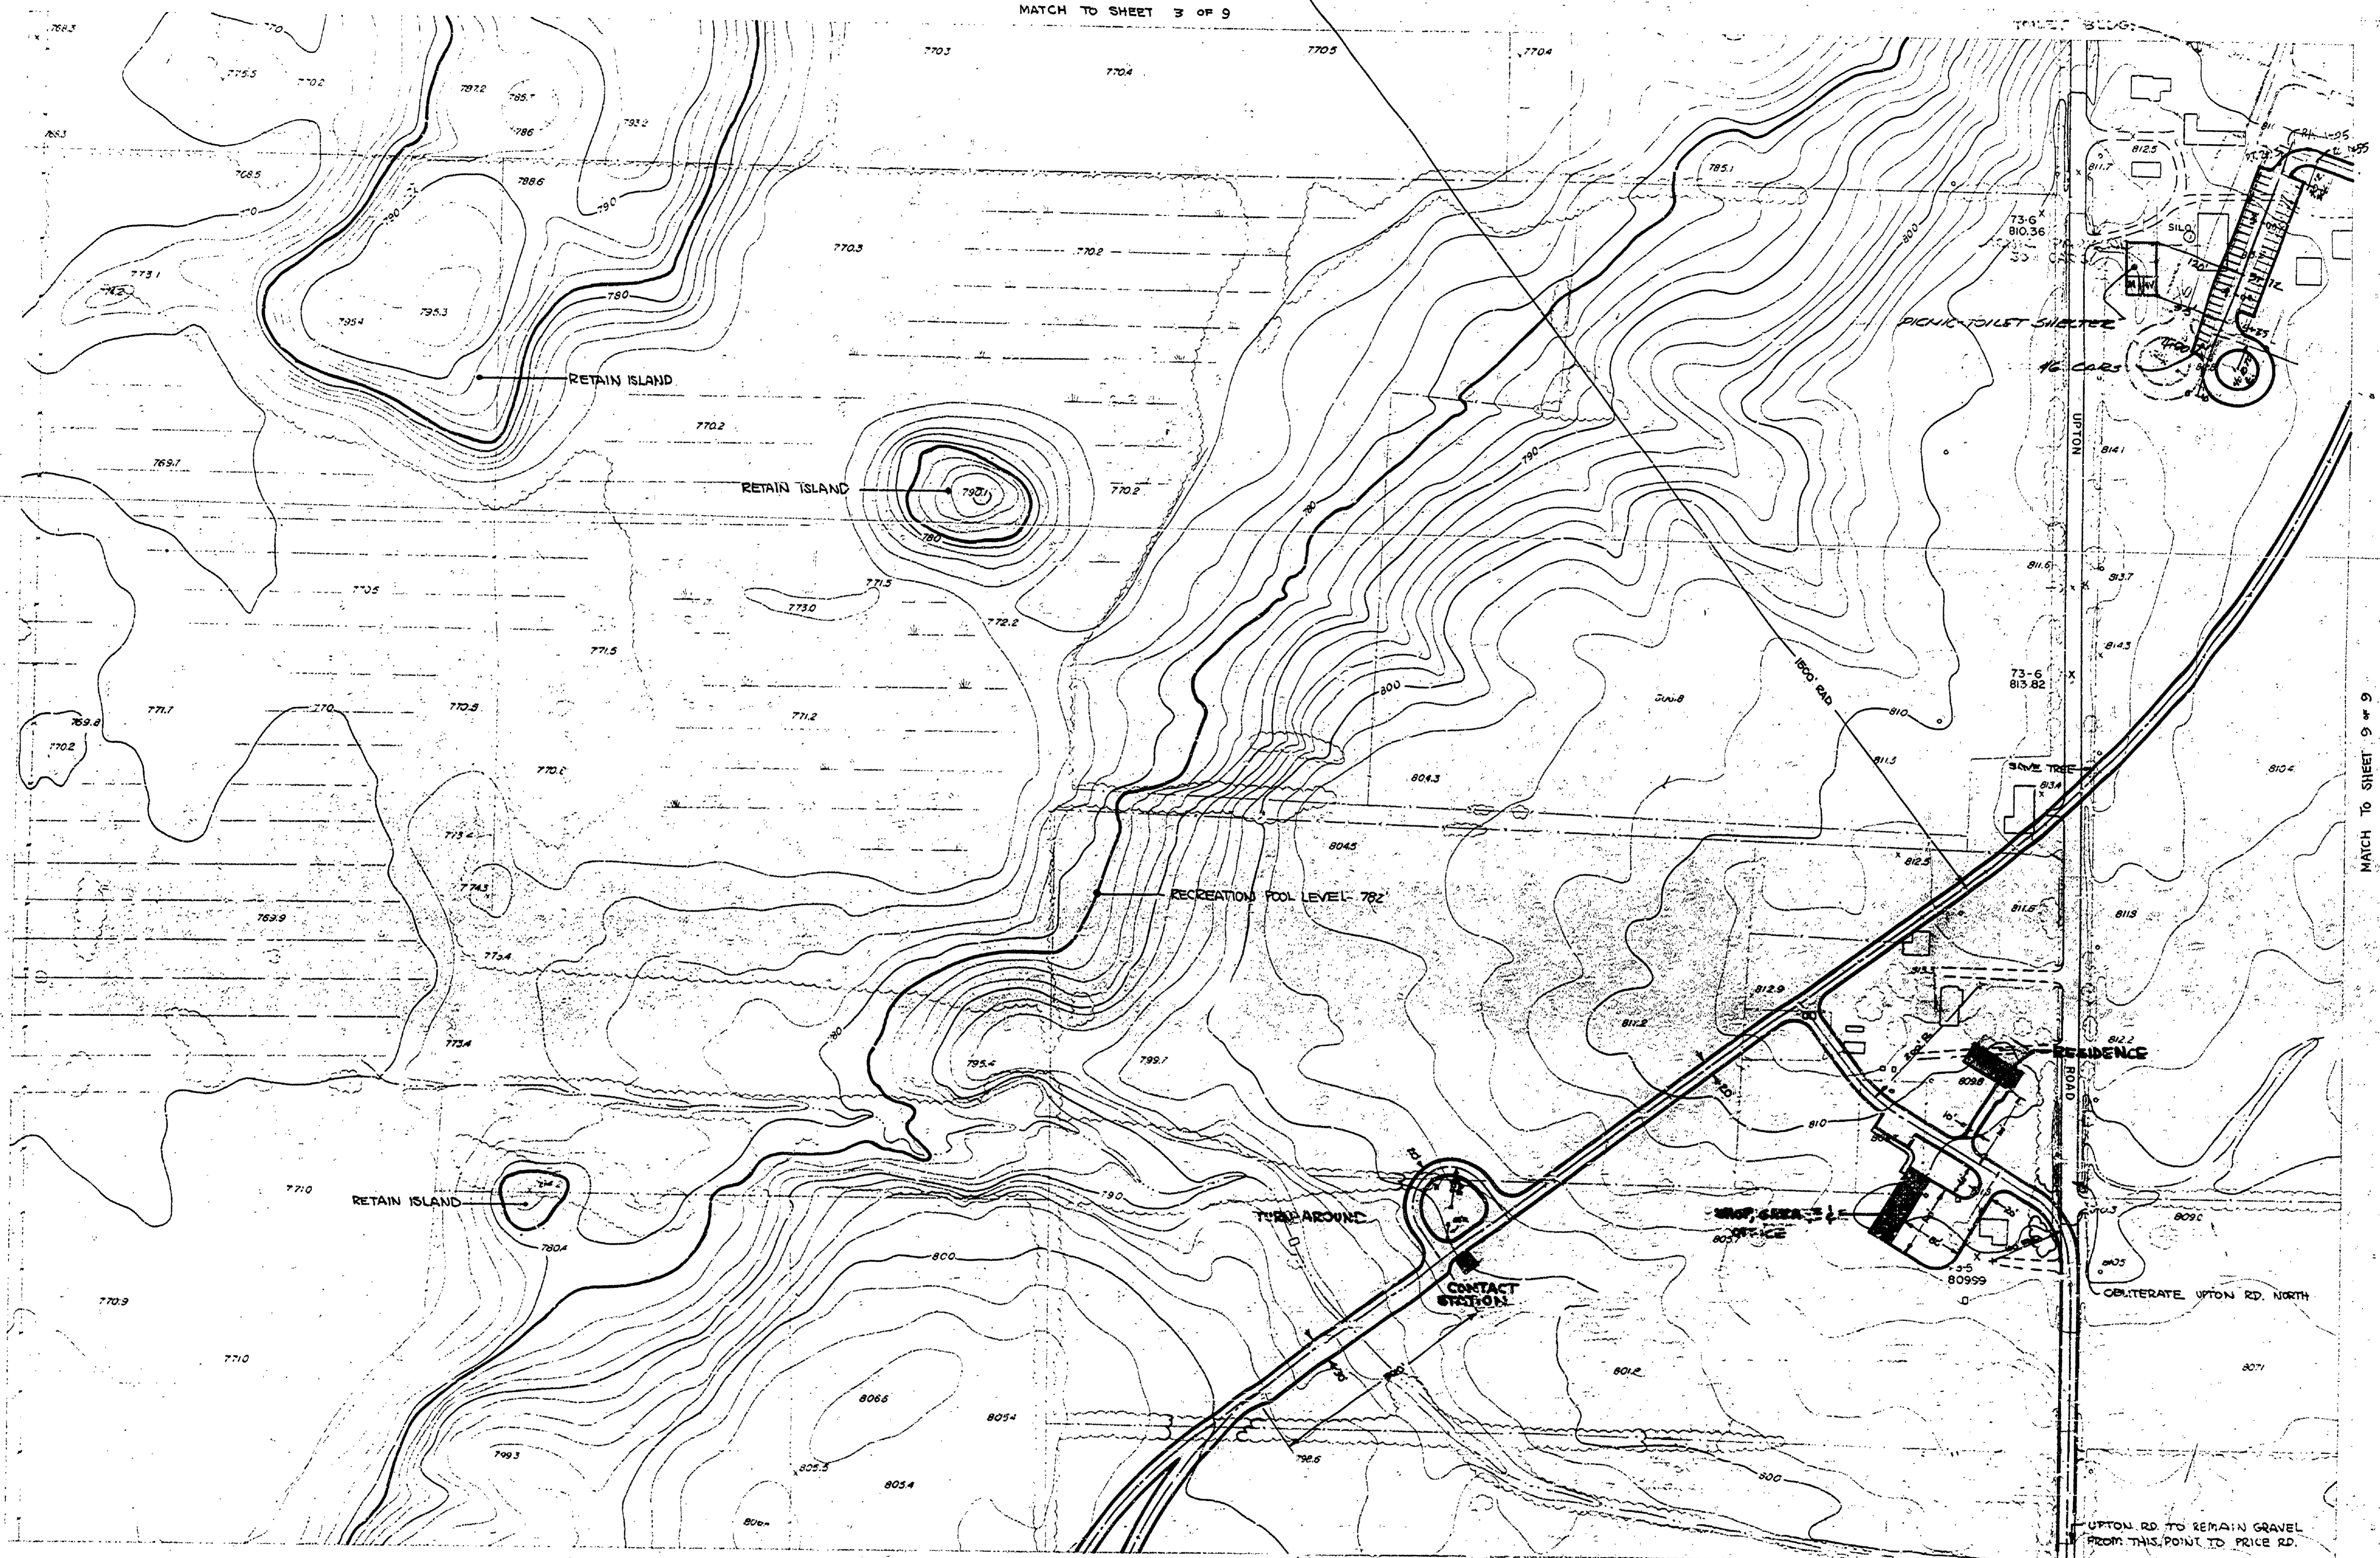

MATCH TO SHEET 9 OF 9

MATCH TO SHEET 1 OF 9

NORTH
SCALE 1" = 100'

SURVEYED BY		DRAWN BY <u>KESSLER</u>		NO. <u>10/71</u>	DATE	BY	REVISIONS	NO. <u>12-21-72</u>	DATE	BY	REVISIONS	MICHIGAN DEPARTMENT OF CONSERVATION		SLEEPY HOLLOW STATE PARK		DATE OF PHOTOGRAPHY APRIL 1966 DATE OF MAPPING JUNE 1966	
DESIGNED BY <u>KESSLER</u>		CHECKED BY <u>E.G.H. & L.C.M.</u>		NO. <u>11/5177</u>	DATE	BY	REVISIONS	NO. <u>1-12-76</u>	DATE	BY	REVISIONS	SCALE 1" = 100'		CONTOUR INTERVAL 2'		ENTRANCE RD., PICNIC PARKING, SERVICE AREA LAYOUT.	
DATE		DATE		DATE		DATE		DATE		DATE		FOR PROJECT NO.		SHEET <u>2</u> OF <u>9</u>		PLAN NO. <u>L-106</u>	

4/21