


MATCH TO SHEET 4 OF 9

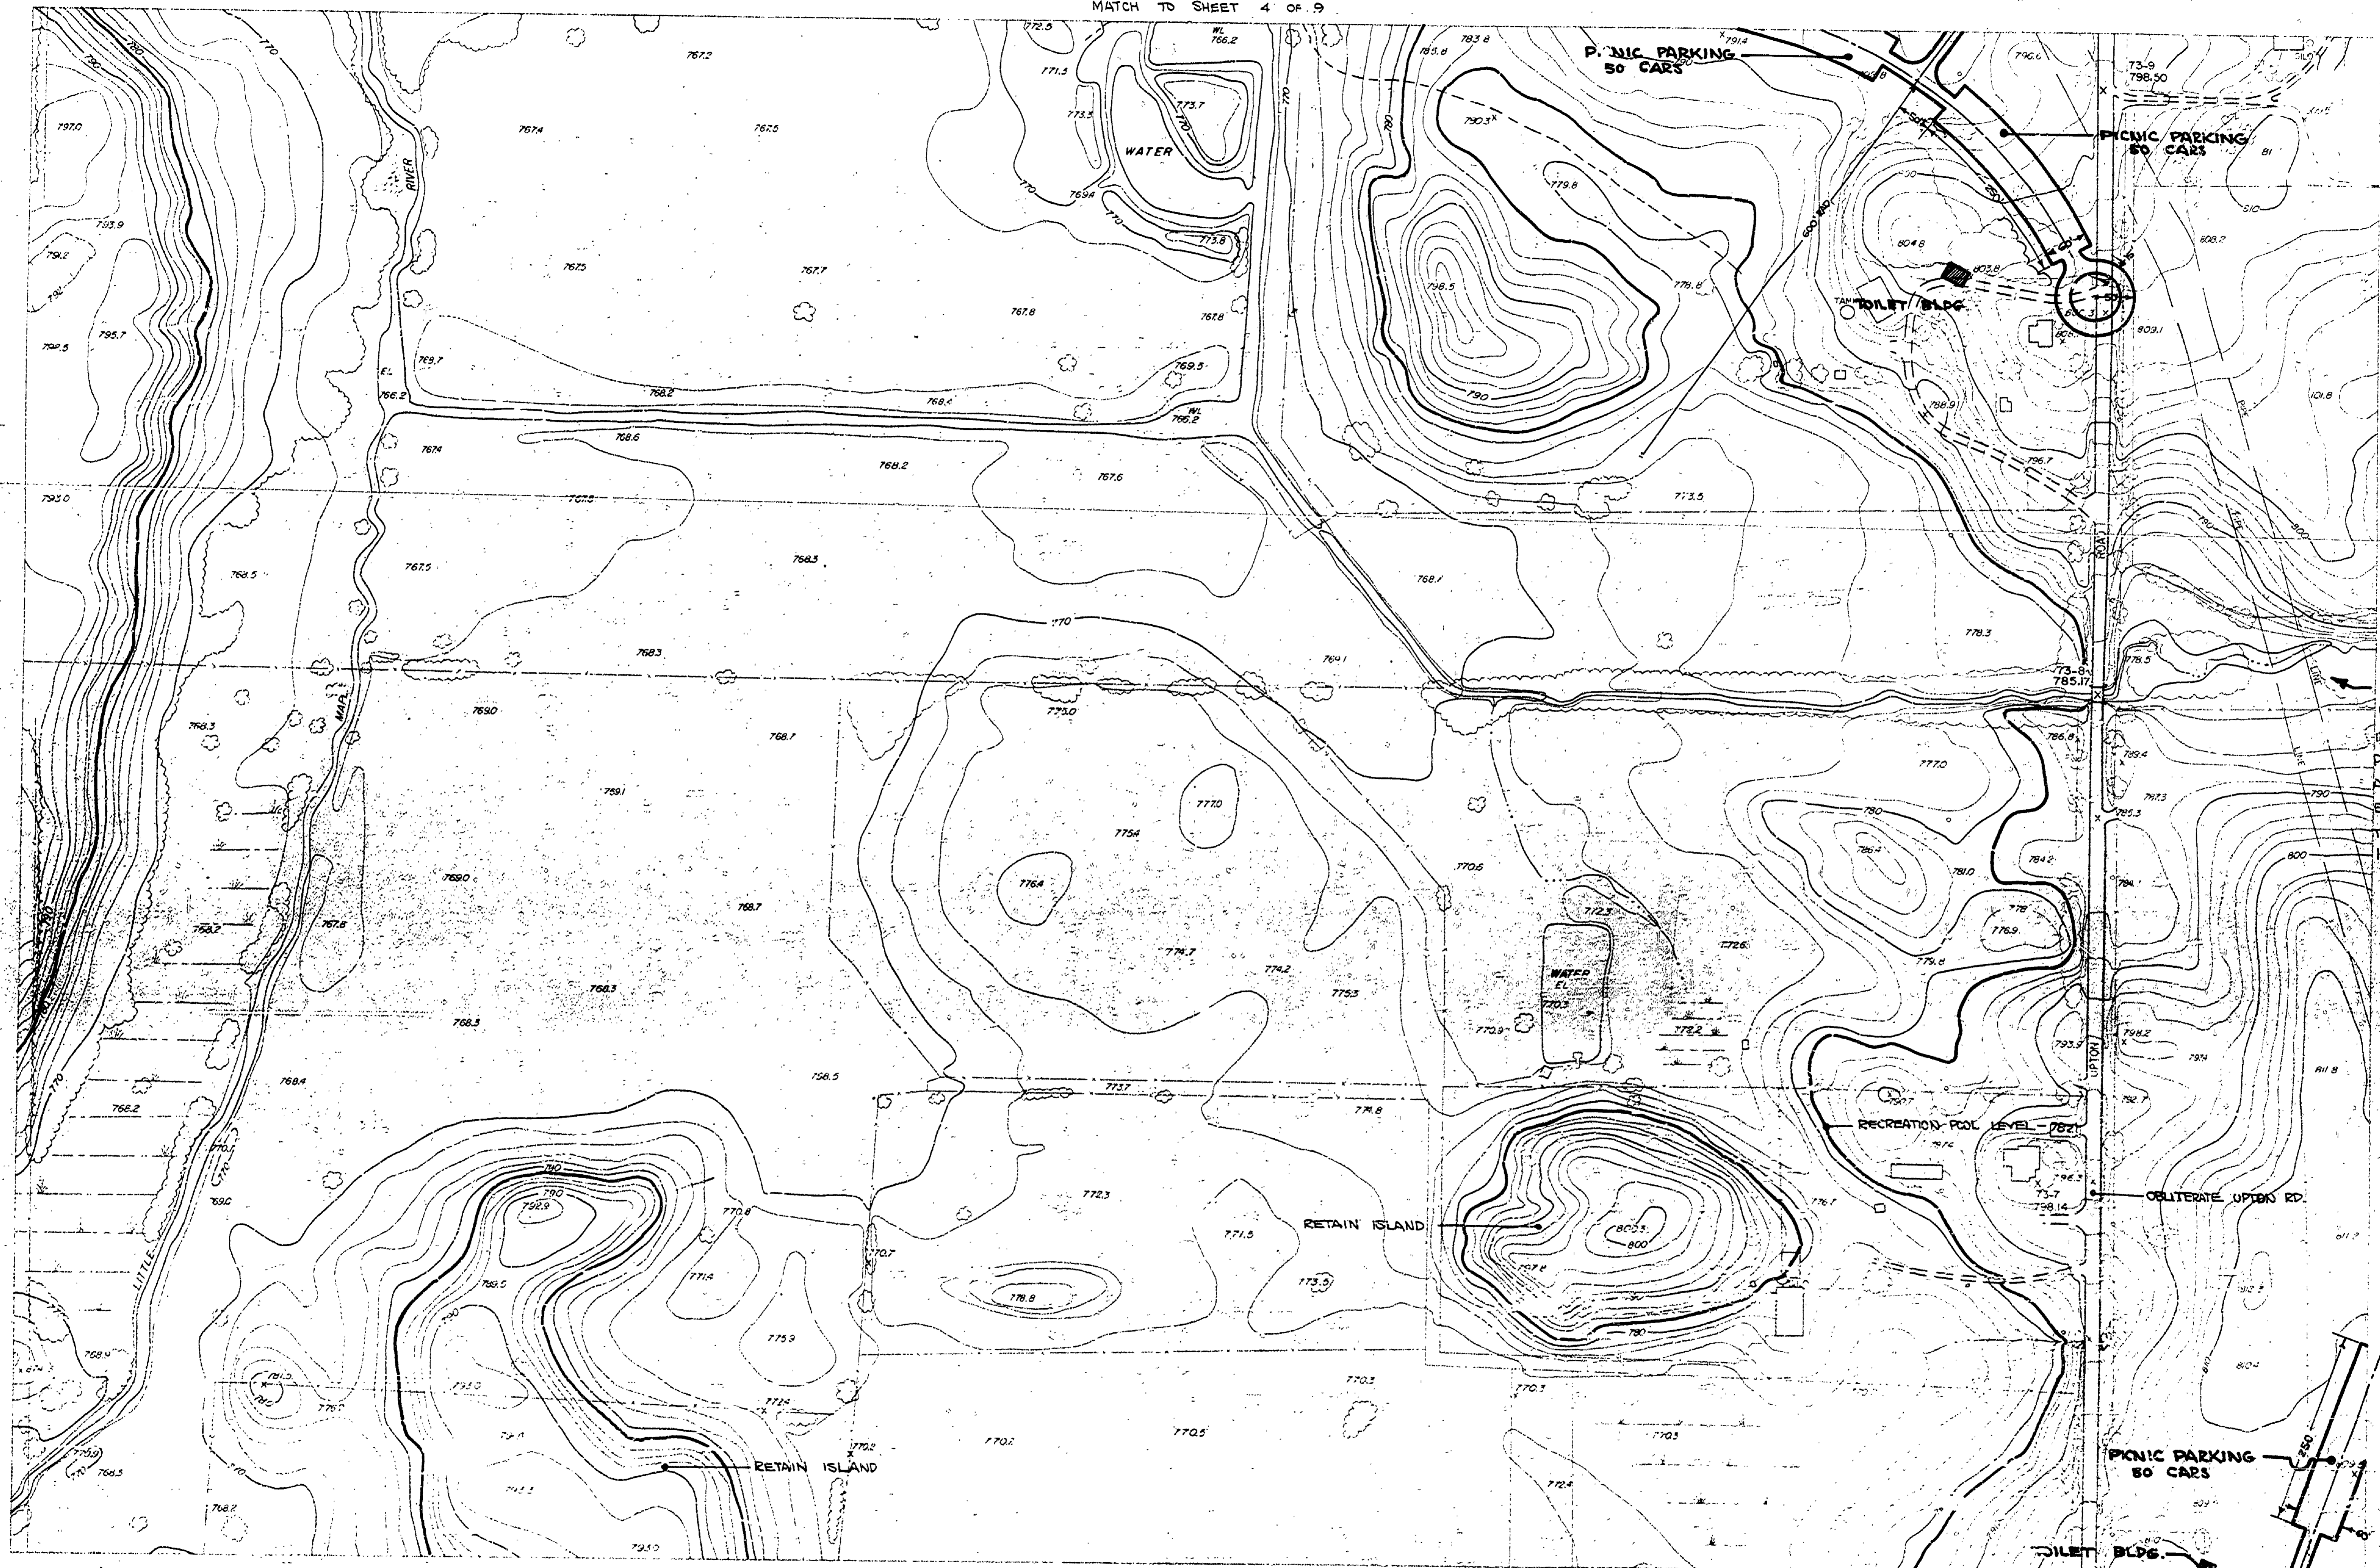

NOTE: THIS AREA TO BE HANDLED ACCORDING TO ENGINEERING DIVISION'S RECOMMENDATION. NOTE CONSUMERS POWER MEMO TO PARKS DIV. DATED 10/1/71.

MATCH TO SHEET B OF 9

MATCH TO SHEET 2 OF 9

NORTH
SCALE 1" = 100'

SURVEYED BY		DRAWN BY KESSLER		10/71		NO. DATE BY		REVISIONS		NO. DATE BY		REVISIONS		MICHIGAN DEPARTMENT OF CONSERVATION		SLEEPY HOLLOW STATE PARK		DATE OF PHOTOGRAPHY APRIL 1968. DATE OF MAPPING JUNE 1968	
DESIGNED BY KESSLER		10/71		CHECKED BY R.G.H. & L.C.M.		11/5/71		1.		3.		4.		SCALE 1" = 100'		CONTOUR INTERVAL 5'		SHEET NO. OF	
DATE		DATE		DATE		DATE		DATE		DATE		DATE		DATE		DATE		FOR PROJECT NO.	
																		PICNIC PARKING LAYOUT	
																		SHEET 3 OF 9 PLAN NO. L-106	