



MATCH TO SHEET 7 OF 9

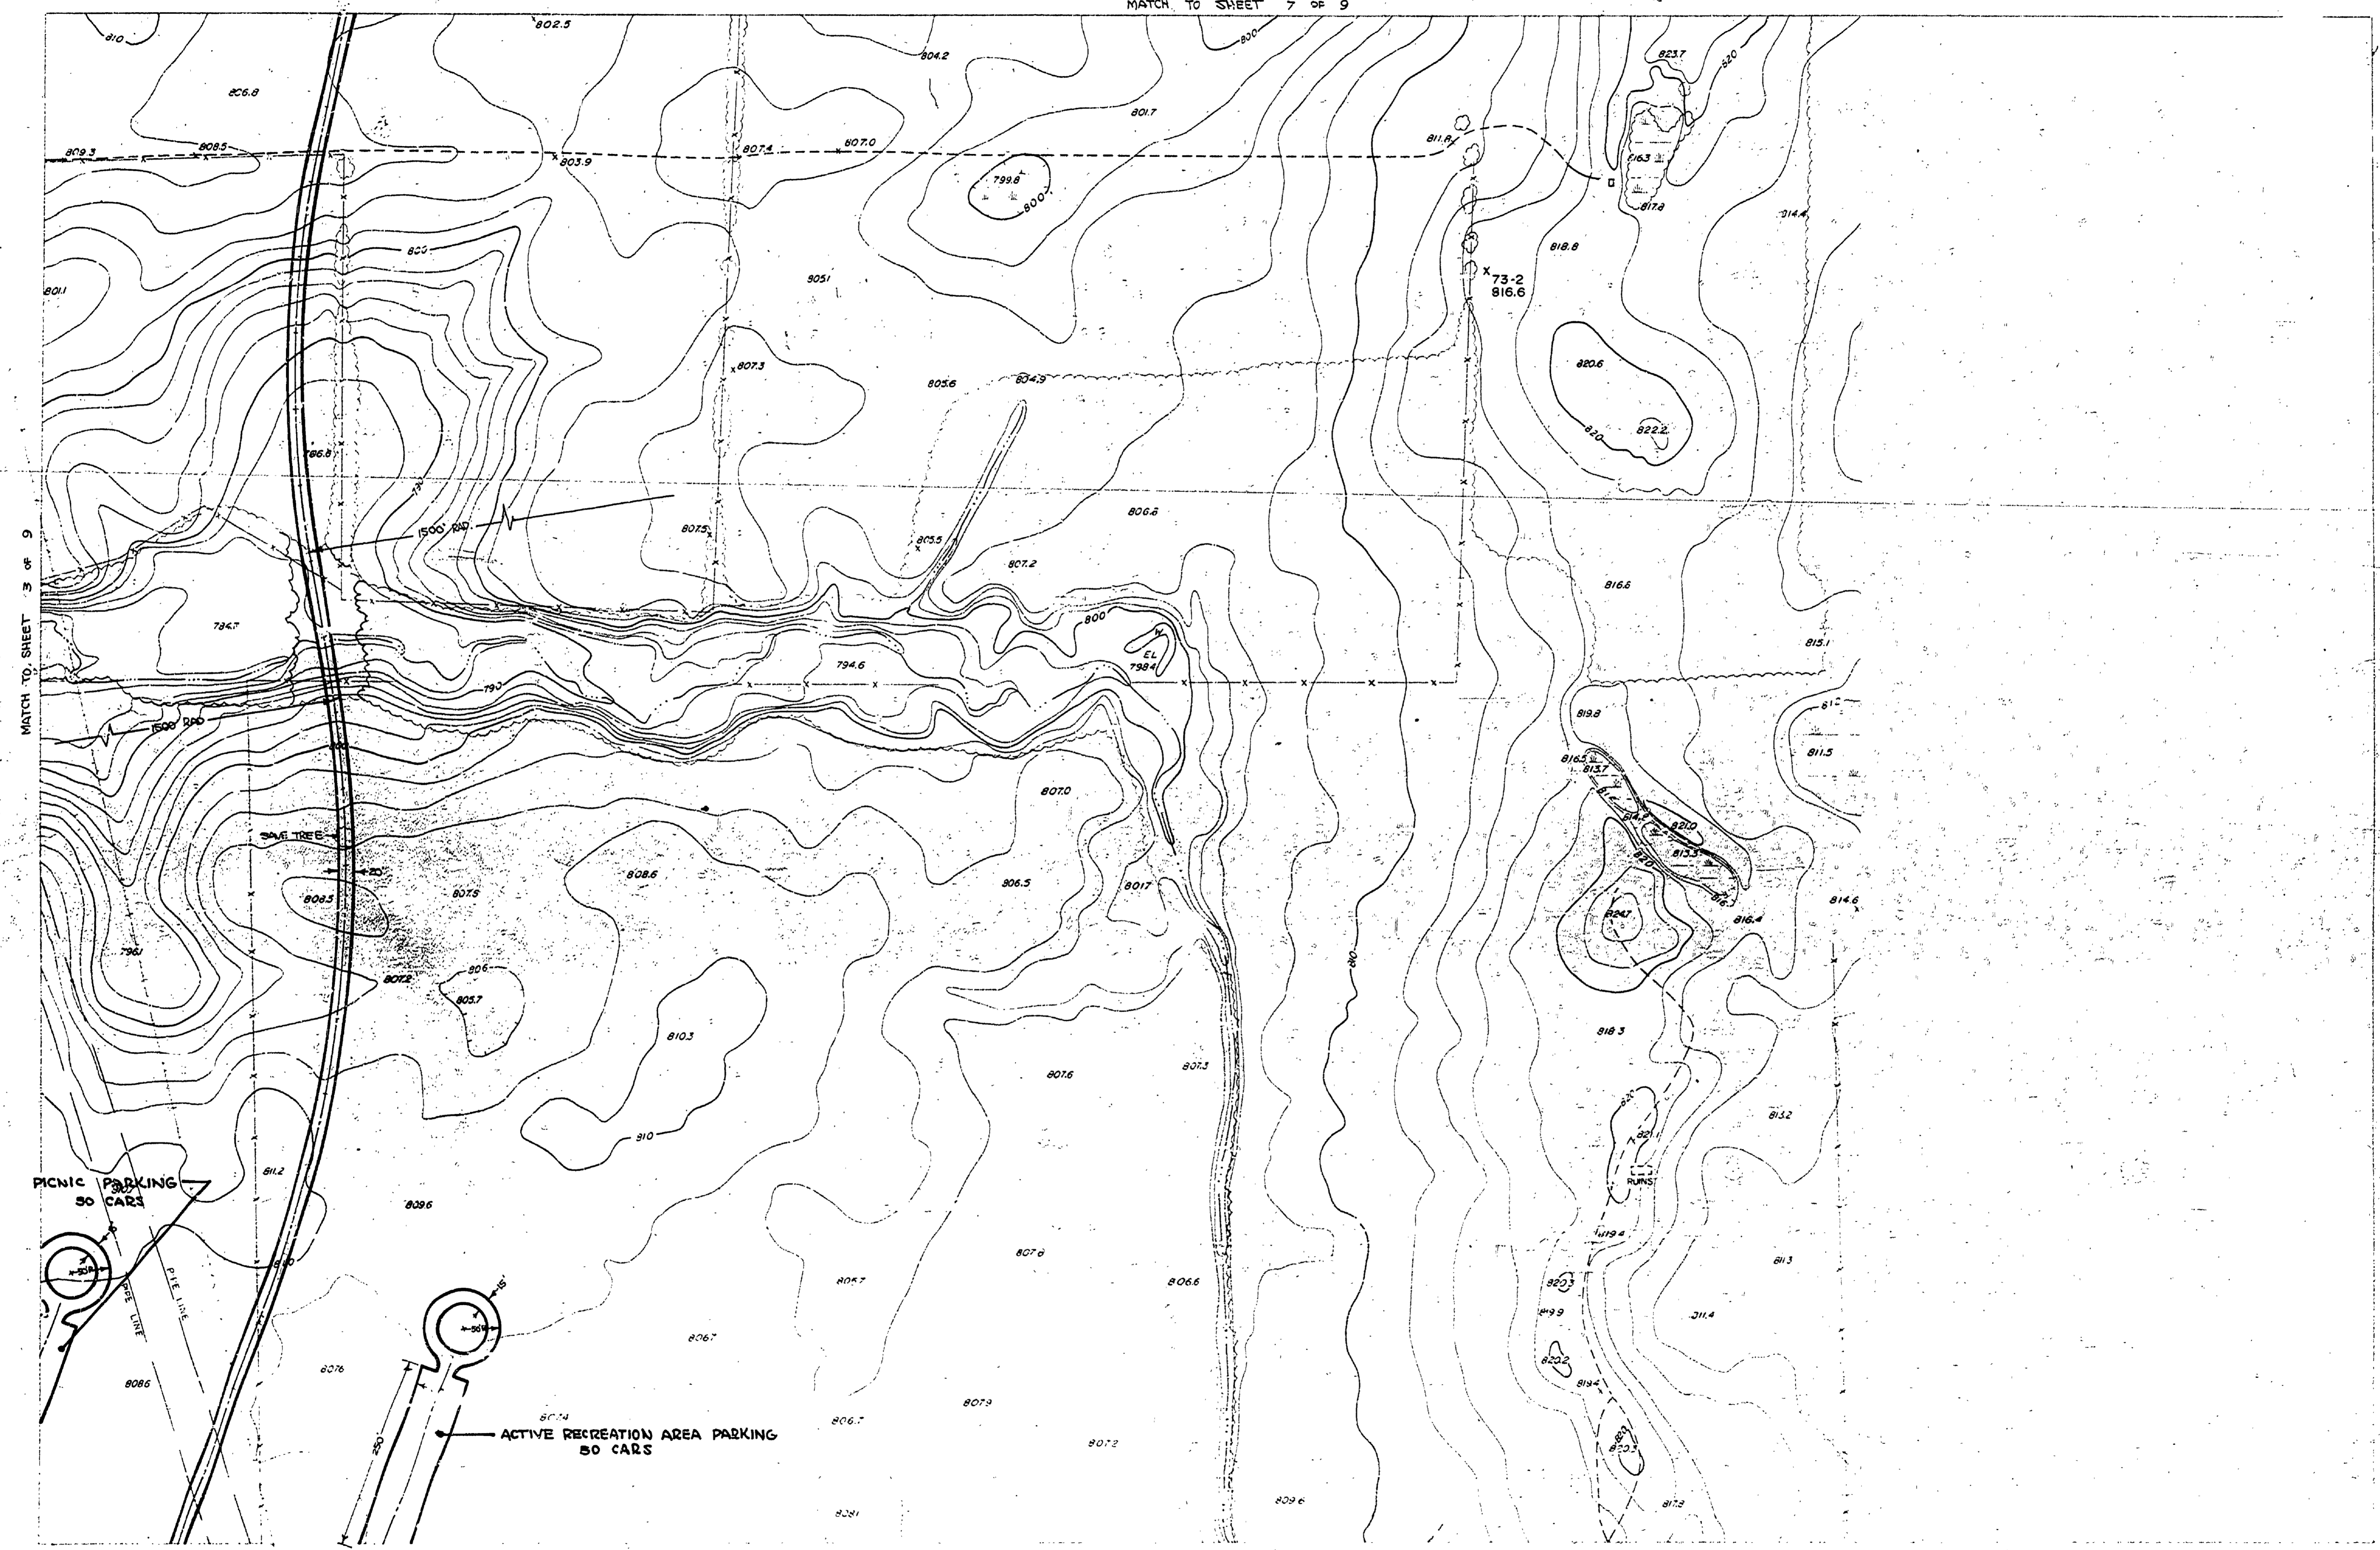

MATCH TO SHEET 3 OF 9

MATCH TO SHEET 9 OF 9

  
 NORTH  
 SCALE 1" = 100'

DATE OF PHOTOGRAPHY APRIL 1966 DATE OF MAPPING JUNE 1966

SURVEYED BY	DRAWN BY	NO.	DATE	BY	REVISIONS	NO.	DATE	BY	REVISIONS
DESIGNED BY KESSLER	KESSLER	10/71	10/71			1	11/5/71		

MICHIGAN  
 DEPARTMENT OF CONSERVATION

**SLEEPY HOLLOW STATE PARK**  
SCALE 1" = 100'

SHEET NO. ... OF ...	ENTRANCE RD, PICNIC PARKING LAYOUT
FOR PROJECT NO. ...	SHEET 8 OF 9 PLAN NO. L-106

12/21/71