
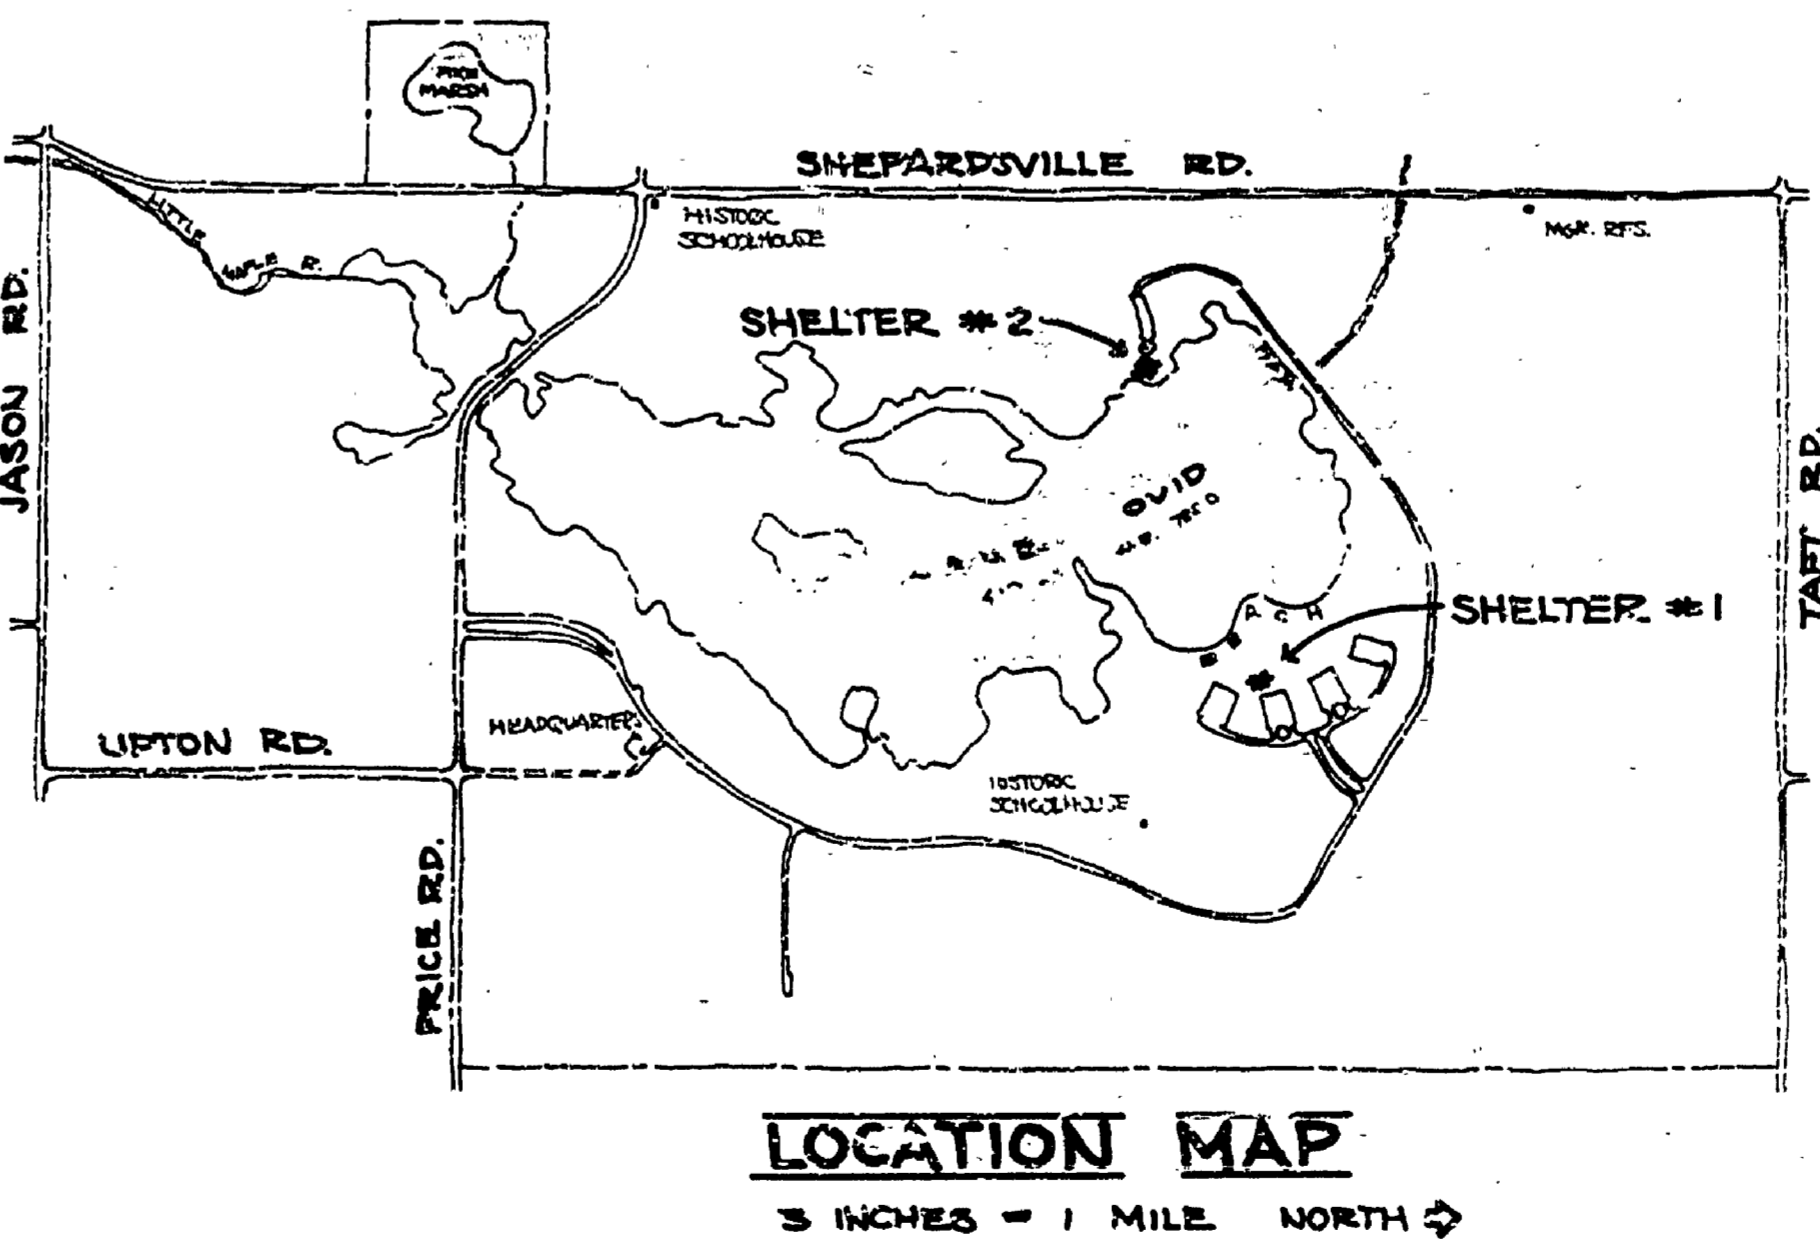


NOTES:

SLAB FINISH GRADE IS TO BE 4" ABOVE EXISTING GRADE .
 UPON STRUCTURE COMPLETION, SURROUNDING GRADE IS TO BLEND WITH TOP OF SLAB WITH A GRADIENT NOT TO EXCEED 5 PERCENT. THE SLAB IS TO BE PLACED ON A MINIMUM OF 6" OF COMPACTED GRANULAR FILL.
 THE HANDICAPPED ACCESS ROUTE GRADE IS NOT TO EXCEED 5% AND IS TO REMAIN A REASONABLY LEVEL OR EVEN TURF SURFACE.

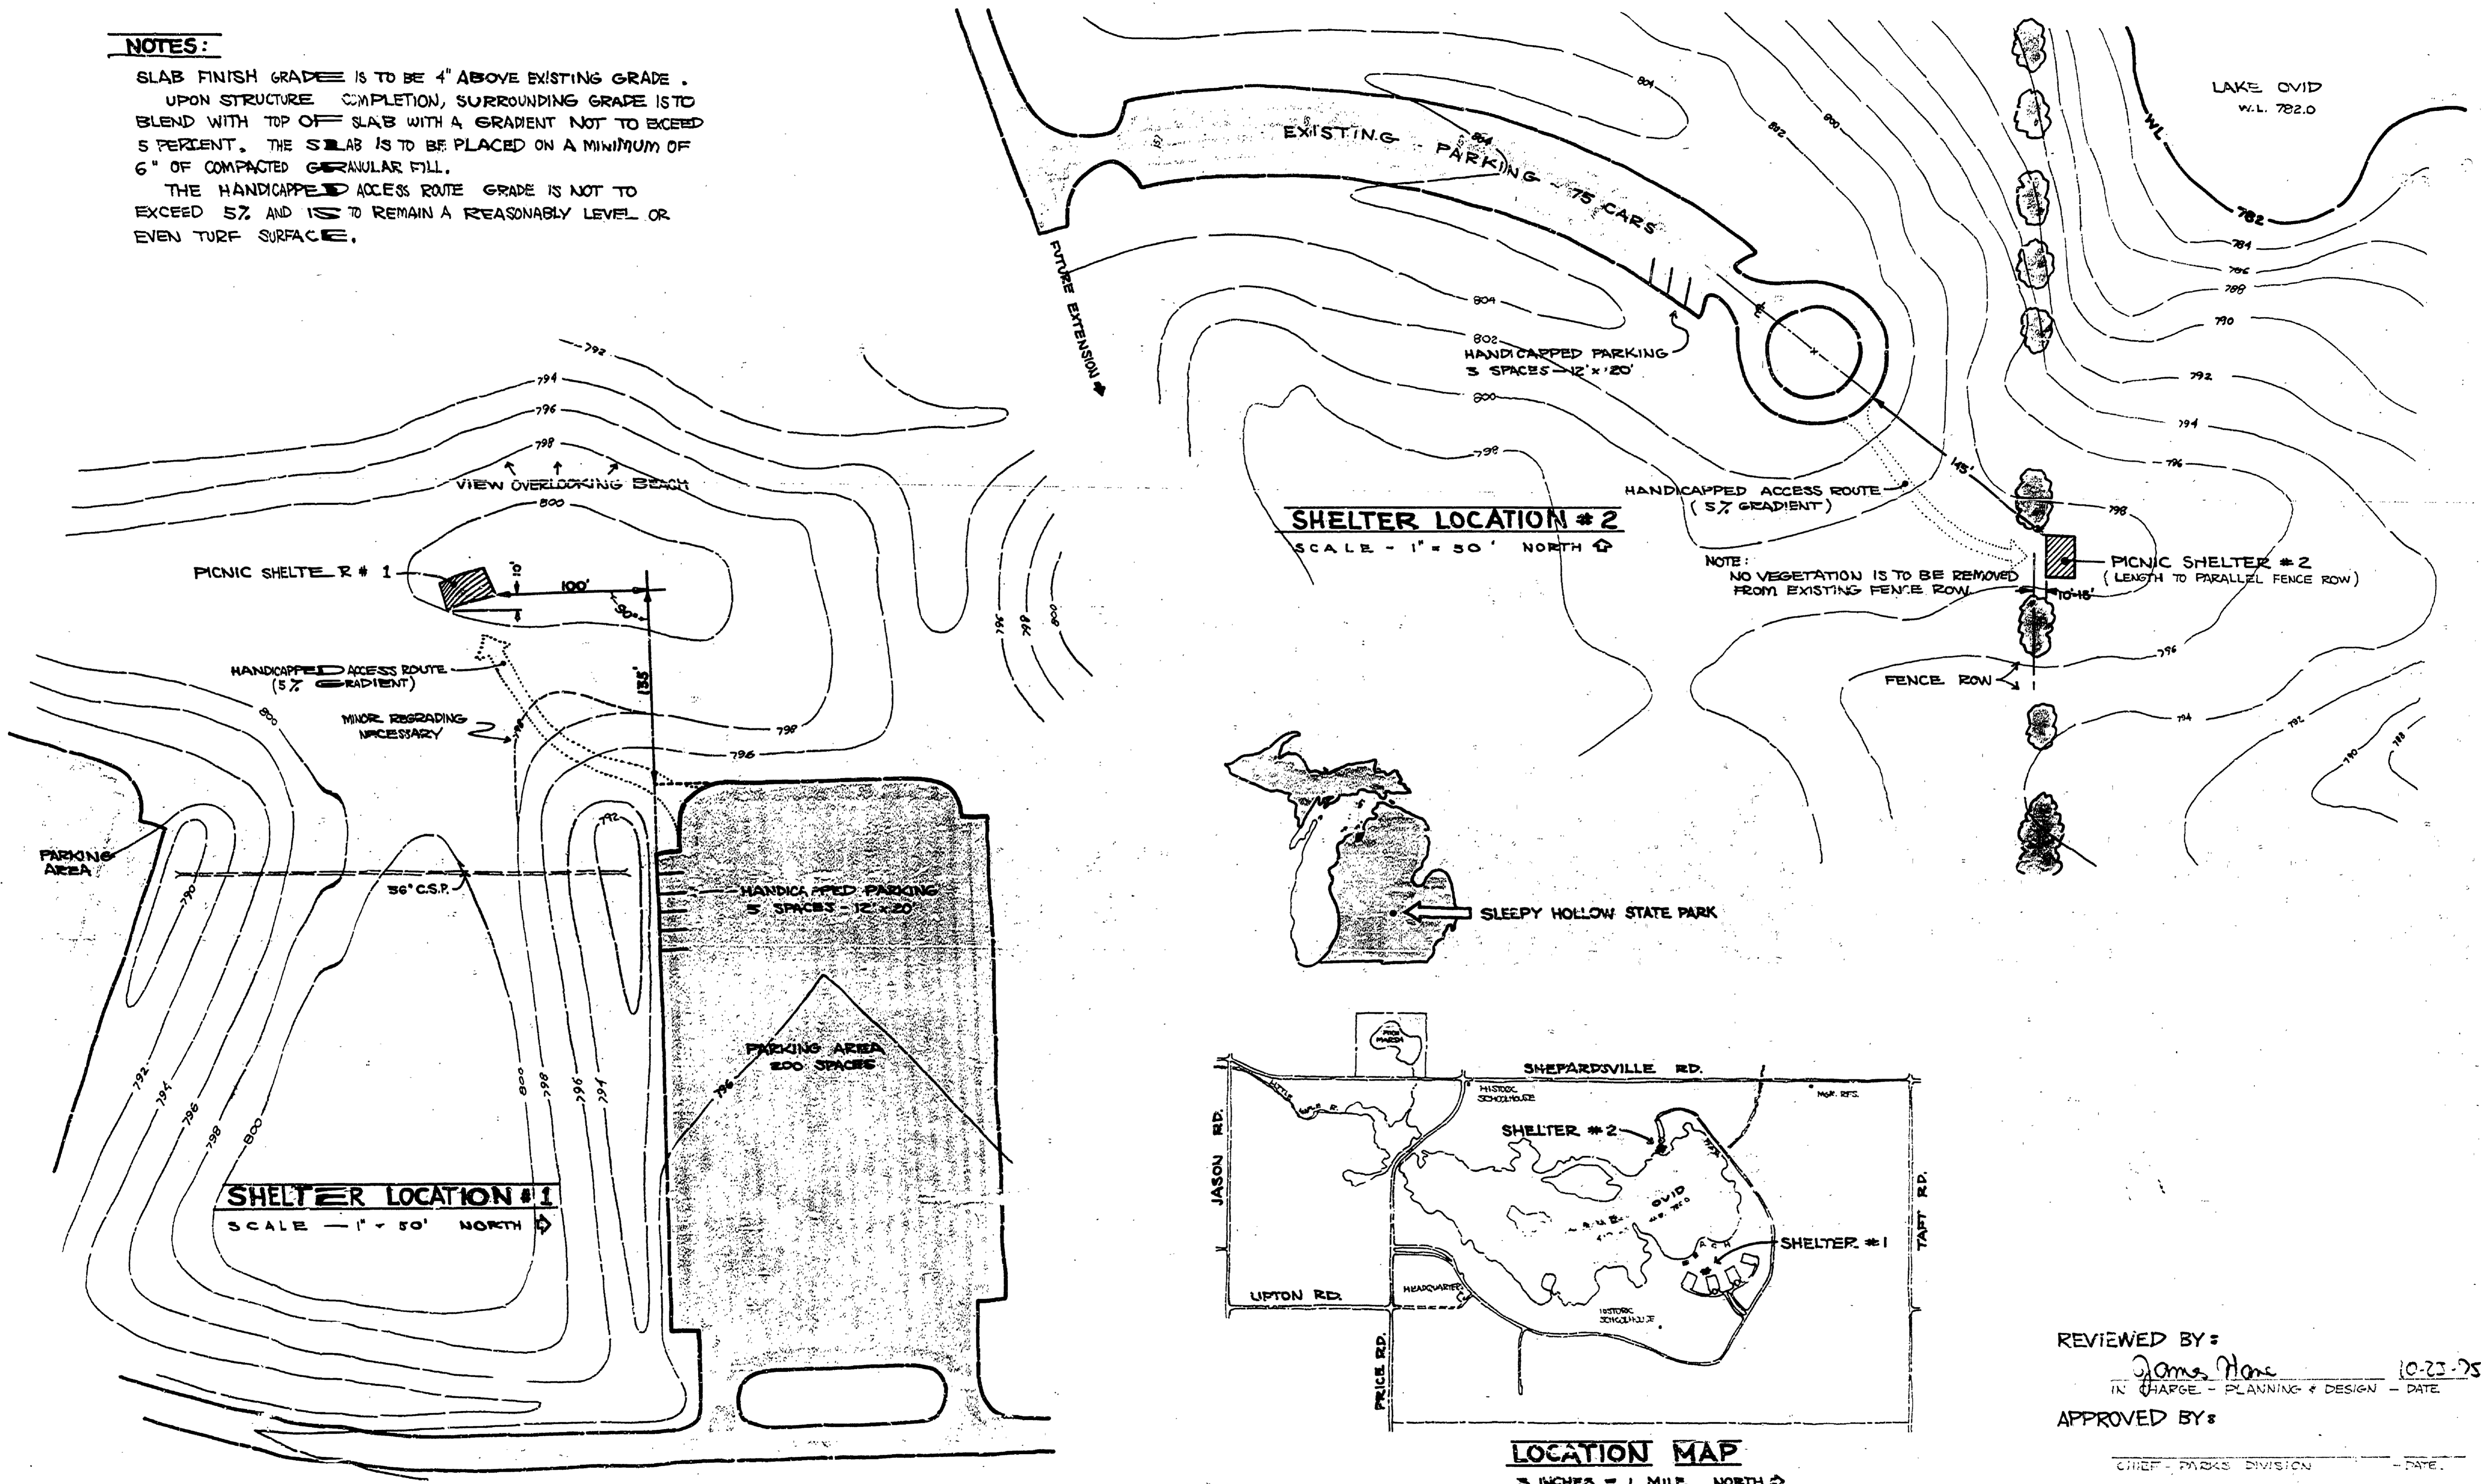

REVIEWED BY: *James Hane* 10-23-75
 IN CHARGE - PLANNING & DESIGN - DATE
 APPROVED BY: _____
 CHIEF, PARKS DIVISION - DATE

SURVEYED BY	DRAWN BY KESSLER	9/75	NO.	DATE	BY	REVISIONS	NO.	DATE	BY	REVISIONS	MICHIGAN DEPARTMENT OF NATURAL RESOURCES	PICNIC SHELTER LOCATION MAP	SLEEPY HOLLOW STATE PARK AREA OR PARK OVID TWP., CLINTON COUNTY, MI.	PROJECT NO.
DESIGNED BY KESSLER	9/75	CHECKED BY	1.				3.					SHEET 1 OF 1	PLAN NO. L-110 A	
DATE		DATE	2.				4.							