


NOTE: FINALE PLANTING DETAIL SHALL BE REQUIRED WHEN BUILDING PLANS ARE COMPLETED

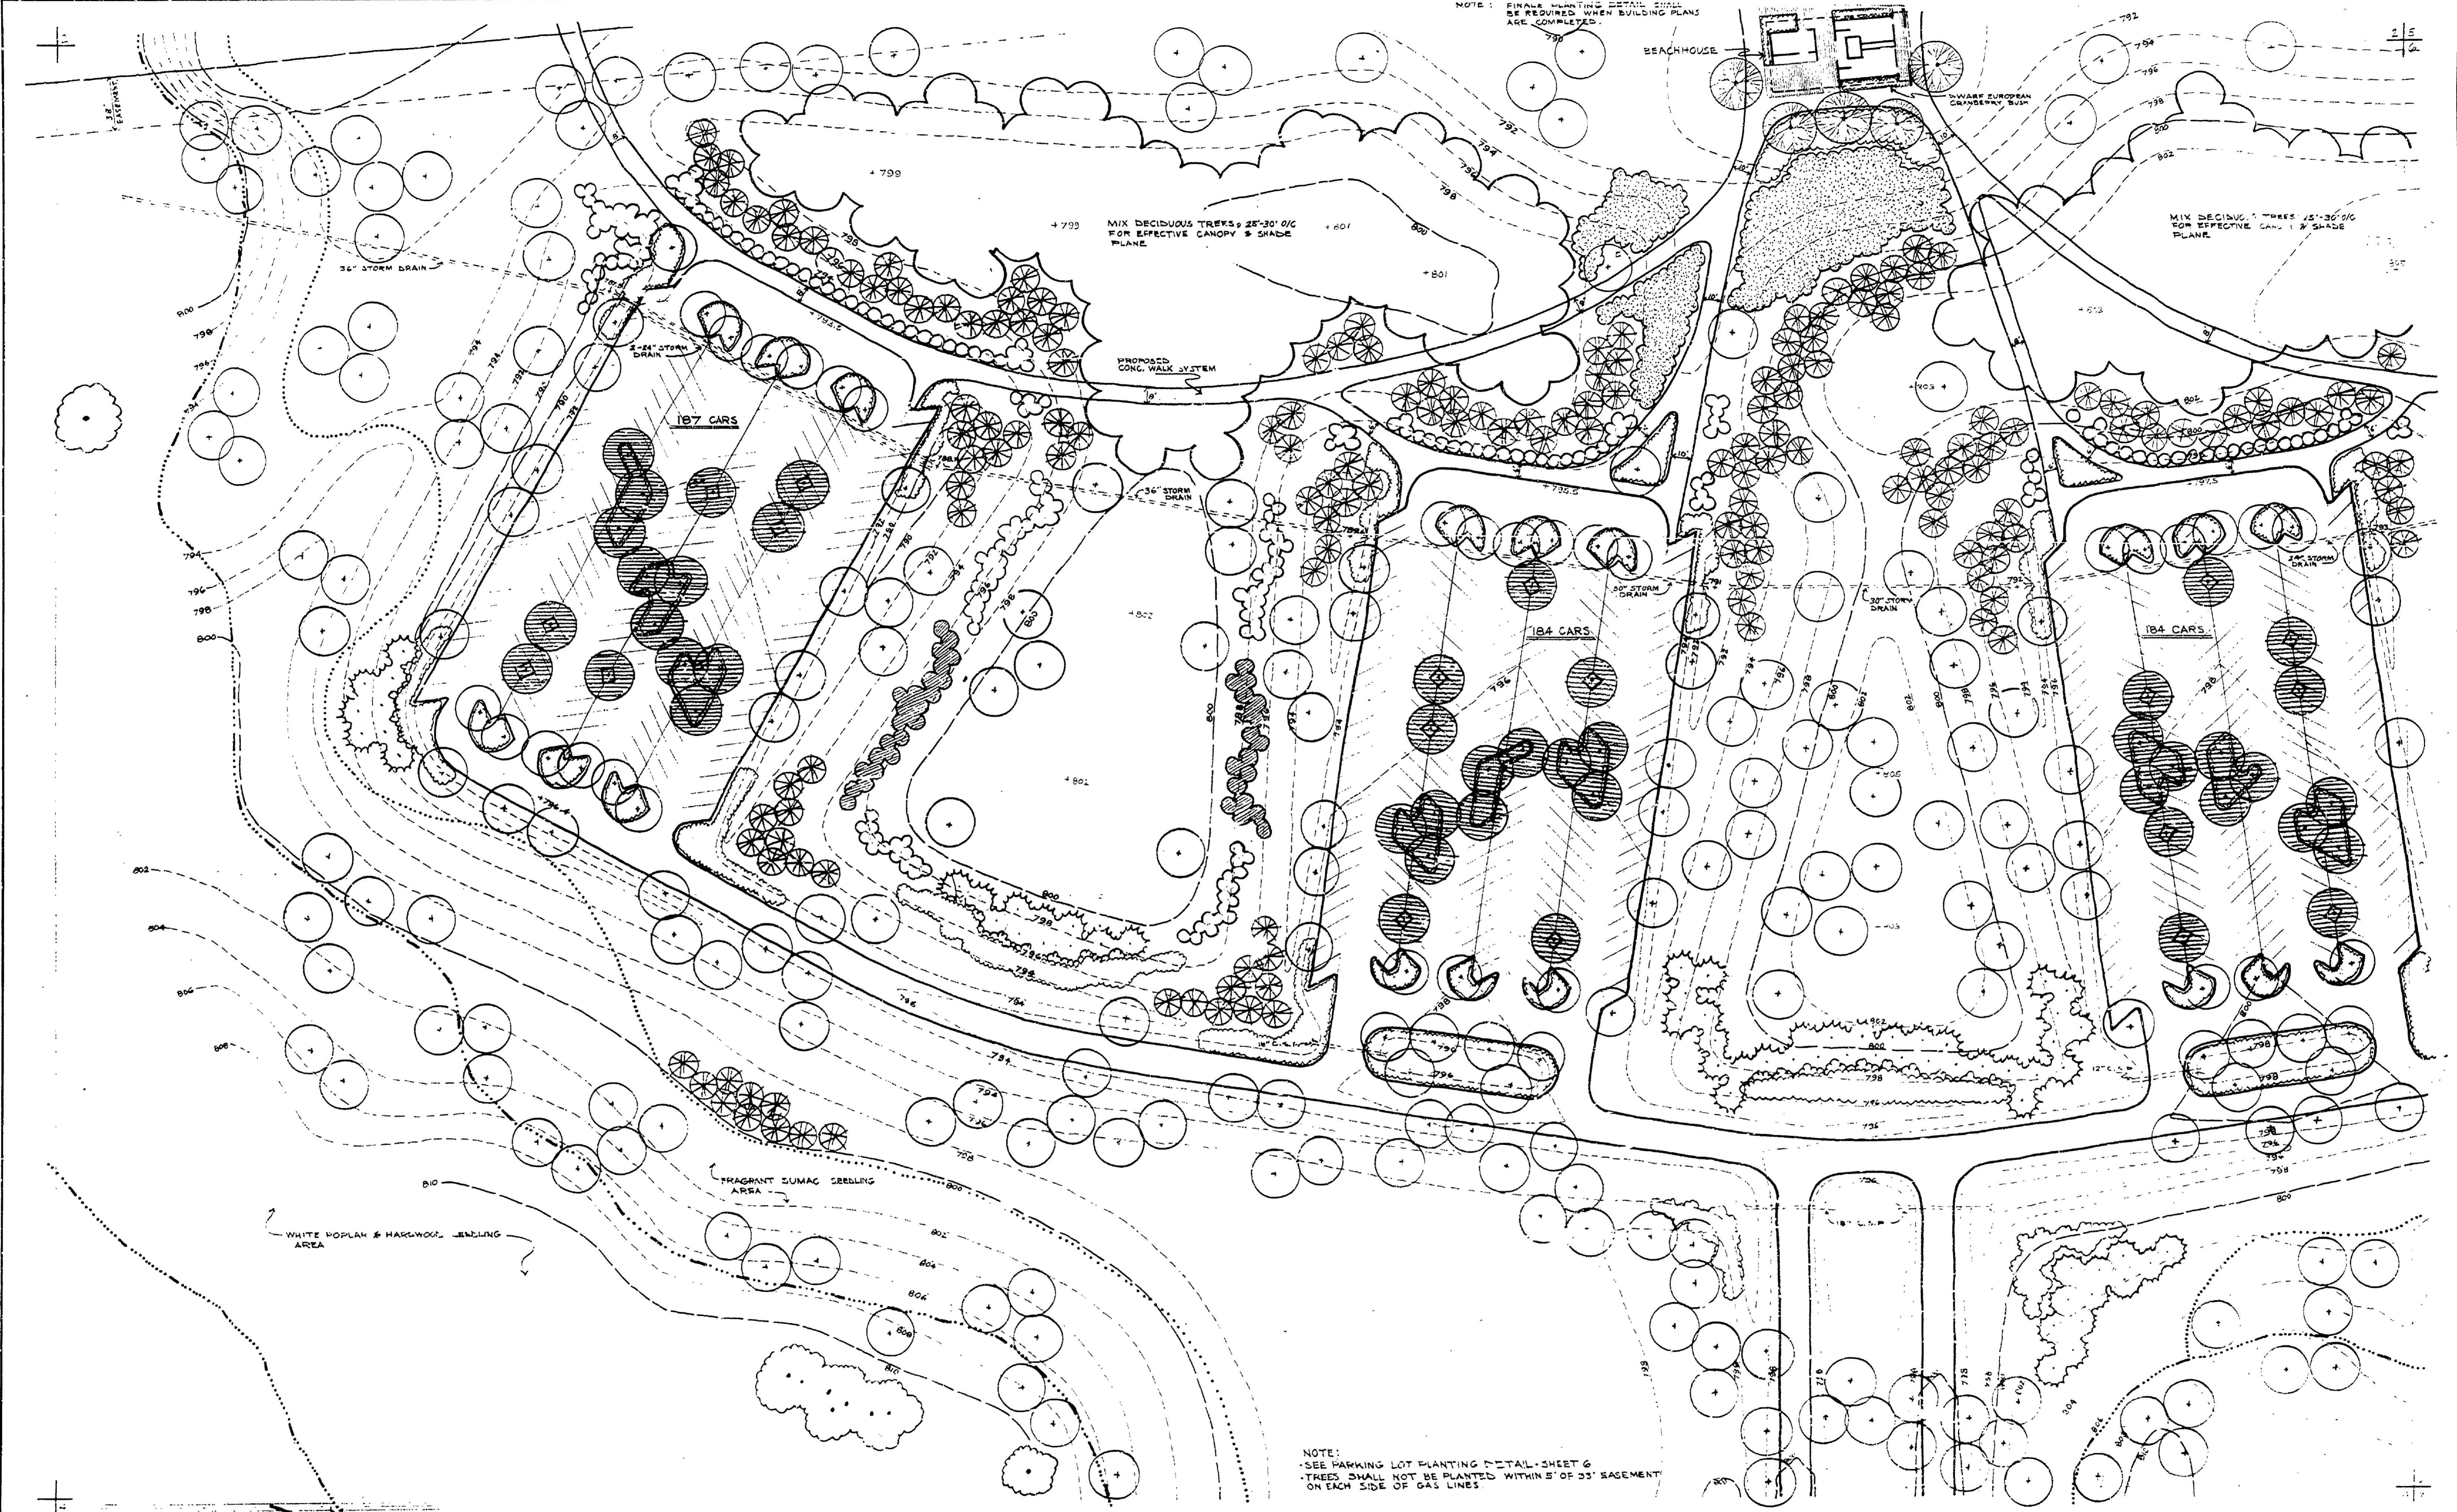

NOTE:
 -SEE PARKING LOT PLANTING DETAIL SHEET 6
 -TREES SHALL NOT BE PLANTED WITHIN 5' OF 33\"/>

SCALE: 1" = 50'
 CONTOUR INTERVAL: 2 FT.

NORTH

SURVEYED BY		DRAWN BY O. L. MITTON		MAY 15, 74		NO. DATE BY		REVISIONS		NO. DATE BY		REVISIONS		MICHIGAN DEPARTMENT OF NATURAL RESOURCES		PLANTING PLAN SHEET TITLE		AREA OR PARK SLEEPY HOLLOW STATE PARK		PROJECT NO.			
DESIGNED BY O. L. MITTON		MAY 15, 74		CHECKED BY		DATE		1.		2.								PROJECT SWIMMING BEACH DEVELOPMENT		SHEET 3 OF 7		PLAN NO. L-110	