


3

3 | 6  
7

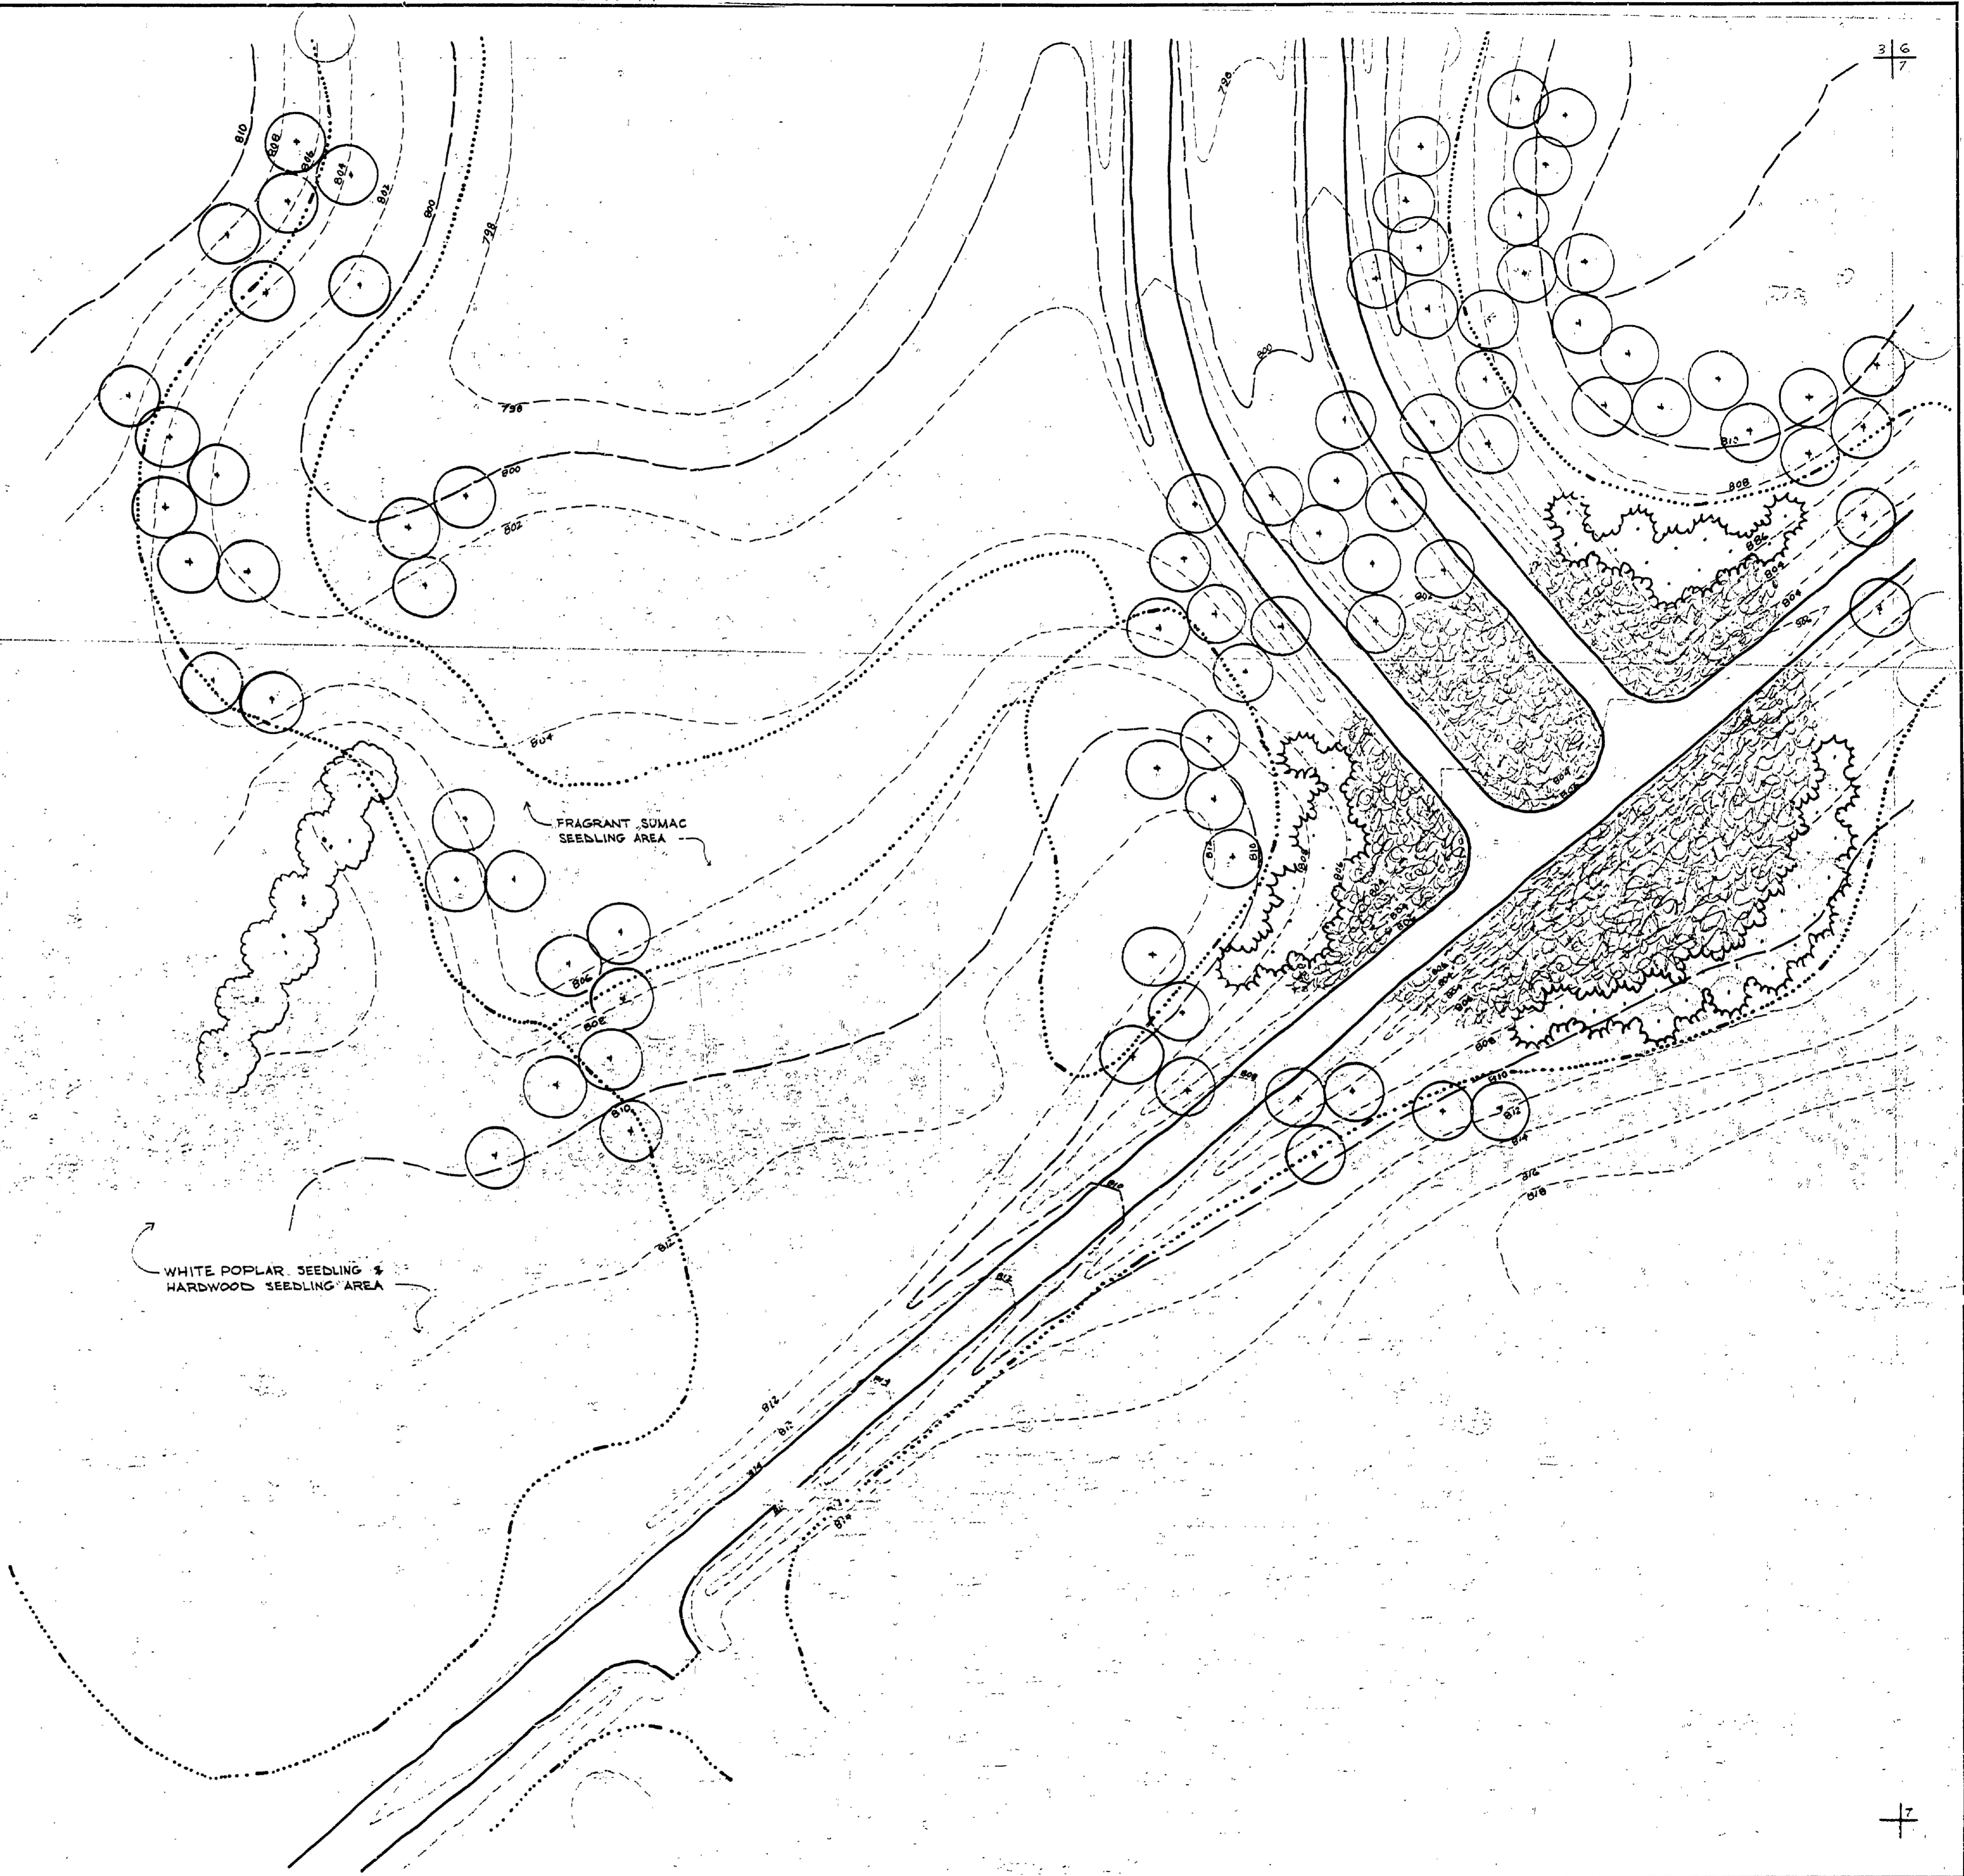

SCALE 1" = 50'  
CONTOUR INTERVALS 2 FT



SURVEYED BY		DRAWN BY G.L. MITTON		MAY 15, 74		NO.		DATE		BY		REVISIONS		NO.		DATE		BY		REVISIONS		MICHIGAN DEPARTMENT OF NATURAL RESOURCES		PLANTING PLAN SHEET TITLE		AREA OR PARK SLEEPY HOLLOW STATE PARK		PROJECT NO.	
DESIGNED BY G.L. MITTON		MAY 15, 74		1.										3.								PROJECT SWIMMING BEACH DEVELOPMENT		SHEET 2 OF 7		PLAN NO. L-110			
DATE		CHECKED BY		DATE		2.								4.															