


**PLANT LIST FOR PHASE I**

Symbol	Quantity	Botanical Name	Common Name	Size	Cond.	Remarks
<b>Evergreen Trees</b>						
PA	23	<i>Picea abies</i>	Norway Spruce	4'-5' ht.	B + B	
PA	10	<i>P. abies</i>	Norway Spruce	5'-6' ht.	B + B	
PG	10	<i>Picea glauca</i>	White Spruce	5'-6' ht.	B + B	
PG	6	<i>P. glauca</i>	White Spruce	6'-7' ht.	B + B	
PS	63	<i>Picea strobus</i>	White Pine	5'-6' ht.	B + B	
PS	51	<i>P. strobus</i>	White Pine	6'-7' ht.	B + B	
<b>Deciduous Trees</b>						
AR	12	<i>Acer rubrum</i>	Red Maple	2'-2 1/2" cal	B + B	
AR	2	<i>A. rubrum</i>	Red Maple	2 1/2"-3" cal	B + B	
AS	6	<i>Acer saccharum</i>	Sugar Maple	2'-2 1/2" cal	B + B	
AS	21	<i>A. saccharum</i>	Sugar Maple	3'-3 1/2" cal	B + B	
FPL	10	<i>Fraxinus penns. lanc.</i>	Green Ash	2'-2 1/2" cal	B + B	
FPL	2	<i>F. penns. lanc.</i>	Green Ash	2 1/2"-3" cal	B + B	
FPL	1	<i>F. penn. lanc.</i>	Green Ash	3 1/2"-4" cal	B + B	
FA	32	<i>Fraxinus americana</i>	White Ash	3 1/2"-4" cal	B + B	
GTM	7	<i>Gleditsia triflo. moraine</i>	Moraine Honeylocust	3'-3 1/2" cal	B + B	
QA	4	<i>Quercus alba</i>	White Oak	3'-3 1/2" cal	B + B	
QR	4	<i>Q. rubra</i>	Red Oak	2'-2 1/2" cal	B + B	
QR	3	<i>Q. rubra</i>	Red Oak	2 1/2"-3" cal	B + B	
TC	6	<i>Tilia cordata</i>	Little Leaf Linden	3 1/2"-4" ca.	B + B	
<b>Deciduous Shrubs</b>						
CF	97	<i>Calycanthos Florida</i>	Sweetbush	3'-4' ht.	B.R.	
CF	95	<i>C. Florida</i>	Sweetbush	4'-5' ht.	B.R.	
RA	1520	<i>Rhus aromatica</i>	Fragrant Sumac	15"-18" ht.	B.R.	5' o/c polygamotetocous
VON	6055	<i>Viburnum opulus 'Nanna'</i>	Dwarf European Cran.	12"-15" ht.	B.R.	2' o/c

**General Notes:**  
 Beachhouse plans as shown are preliminary only. Planting details must be finalized after beachhouse plans are completed.  
 Exact planting locations shall be approved by Landscape Architect before planting is begun.  
 All planting parking lot islands will be constructed of 6" permanent concrete curb not to be included in planting contract budget.  
 Seeding is not included in budget for Phase I.  
 All plant material that is not shaded in on the plan, indicates what can be done within a \$25,000 budget.

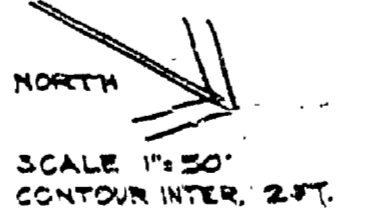

**PHASE I PLANTING PLAN**

SURVEYED BY		DRAWN BY		NO. DATE BY		REVISIONS		NO. DATE BY		REVISIONS		MICHIGAN DEPARTMENT OF NATURAL RESOURCES		PLANTING PLAN SHEET TITLE		AREA OR PARK SLEEPY HOLLOW STATE PARK		PROJECT SWIMMING BEACH DEVELOPMENT		PROJECT NO.	
DESIGNED BY O.L. MITTON		MAY 15, 74		CHECKED BY		DATE		3.		4.										SHEET 1 OF 1 PLAN NO. L-10	