


BM # 3 ELEV. 800.37
 BK. 4 WASHES IN 30' ELM. N. FOOT
 15' WEST FROM E. UPTON RD.
 25' SOUTH FROM E. CENTERLINE RD.

1" = 100'

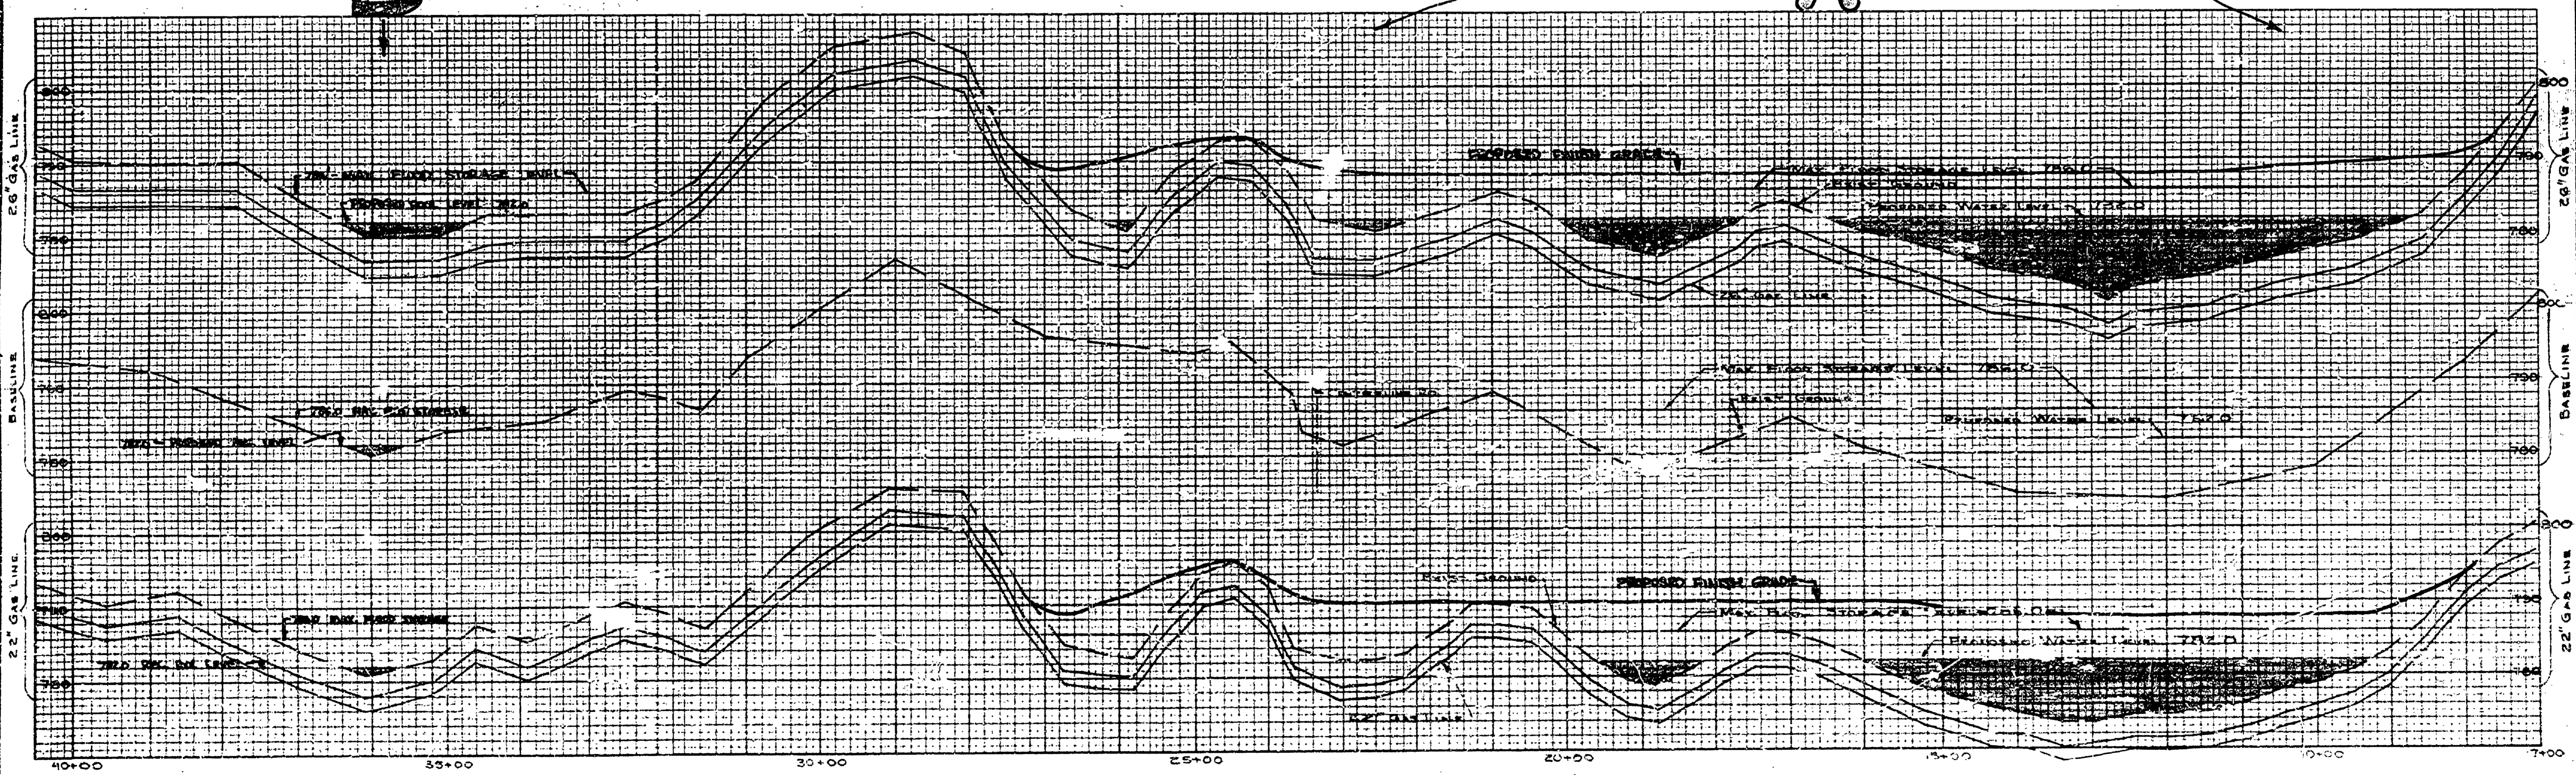

SURVEYED BY A. EGERS	7-71	DRAWN BY J. YPMA	7-71	NO. DATE BY	REVISIONS	NO. DATE BY	REVISIONS	MICHIGAN DEPARTMENT OF CONSERVATION	GAS LINE LOCATION WATER LEVELS, FINAL GRADES	SH. 17 NO. OF	SLEEPY HOLLOW STATE PARK
DESIGNED BY	DATE	CHECKED BY	DATE	1. 6/6/71	RESE. AND FINISH GRADES	3.				FOR PROJECT NO. 24-0215	SHEET 1 OF 2
				2.		4.					PLAN NO. R-8