



NO.	DATE	REVISIONS
1		4
2		5
3		6

DATE	APPROVED BY	REVIEWED BY SECTIONS
12-7-60	<i>A.C. [Signature]</i>	ARCHITECTURAL
12-7-60	<i>J.R. [Signature]</i>	ENGINEERING
12-7-60	<i>J.R. [Signature]</i>	LANDSCAPE

DATE	CHECKED BY	DRAWN BY
MAY 26, 1960	<i>[Signature]</i>	L. E. L.

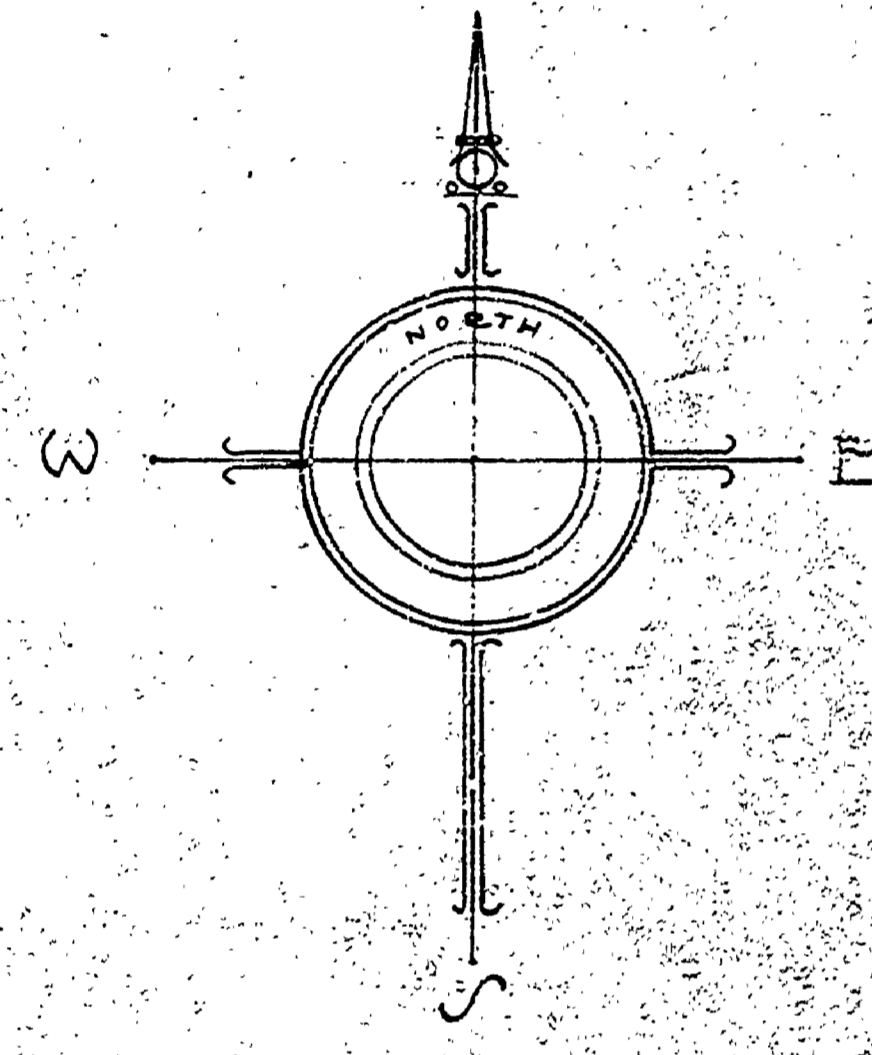

SCALE 1" = 100'

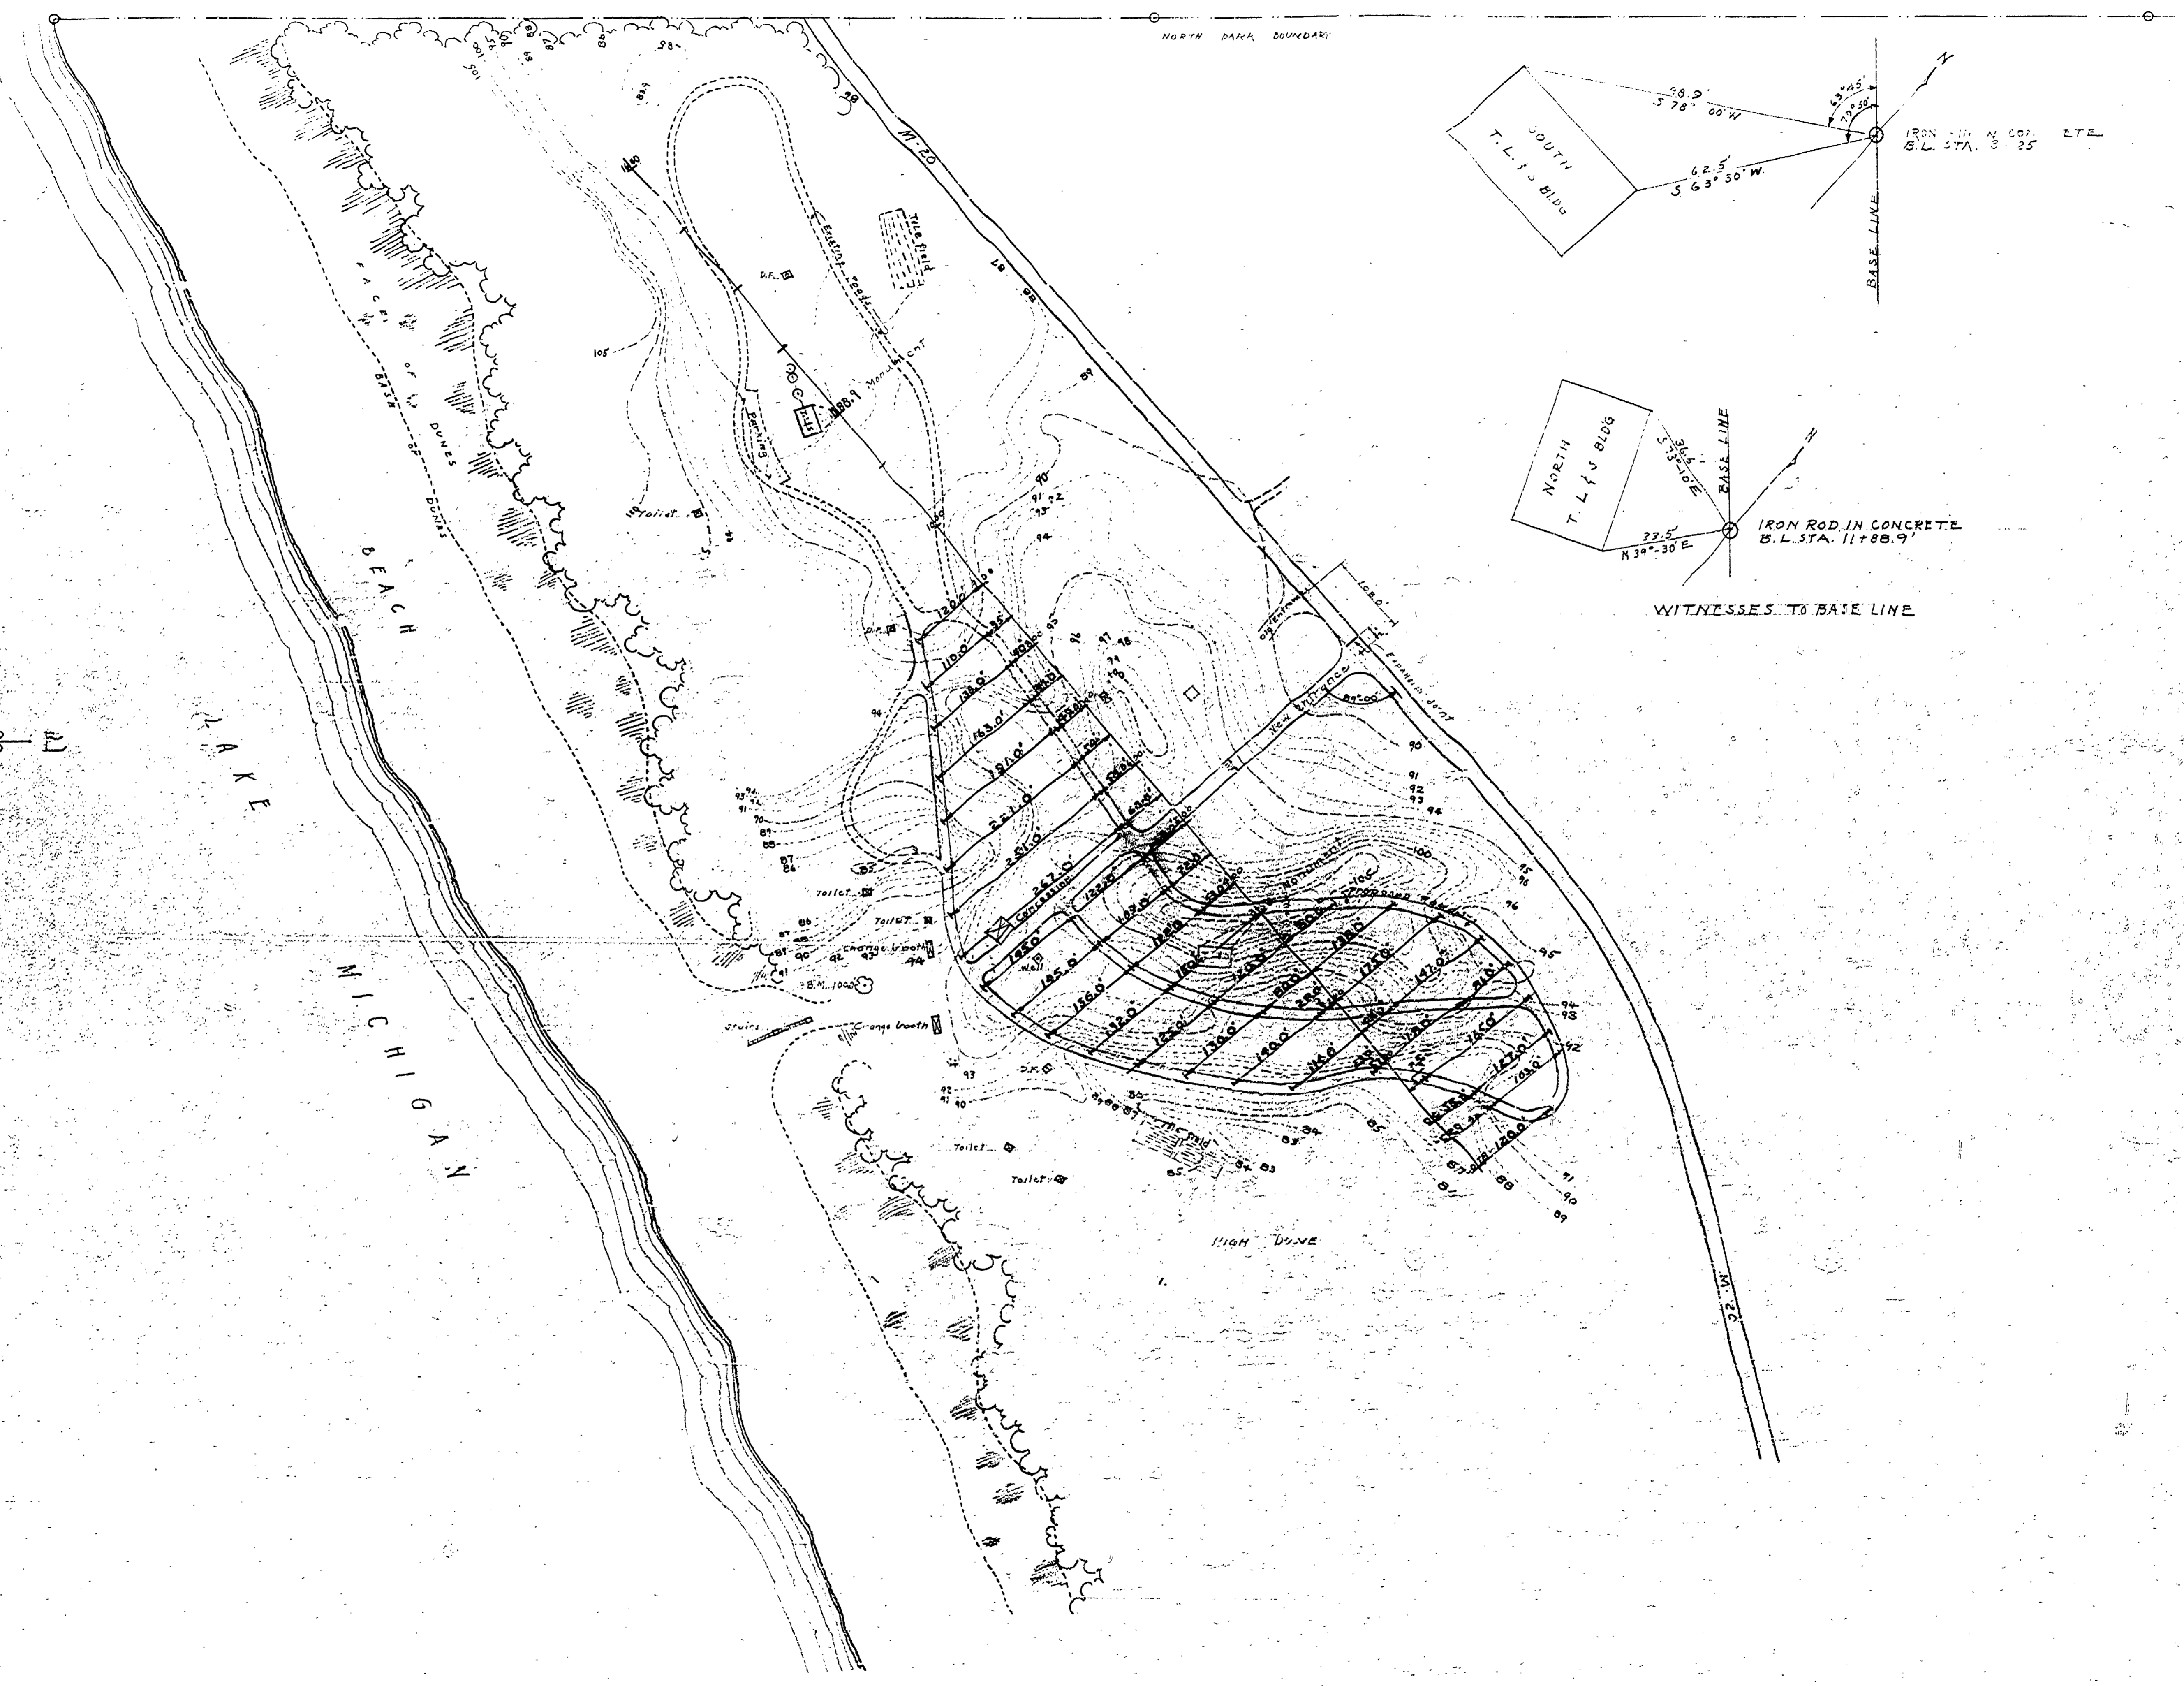

MICHIGAN DEPARTMENT OF CONSERVATION PARKS AND RECREATION DIVISION

MUSKIEGON STATE PARK LAYOUT PLAN CAMPGROUND EXTENSION

SHEET NO. 2 OF 2

PLAN NO. L-111