


DESIGNED BY	DRAWN BY	CHECKED BY	DATE	REVIEWED	DATE	APPROVED	DATE	NO.	DATE BY	REVISIONS	DATE BY
J.M.H.	J.M.H.	L.M.C.	1-63	ARCHITECTURAL	1-26-63	<i>[Signature]</i>	1-26-63	1		4	
			1-63	ENGINEERING	1-26-63	<i>[Signature]</i>	1-26-63	2		5	
			1-63	LANDSCAPE	1-26-63	<i>[Signature]</i>	1-26-63	3		6	

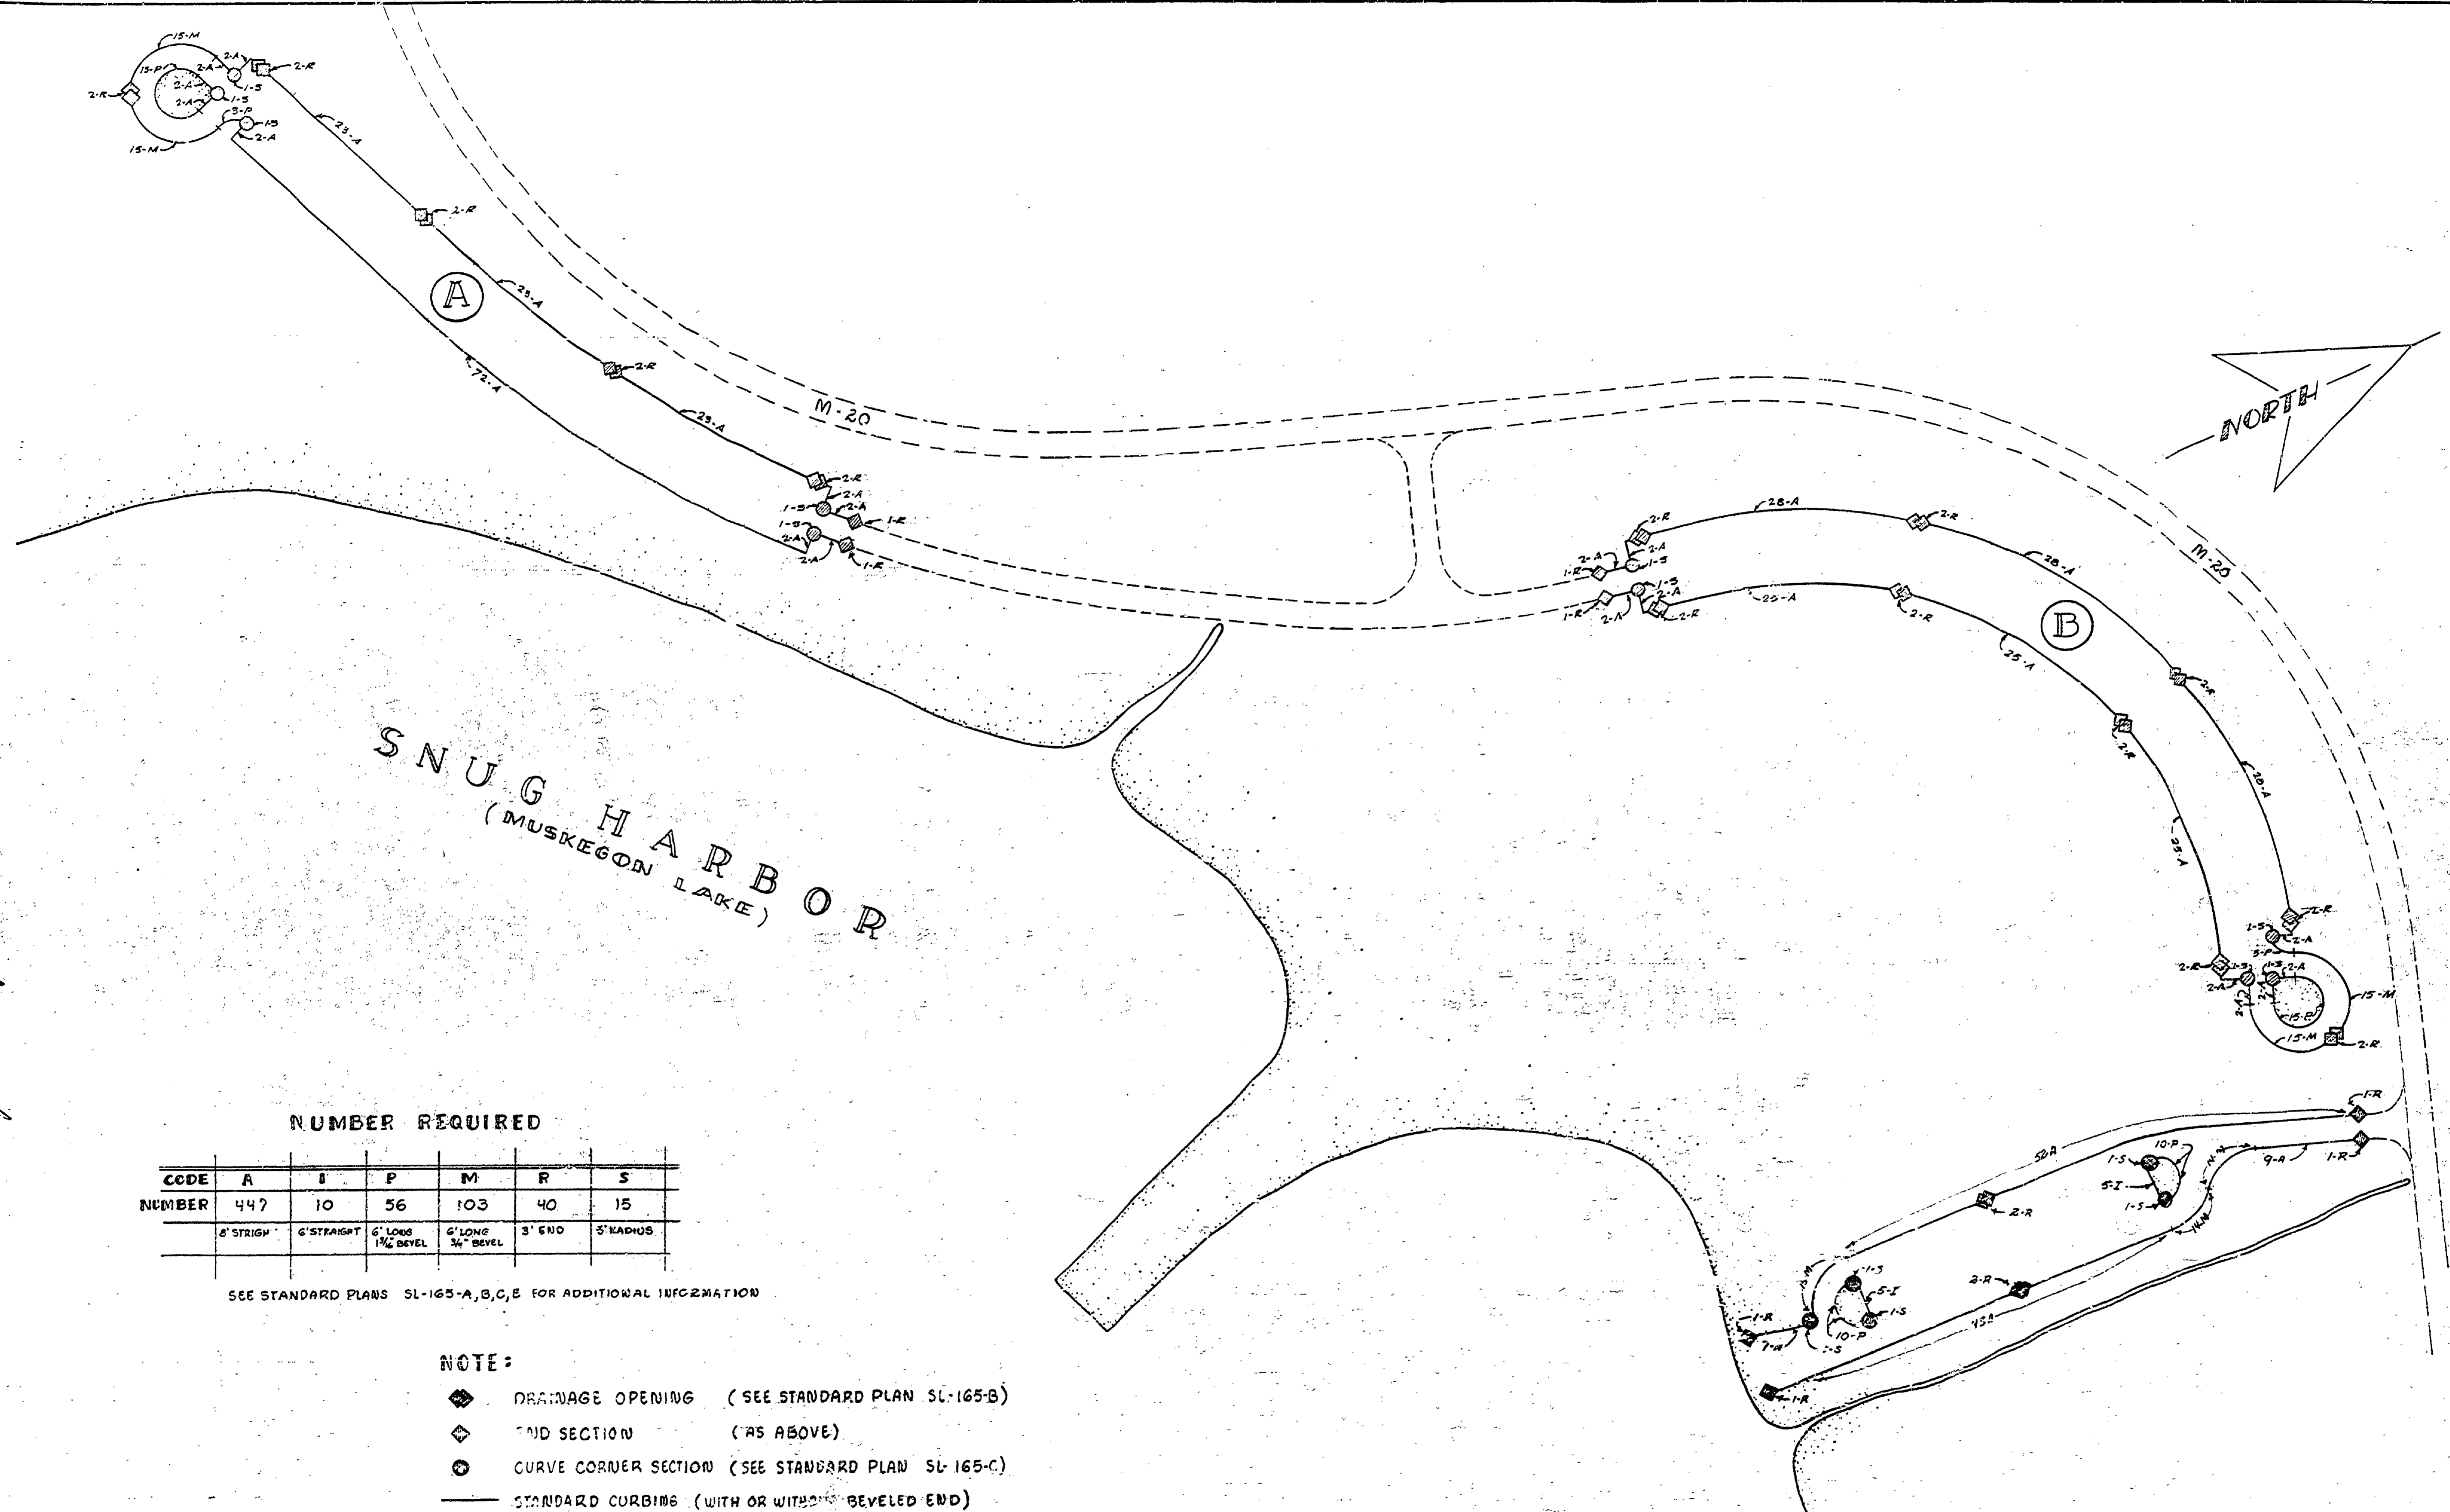

SNUG HARBOR (MUSKEGON LAKE)

NUMBER REQUIRED

CODE	A	I	P	M	R	S
NUMBER	447	10	56	103	40	15
	6" STRAIGHT	6" STRAIGHT	6" LONG 1/4" BEVEL	6" LONG 3/4" BEVEL	3" END	5" RADIUS

SEE STANDARD PLANS SL-165-A, B, C, E FOR ADDITIONAL INFORMATION

- NOTE:**
- ◆ DRAINAGE OPENING (SEE STANDARD PLAN SL-165-B)
 - ◇ END SECTION (AS ABOVE)
 - ⊙ CURVE CORNER SECTION (SEE STANDARD PLAN SL-165-C)
 - STANDARD CURBING (WITH OR WITHOUT BEVELED END)
 - - - ROAD WITHOUT CURBING

SCALE 1"=60'

MICHIGAN
DEPARTMENT OF CONSERVATION
PARKS AND RECREATION DIVISION

MUSKEGON STATE PARK
SNUG HARBOR PICNIC AREA
CURBING PLAN

SHEET
NO. 1
OF 1

PLAN NO.
L-113