

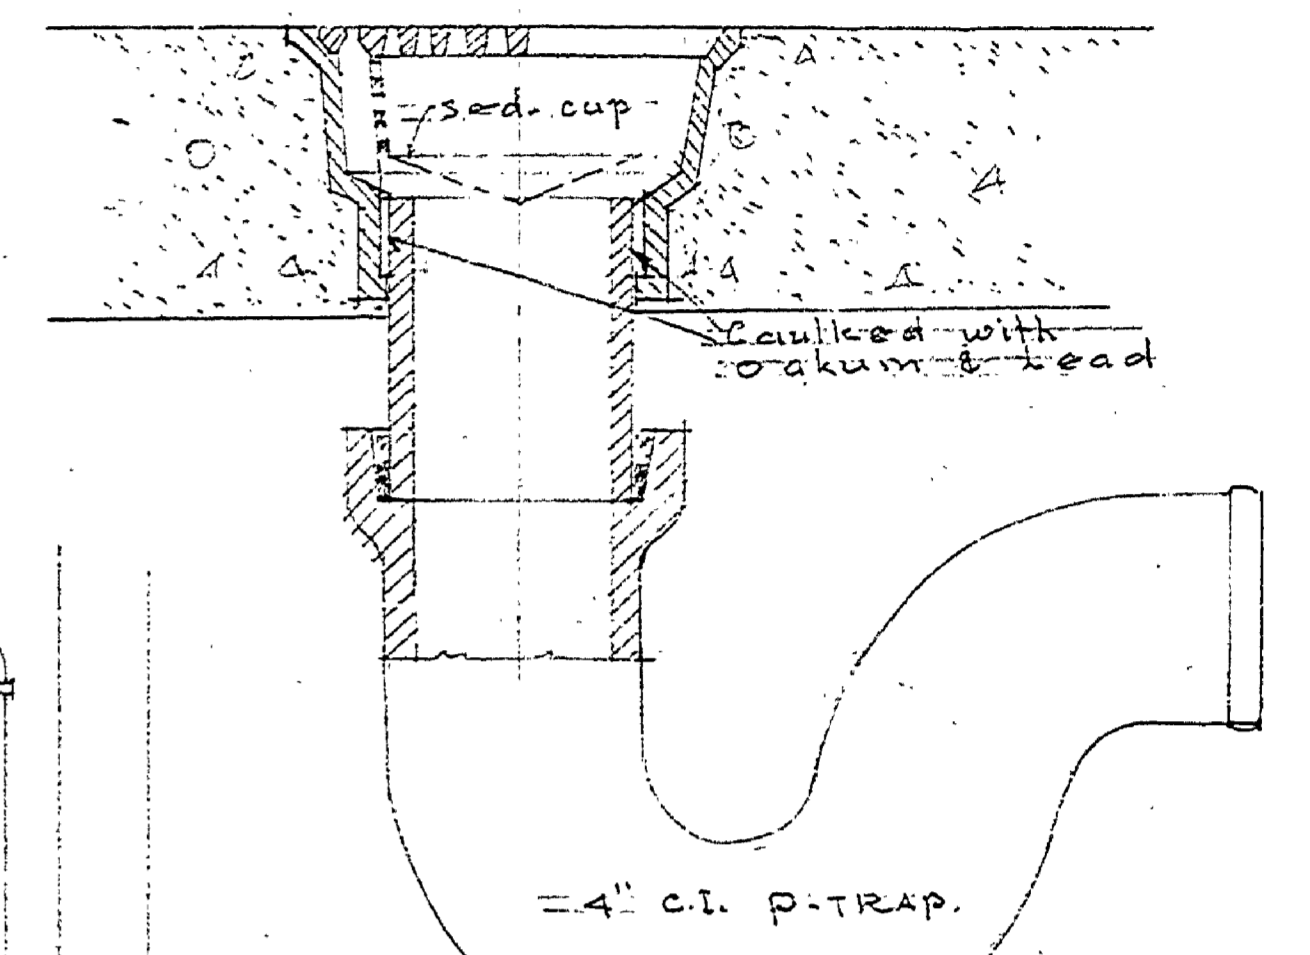


LAY OUT OF DRAINAGE
SCALE 1/4" = 1'-0"

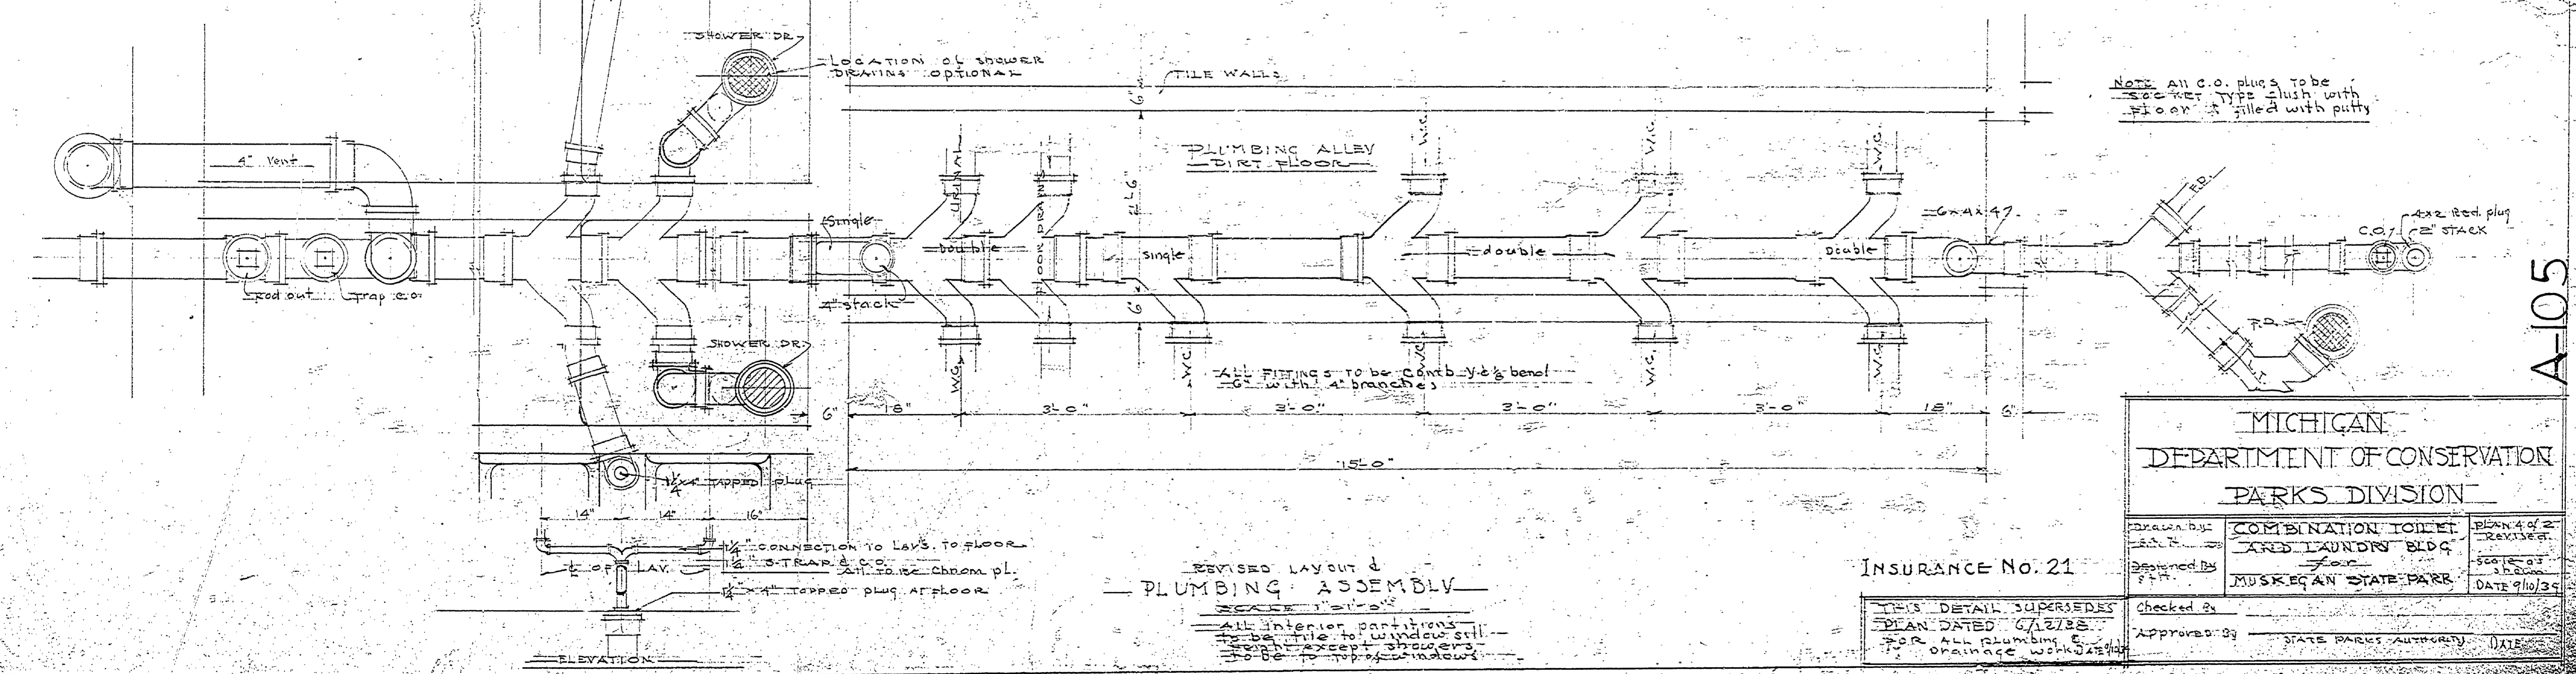

DETAIL OF SHOWER FLOOR DRAINS
SCALE 3/4" = 1'-0"

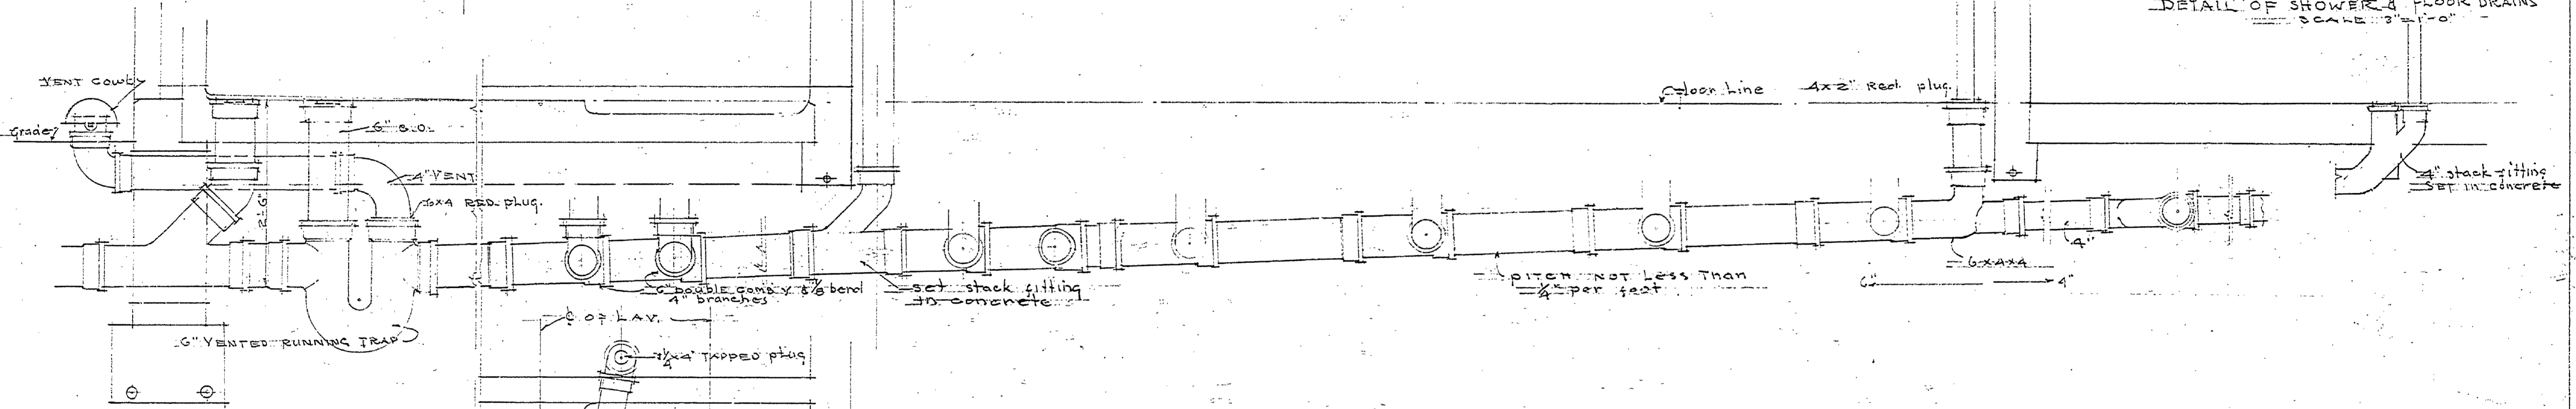

REVISED LAYOUT &
PLUMBING ASSEMBLY

ALL interior partitions
to be tile to window sill
except showers
to be to top of windows

NOTE All C.O. plugs to be
socket type flush with
floor & filled with putty

INSURANCE No. 21

THIS DETAIL SUPERSEDES
PLAN DATED 6/27/38
FOR ALL PLUMBING &
DRAINAGE WORK

MICHIGAN DEPARTMENT OF CONSERVATION PARKS DIVISION		
Drawn by S.H.M.	COMBINATION TOILET AND LAUNDRY BLDG.	Sheet 4 of 2 REVISIONS
Designed by S.H.M.	for MUSKEGON STATE PARK	Scale - as shown DATE 9/10/39
Checked by		
Approved by	STATE PARKS AUTHORITY	DATE

A-105