




END ELEVATION  
Scale 1/2" = 1'-0"

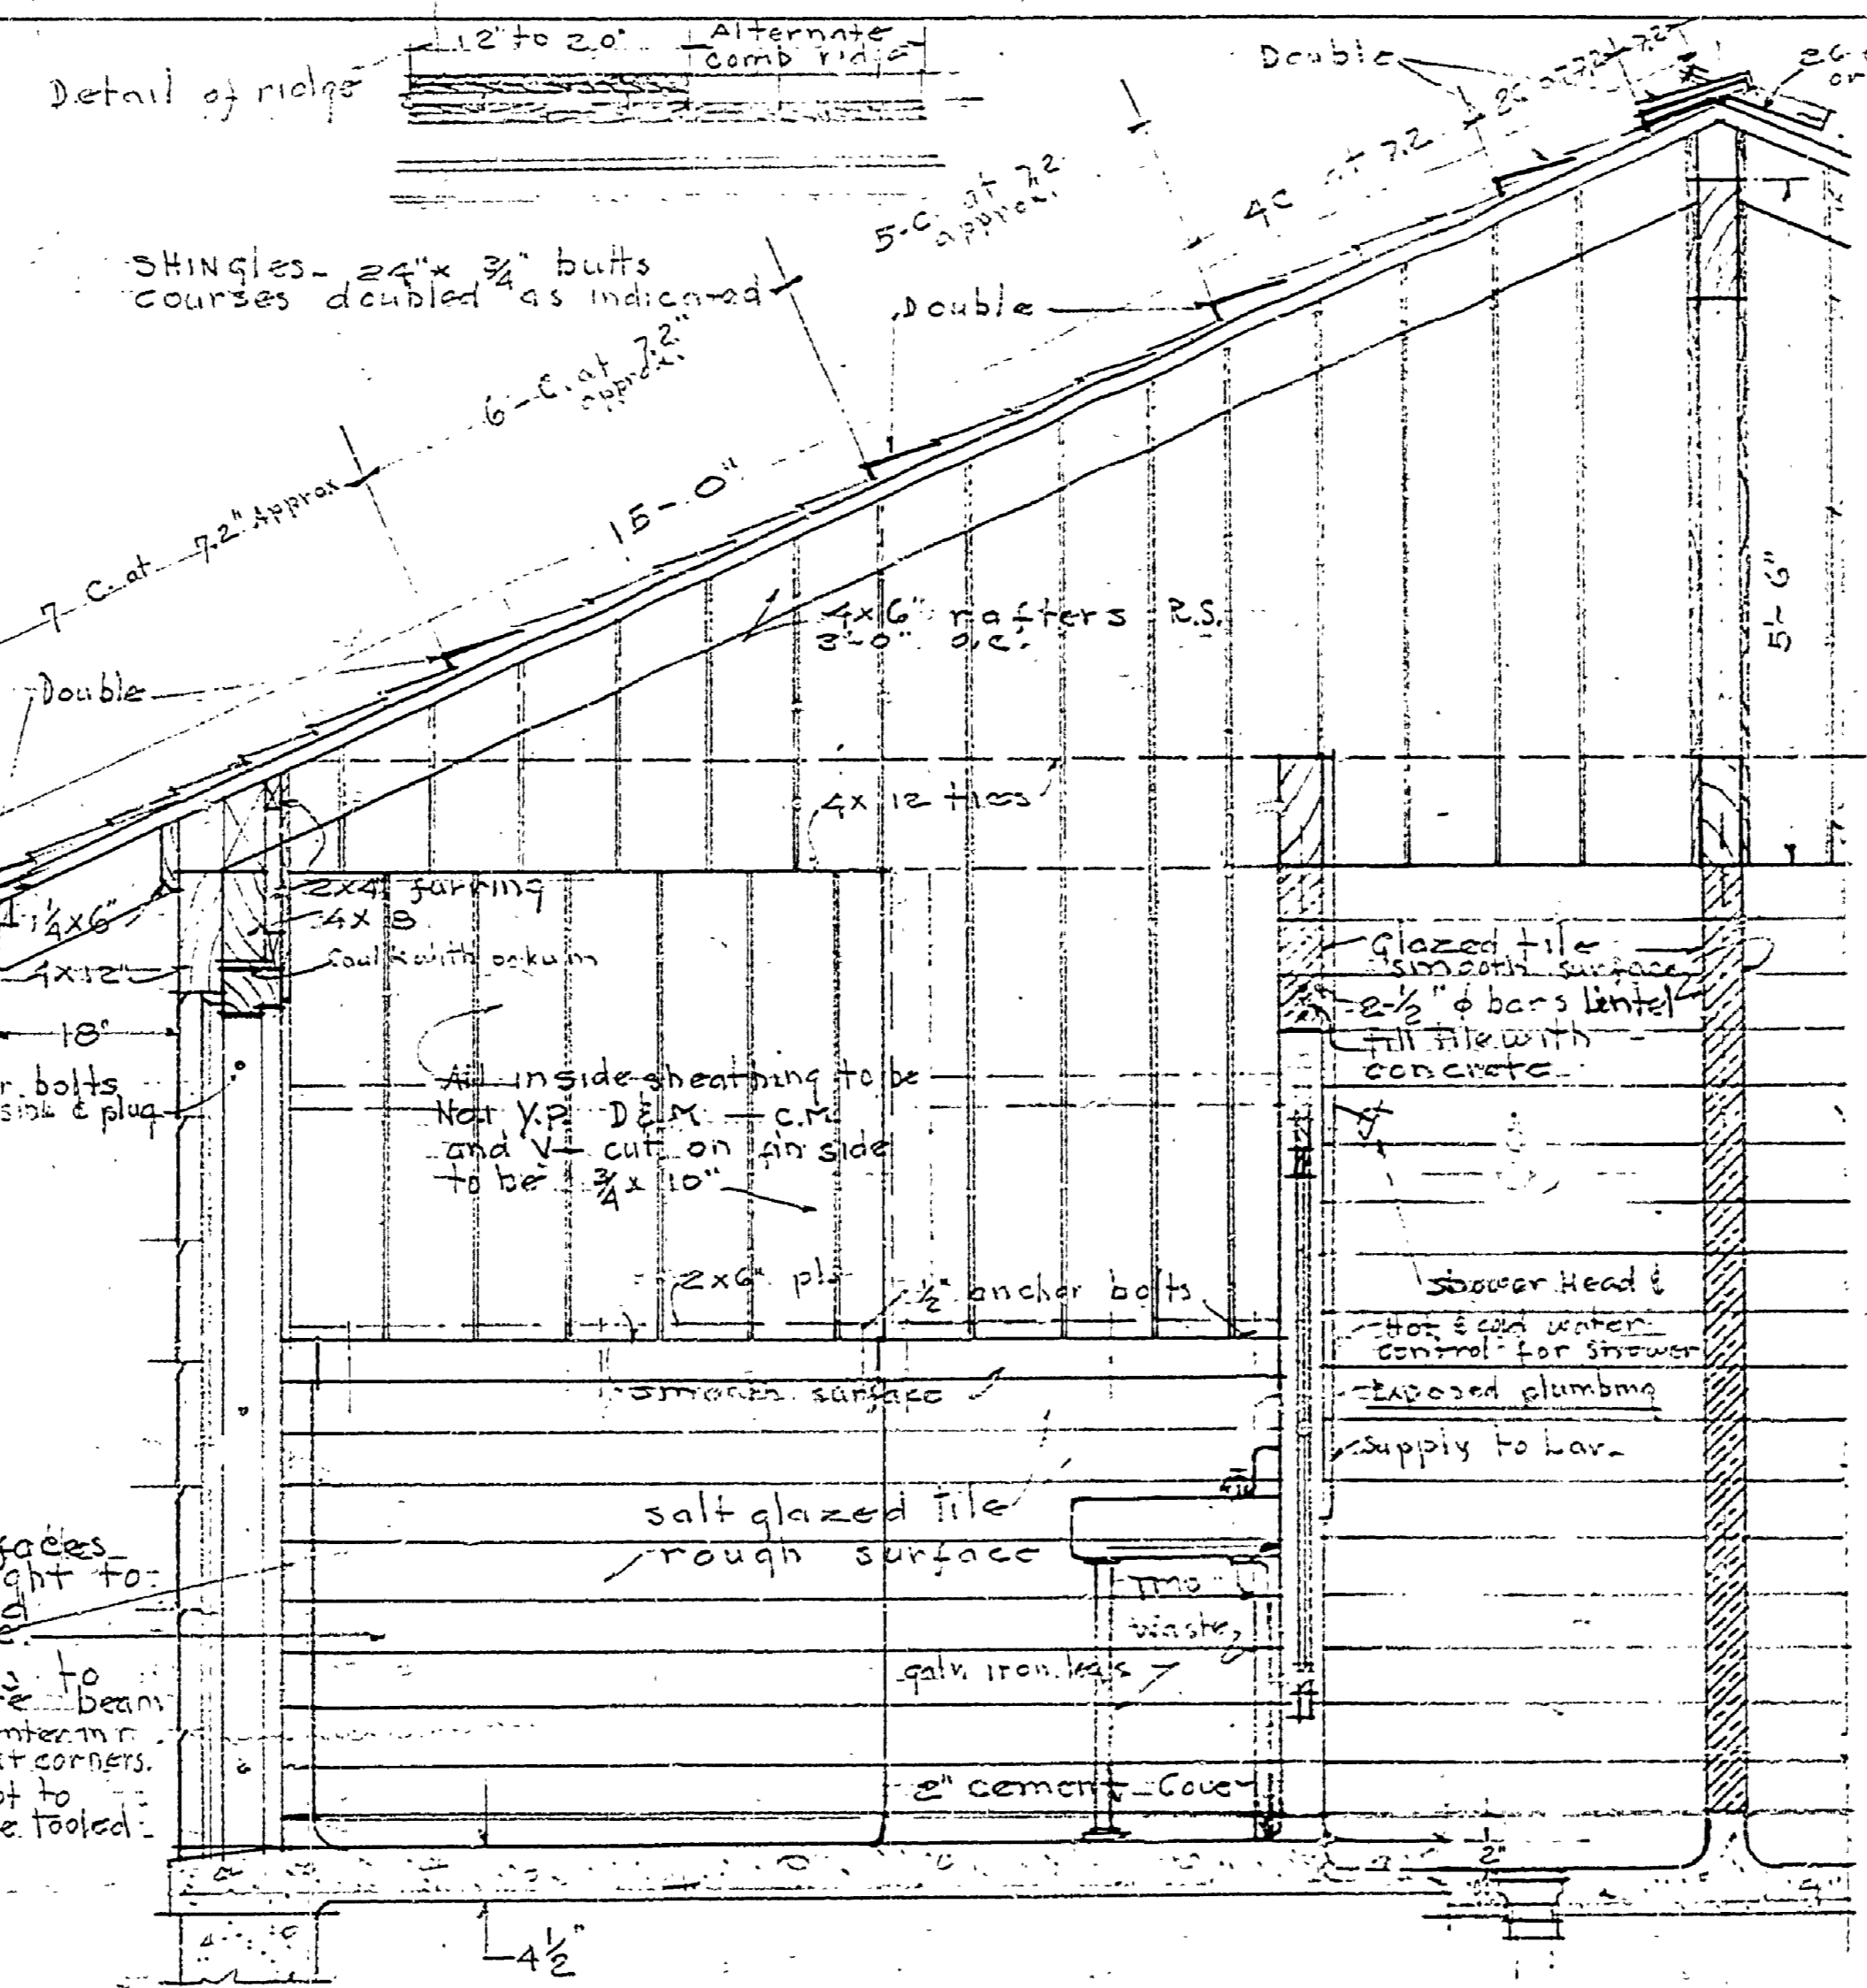


SECTION A  
Scale 1/2" = 1'-0"

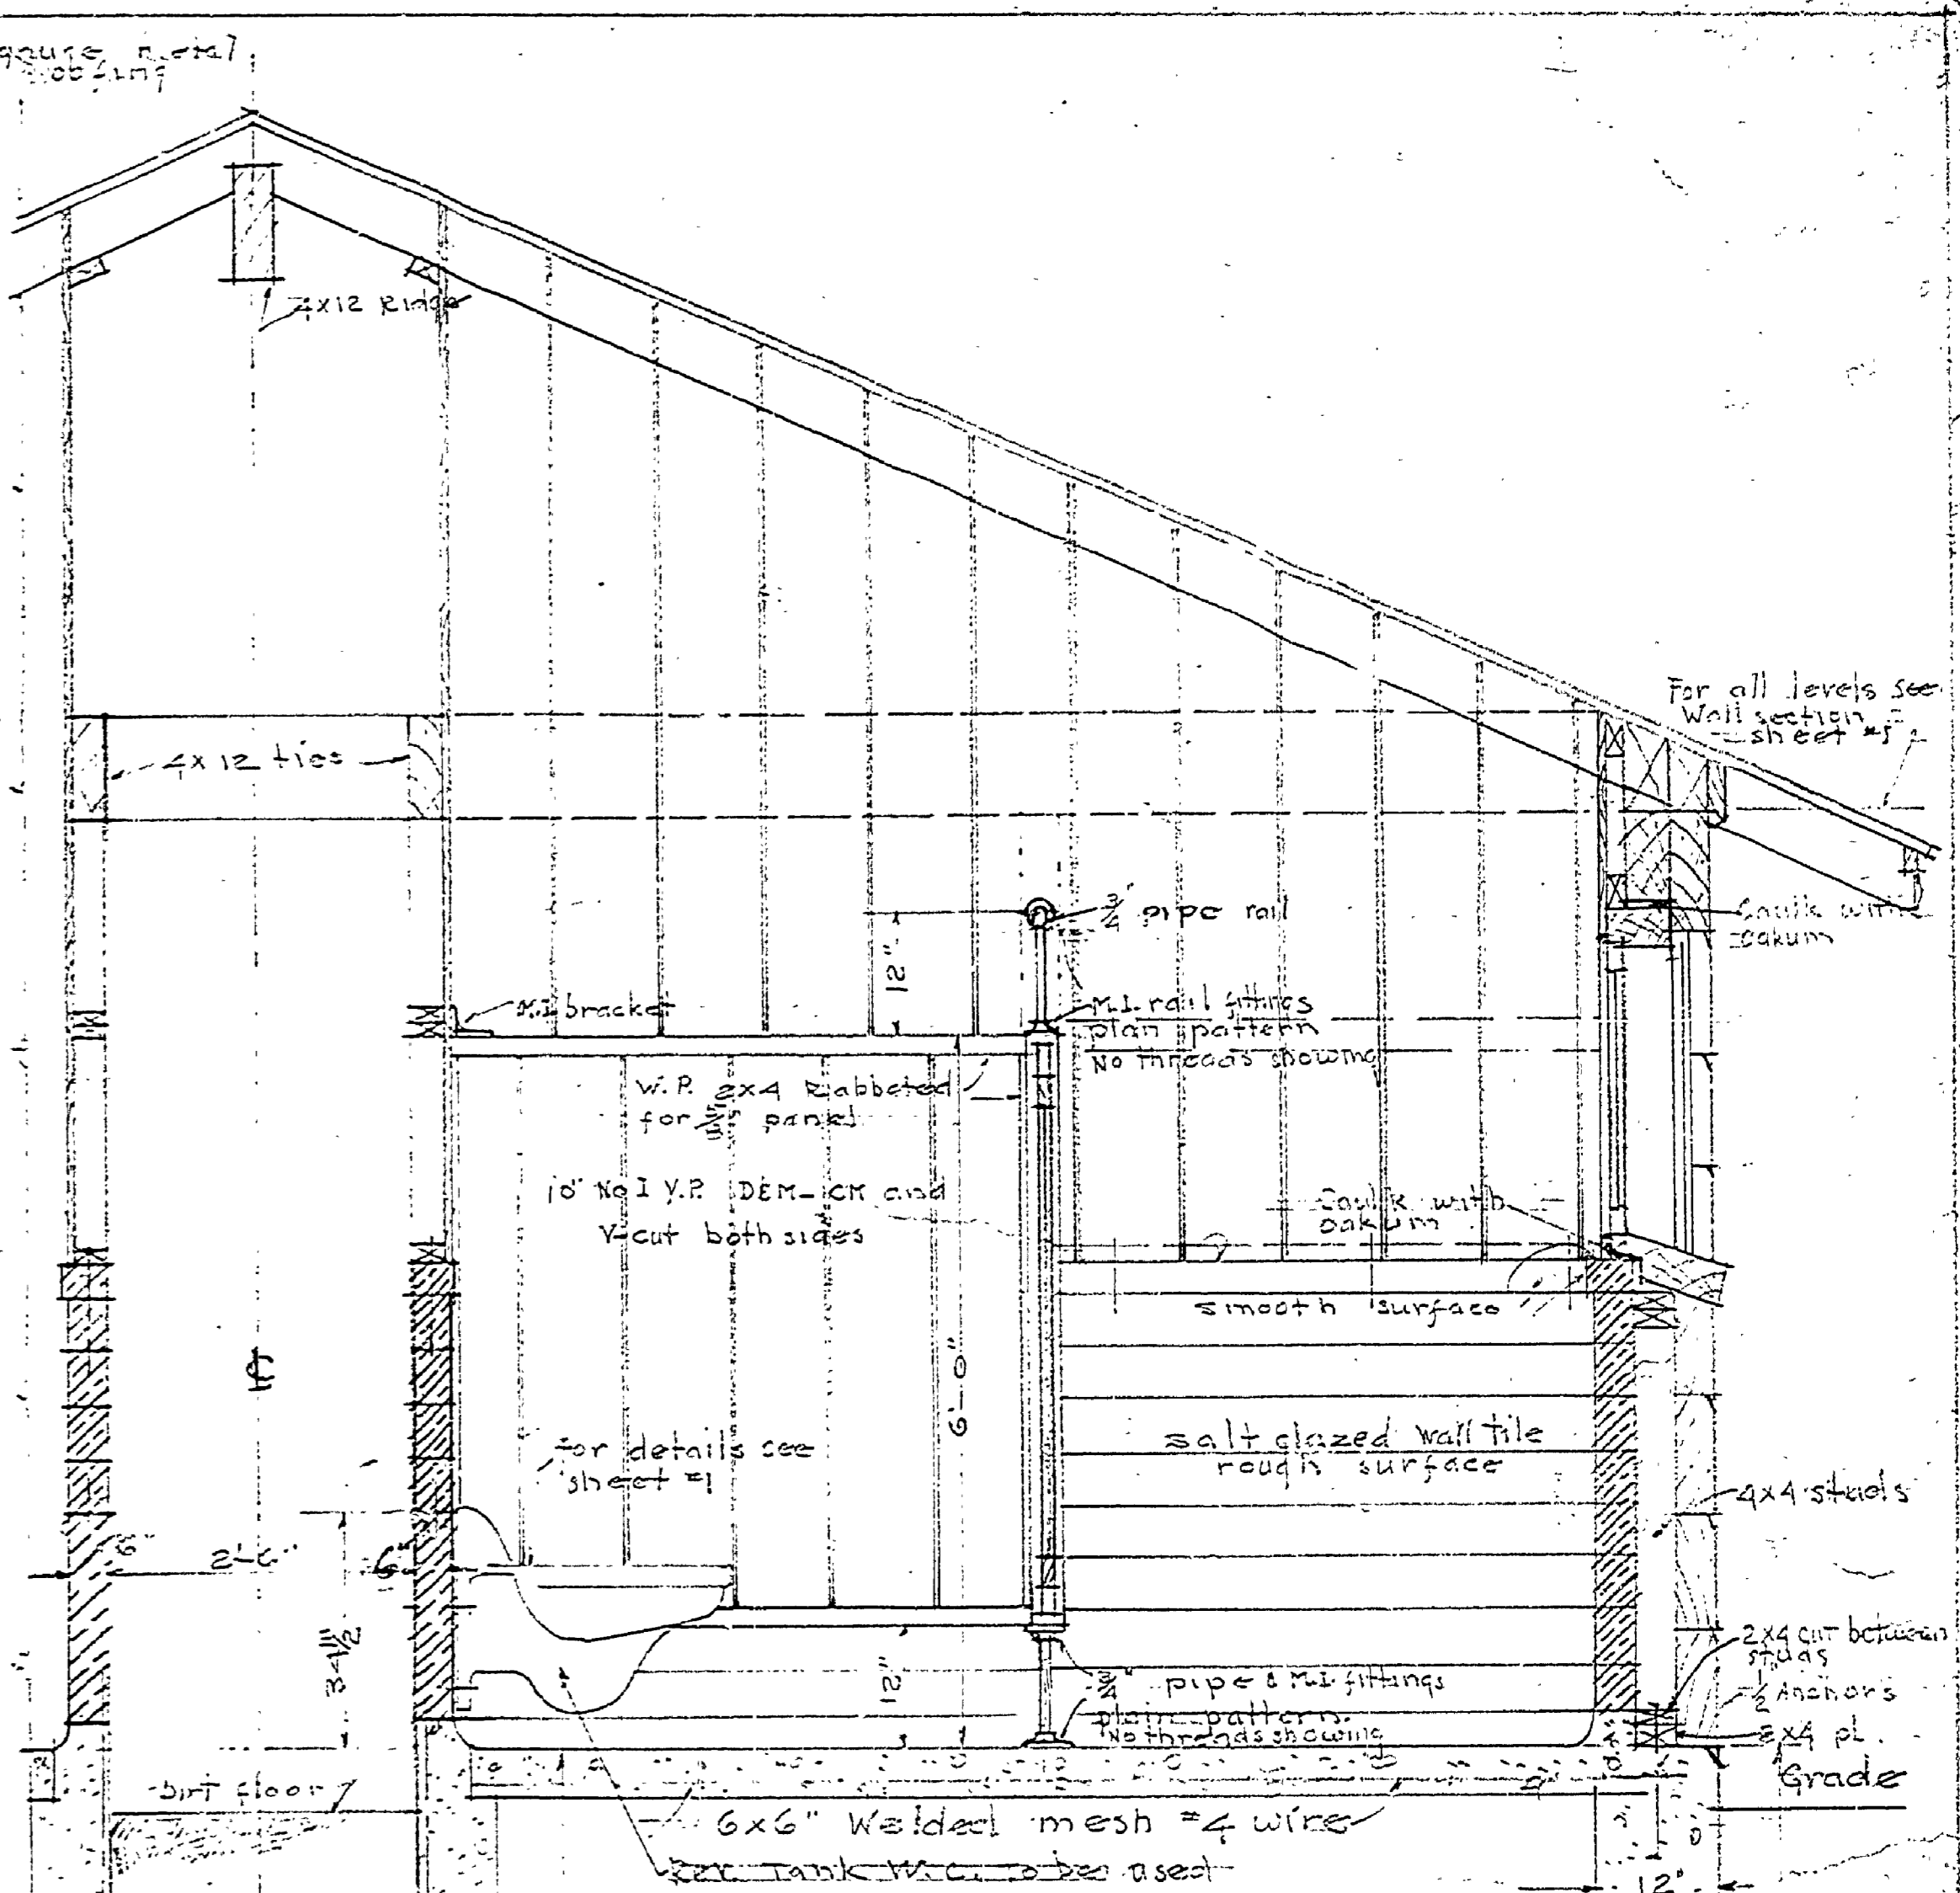


SECTION B  
Scale 1/2" = 1'-0"

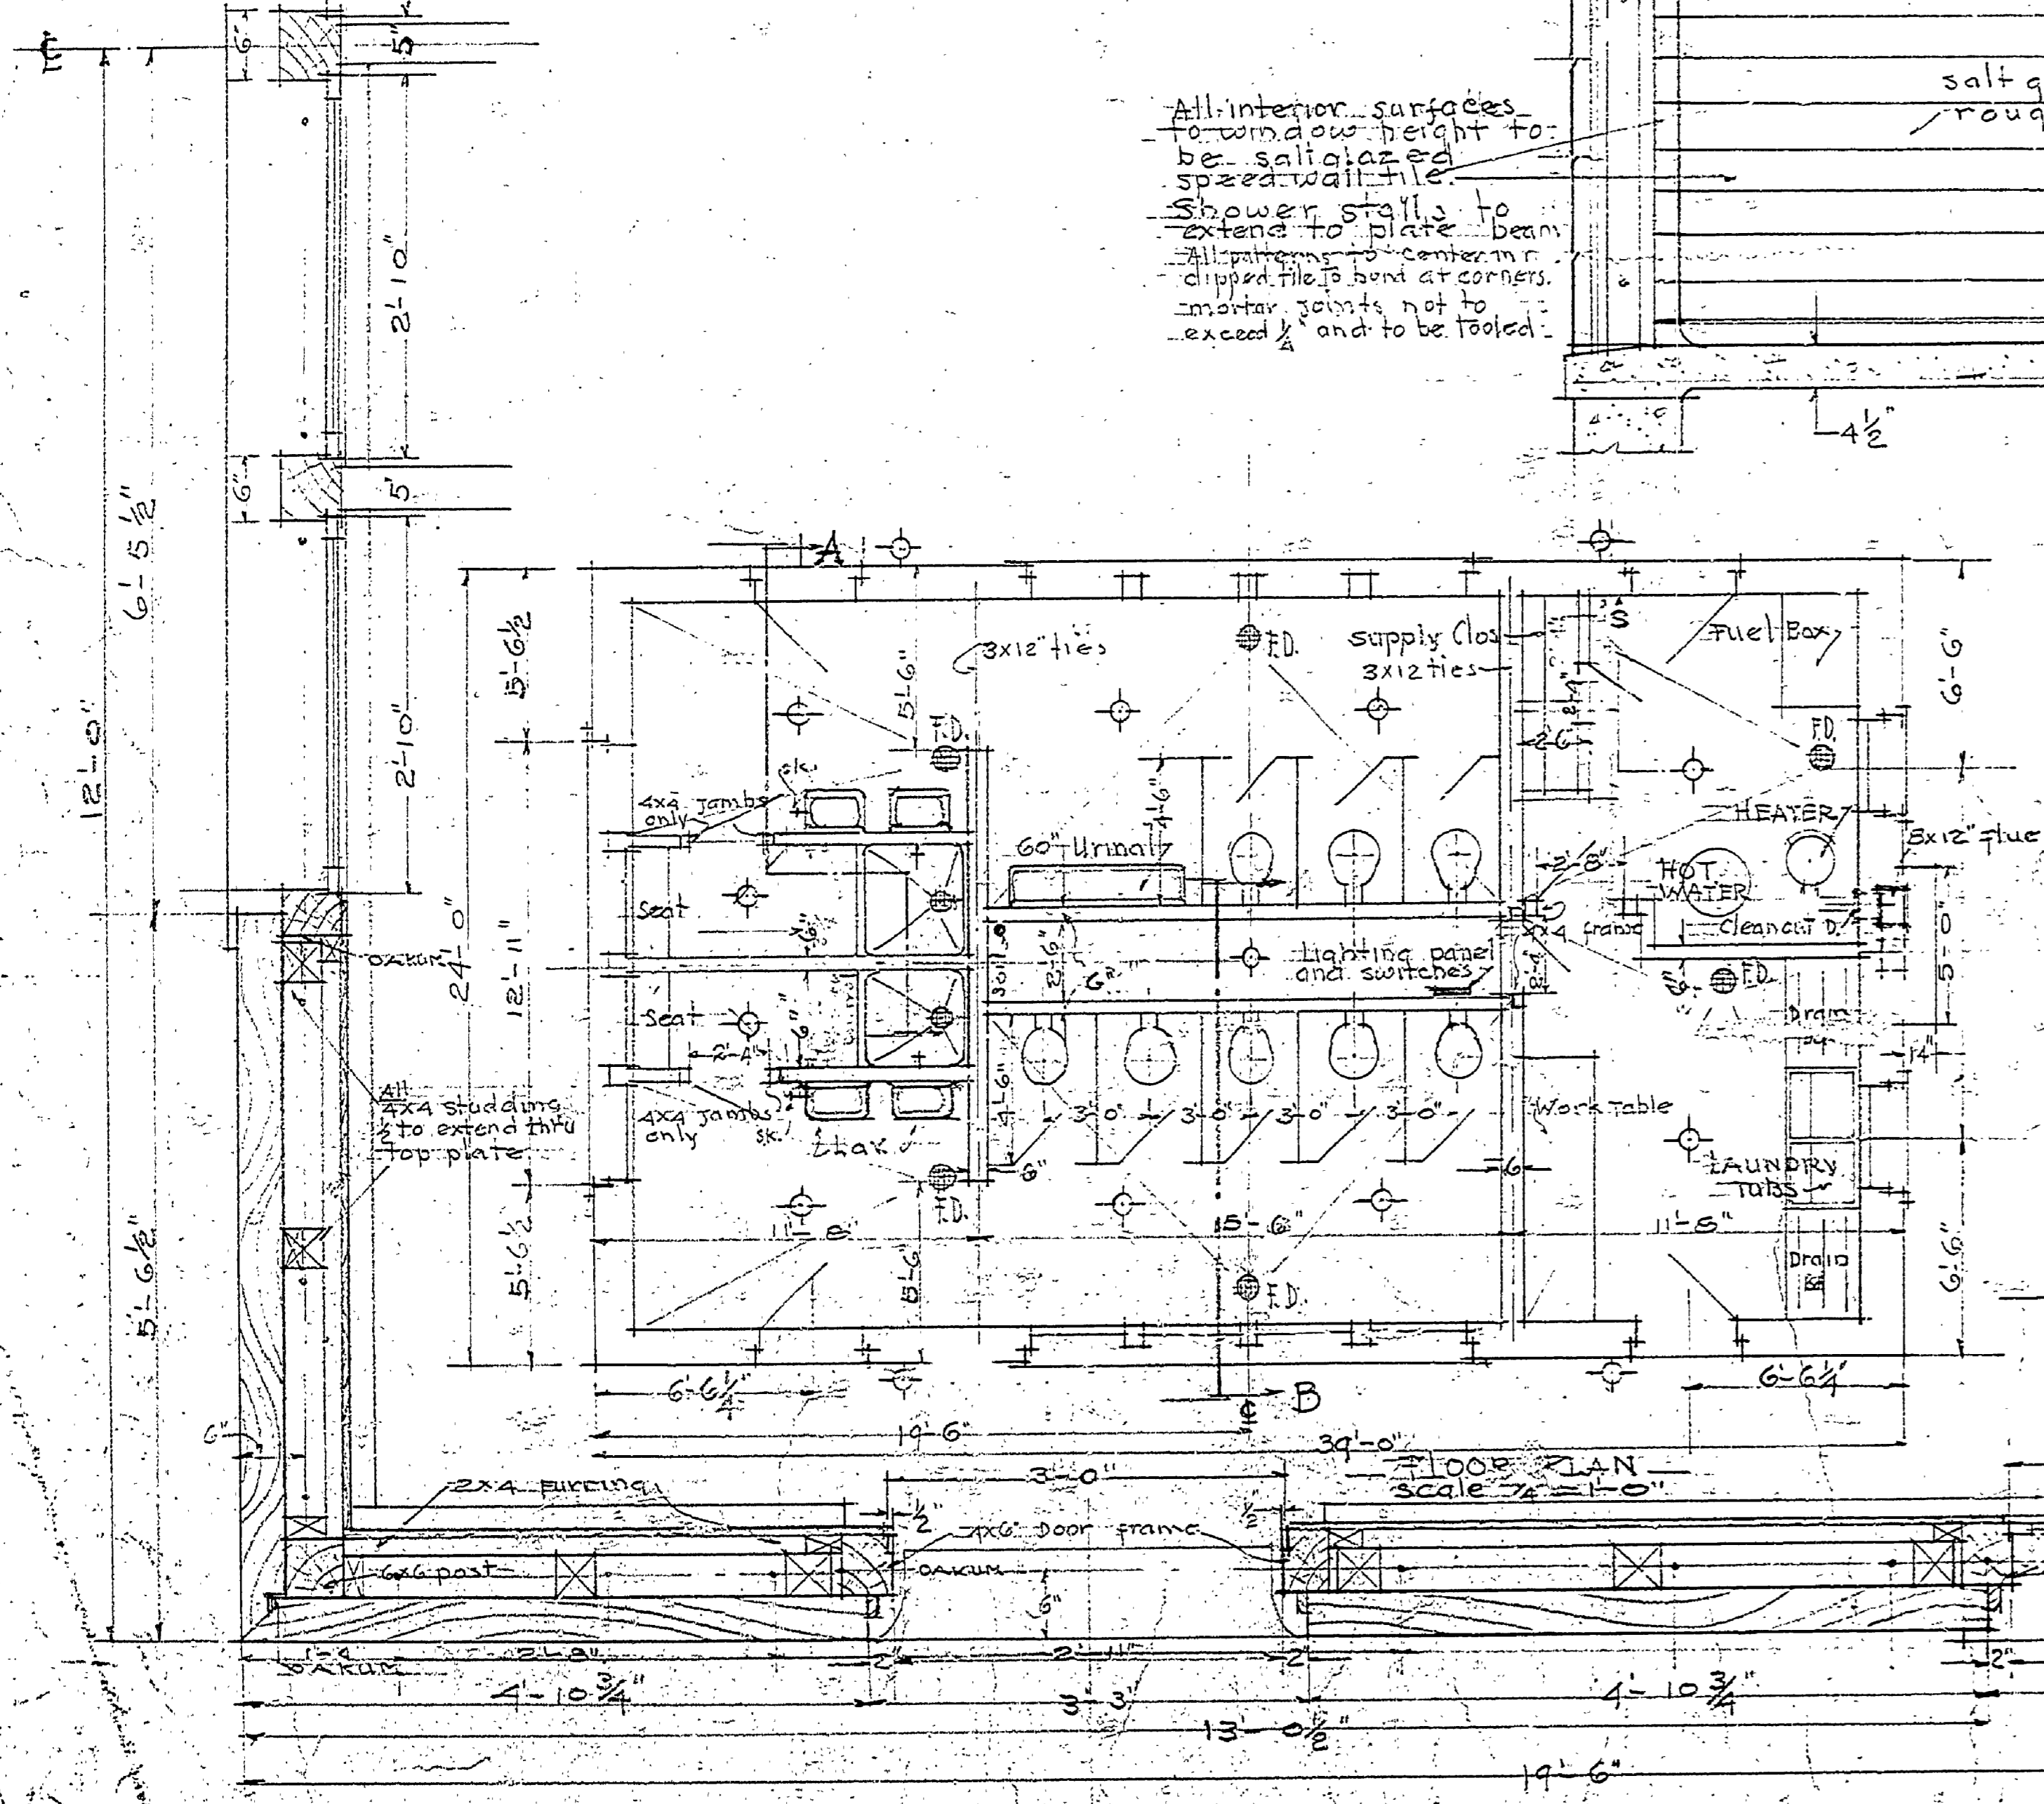

DETAIL OF PLAN SECTION  
Scale 1/2" = 1'-0"  
See sheet #1 for vertical section

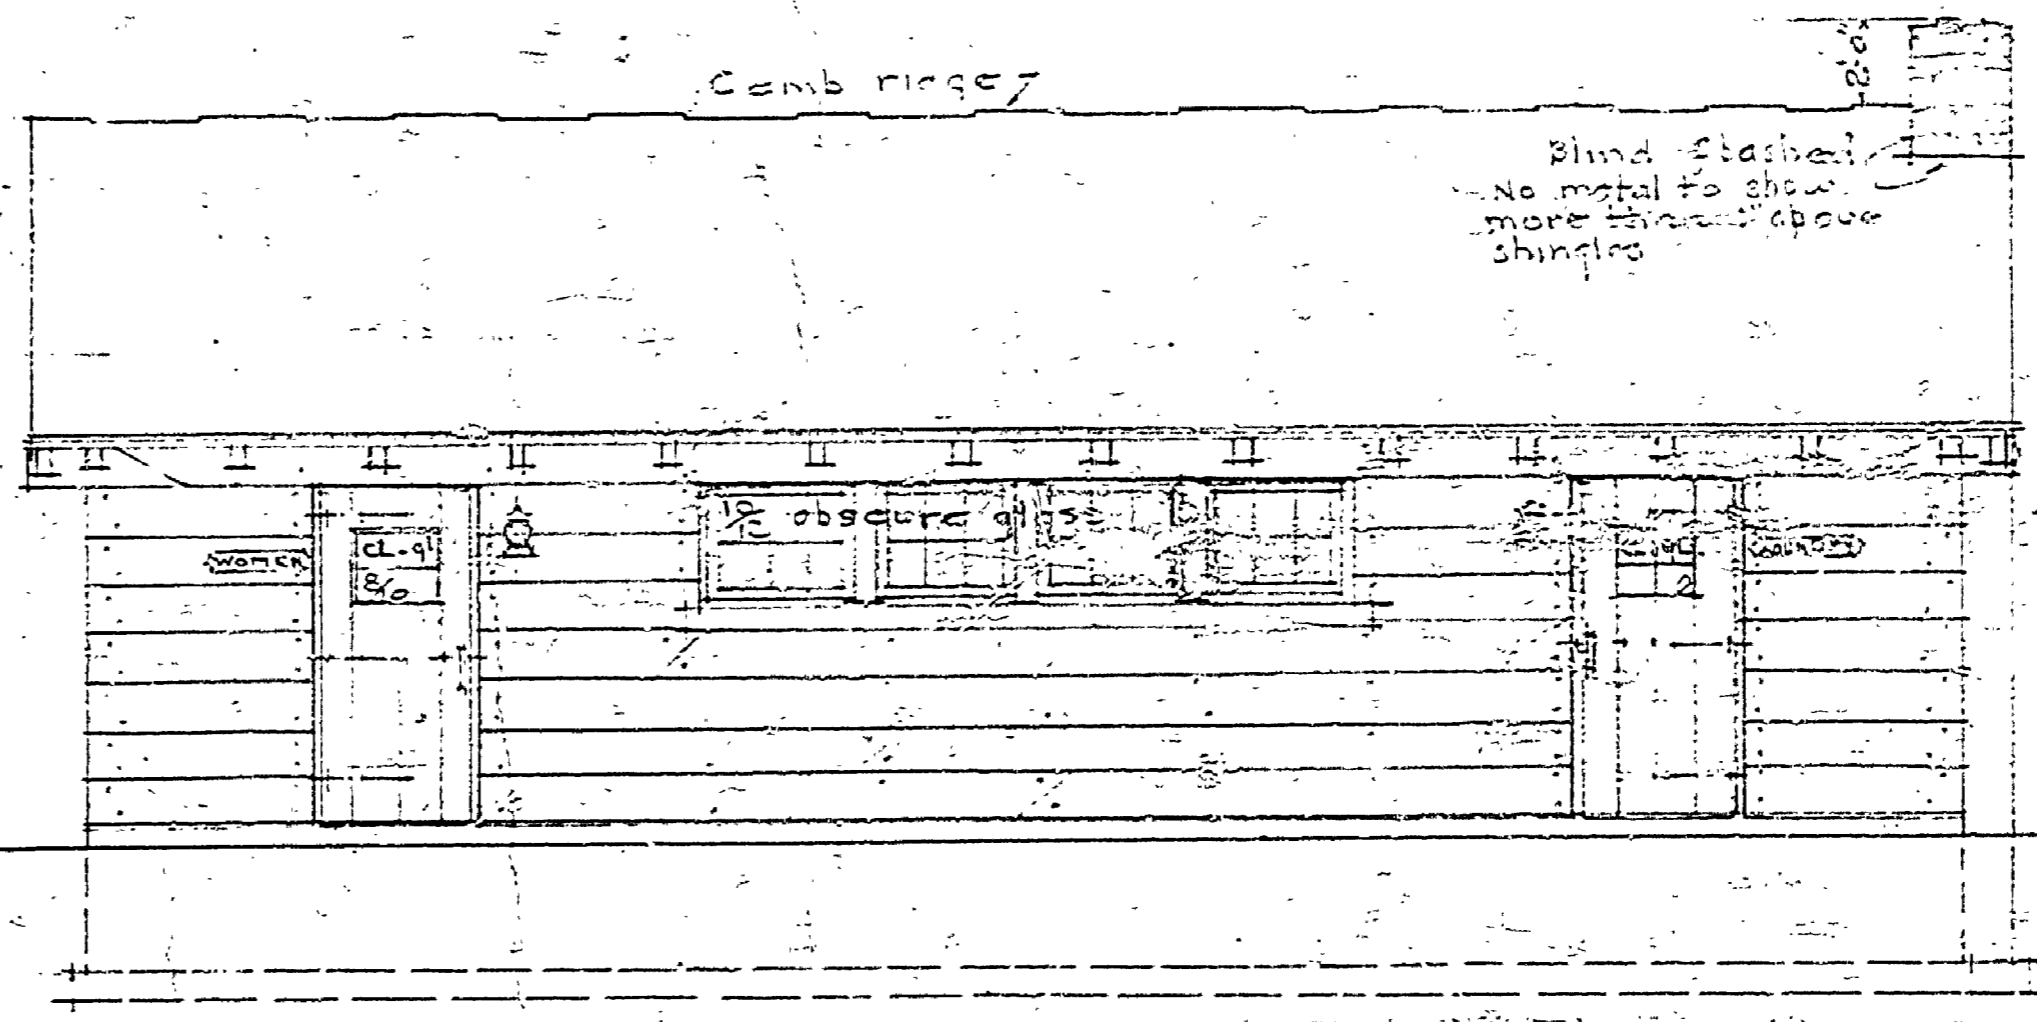

SIDE ELEVATION  
Scale 1/2" = 1'-0"  
opposite side similar

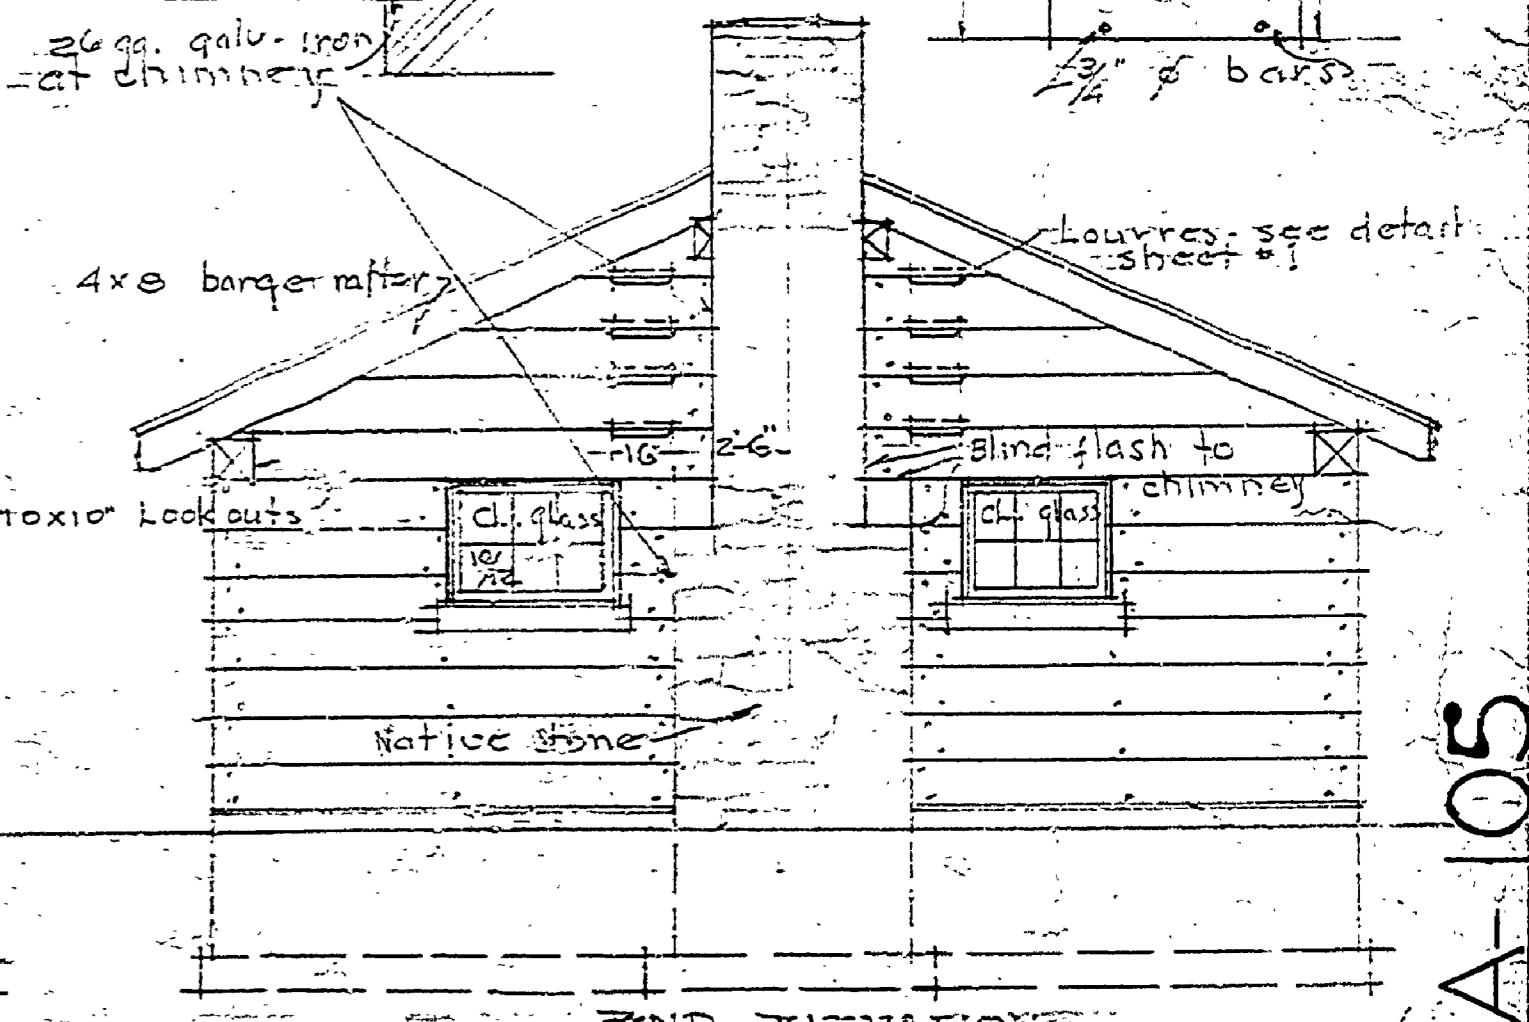

END ELEVATION  
Scale 1/2" = 1'-0"

MICHIGAN  
DEPARTMENT OF CONSERVATION  
PARKS DIVISION

DRAWN BY	COMBINATION TOILET AND LAUNDRY BLDG	PLAN No. 2-22
DESIGNED BY	for	DATE 6/2/35
APPROVED	PARK AUTHORITY	DATE
APPROVED	INSPECTOR	DATE

REV. 10/10/39  
INSURANCE No. 21

A-105