


MUSKEGON STATE PARK


CONSTRUCTION PLANS FOR

ENTRANCE BUILDING & CAMPGROUND REGISTRATION BLD'G.

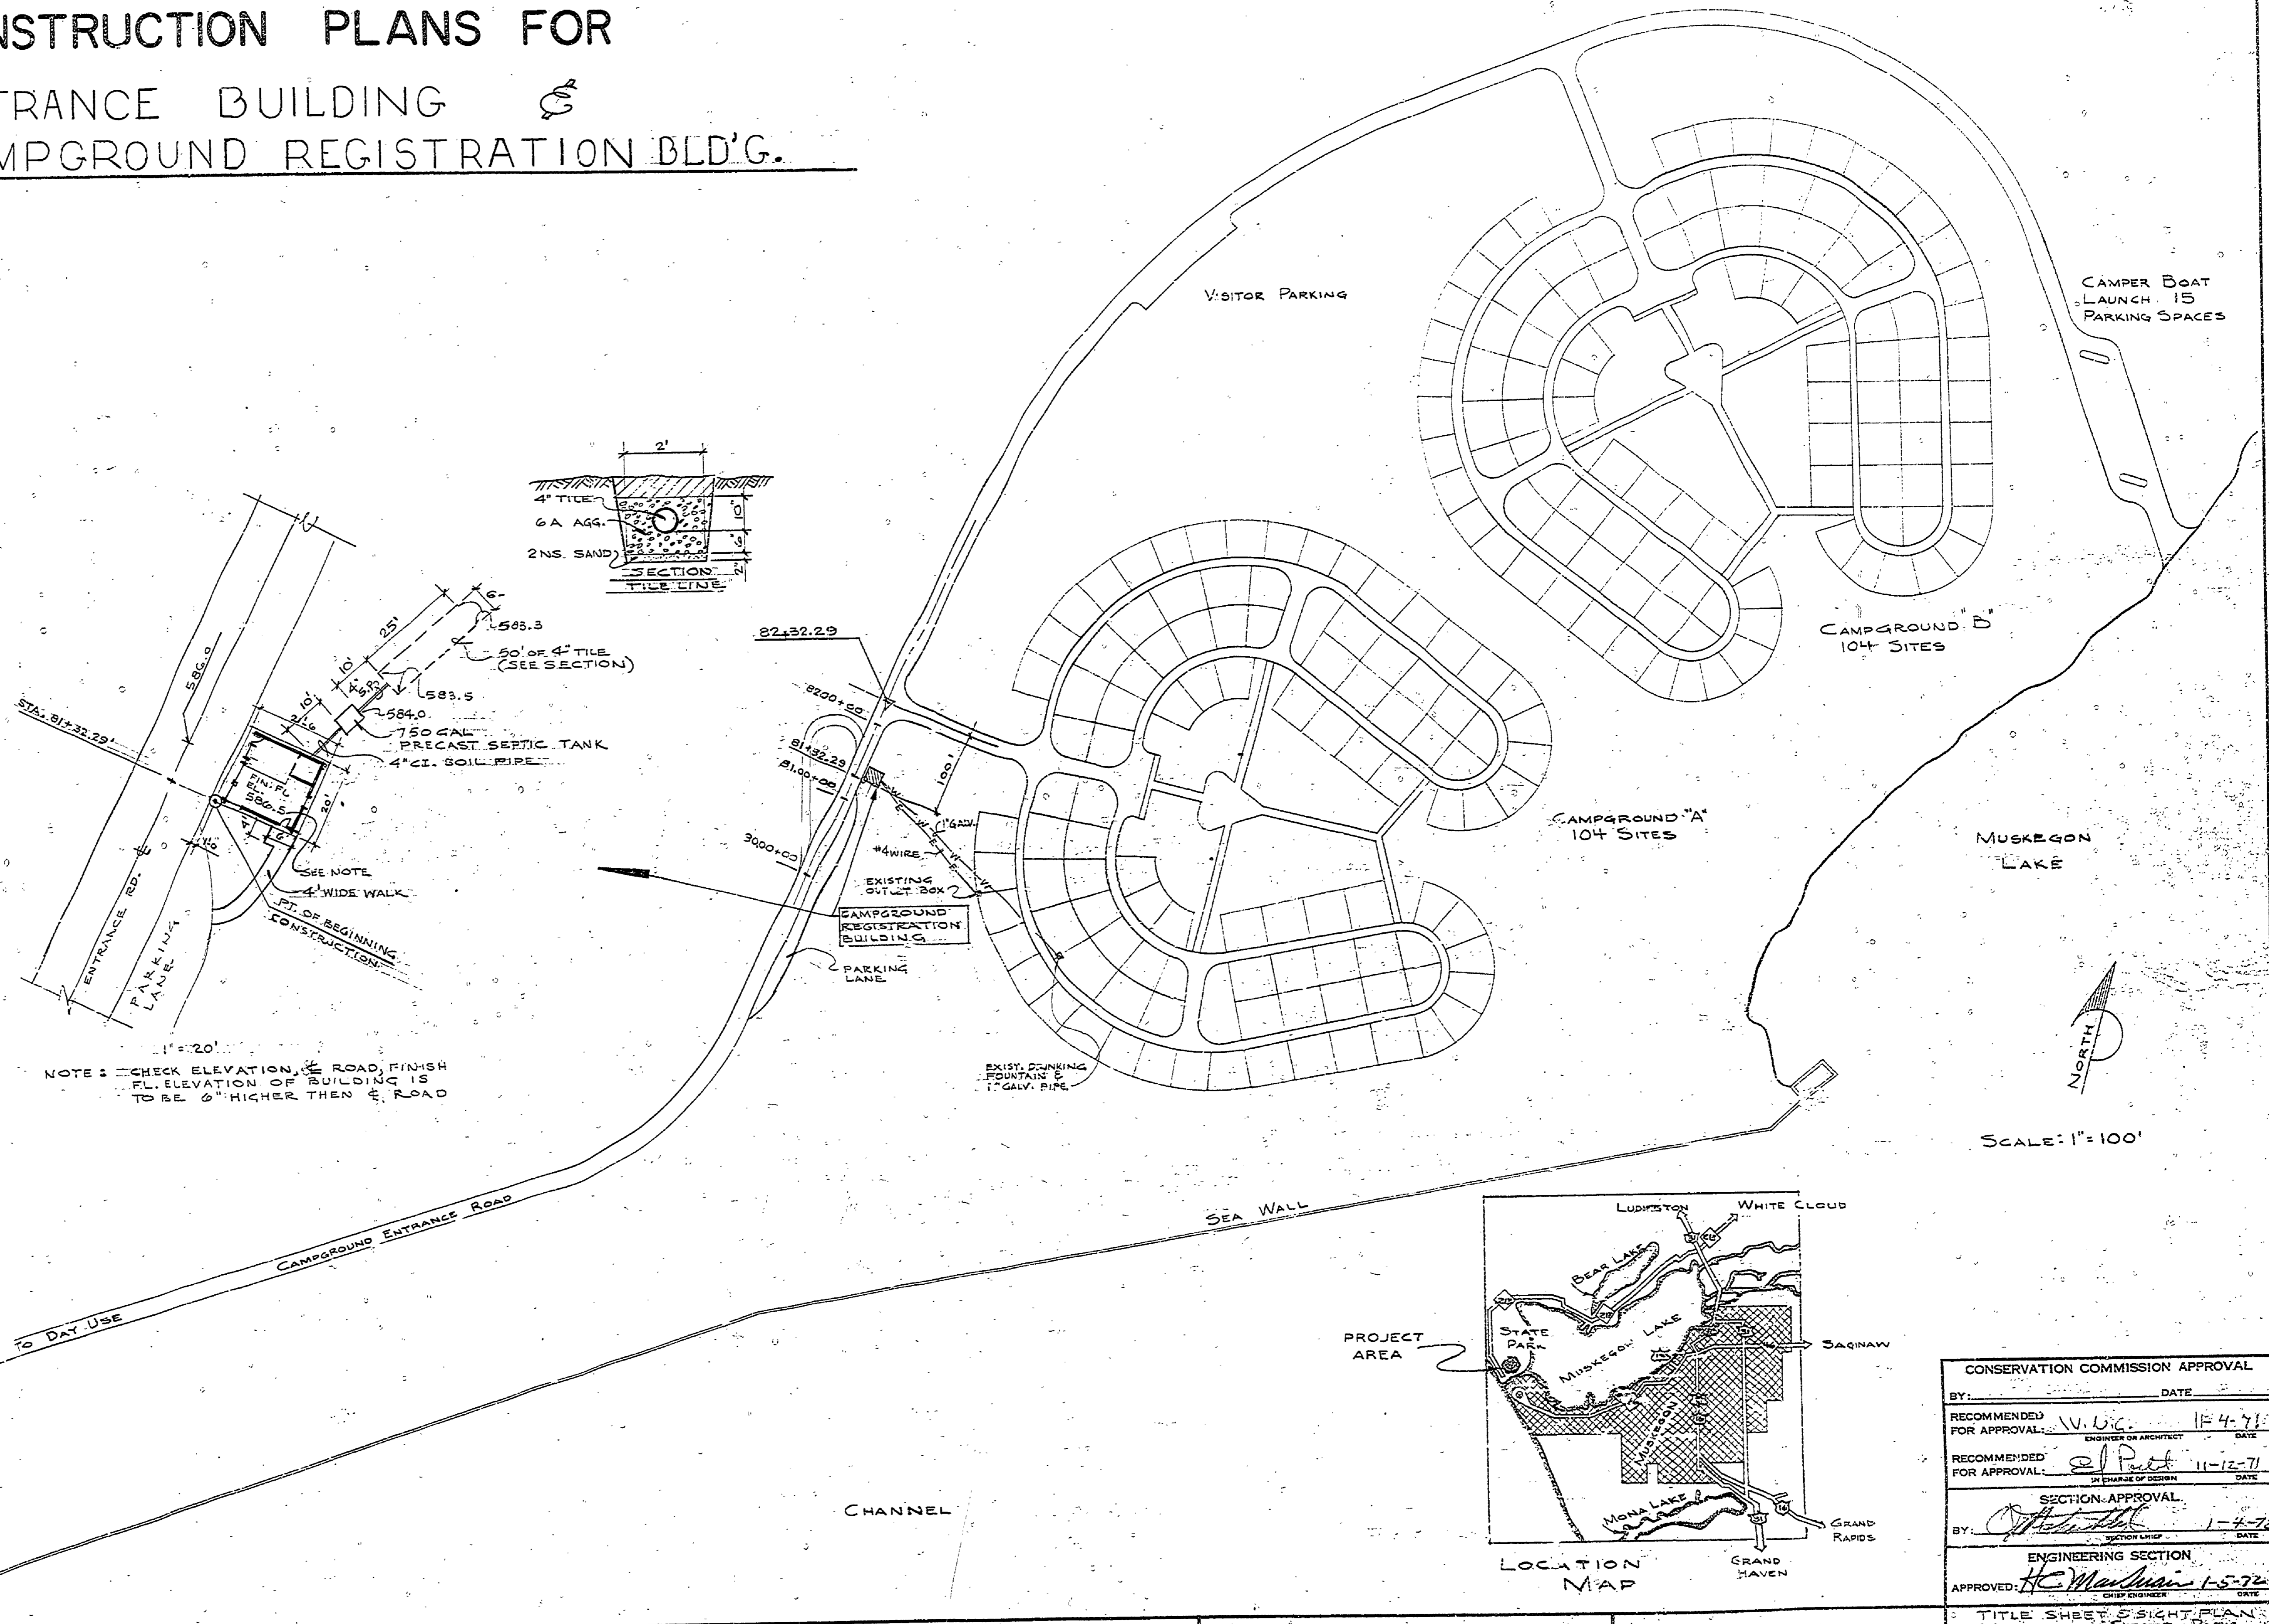

NOTE: CHECK ELEVATION OF ROAD FINISH FL. ELEVATION OF BUILDING IS TO BE 6" HIGHER THEN ROAD

NORTH
SCALE: 1" = 100'

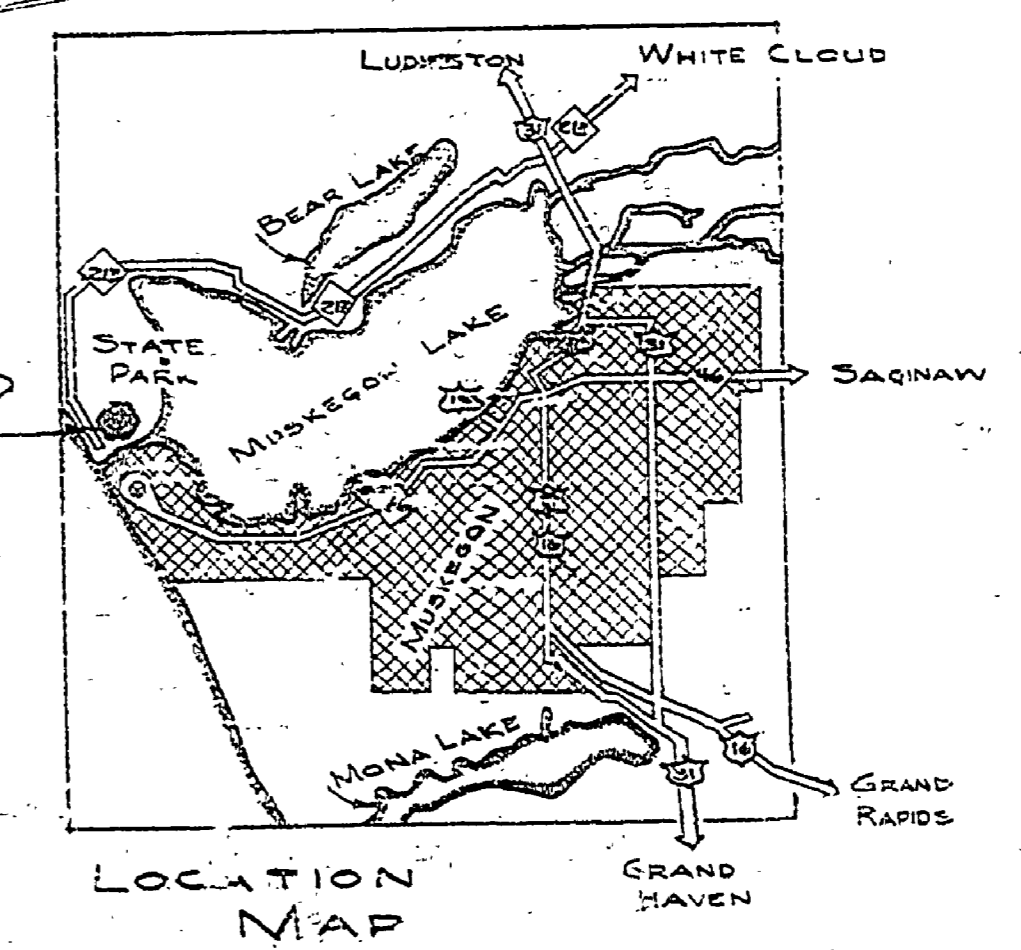

CONSERVATION COMMISSION APPROVAL	
BY: _____	DATE _____
RECOMMENDED FOR APPROVAL: <i>W.V.C.</i>	DATE: 11-4-71
RECOMMENDED FOR APPROVAL: <i>el Pelt</i>	DATE: 11-12-71
SECTION APPROVAL	
BY: <i>[Signature]</i>	DATE: 1-4-72
ENGINEERING SECTION	
APPROVED: <i>[Signature]</i>	DATE: 1-5-72
TITLE SHEET 5181 PLAN MUSKEGON STATE PARK	
SHEET 1 OF 2	PLAN NO. 113

SURVEYED BY	DRAWN BY P.J. STEFANICK	1-9-68	NO.	DATE	BY	REVISIONS	NO.	DATE	BY	REVISIONS
			1.				3.			
			2.				4.			

MICHIGAN DEPARTMENT OF CONSERVATION	MUSKEGON STATE PARK CAMPGROUND REGISTRATION BUILDING	SHEET NO. _____ OF _____
		FOR PROJECT NO. 24-1212