

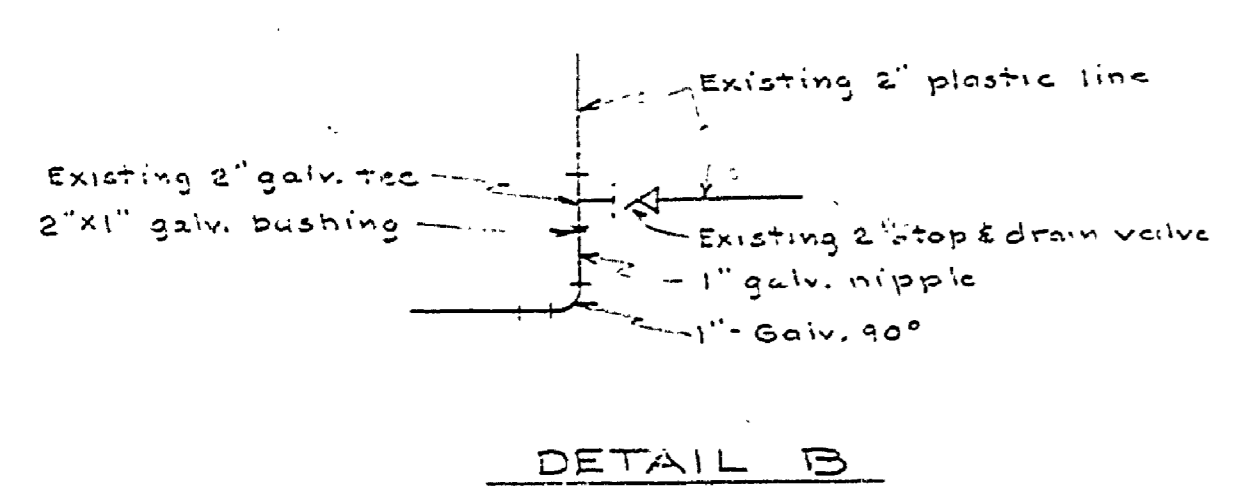
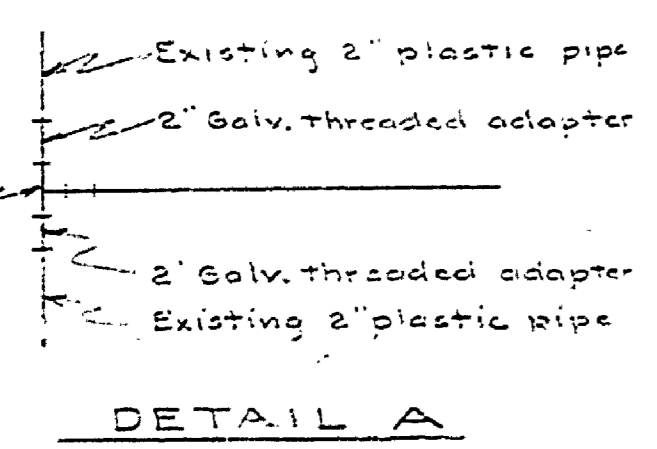


DESIGNED BY	DATE	REVIEWED	DATE	APPROVED	DATE	NO.	DATE	BY	REVISIONS	DATE	BY
YE 13	6-18-61	ARCHITECTURAL	2-6-61	<i>[Signature]</i>	2-6-61	1			4		
YE 13	2-6-61	ENGINEERING	2-6-61	<i>[Signature]</i>	2-6-61	2			5		
E. J. P.	2-6-61	LANDSCAPE	2-6-61	<i>[Signature]</i>	2-7-61	3			6		

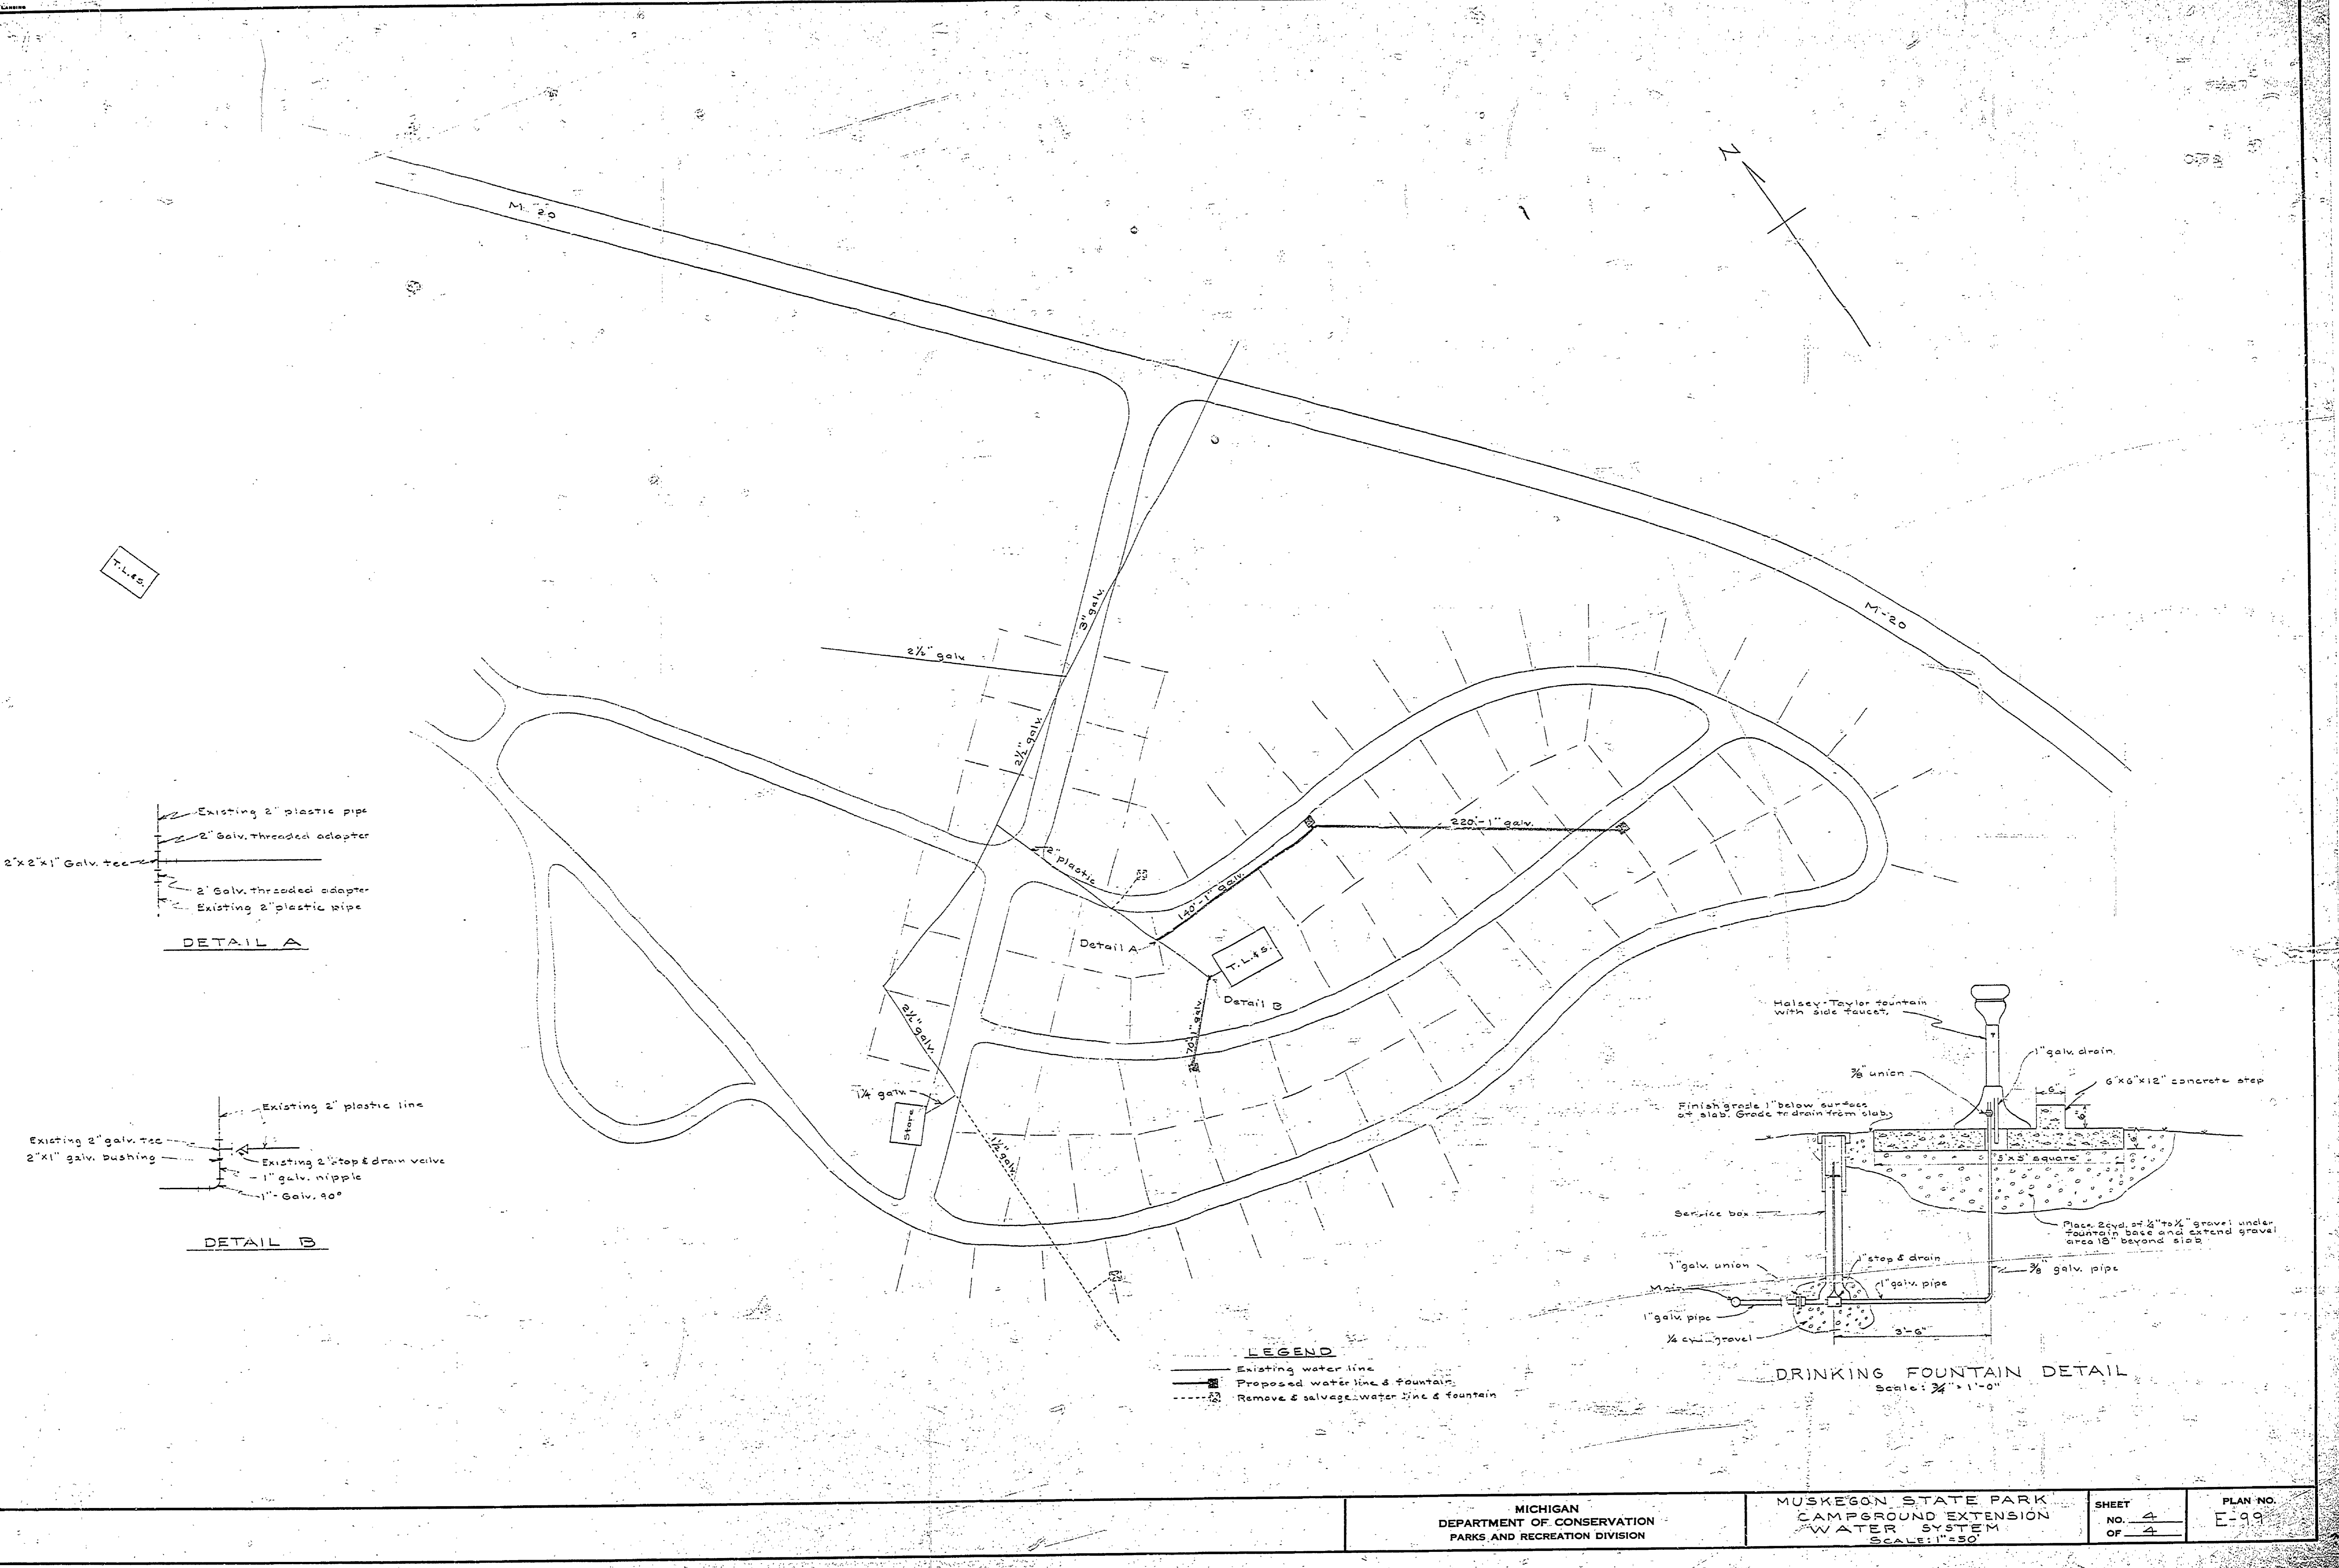

LEGEND

— Existing water line
 — Proposed water line & fountain
 - - - - - Remove & salvage water line & fountain

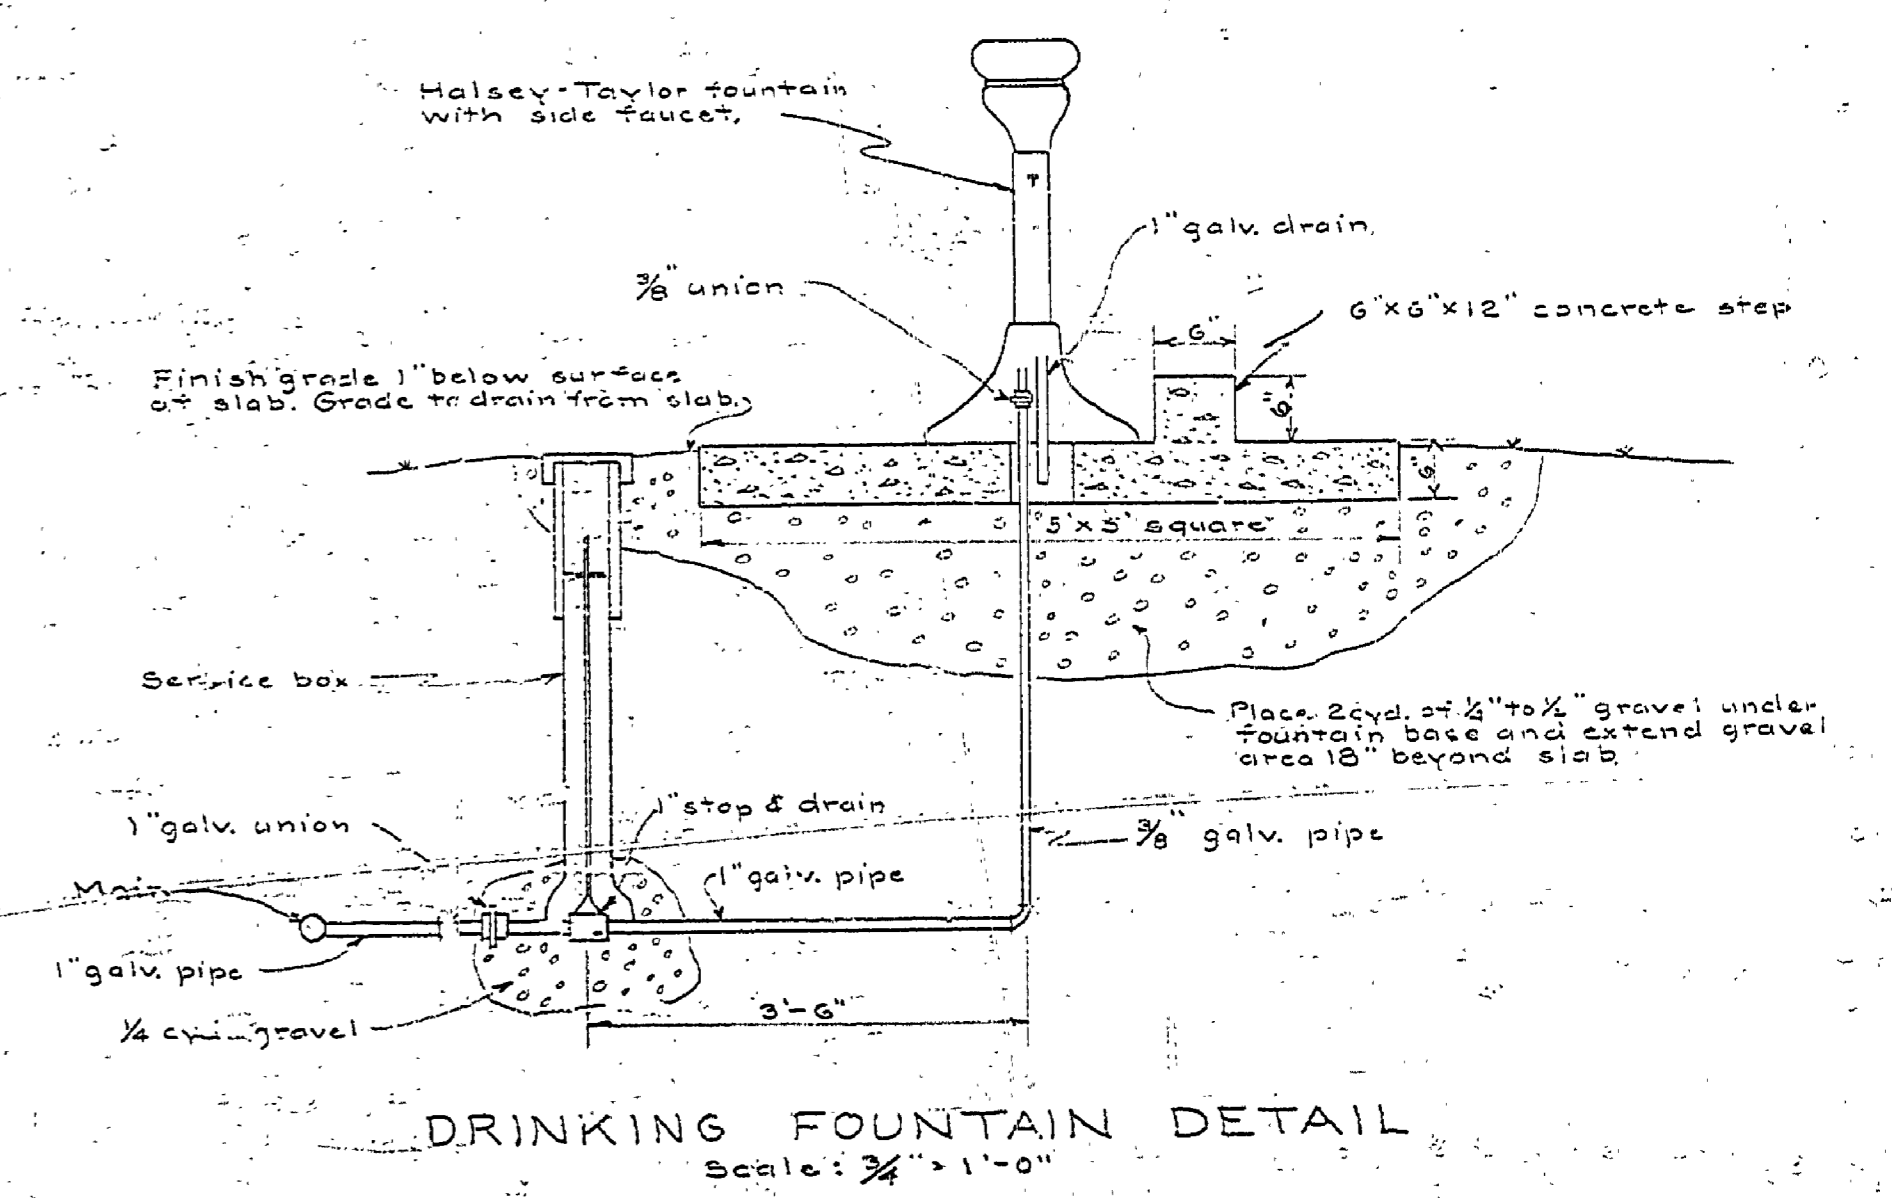

MICHIGAN
 DEPARTMENT OF CONSERVATION
 PARKS AND RECREATION DIVISION

MUSKEGON STATE PARK
 CAMPGROUND EXTENSION
 WATER SYSTEM
 SCALE: 1" = 50'

SHEET
 NO. 4
 OF 4

PLAN NO.
 E-99