
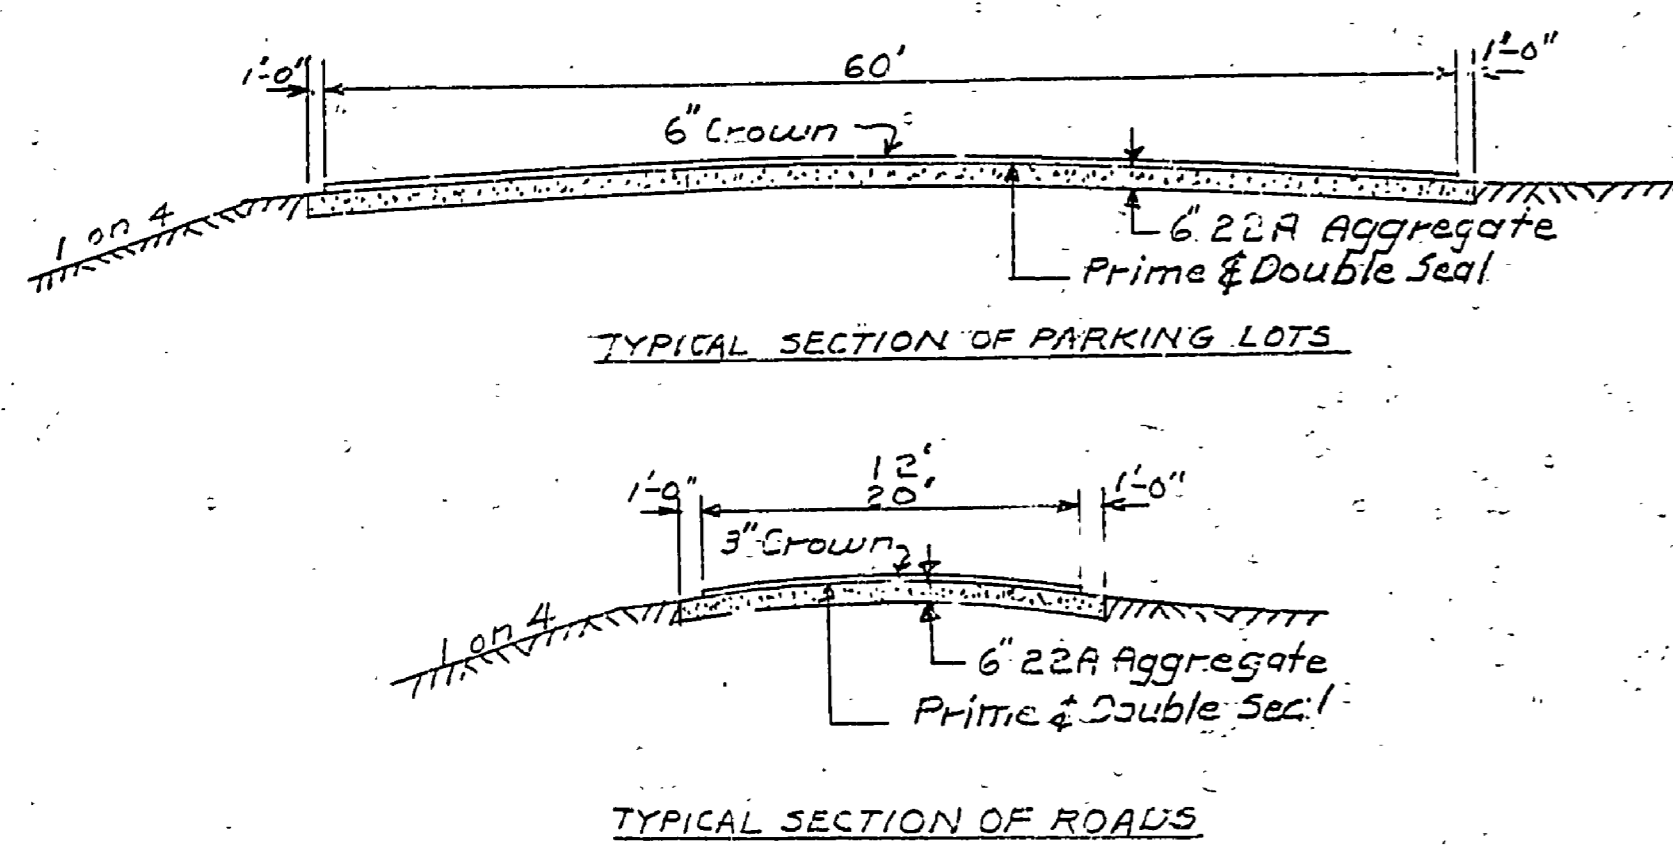


DATE BY	REVISIONS	NO. DATE BY	APPROVED BY	DATE	REVIEWED BY SECTIONS	DATE
	4	1	ARCHITECTURAL		ARCHITECTURAL	
	5	2	ENGINEERING		ENGINEERING	
	6	3	LANDSCAPE		LANDSCAPE	
	7	4	REGISTRATION DIVISION		REGISTRATION DIVISION	
			CHIEF OF PARKS & RECREATION DIVISION			
			CHIEF OF PLANNING CONSTRUCTION			
			ASSISTANT CHIEF IN CHARGE			
			OF DESIGN			
			DATE			
			DATE			

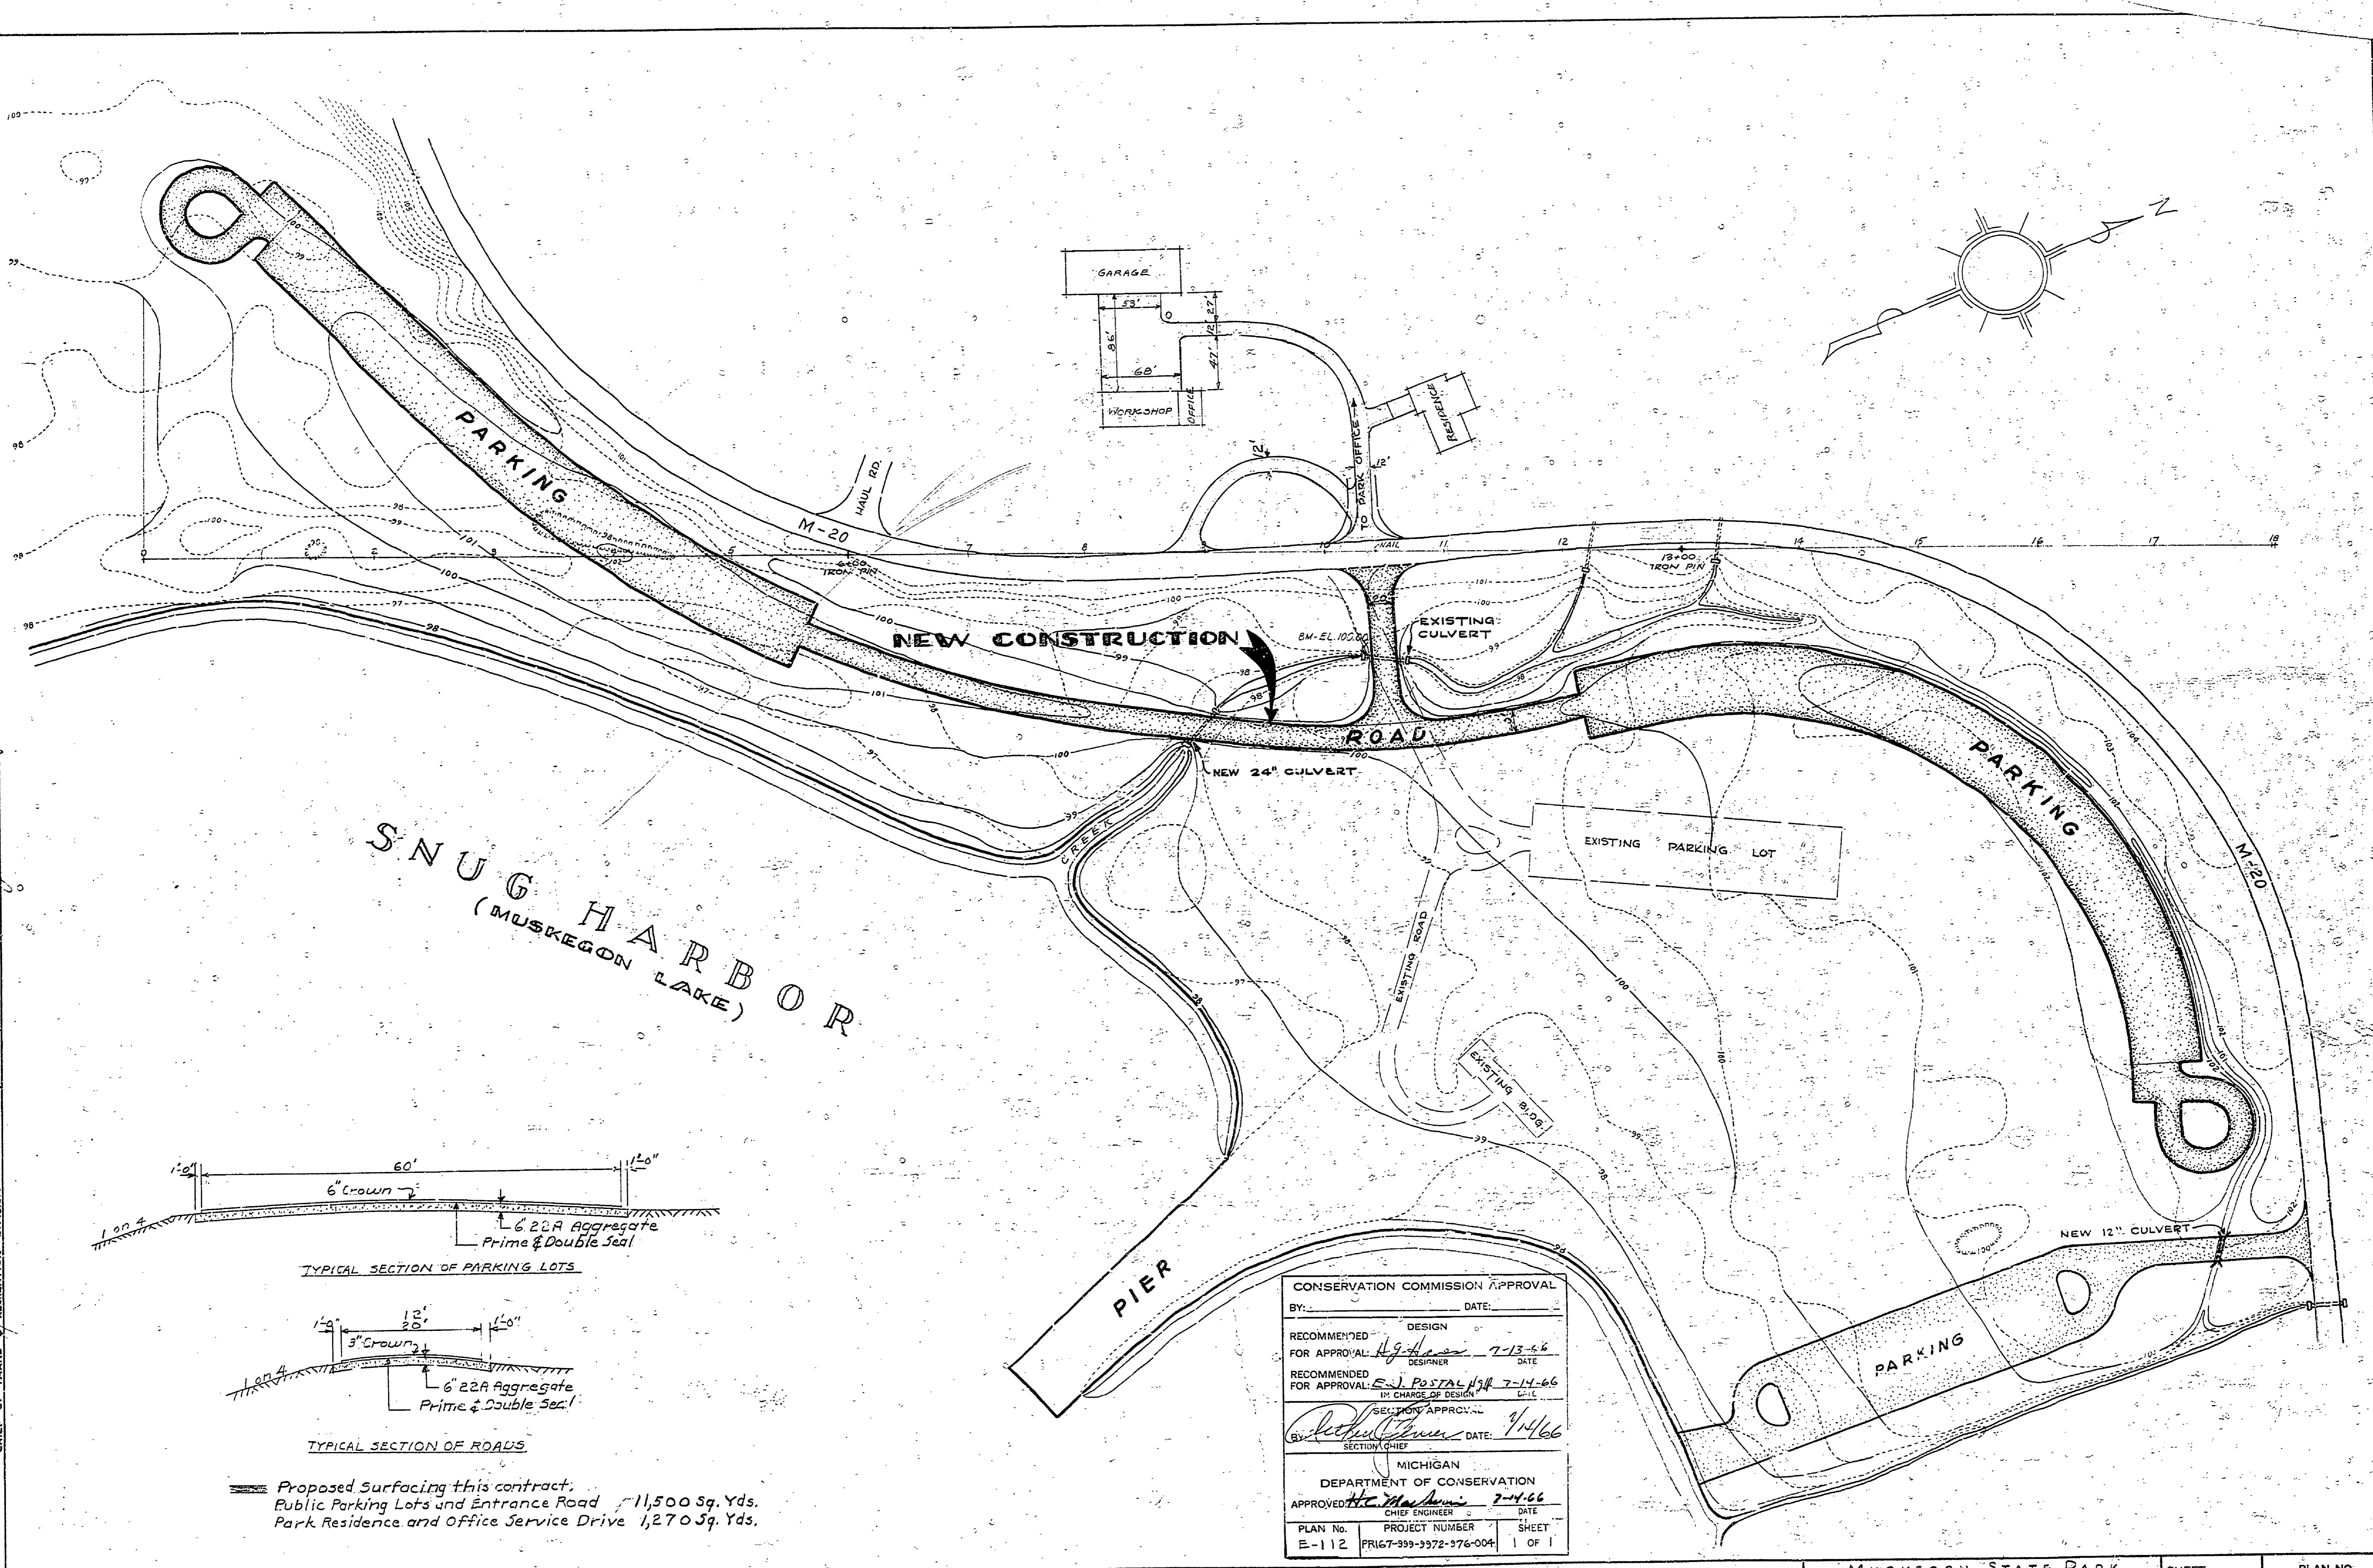

Proposed Surfacing this contract.  
 Public Parking Lots and Entrance Road 11,500 Sq. Yds.  
 Park Residence and Office Service Drive 1,270 Sq. Yds.

CONSERVATION COMMISSION APPROVAL	
BY: _____	DATE: _____
RECOMMENDED DESIGN	
FOR APPROVAL: <i>H. J. Post</i>	7-13-66
DESIGNER	DATE
RECOMMENDED FOR APPROVAL: <i>E. J. Post</i>	7-14-66
IN CHARGE OF DESIGN	DATE
SECTION CHIEF APPROVAL	
BY: <i>[Signature]</i>	DATE: 7/14/66
SECTION CHIEF	
MICHIGAN DEPARTMENT OF CONSERVATION	
APPROVED: <i>[Signature]</i>	7-14-66
CHIEF ENGINEER	DATE
PLAN No. E-112	PROJECT NUMBER PR167-999-9972-976-004
	SHEET 1 OF 1

SCALE - 1" = 60'

MICHIGAN DEPARTMENT OF CONSERVATION  
 PARKS AND RECREATION DIVISION

MUSKEGON STATE PARK  
 SNUG HARBOR PICNIC AREA  
 BITUMINOUS SURFACING.

SHEET NO. 1 OF 1  
 PLAN NO. E-112