



# MUSKEGON STATE PARK CONSTRUCTION PLANS FOR CAMPGROUND DEVELOPMENT

PROJECT NO. PA108-5124-300-031 C245689

INDEX	
SHEET	TITLE
1	COVER
2 & 3	ENTRANCE ROAD PLAN & PROFILE
4	CAMPGROUND LAYOUT & GRADES
5	WATER & SEWER PLAN
6	DRINKING FOUNTAIN PLAN
7	MANHOLE DETAIL
8	ELECTRICAL DISTRIBUTION PLAN
9	STD. PLAN UNDERGROUND SECONDARY
10	BOR SIGN

QUANTITIES	
EXCAVATION	11,800 C.Y.
BORROW	1,800 C.Y.
3" BASE STABILIZED	26,200 S.Y.
6" 22-A AGGREGATE	16,100 S.Y.
5" 22-A AGGREGATE	6,100 S.Y.
CLEARING & GRUBBING	4 ACRES

THE EARTHWORK QUANTITIES SHOWN ON THESE PLANS HAVE BEEN CAREFULLY ESTIMATED & INCLUDE 20% FOR SHRINKAGE, BUT ARE NOT GUARANTEED. THEY ARE NOT TO BE USED AS A BASIS FOR PAYMENT.

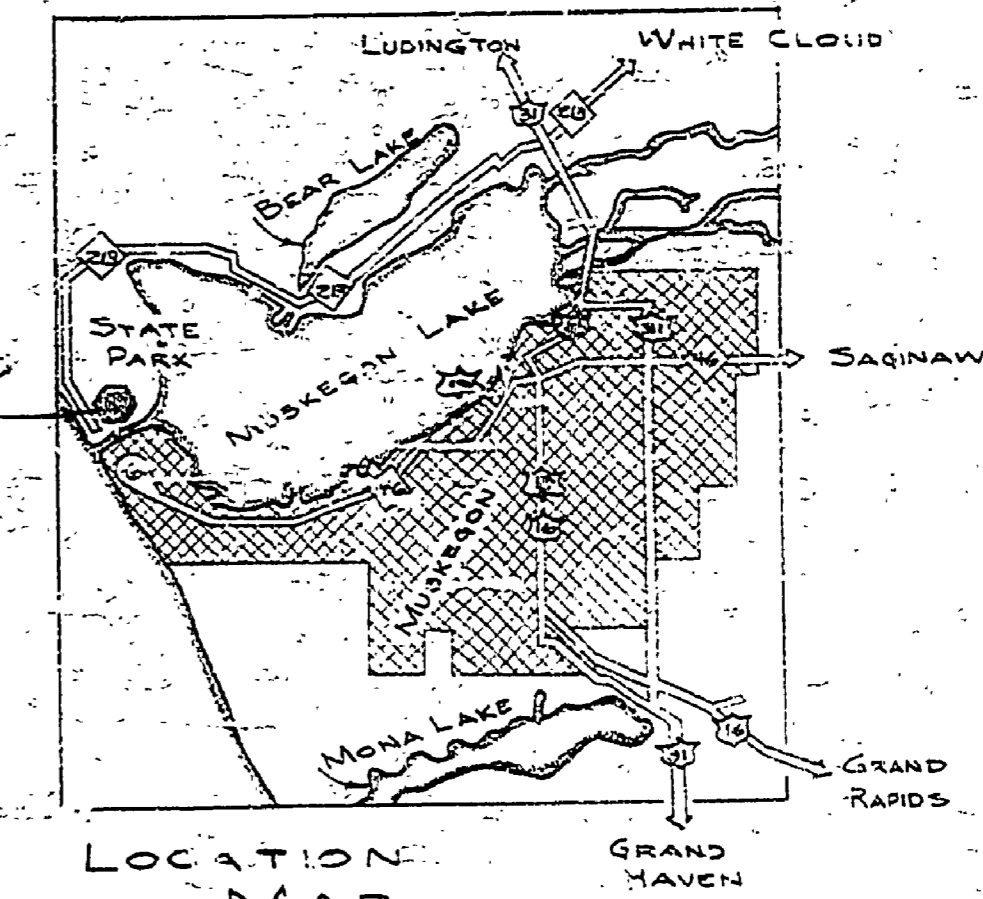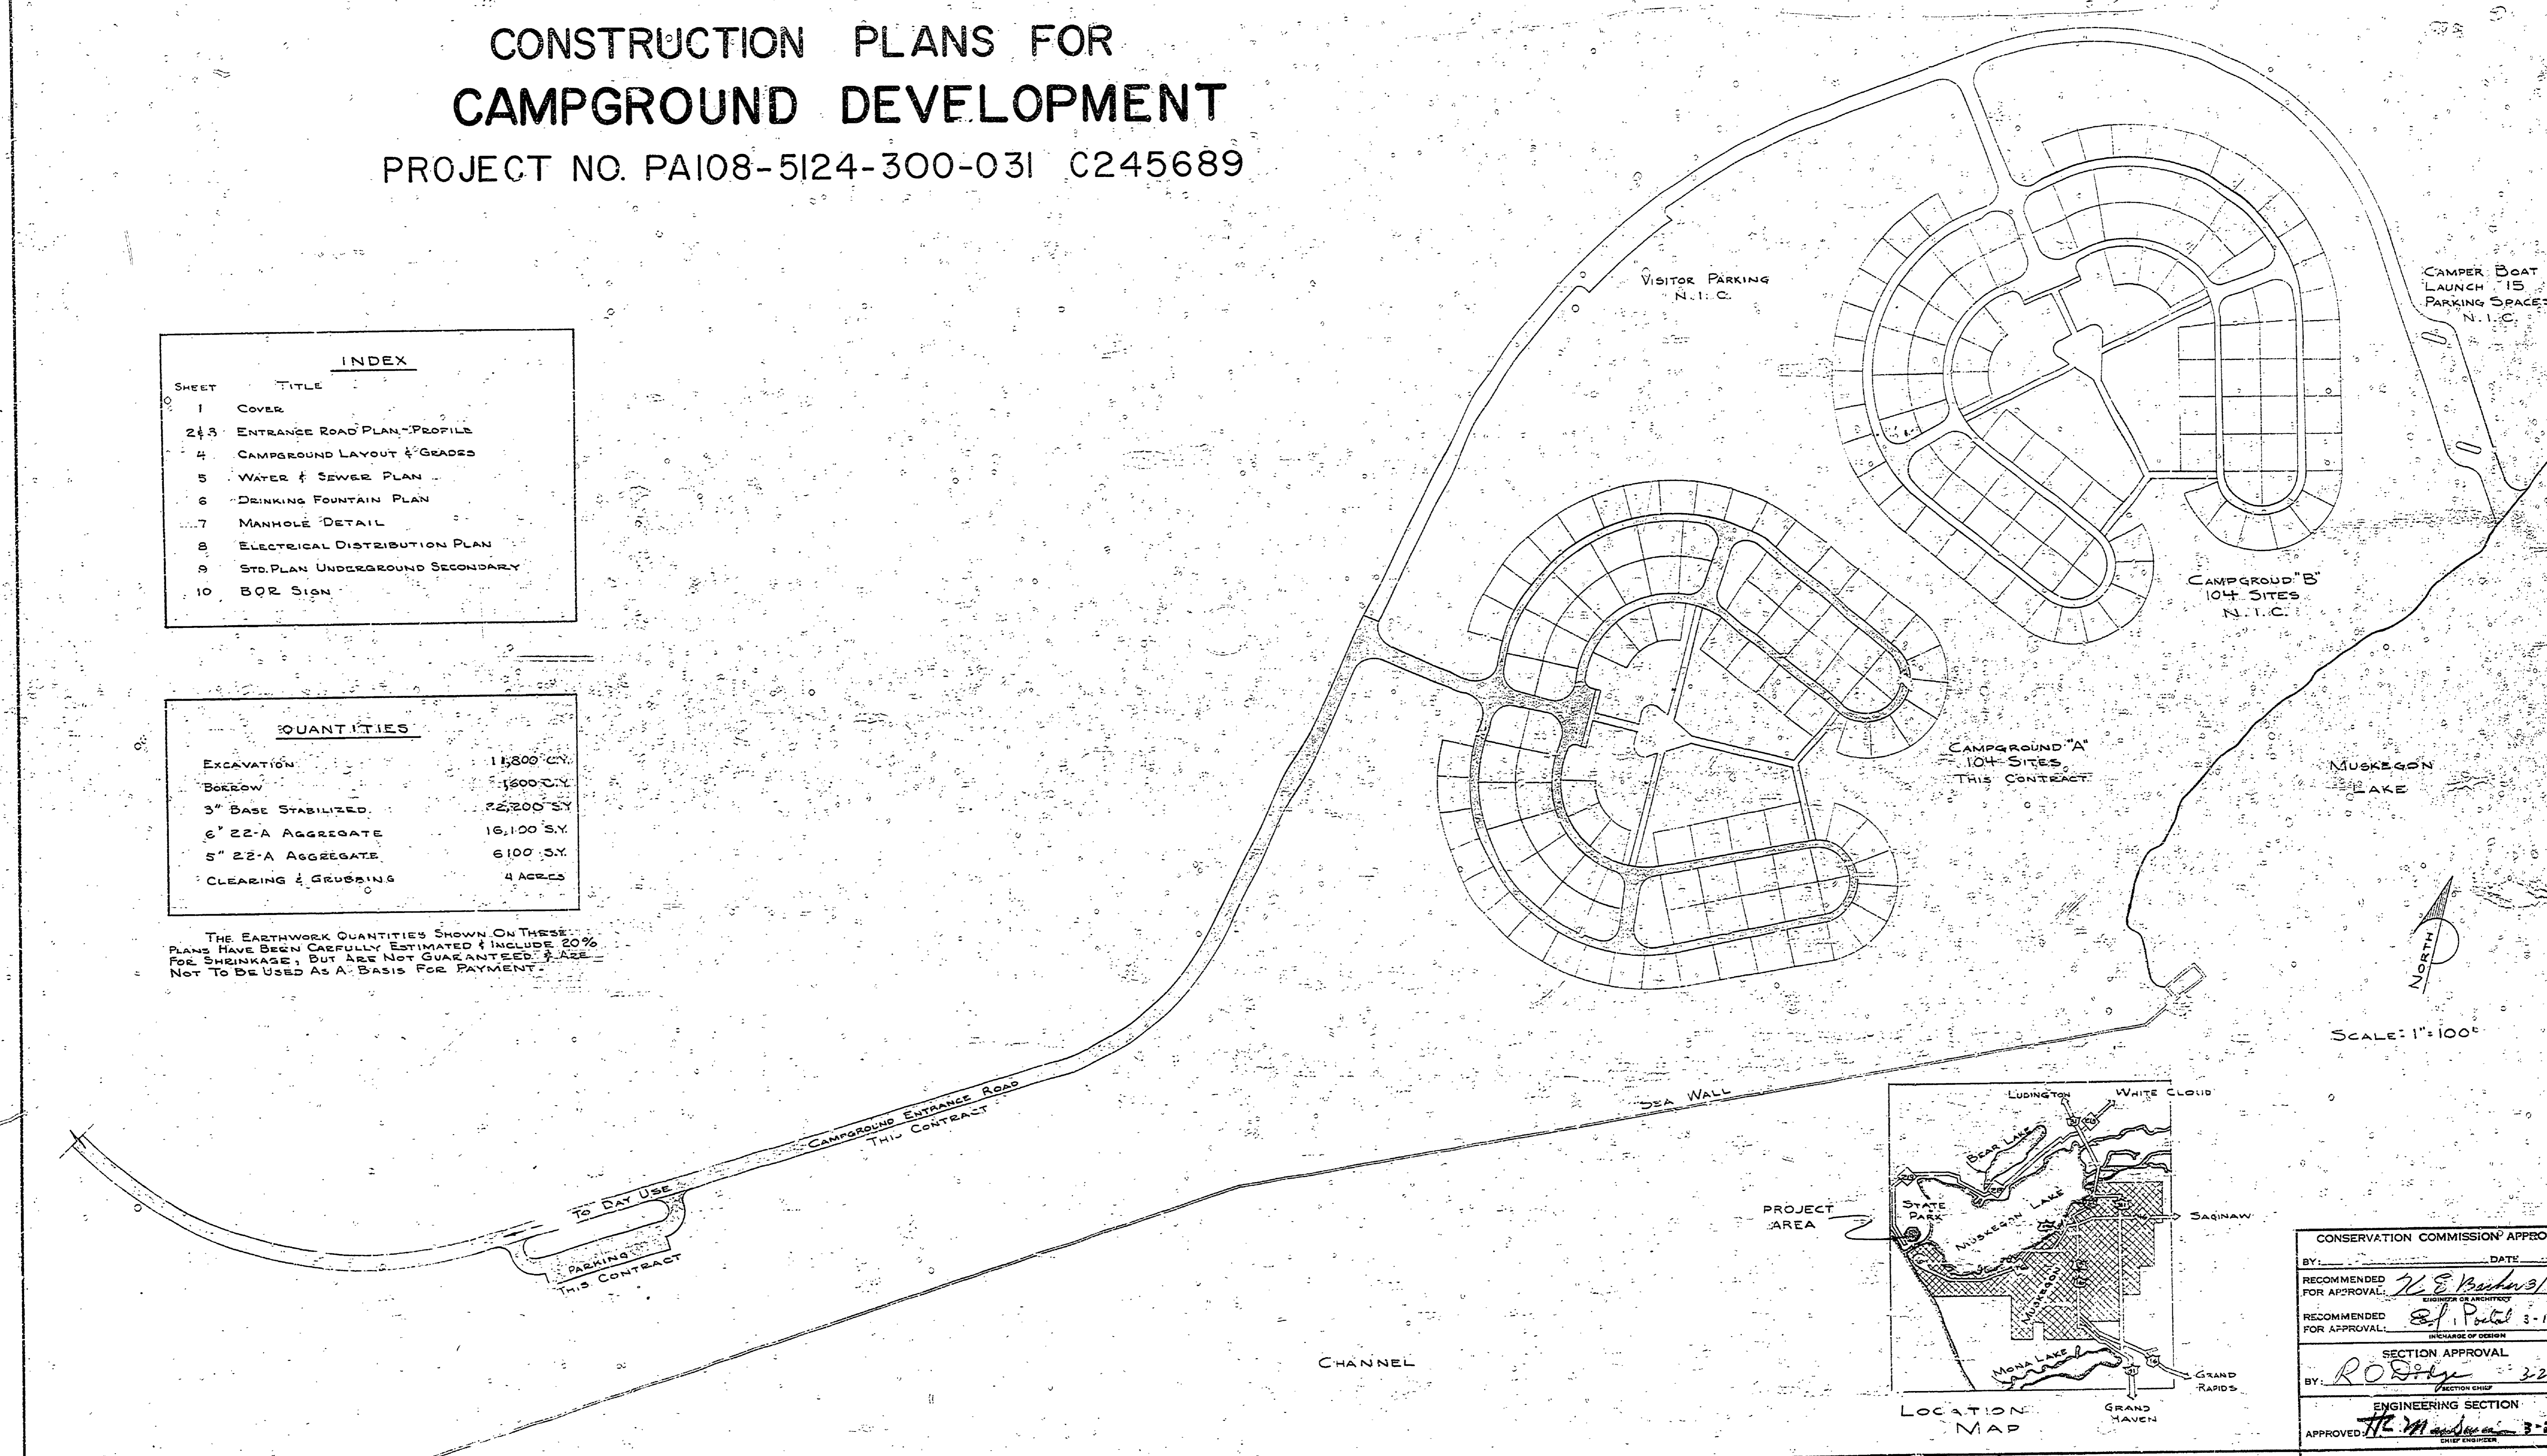

CONSERVATION COMMISSION APPROVAL	
BY: _____	DATE: _____
RECOMMENDED FOR APPROVAL: <i>W.E. Paster</i> 3-11-68	ENGINEER OR ARCHITECT DATE
RECOMMENDED FOR APPROVAL: <i>R.O. Paster</i> 3-11-68	INCHARGE OF DESIGN DATE
SECTION APPROVAL	
BY: <i>R.O. Paster</i> 3-25-68	SECTION CHIEF DATE
ENGINEERING SECTION	
APPROVED: <i>H.M. Anderson</i> 3-26-68	CHIEF ENGINEER DATE

SURVEYED BY	DRAWN BY	NO.	DATE	BY	REVISIONS
	R.J. STEFANICK	1-9-68			
DESIGNED BY	CHECKED BY	1.			
		2.			

MICHIGAN DEPARTMENT OF CONSERVATION	MUSKEGON STATE PARK CAMPGROUND	SHEET NO. 1 OF 10 FOR PROJECT NO. PA108-5124-300-031	MUSKEGON STATE PARK SHEET 1 OF 10 PLAN NO. E-115
-------------------------------------	--------------------------------	---	---