
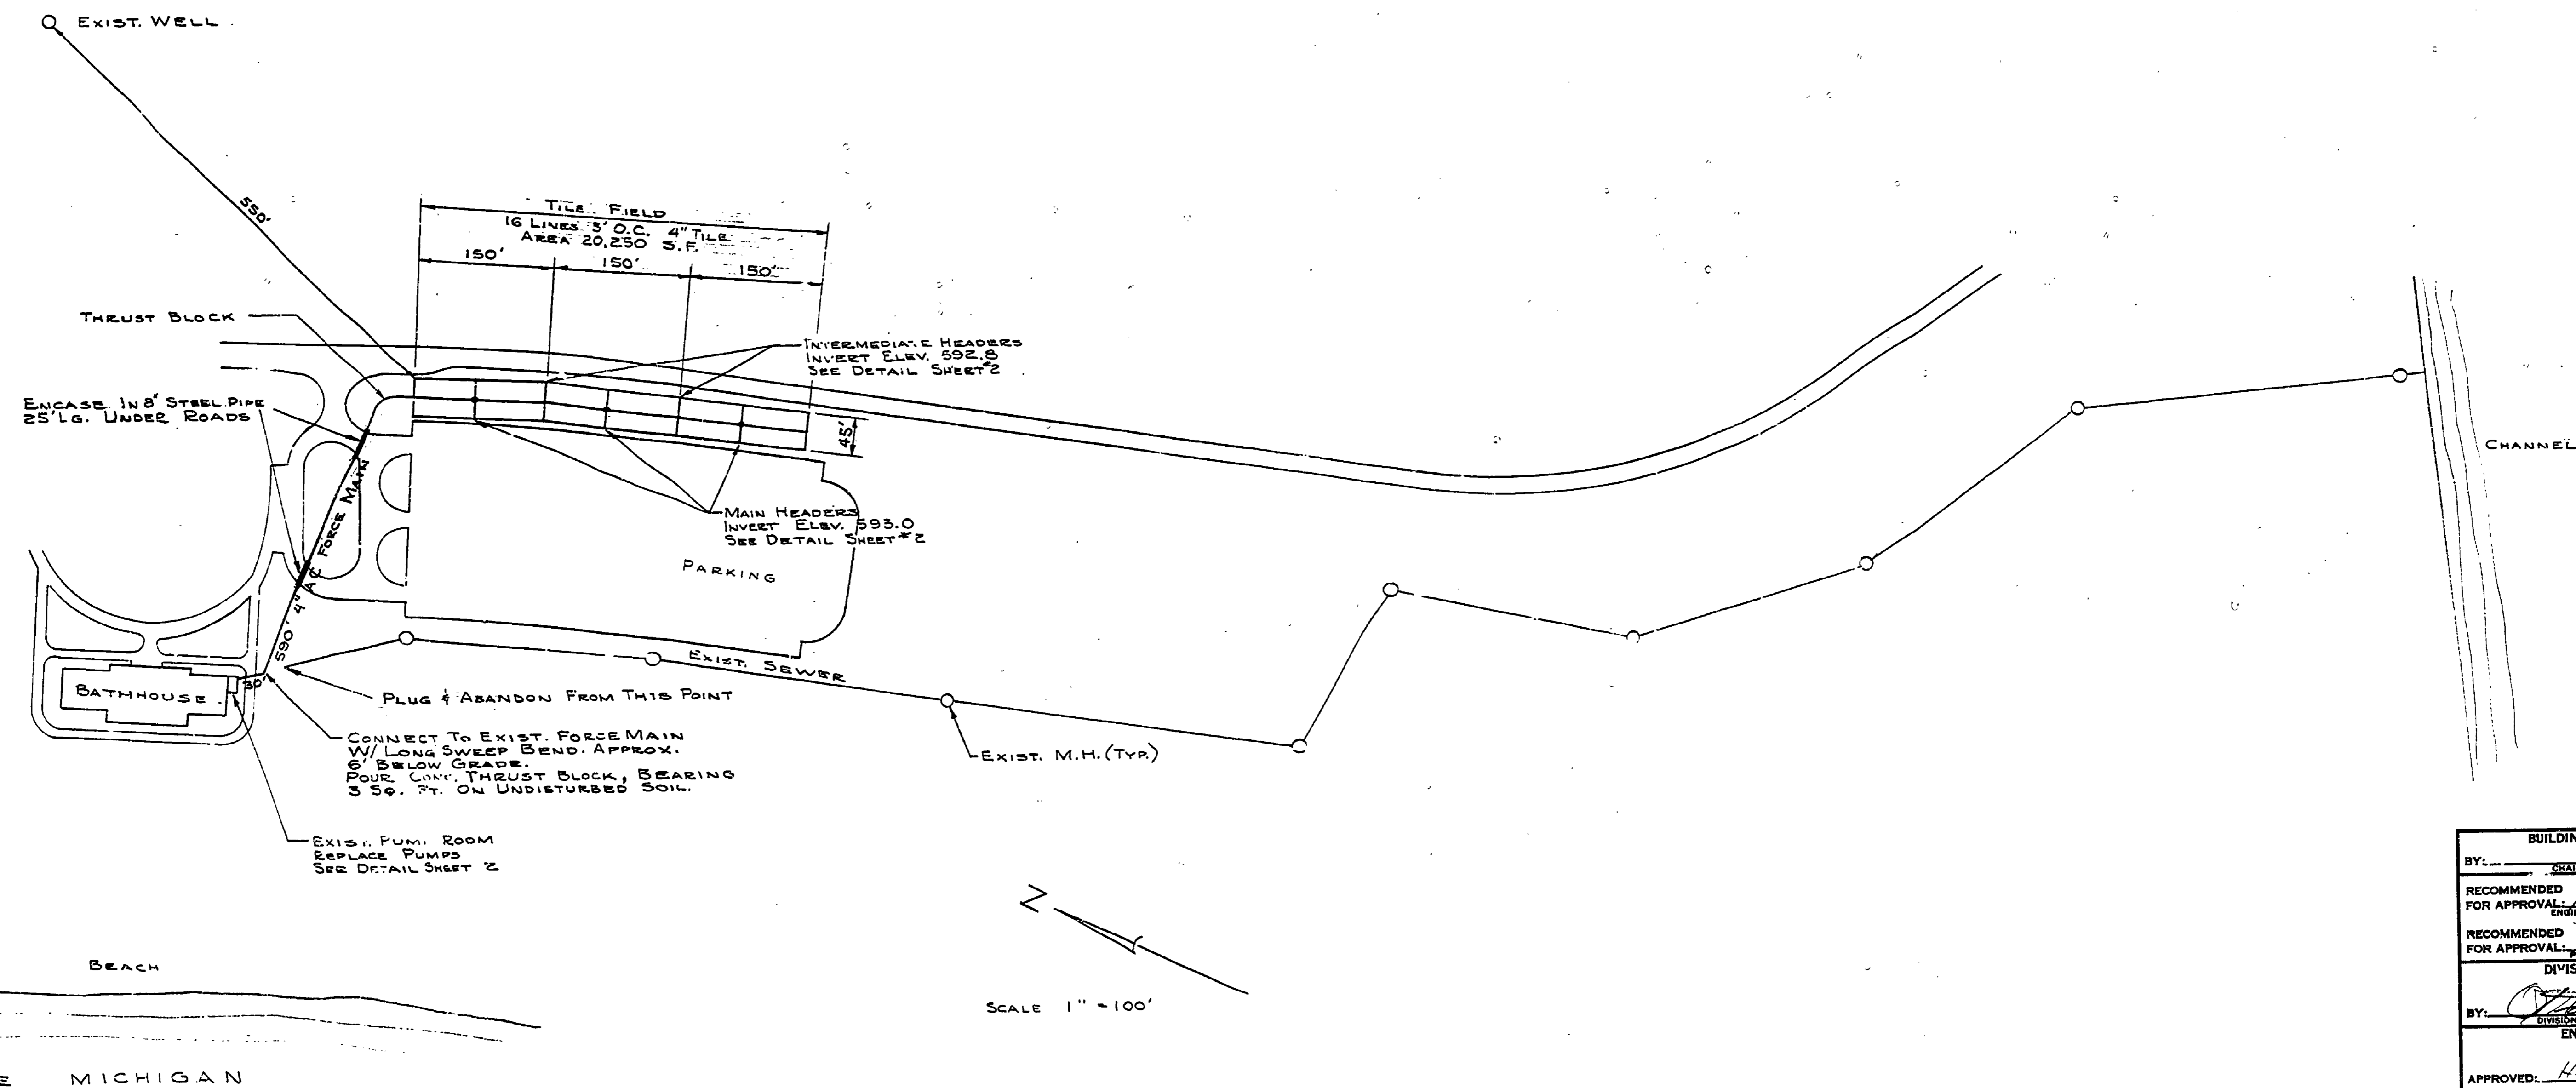


MUSKEGON STATE PARK  
 DAY USE AREA  
 CONSTRUCTION PLANS FOR  
 BEACH HOUSE SEWAGE REVISIONS  
 PROJECT NO. 24-1352

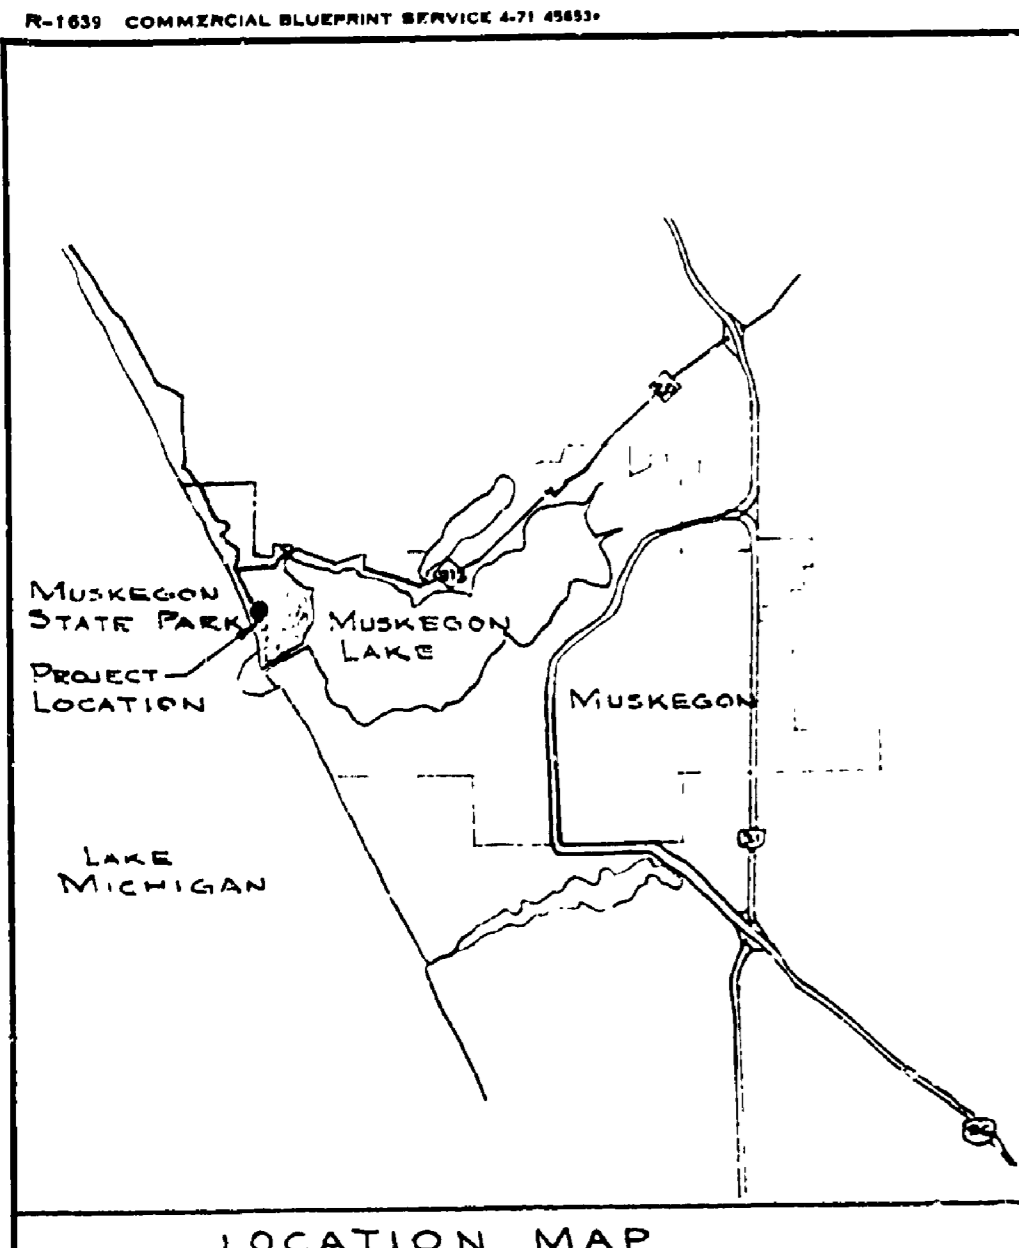

BUILDING COMMITTEE APPROVAL	
BY: _____	CHAIRMAN DATE _____
RECOMMENDED FOR APPROVAL: _____	7-27-72
RECOMMENDED FOR APPROVAL: _____	7-27-72
DIVISION/REGION APPROVAL	
BY: _____	8-8-72
APPROVED: _____	
8-9-72	

SURVEYED BY	DRAWN BY J. YPMA	7-72	NO. DATE BY	REVISIONS	NO. DATE BY	REVISIONS	MICHIGAN DEPARTMENT OF NATURAL RESOURCES	PLAN SHEET SEWAGE REVISION	MUSKEGON STATE PARK AREA OR PARK	PROJECT NO. 24-1352
DESIGNED BY R.H. MERRILL	7-72	CHECKED BY	1. 11-14-72 J.Y.	TILE FIELD RELOCATED & REVISED	3.			SHEET TITLE	PROJECT	SHEET 1 OF 2 PLAN NO. E-116
	DATE		2.		4.					