
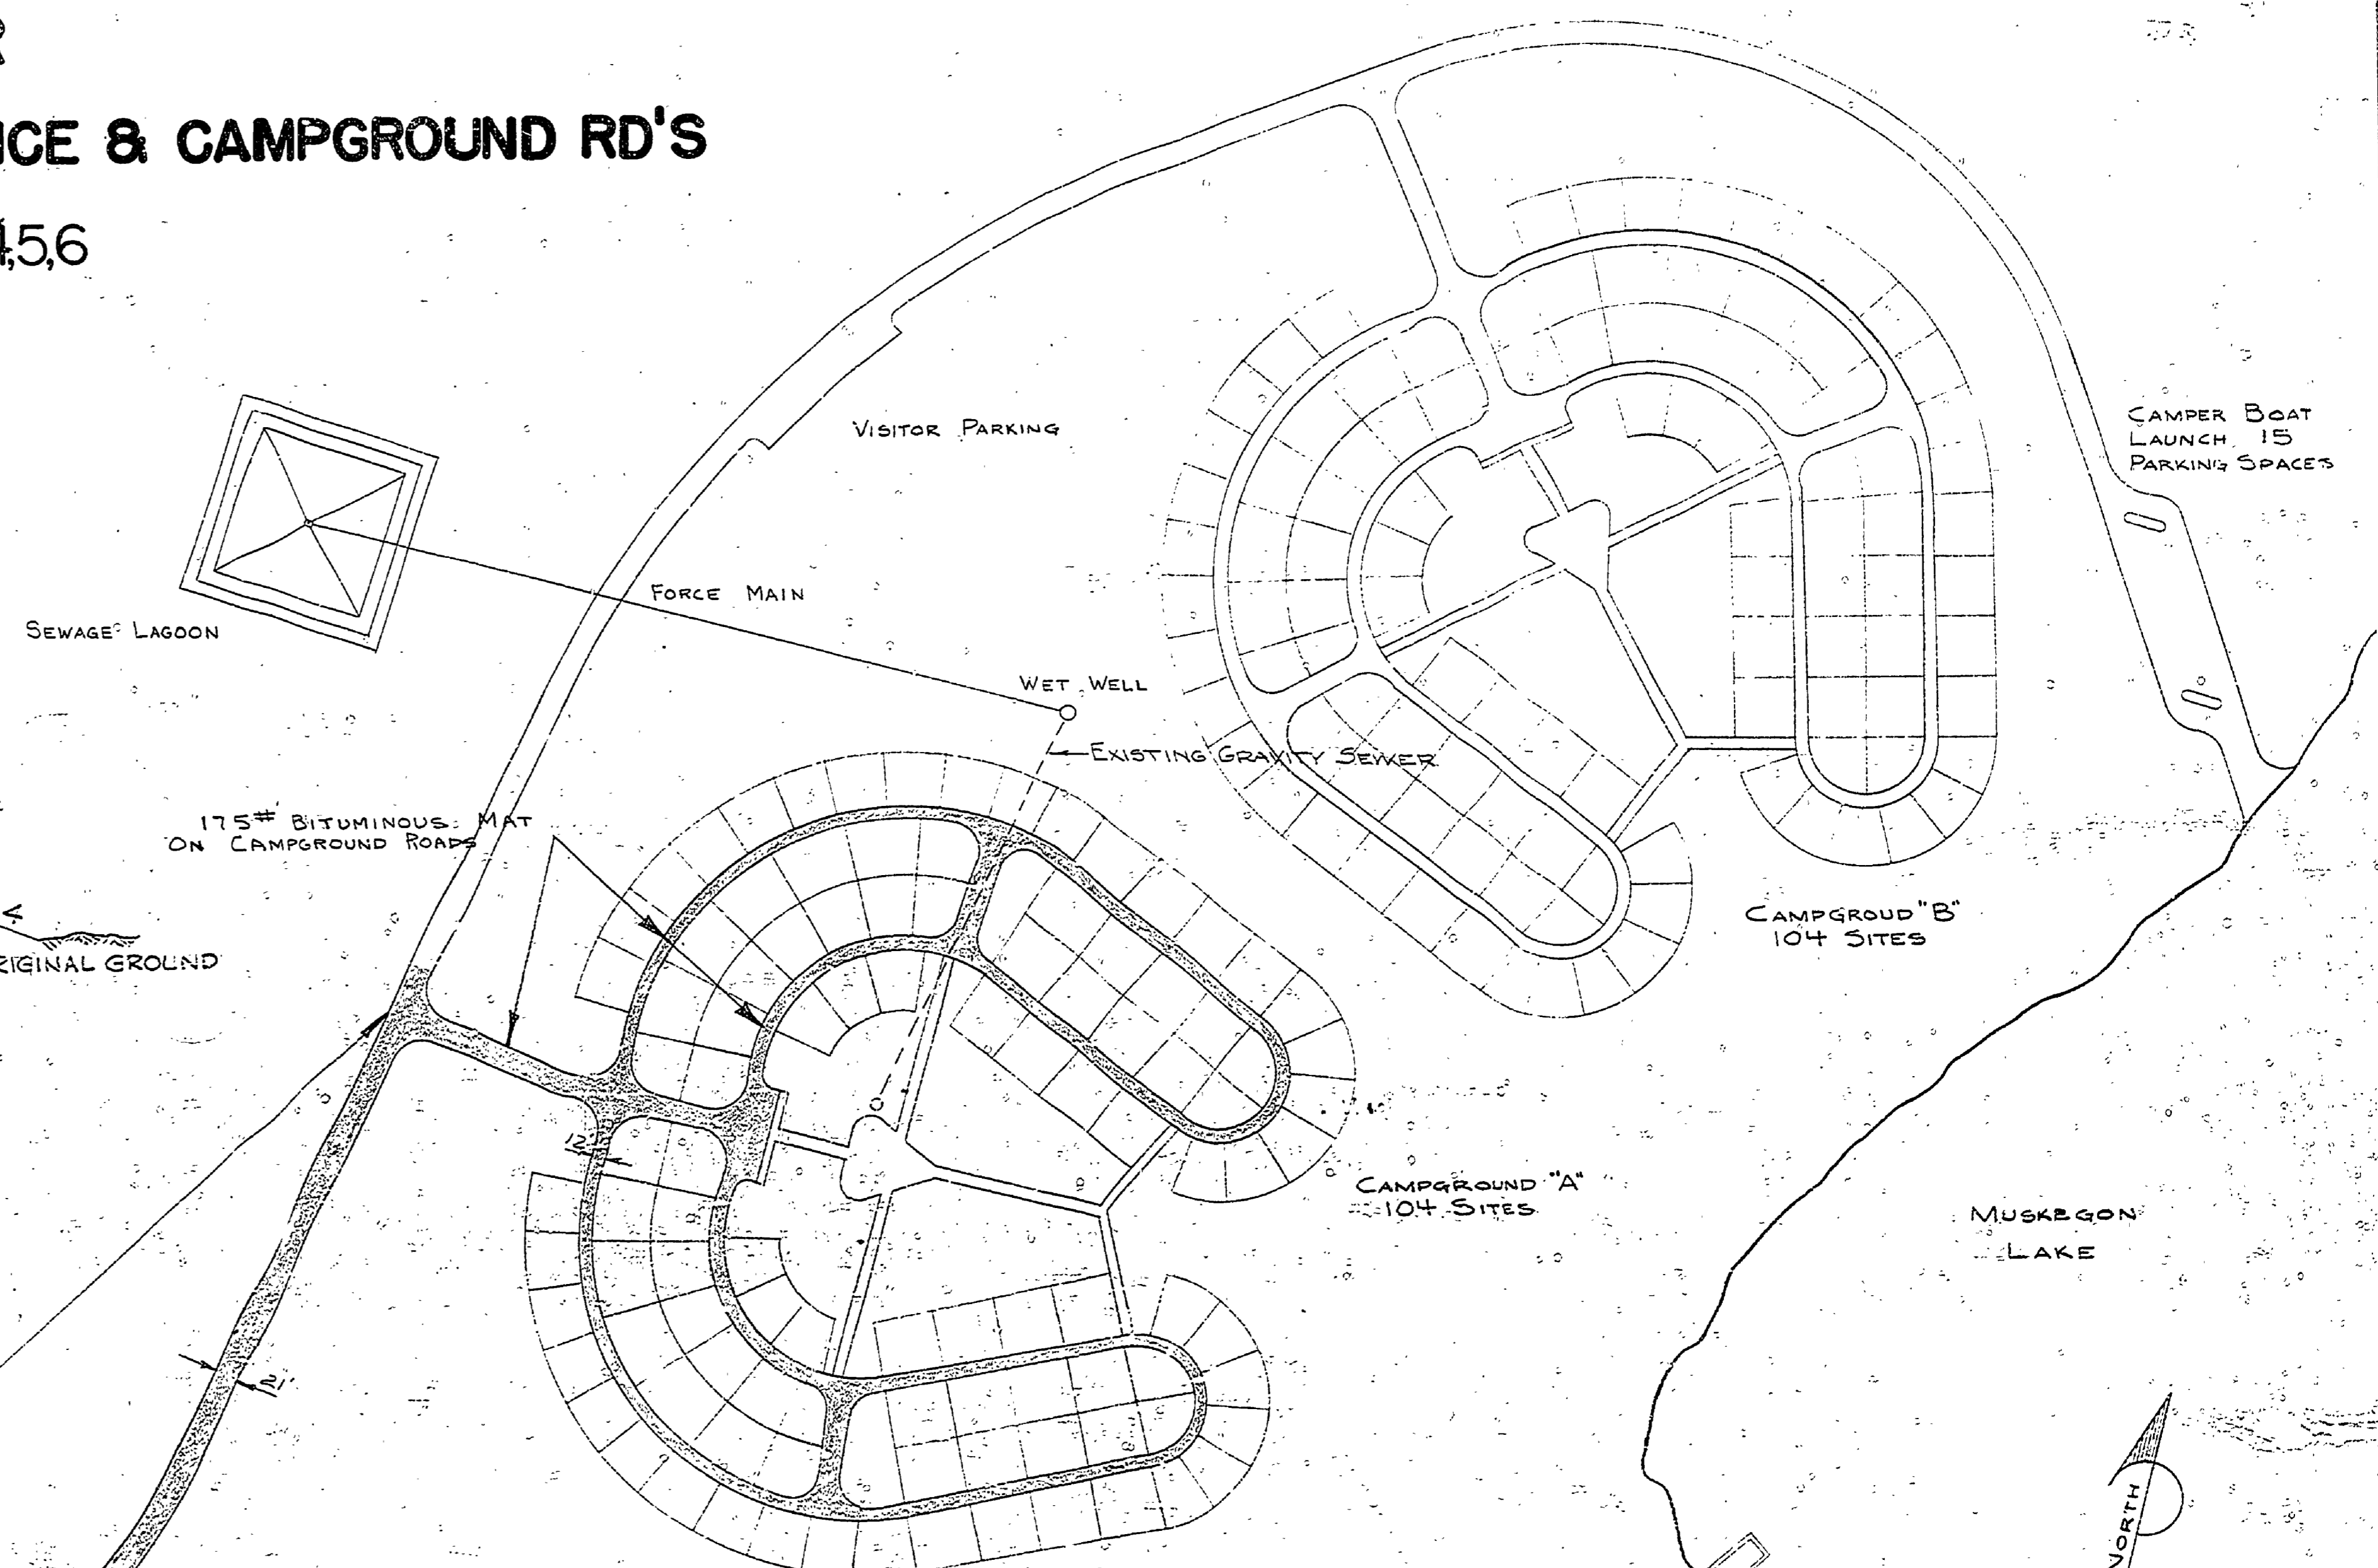


# MUSKEGON STATE PARK CONSTRUCTION PLANS FOR SEWAGE SYSTEM & BITUMINOUS SURFACING, ENTRANCE & CAMPGROUND RD'S


PROJECT NO. PA108-5124-300-031 C456

NOTE: BITUMINOUS SURFACING NOT A PART OF THIS CONTRACT.

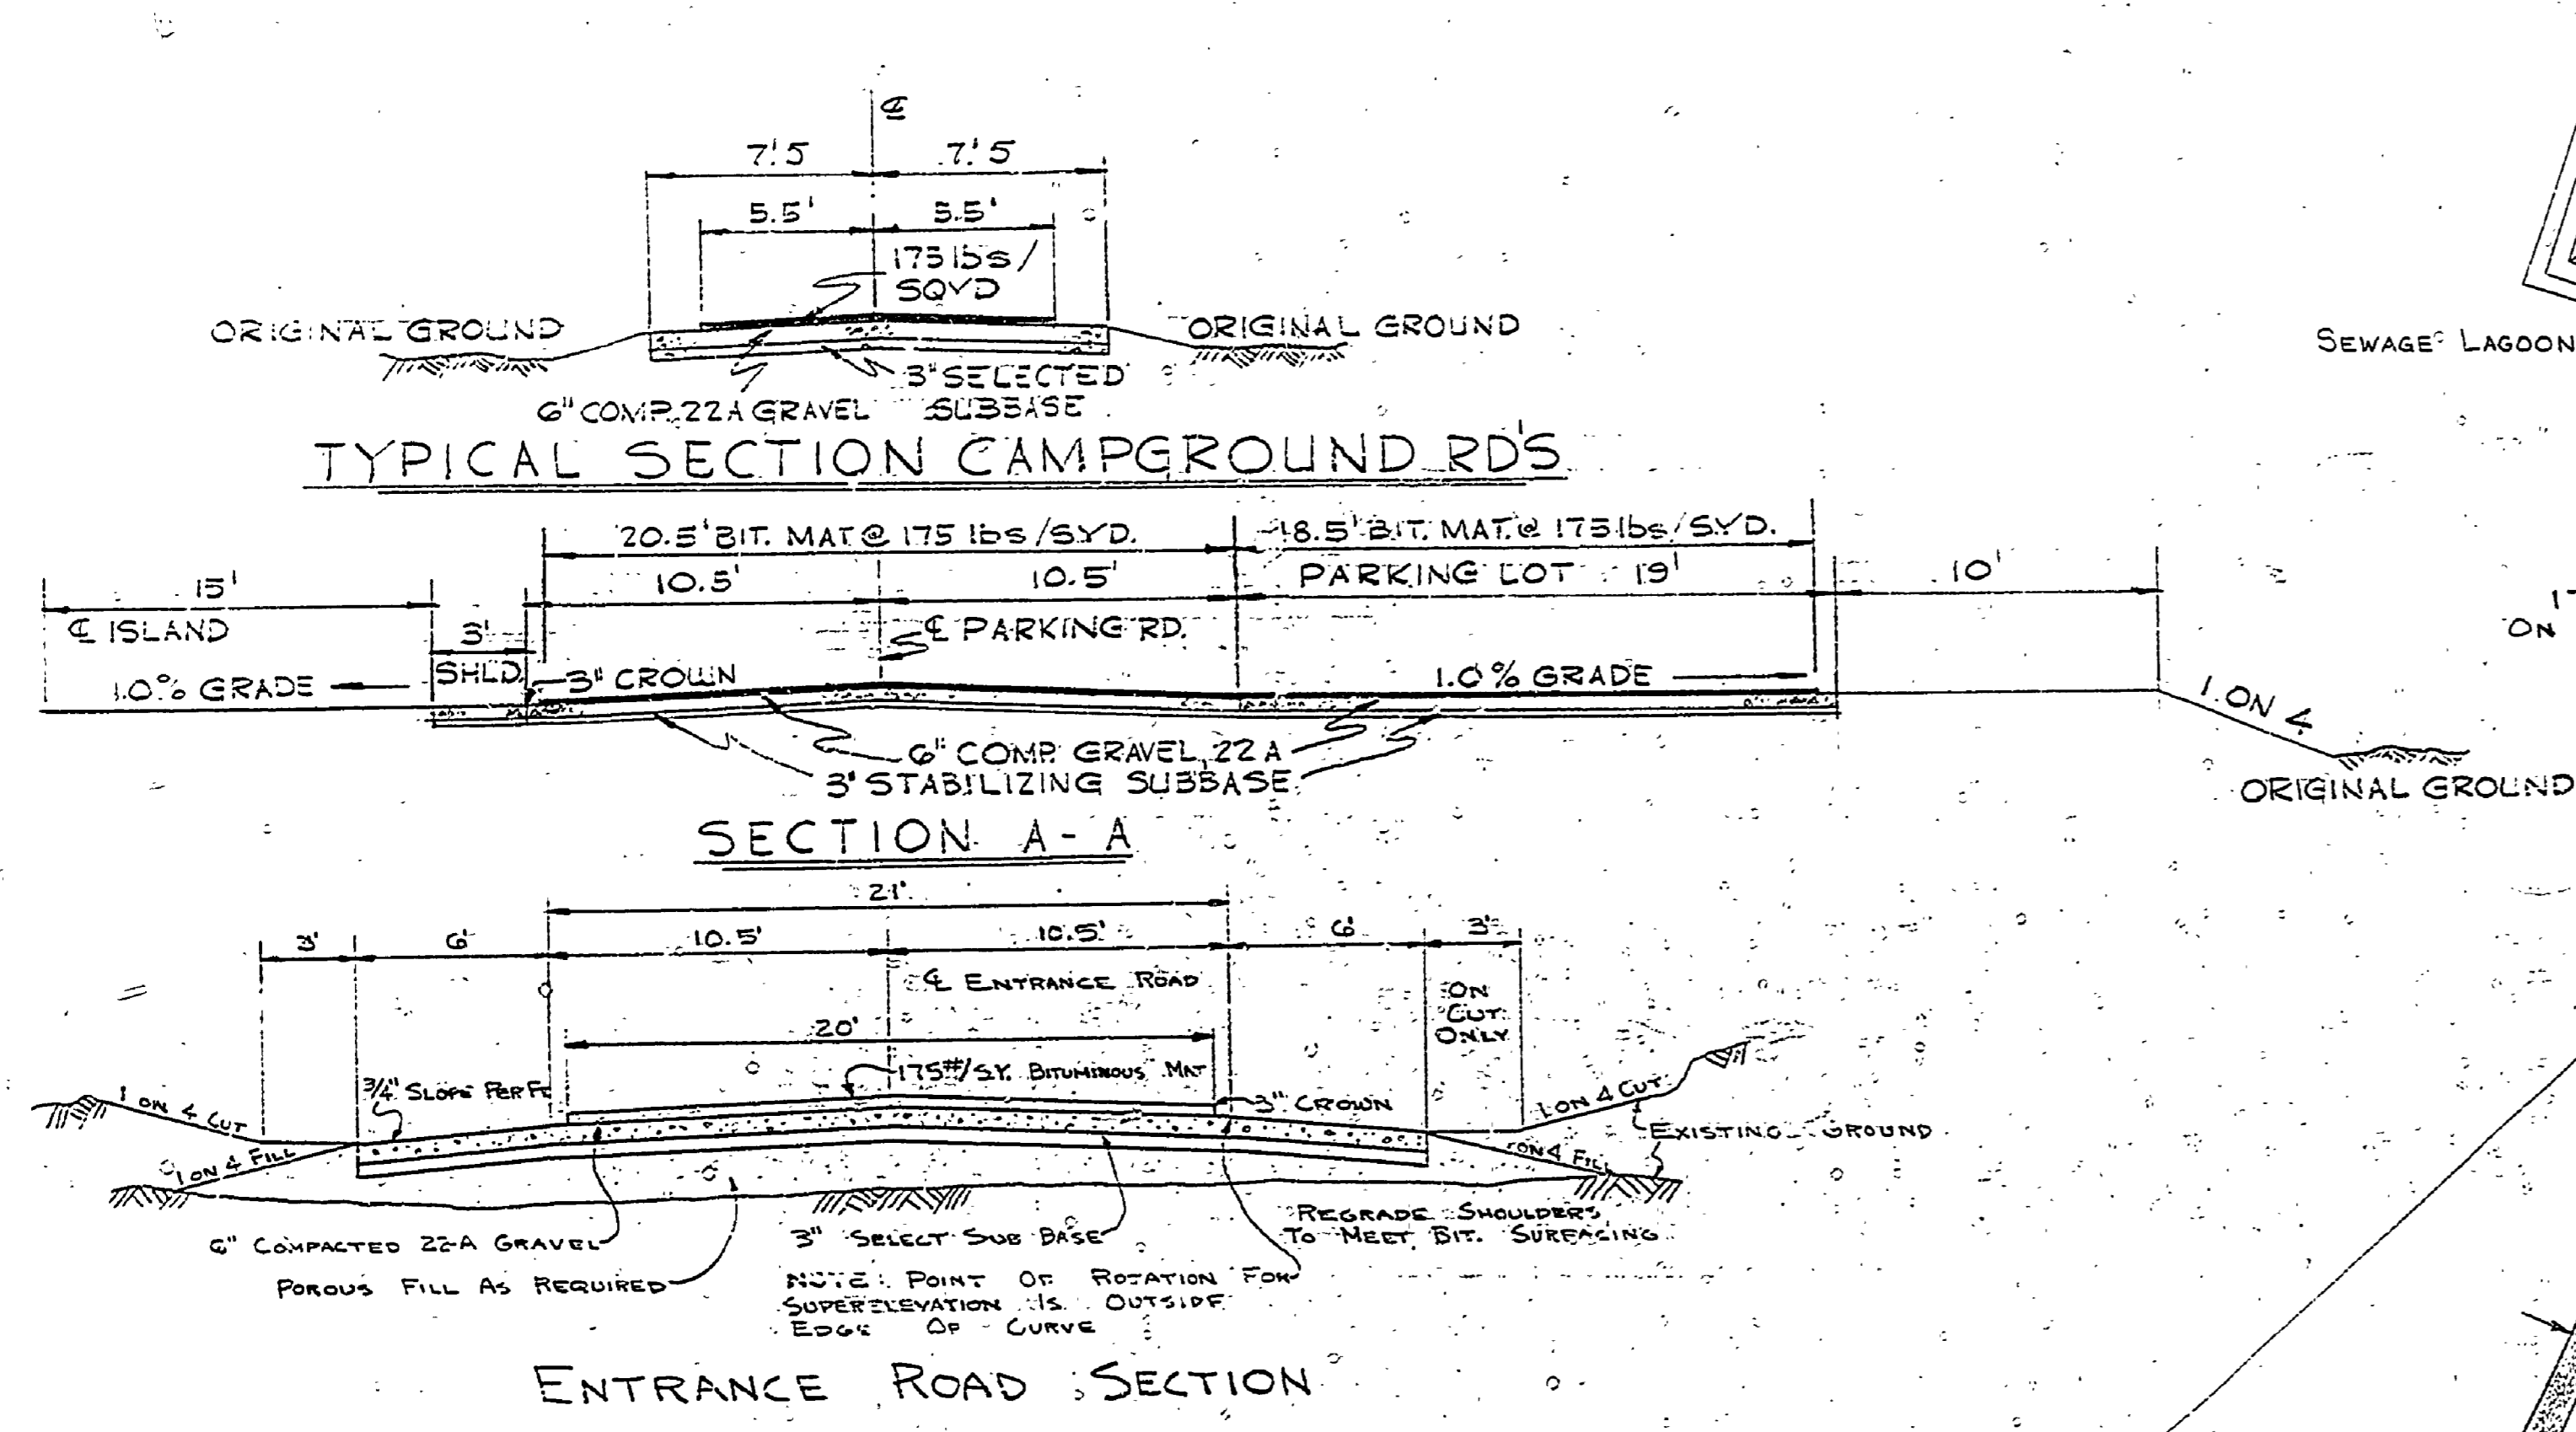

**QUANTITIES**  
 \* 175 lbs/50 YD 12,030 SY.YD.  
 \* THIS ITEM HAS BEEN CAREFULLY ESTIMATED, BUT IS NOT GUARANTEED & NOT TO BE USED AS A BASIS FOR PAYMENT.

- INDEX**
1. TITLE SHEET & SURFACING
  2. FORCE MAIN & SEWAGE LAGOON
  3. WET WELL DETAILS
  4. PUMP CONTROL PANEL

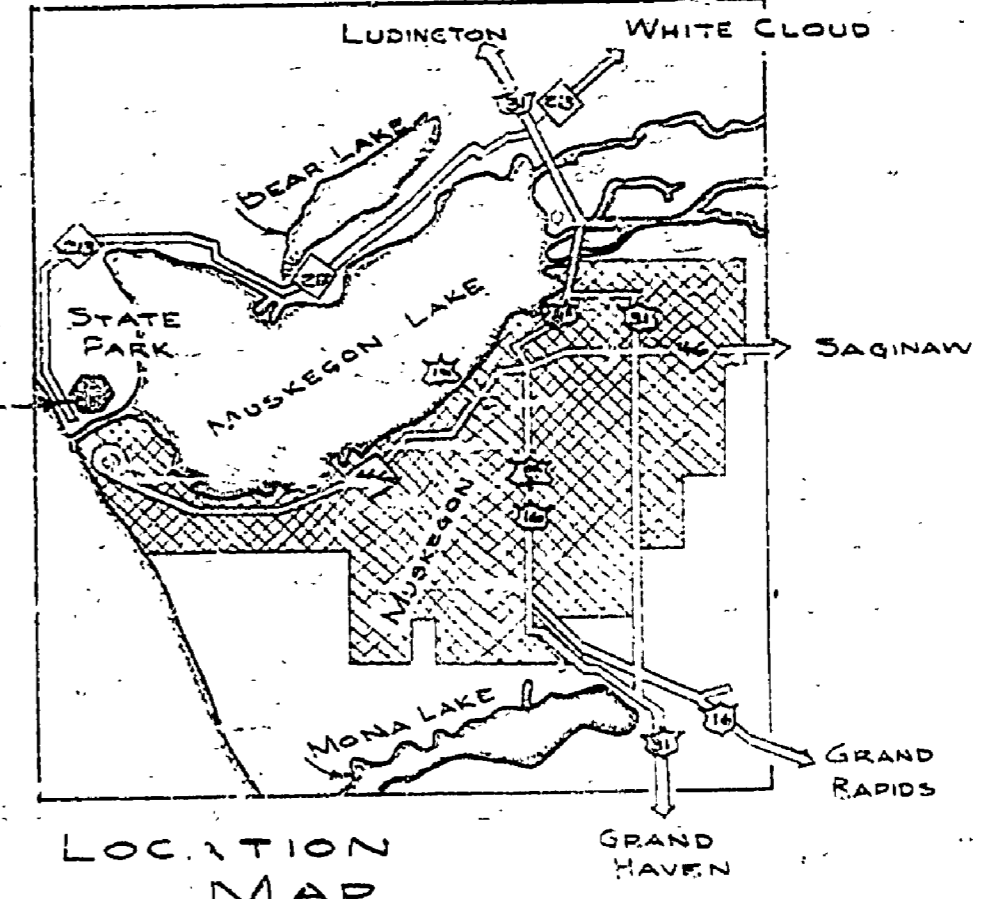

CONSERVATION COMMISSION APPROVAL	
BY: _____	DATE: _____
RECOMMENDED FOR APPROVAL: <i>J.E. Baker</i> 1/24/69	DATE: _____
RECOMMENDED FOR APPROVAL: <i>E.H. Pottel</i> 1-24-69	DATE: _____
SECTION APPROVAL	
BY: <i>Robert C. Dodge</i> 1-31-69	DATE: _____
ENGINEERING SECTION	
APPROVED: <i>H. Madson</i> 1-31-69	DATE: _____

SURVEYED BY	DRAWN BY R.J. STEFANICK	1-9-68	NO.	DATE	BY	REVISIONS	NO.	DATE	BY	REVISIONS
			1.				3.			
			2.				4.			

MICHIGAN  
DEPARTMENT OF NATURAL RESOURCES

TITLE SHEET & SURFACING

SHEET NO. 1 OF 4  
FOR PROJECT NO. PA108-5124-300-031

MUSKEGON STATE PARK  
SHEET 1 OF 4 PLAN NO. E 114