



WATER SUPPLY PLAN
1" = 5'

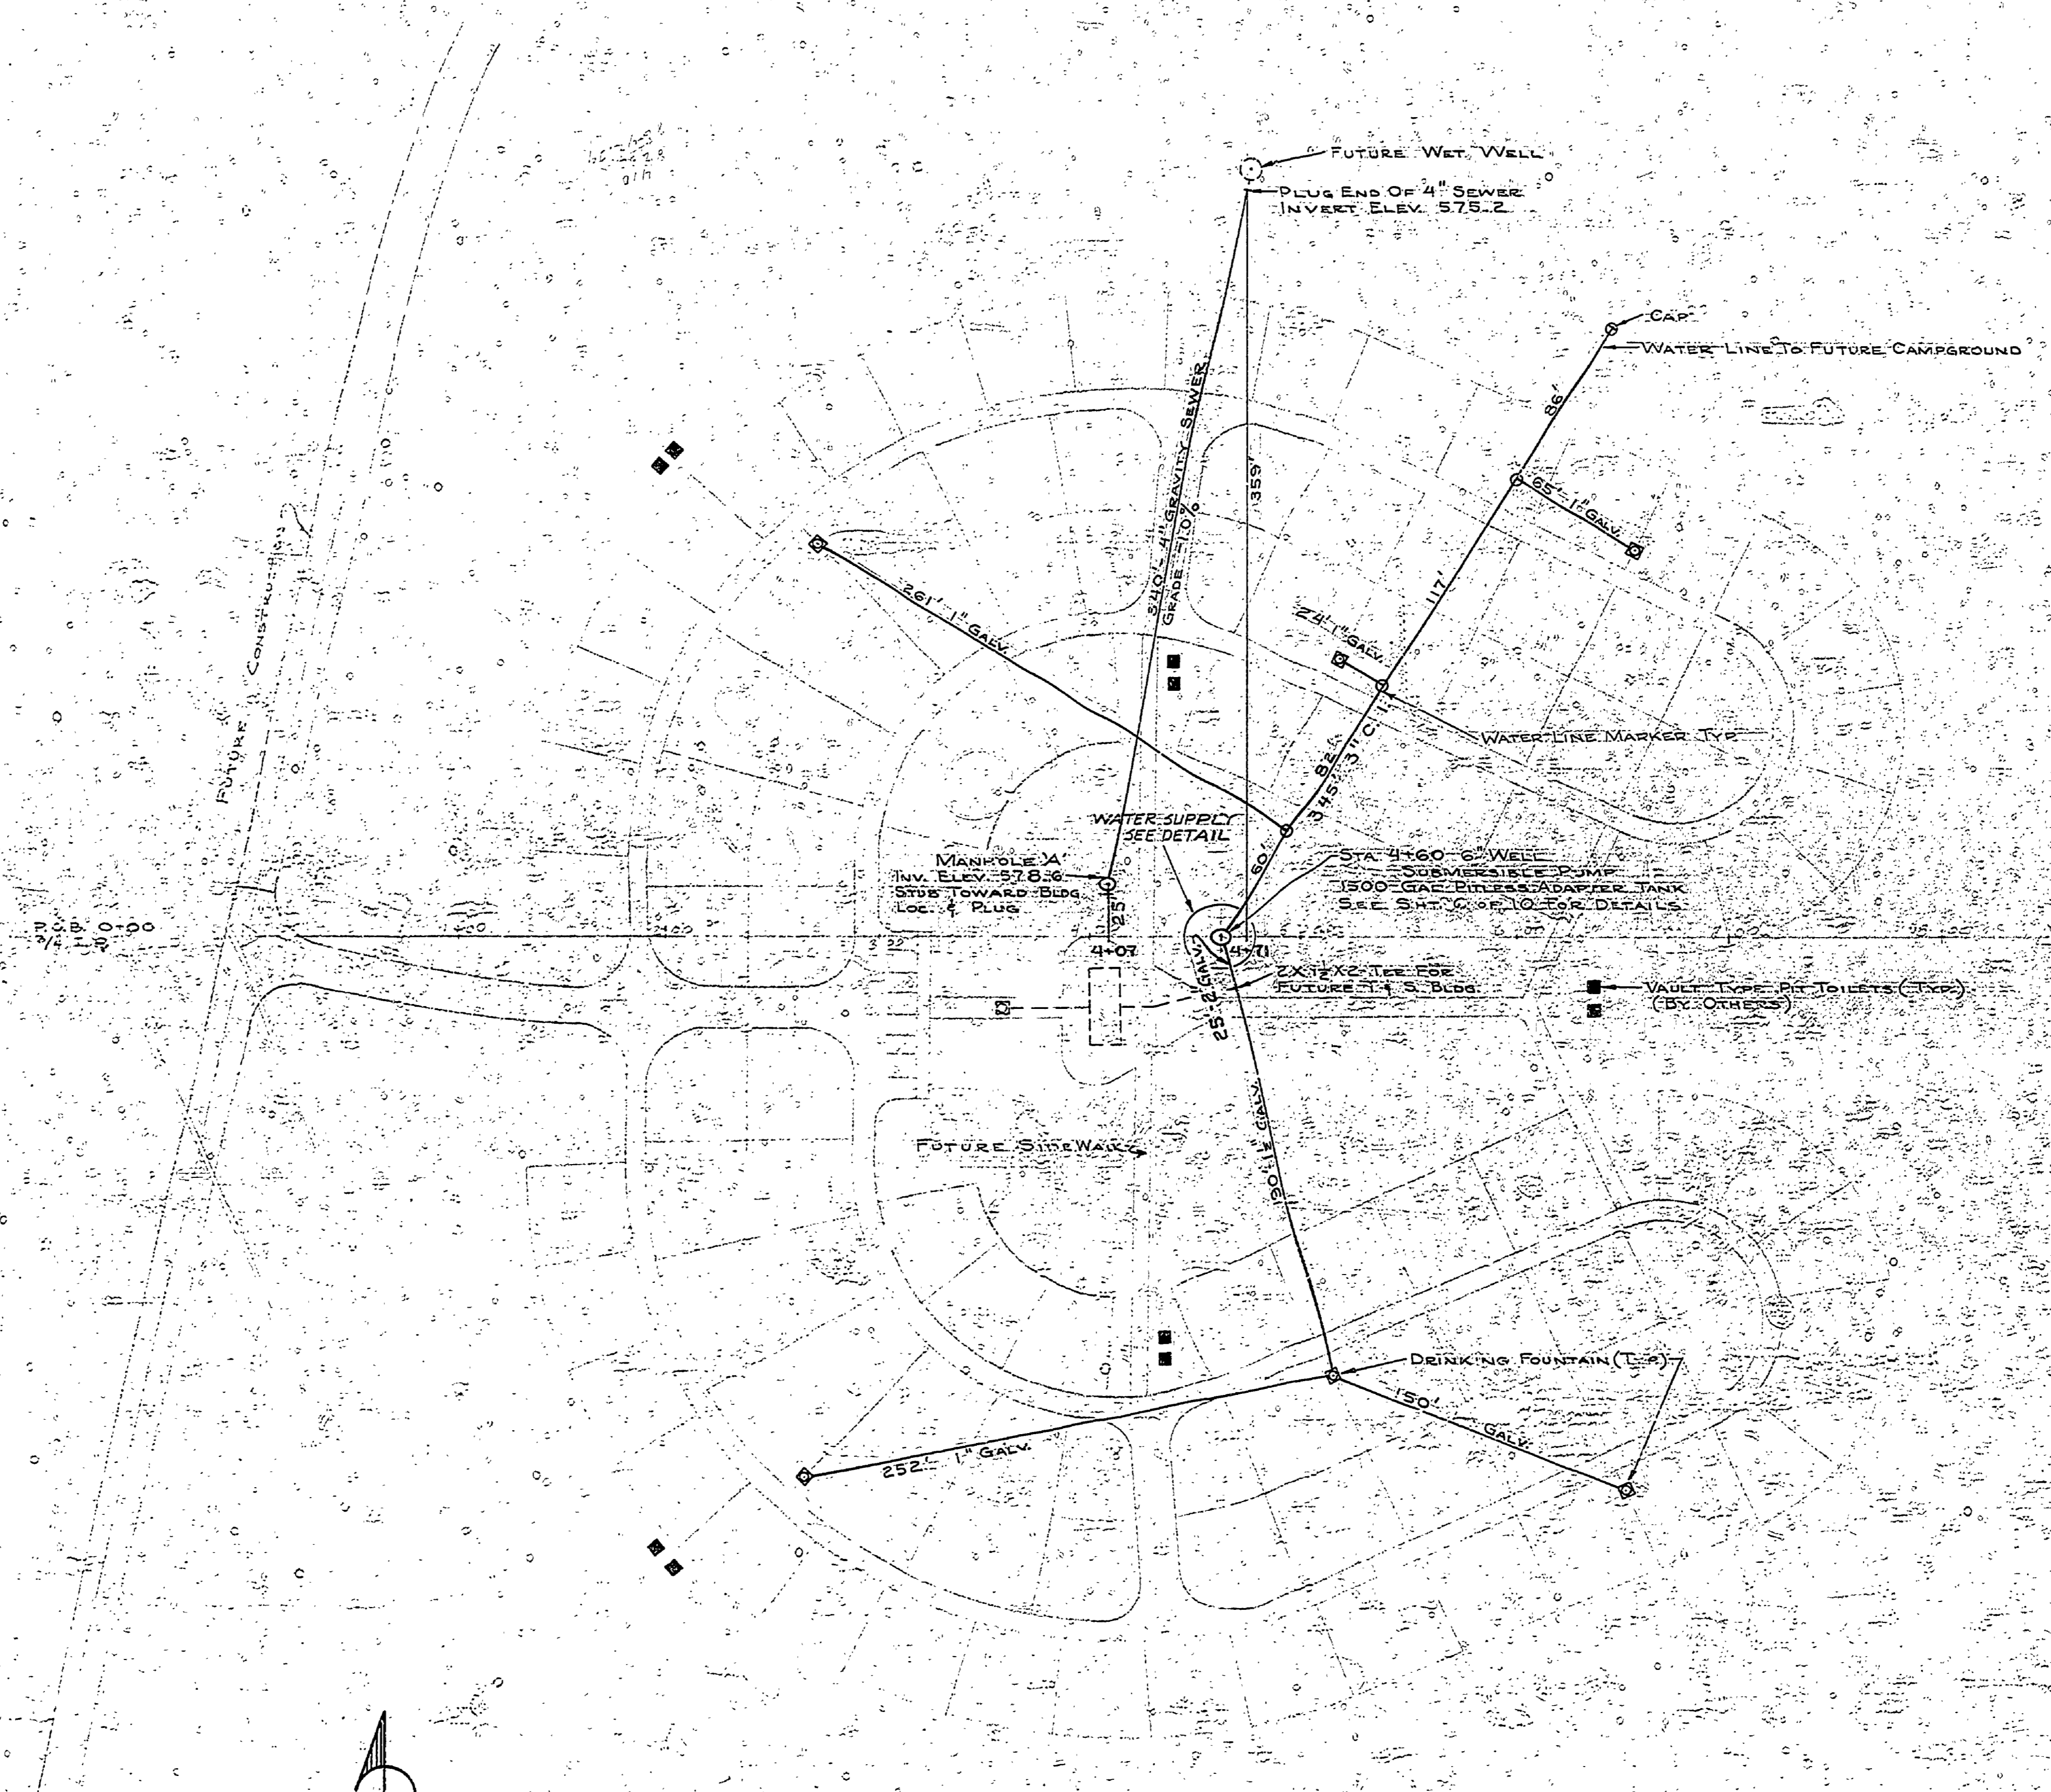

- NOTES**
- ① WATER LINES TO BE INSTALLED WITH A MINIMUM OF 4" OF COVER.
 - ② LOCATE DRINKING FOUNTAINS ON LOT LINES, 10' FROM EDGE OF ROAD EXCEPT AS SHOWN.
 - ③ PLACE CONCRETE MARKER 4" DIA. X 24" LONG, MARKED WITH "W" AT PLACES INDICATED.

FOR MANHOLE DETAILS SEE STD. PLAN SE-158, SHEET 7 OF 10.
FOR DRINKING FOUNTAIN DETAILS SEE STD. PLAN SE-149, SHEET 6 OF 10.

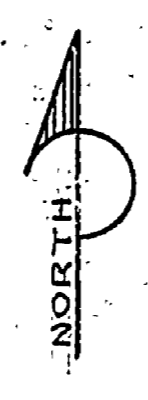

SCALE: 1" = 50'

SURVEYED BY	DRAWN BY J. YPMA	12-67	NO.	DATE	BY	REVISIONS	NO.	DATE	BY	REVISIONS	MICHIGAN DEPARTMENT OF CONSERVATION	WATER & SEWER SYSTEMS	SHEET NO. 5 OF 10	MUSKEGON STATE PARK CAMPGROUNDS DEVELOPMENT
DESIGNED BY H. R. MERRILL	12-67	CHECKED BY	1.				2.						FOR PROJECT NO. PA102-S114-300-000	SHEET 5 OF 10 PLAN NO. E-113
	DATE		DATE				DATE							