



PLAN OF BOOSTER PUMP LAYOUT  
SCALE 1 1/2"=1'-0"

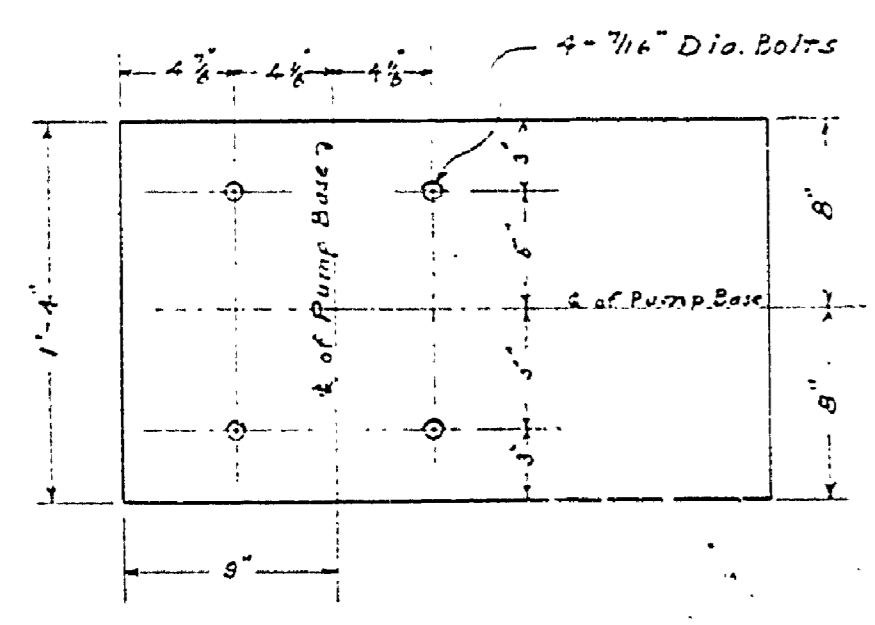


PLAN

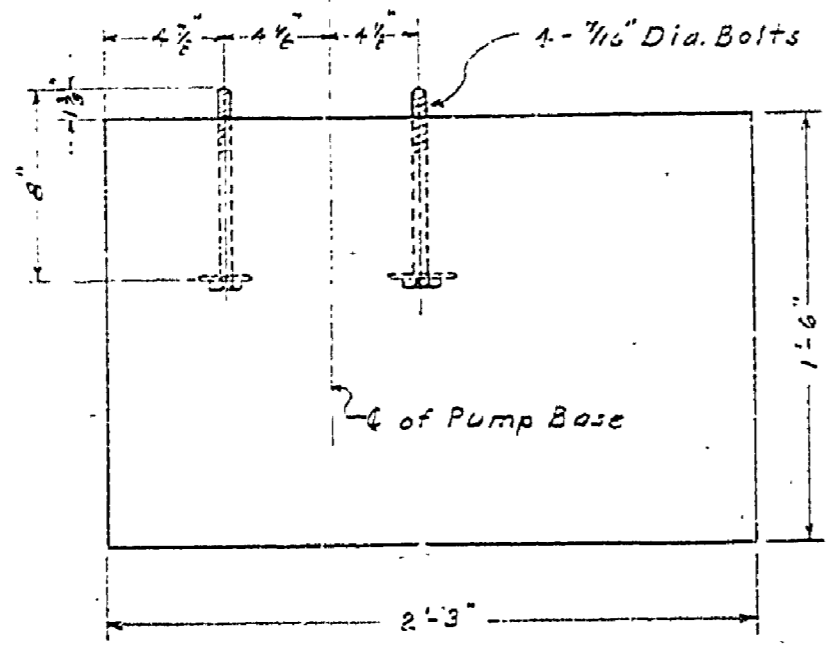


ELEVATION

BOOSTER PUMP BASE  
SCALE 1 1/2"=1'-0"

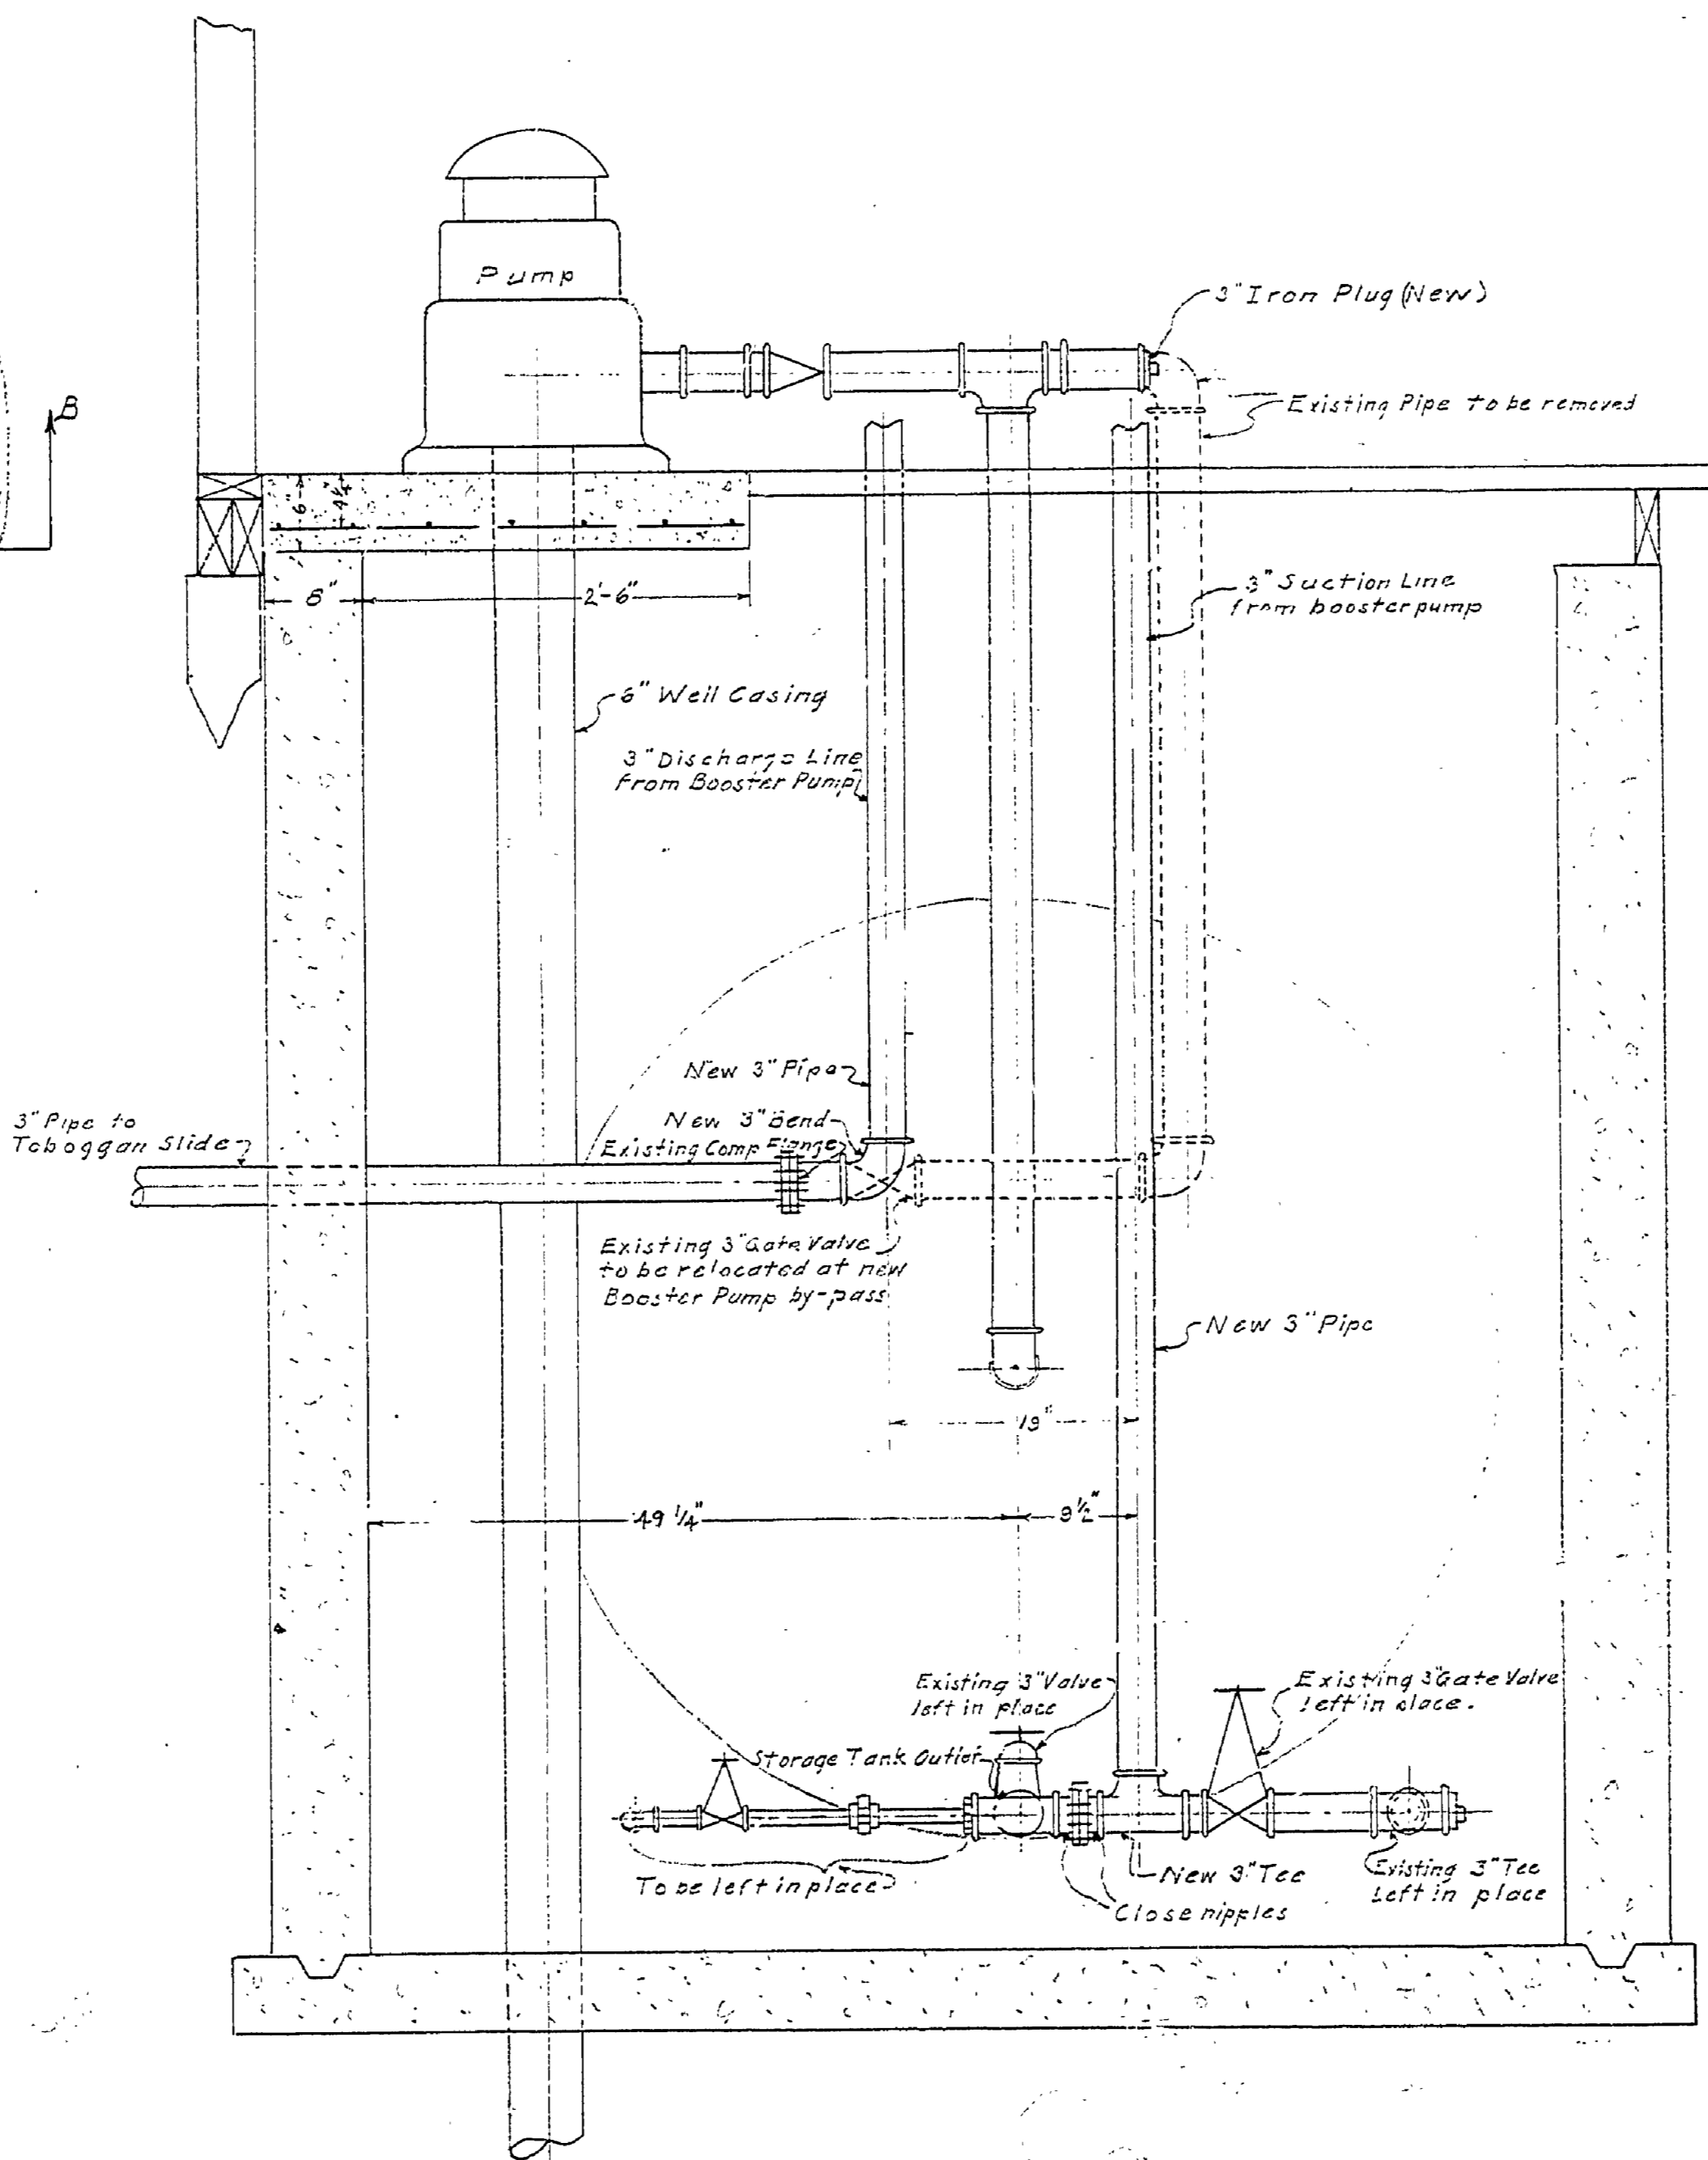

SECTION A-A  
SCALE 1 1/2"=1'-0"

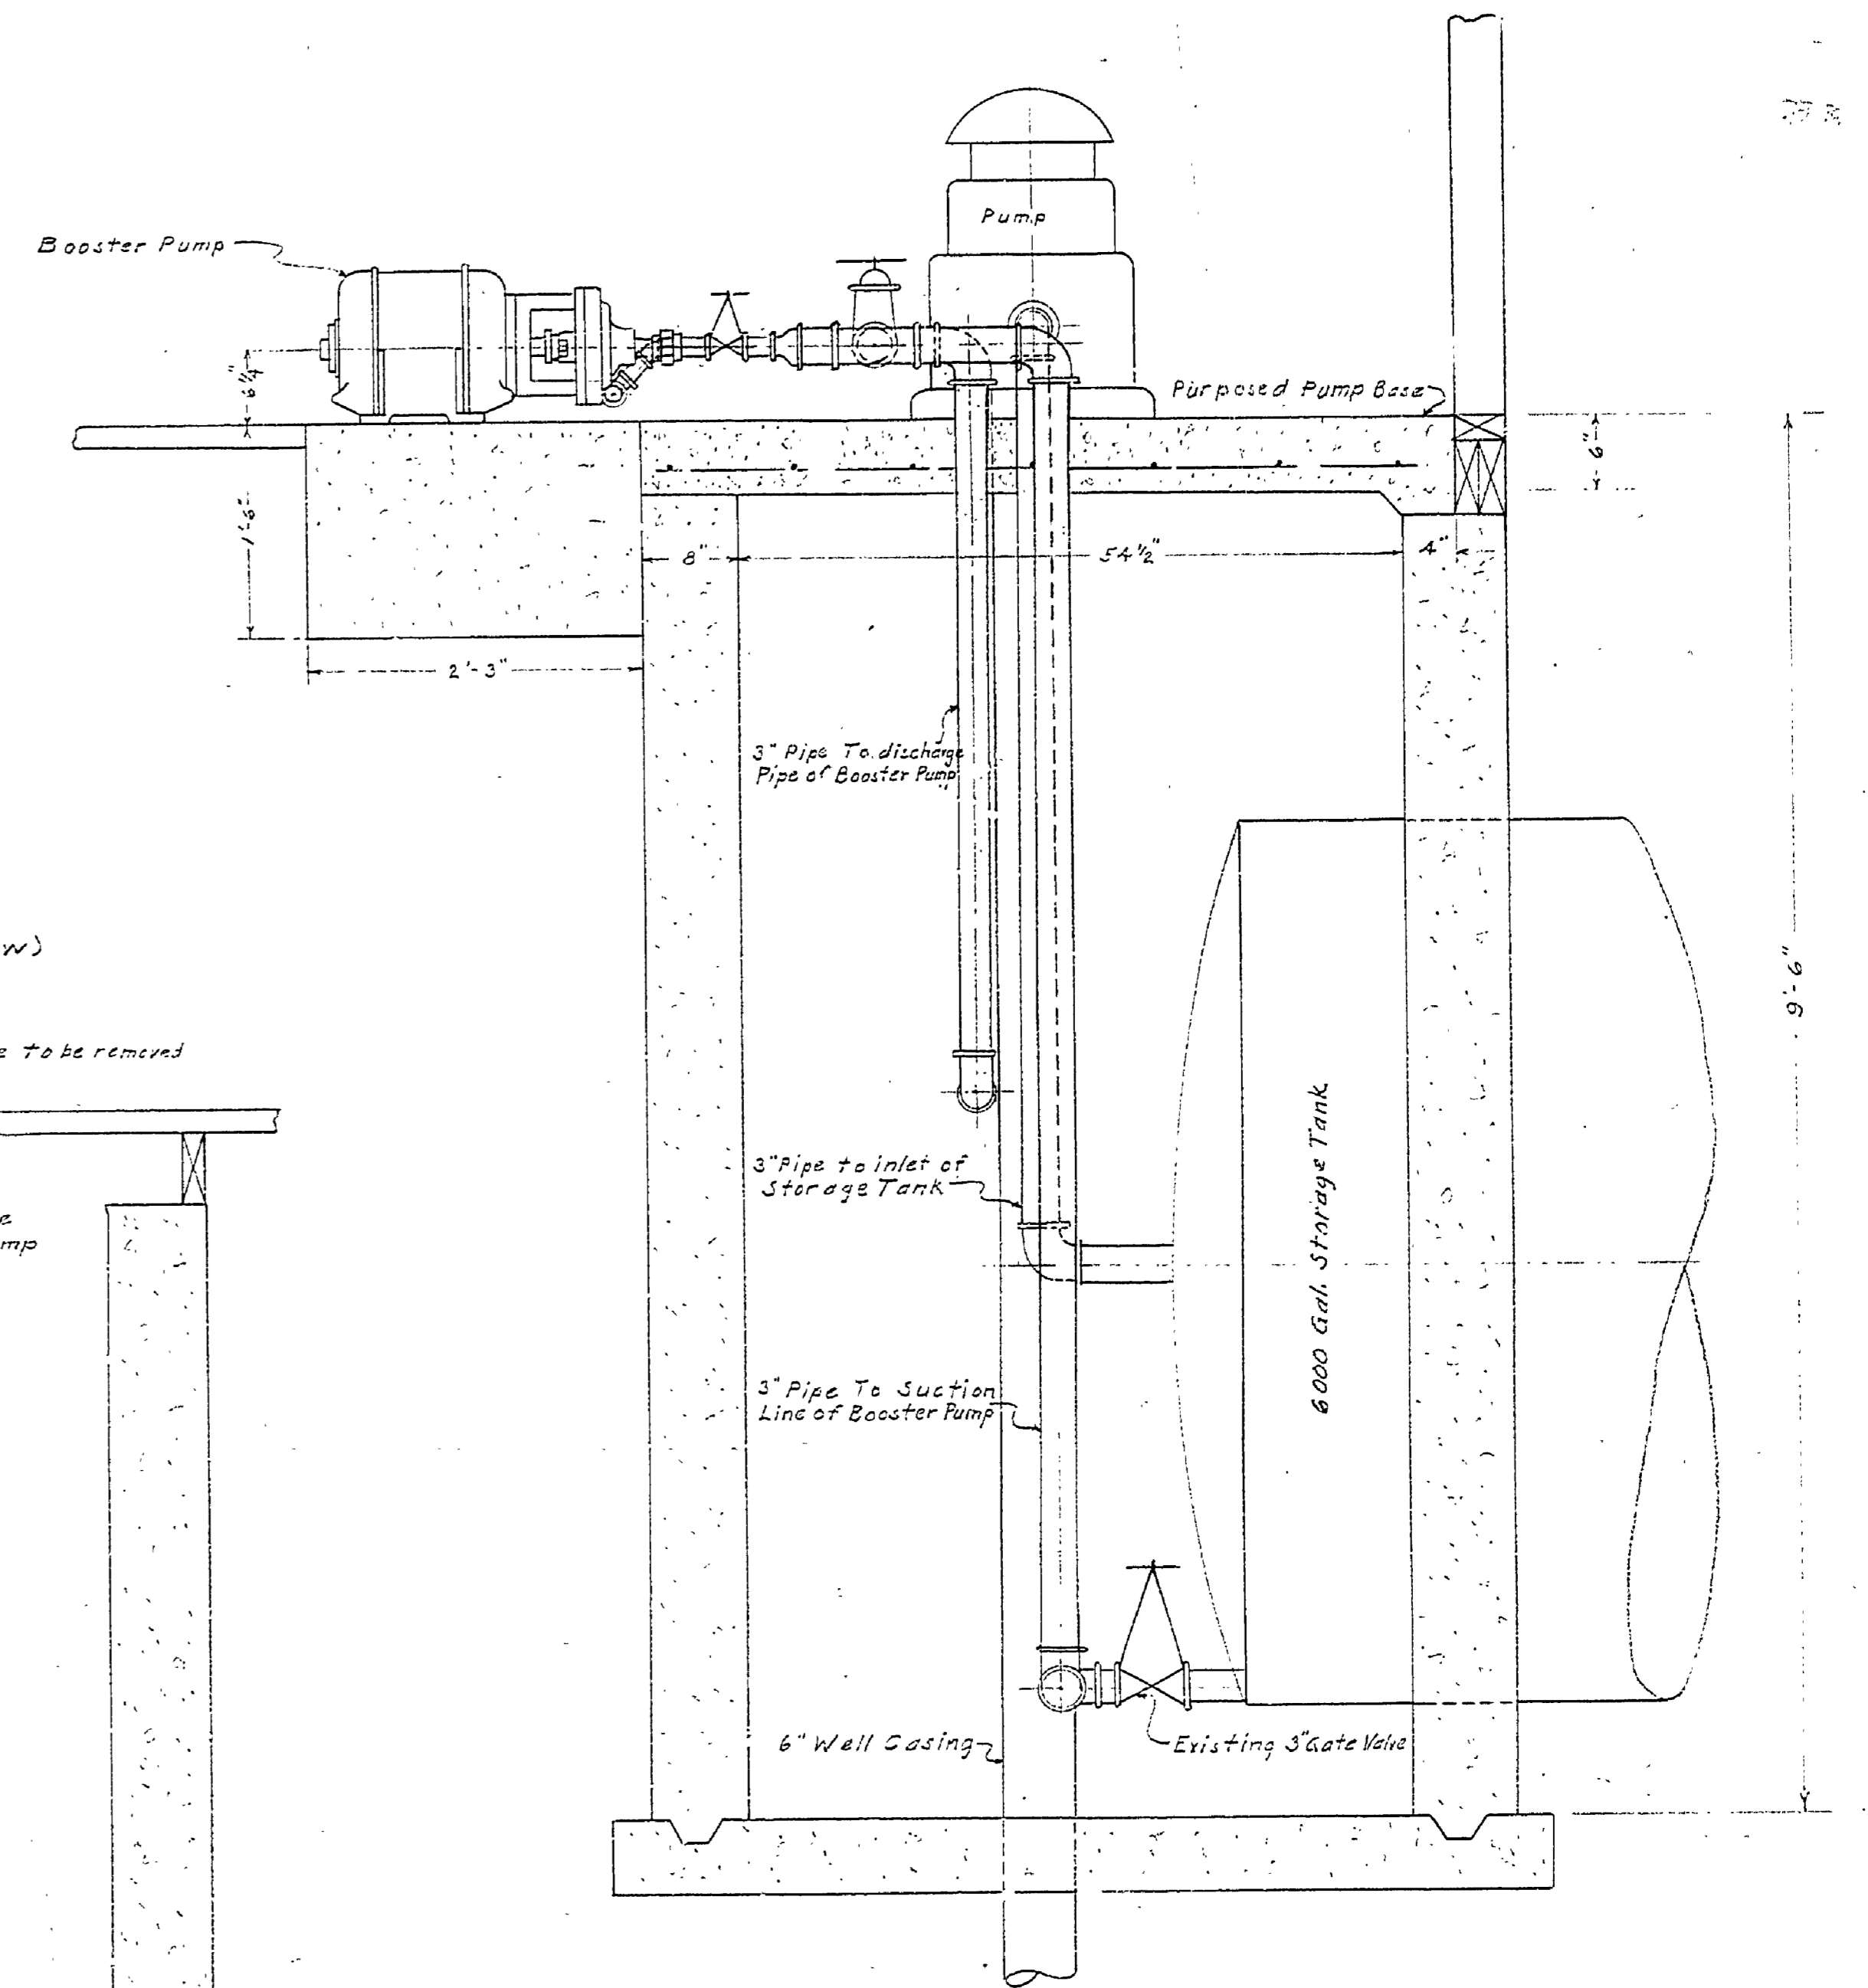

SECTION B-B  
SCALE 1 1/2"=1'-0"

MICHIGAN DEPARTMENT OF CONSERVATION STATE PARKS DIVISION		
DESIGNED BY: H. C. M.	MUSKEGON STATE PARK	PLAN NO.
DRAWN BY: E. J. P.	BOOSTER PUMP LAYOUT	SCALE AS SHOWN
CHECKED BY:	AND PUMP BASE	DATE 12-13-21
PREPARED AND APPROVED BY:	CHIEF STATE PARKS DIVISION	DATE
APPROVED BY:	INSPECTOR	DATE

E-87