

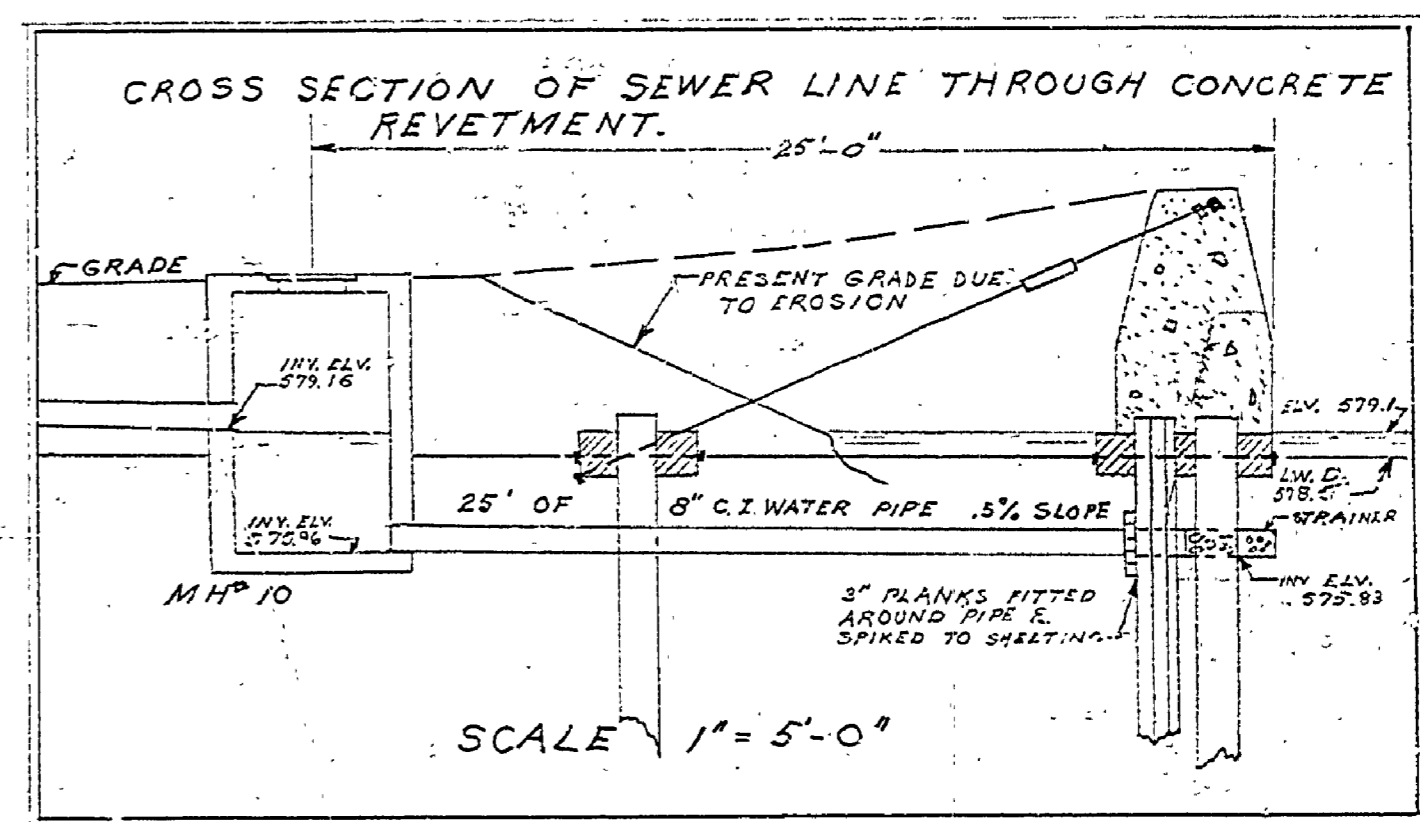


MUSKEGON STATE PARK
DISPOSAL SYSTEM
FOR
BATH HOUSE
JULY 24, 1940 DRAWN BY: G.R. SHEET 3 OF 3


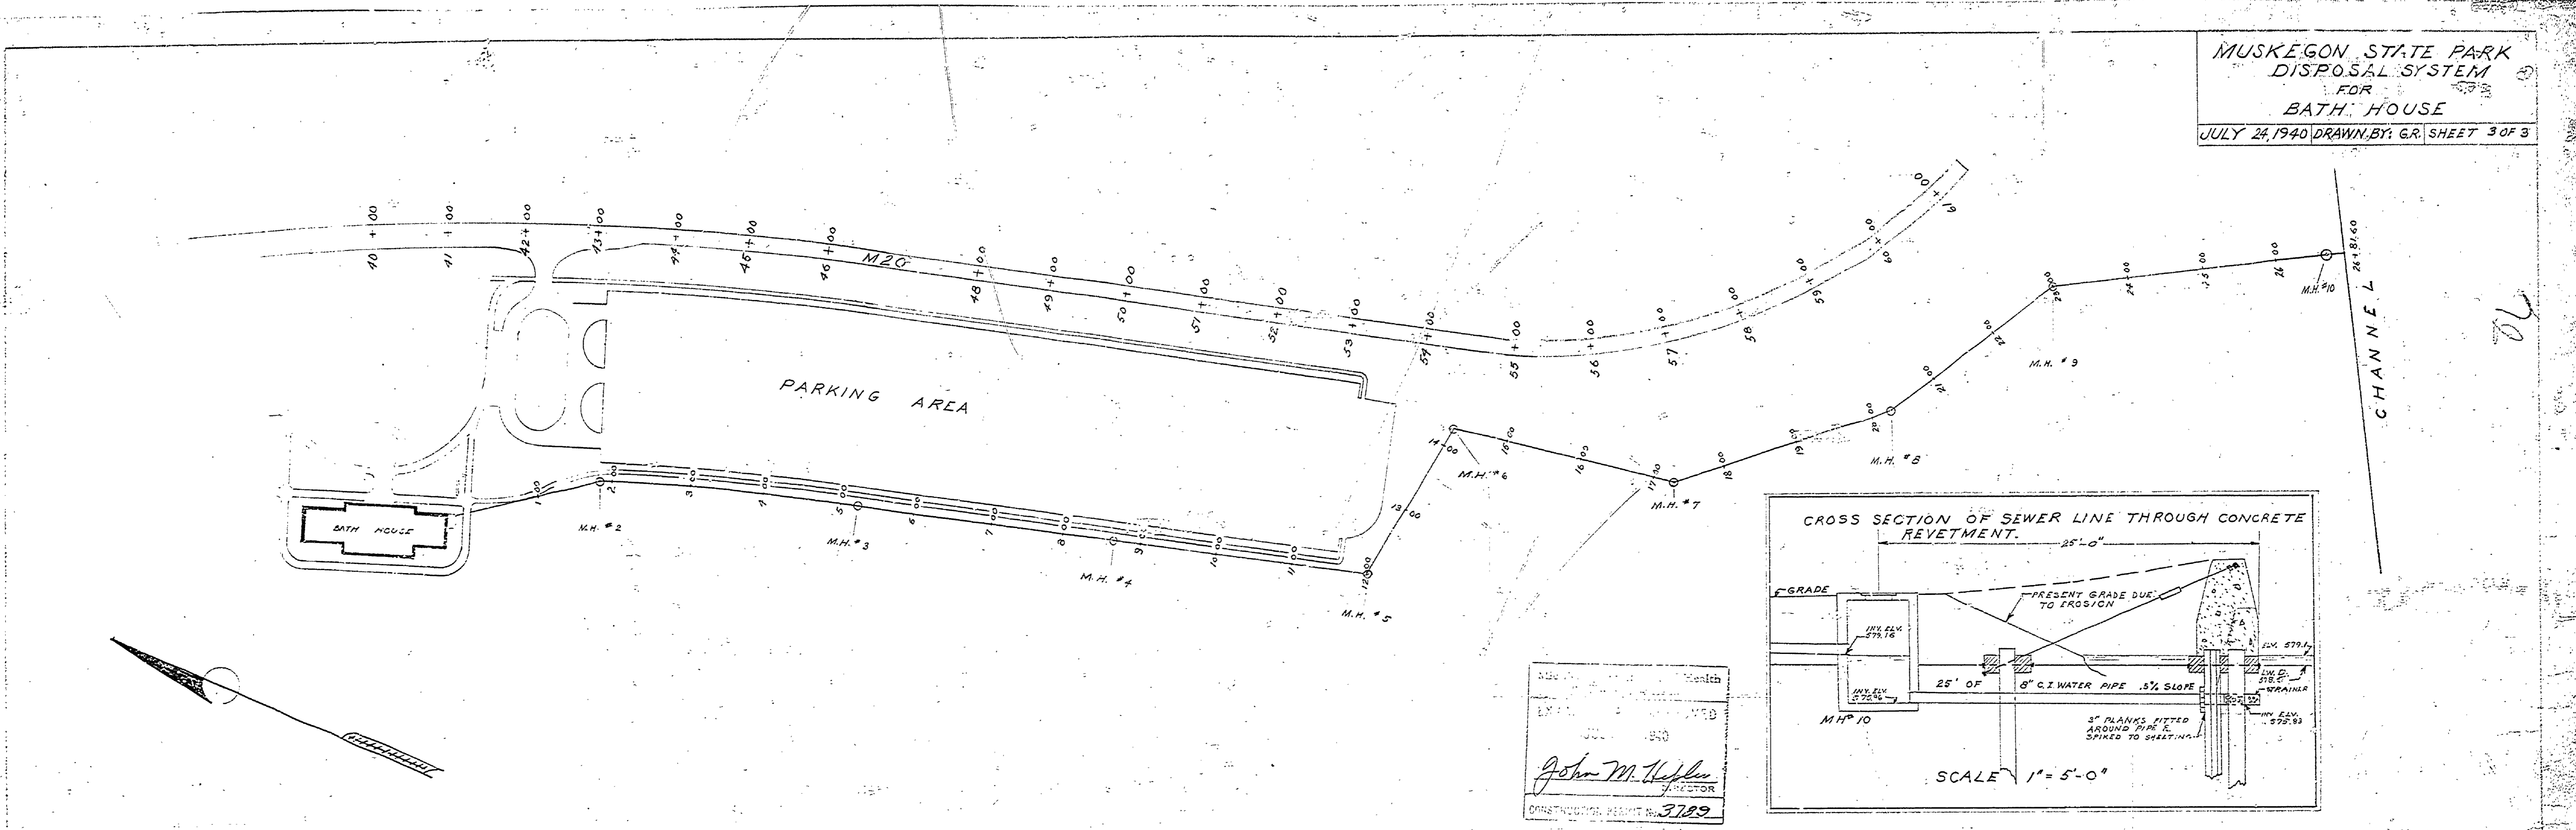


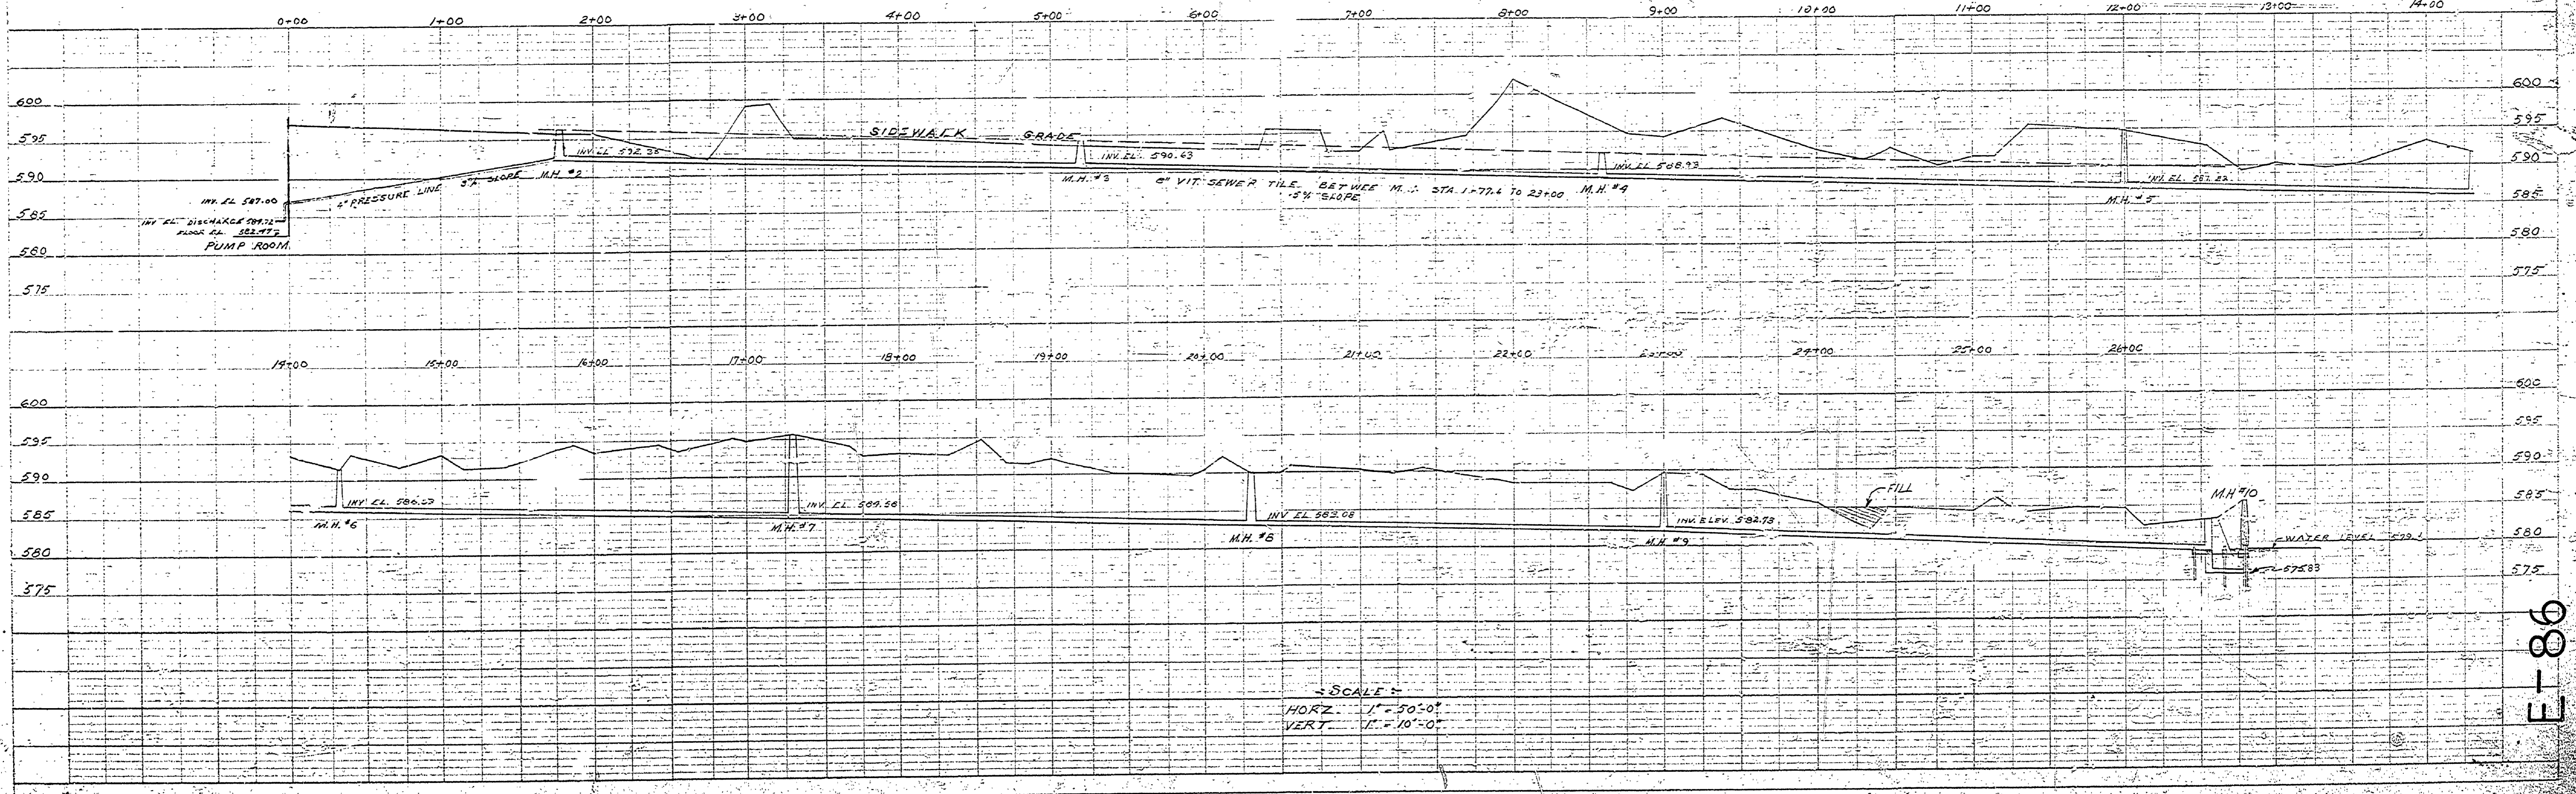


ET-86