



DESIGNED BY	DATE	REVIEWED	DATE	APPROVED	DATE	NO.	DATE	BY	REVISIONS	DATE
W.A.C.	11-11-53	ARCHITECTURAL	11-11-53	<i>[Signature]</i>	11-11-53	1			4	
DRAWN BY	10-15-53	ENGINEERING	10-15-53		10-15-53	2			5	
CHECKED BY	10-15-53	LANDSCAPE	10-15-53		10-15-53	3			6	
									7	

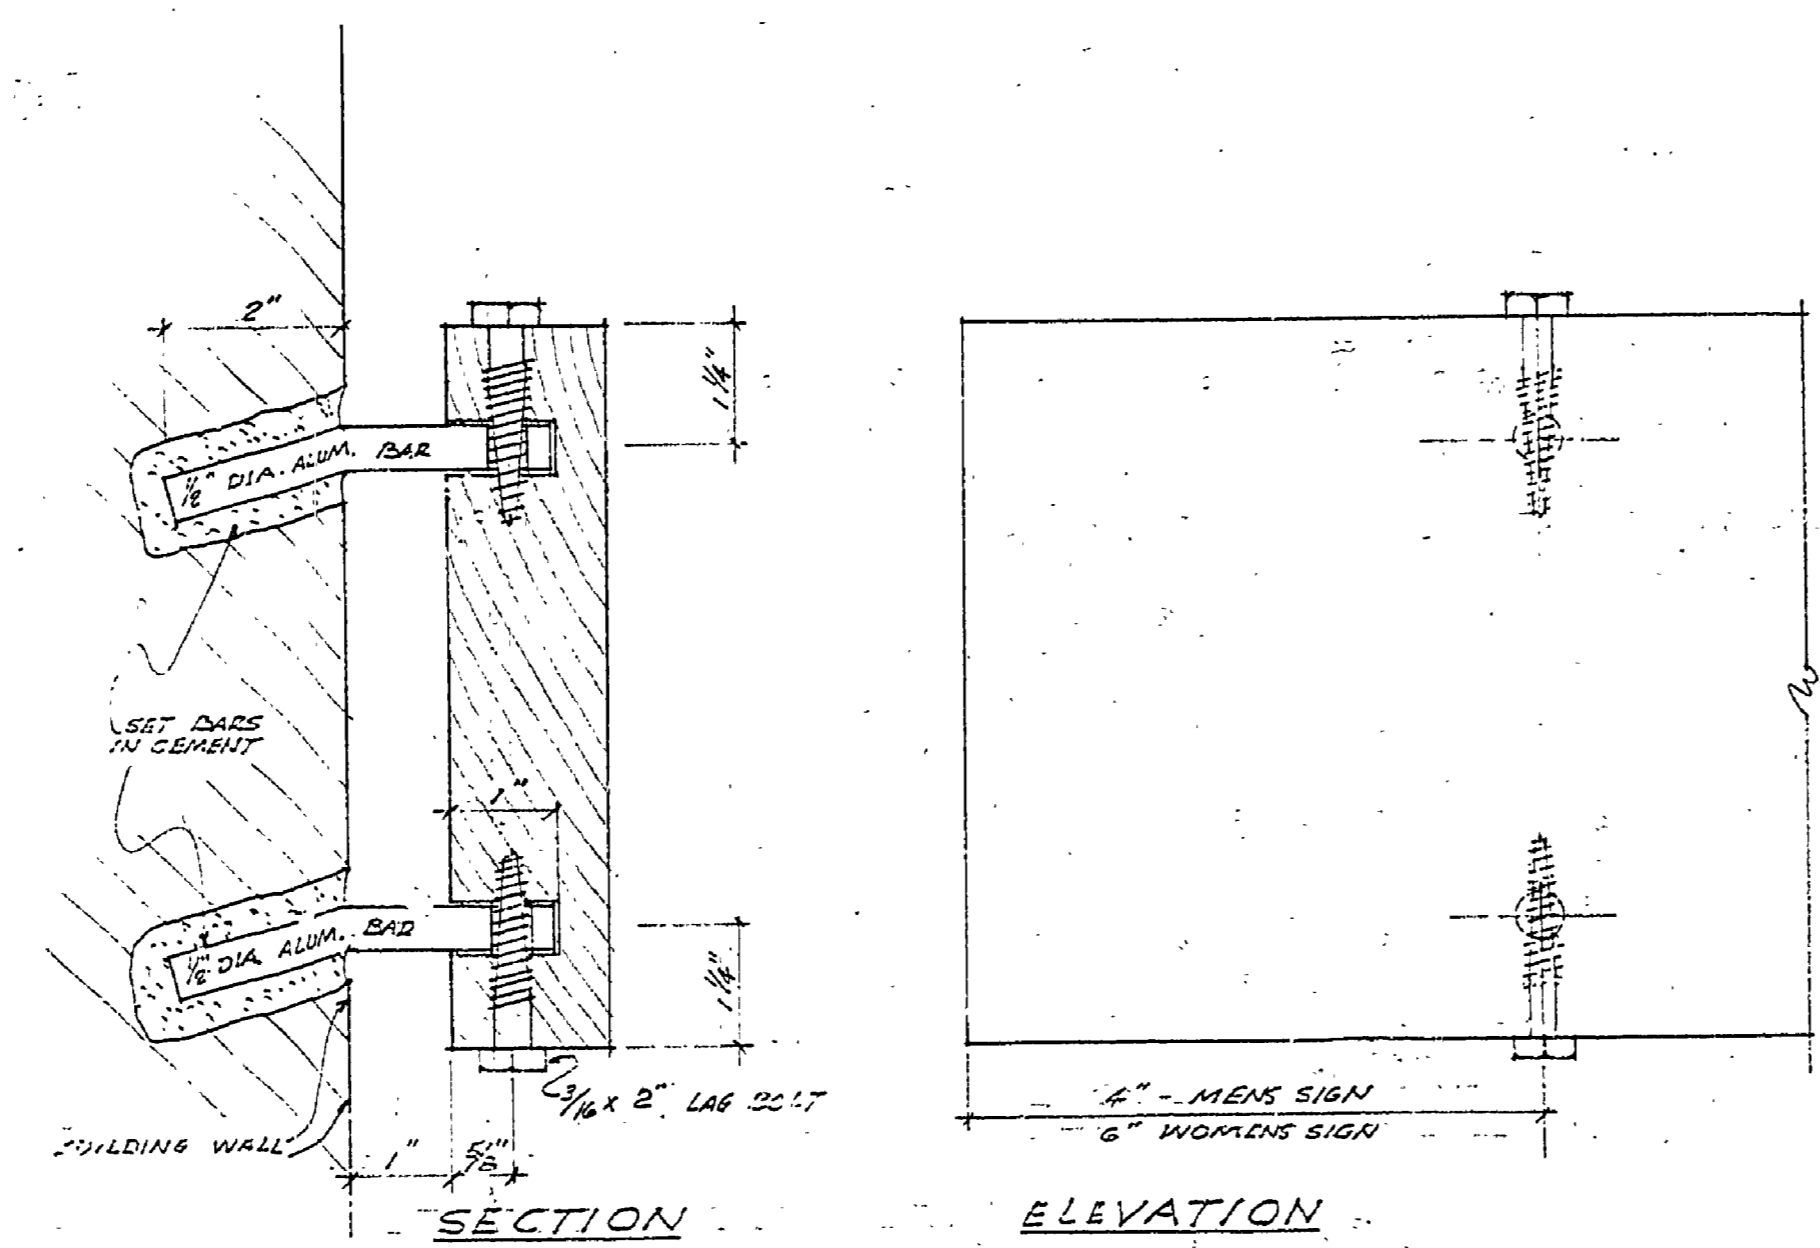

MOUNTING DETAIL
SCALE 1/2" = 1'-0"

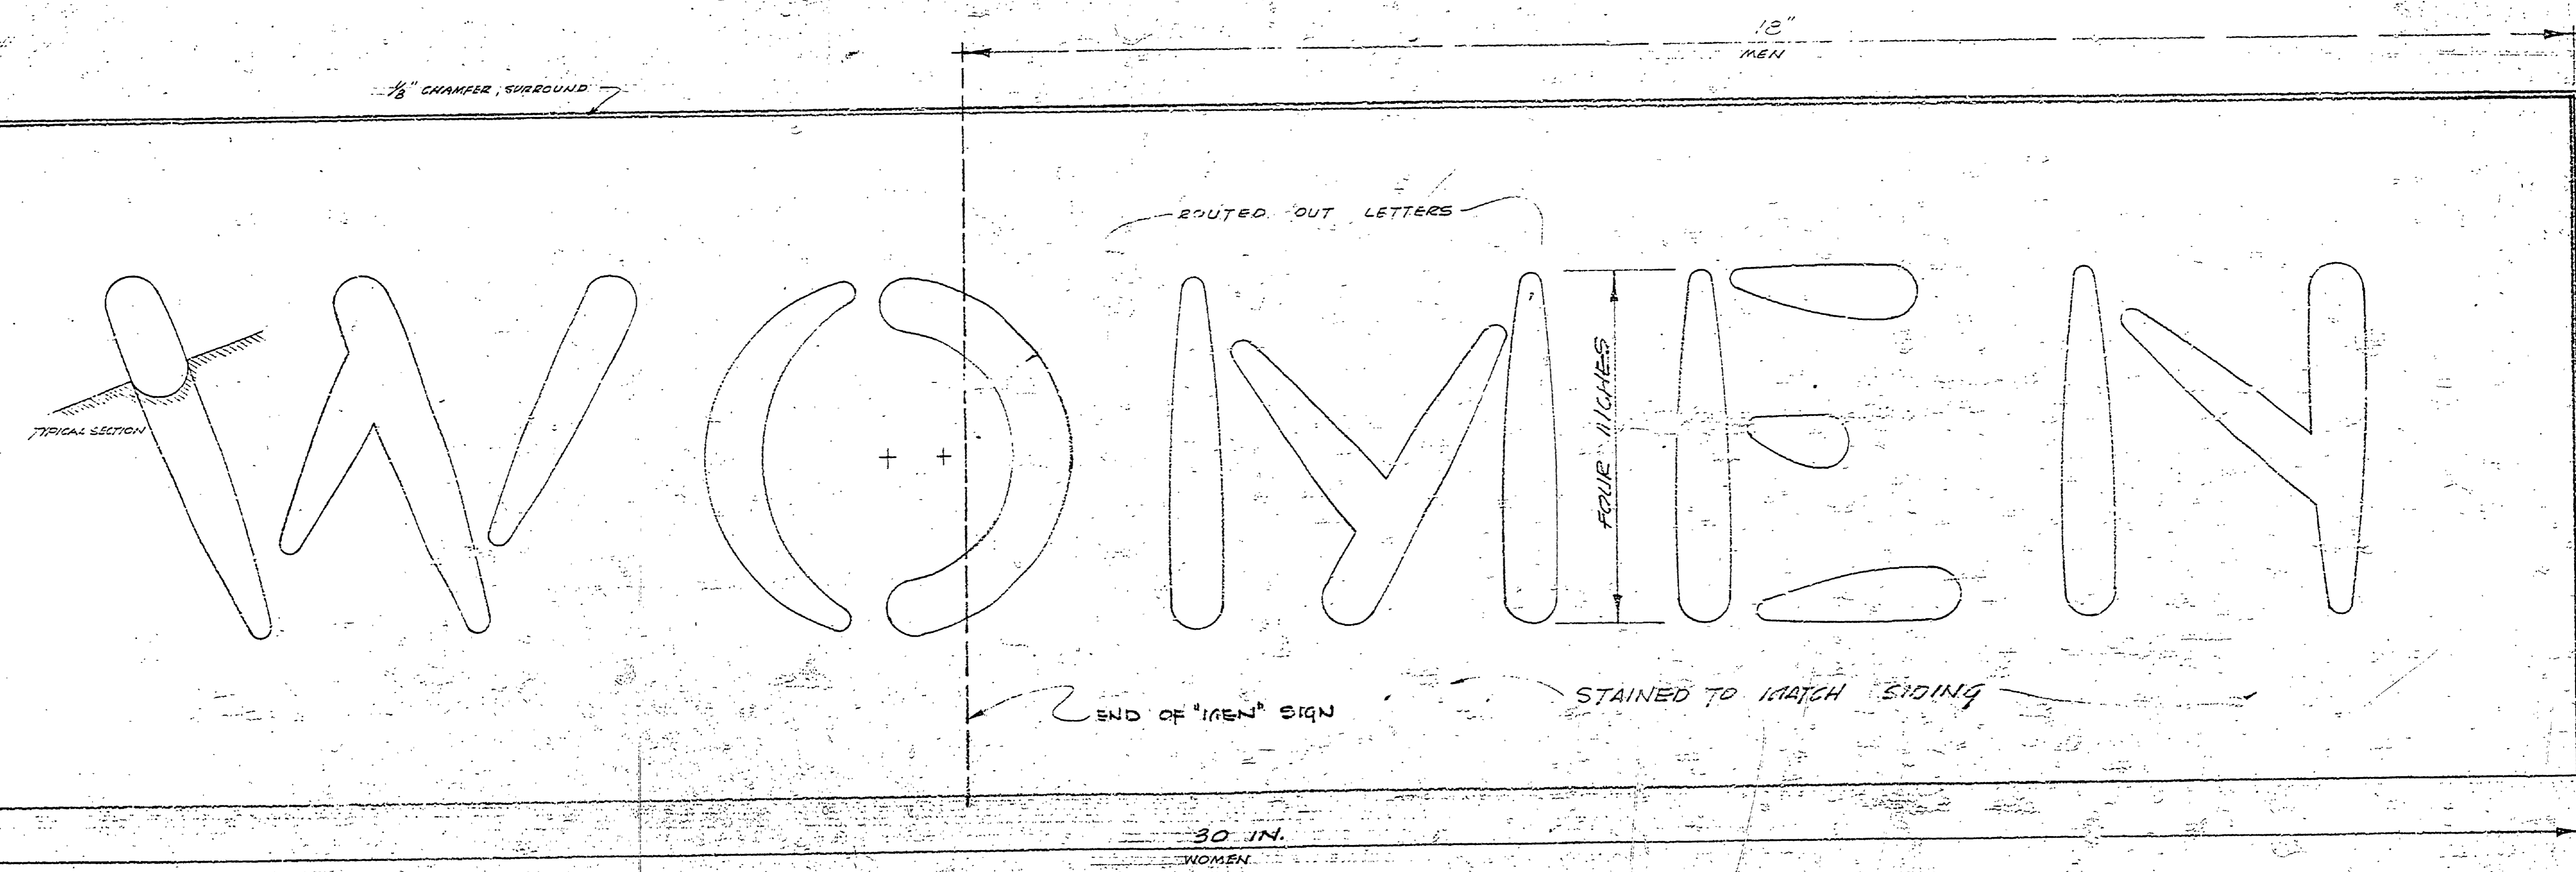

SIGN DETAIL
FULL SIZE

MICHIGAN
DEPARTMENT OF CONSERVATION
PARKS AND RECREATION DIVISION

SIGN DETAILS
PICNIC AREA TOILET BUILDINGS
SNUG HARBOR PICNIC AREA
MUSKEGON STATE PARK

SHEET
NO. 2
OF 3

PLAN NO.
A-109