


# NEW TOILET BUILDINGS SNUG HARBOR PICNIC AREA MUSKEGON STATE PARK


PROJECT NO. 976 - 004 - 39 - C3  
 APPROVED *Arthur J. Cramer* 10/19/63  
 CHIEF, PARKS & RECREATION DIVISION

NO.	DATE	BY	REVISIONS
1			
2			
3			
4			
5			
6			

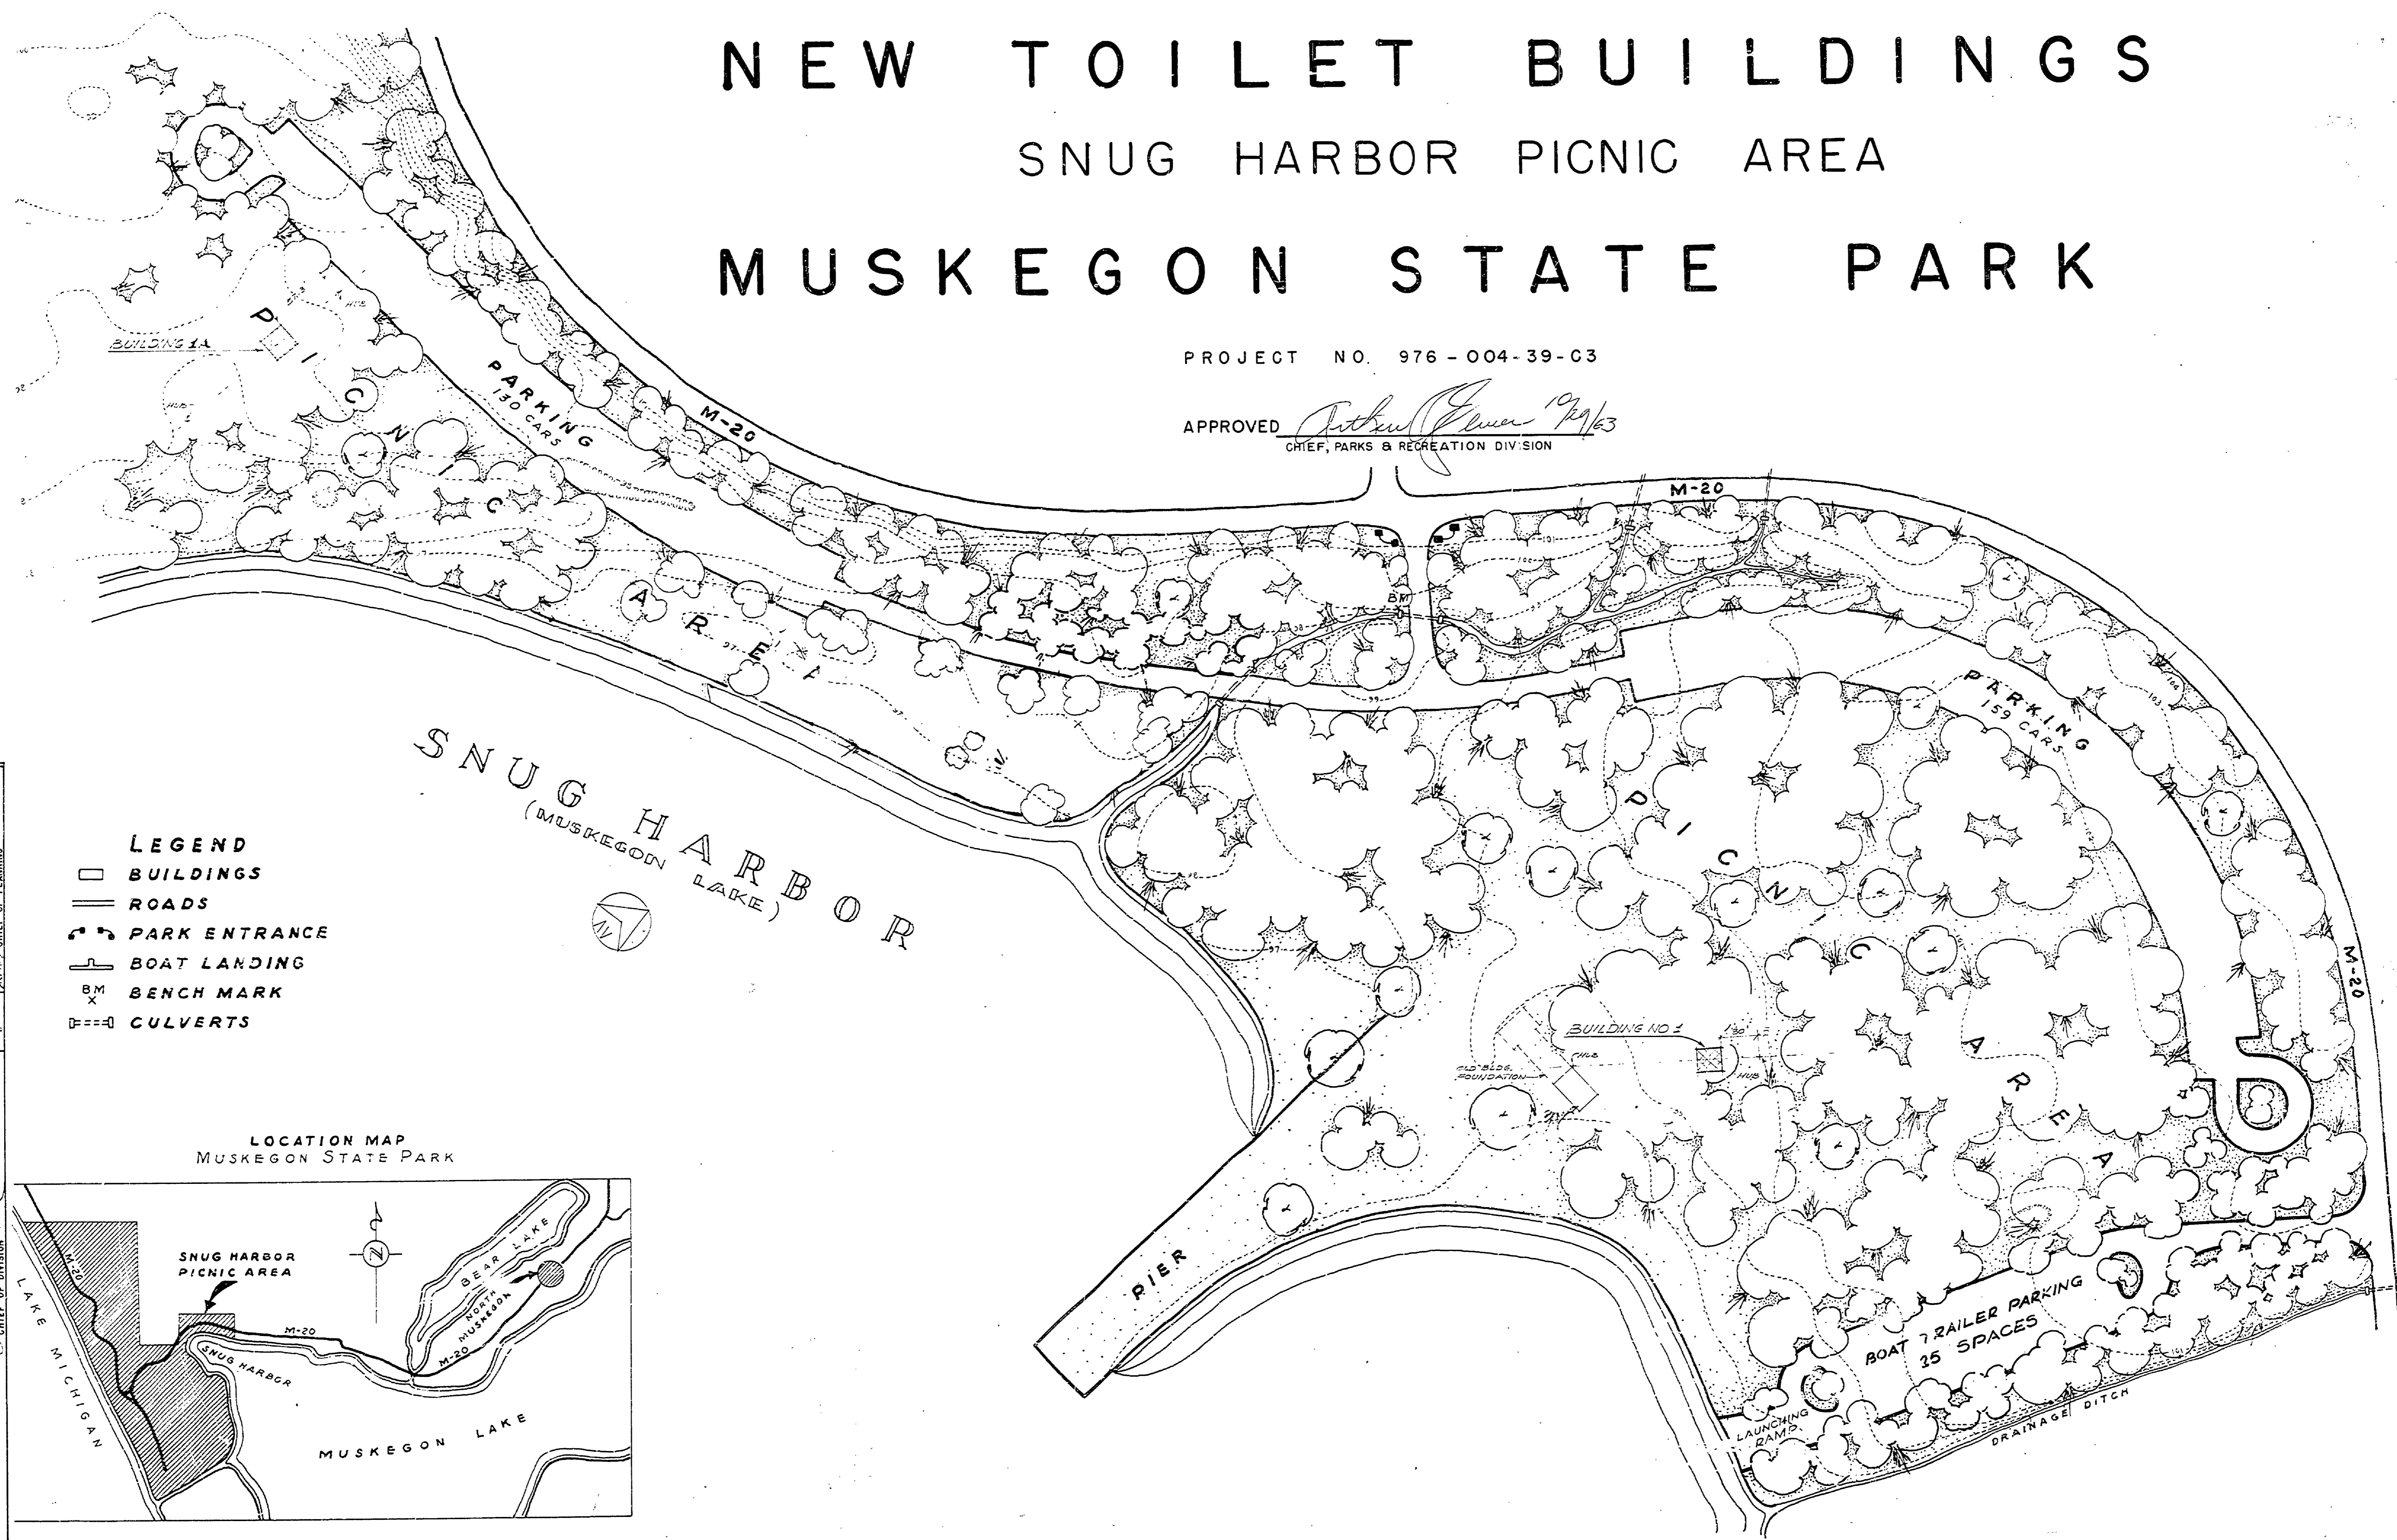

- LEGEND**
- BUILDINGS
  - ▬ ROADS
  - ⌒ PARK ENTRANCE
  - ⌒ BOAT LANDING
  - BM X BENCH MARK
  - ▬=▬ CULVERTS

LOCATION MAP  
MUSKEGON STATE PARK

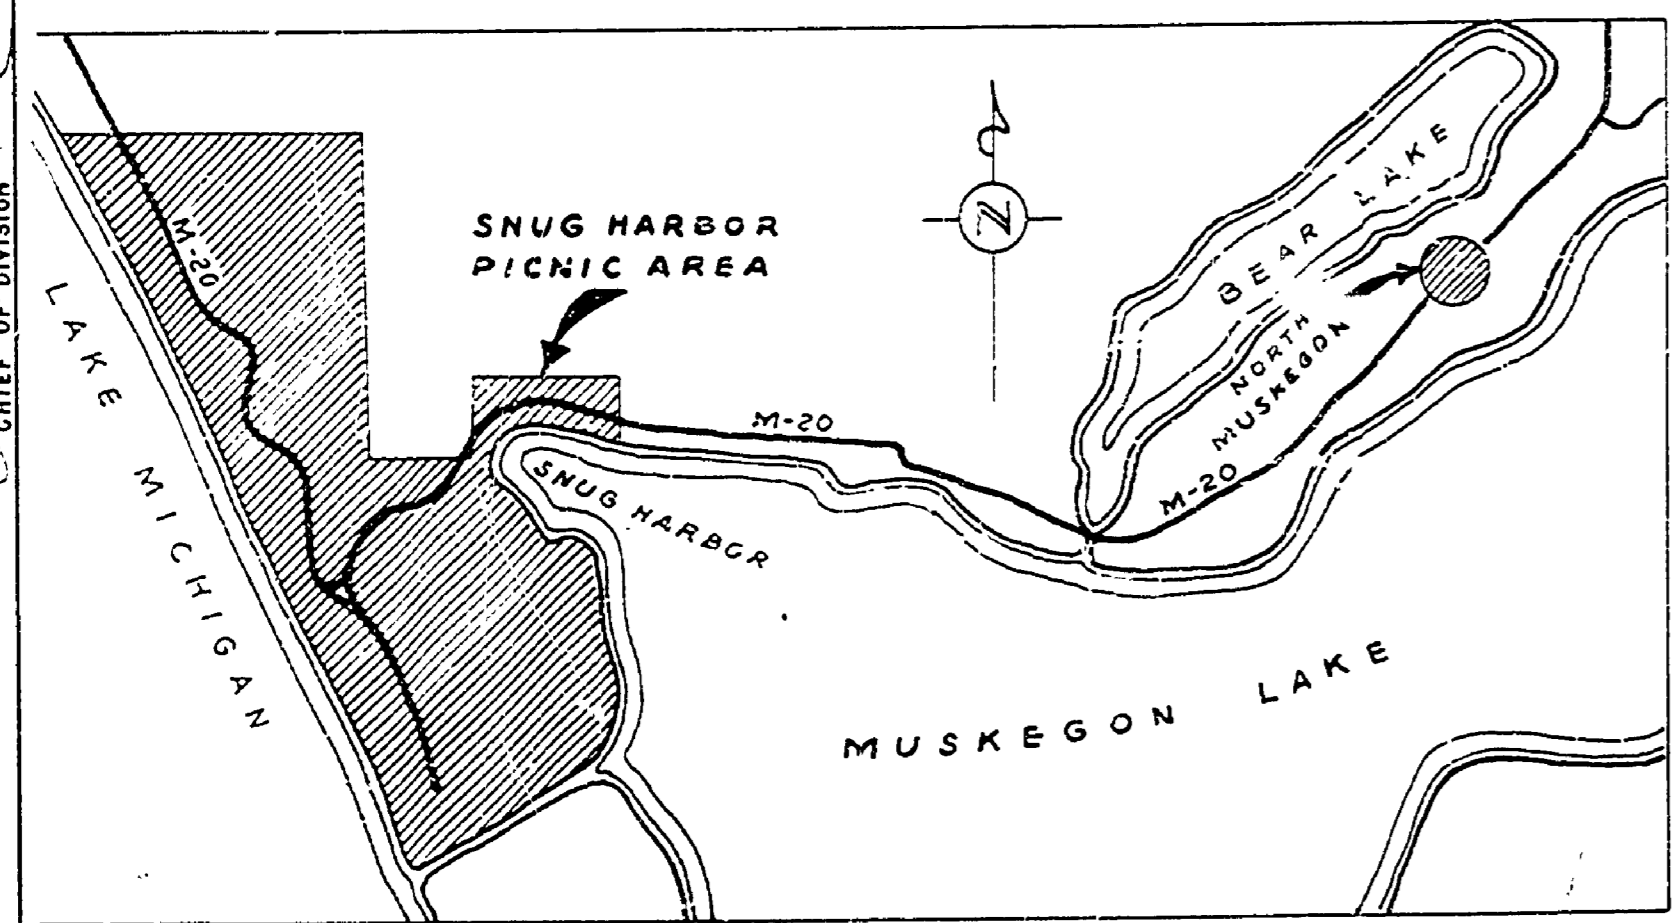

SCALE - 1" = 60'

MICHIGAN  
DEPARTMENT OF CONSERVATION  
PARKS AND RECREATION DIVISION

PICNIC AREA TOILET BUILDINGS  
SNUG HARBOR PICNIC AREA  
MUSKEGON STATE PARK

SHEET NO. 1 OF 3  
 PLAN NO. A-109

APPROVED *Arthur J. Cramer*  
 CHIEF OF DIVISION

REVIEWED BY SECTIONS  
 ARCHITECTURAL *W. J. C.*  
 ENGINEERING *W. J. C.*  
 LANDSCAPE *W. J. C.*  
 DATE *10/16/63*  
 APPROVED BY *Arthur J. Cramer*  
 ASSISTANT CHIEF IN CHARGE  
 OF DESIGN DATE *10/16/63*  
 CHIEF OF DIVISION