
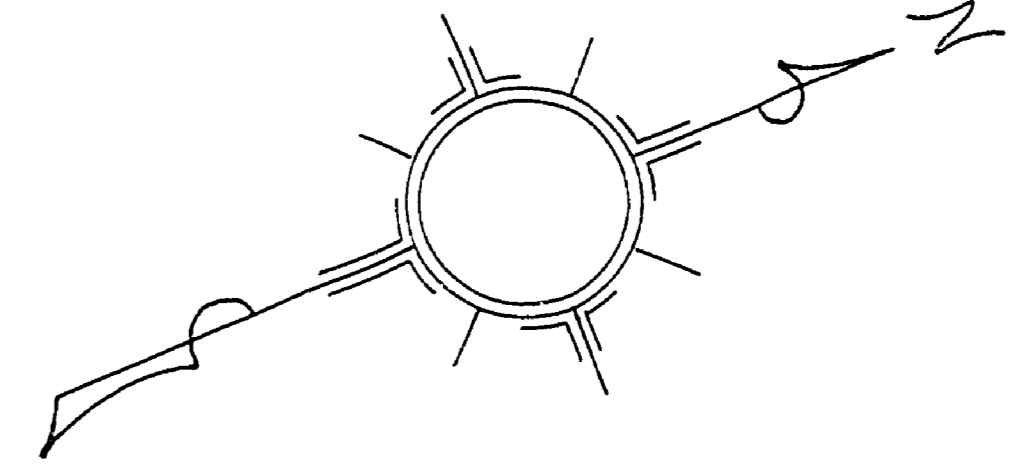
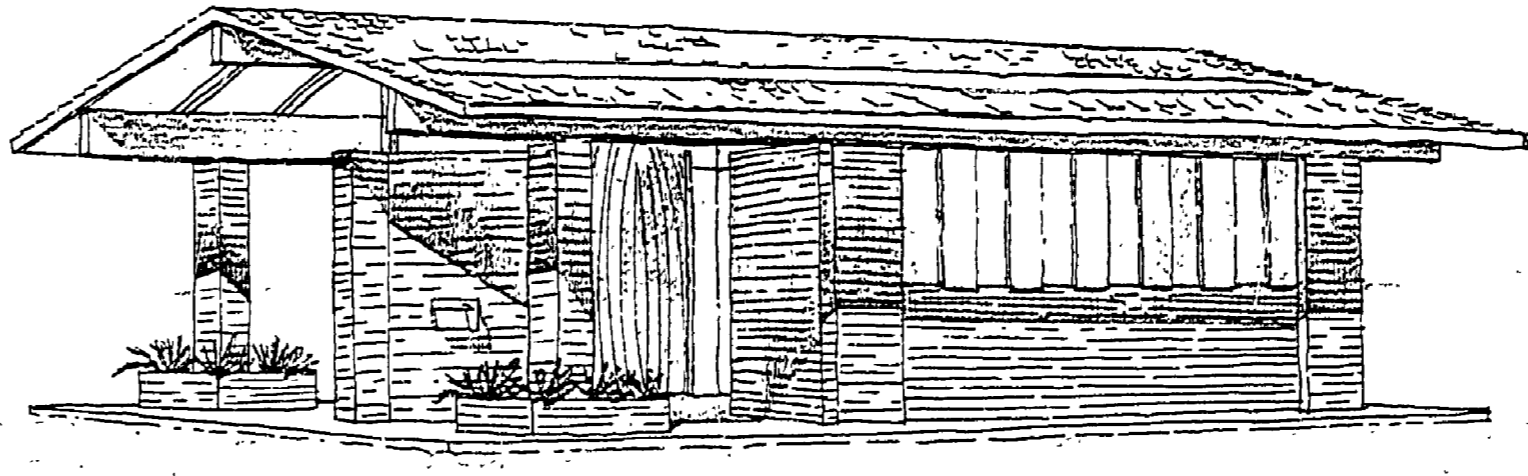
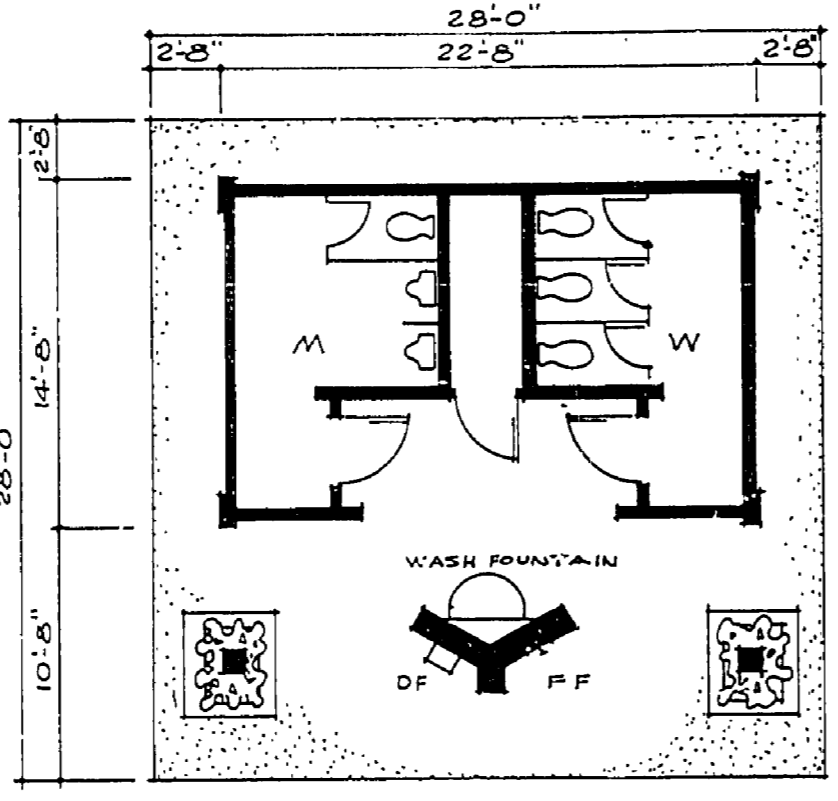


REVISIONS	NO.	DATE	BY
4			
5			
6			


APPROVED BY	DATE	APPROVED BY	DATE
ASSISTANT CHIEF IN CHARGE OF DESIGN			

REVIEWED BY SECTIONS	DATE
ARCHITECTURAL	
ENGINEERING	
LANDSCAPE	

DRAWN BY	DATE
TRACED BY	
CHECKED BY	
DATE	

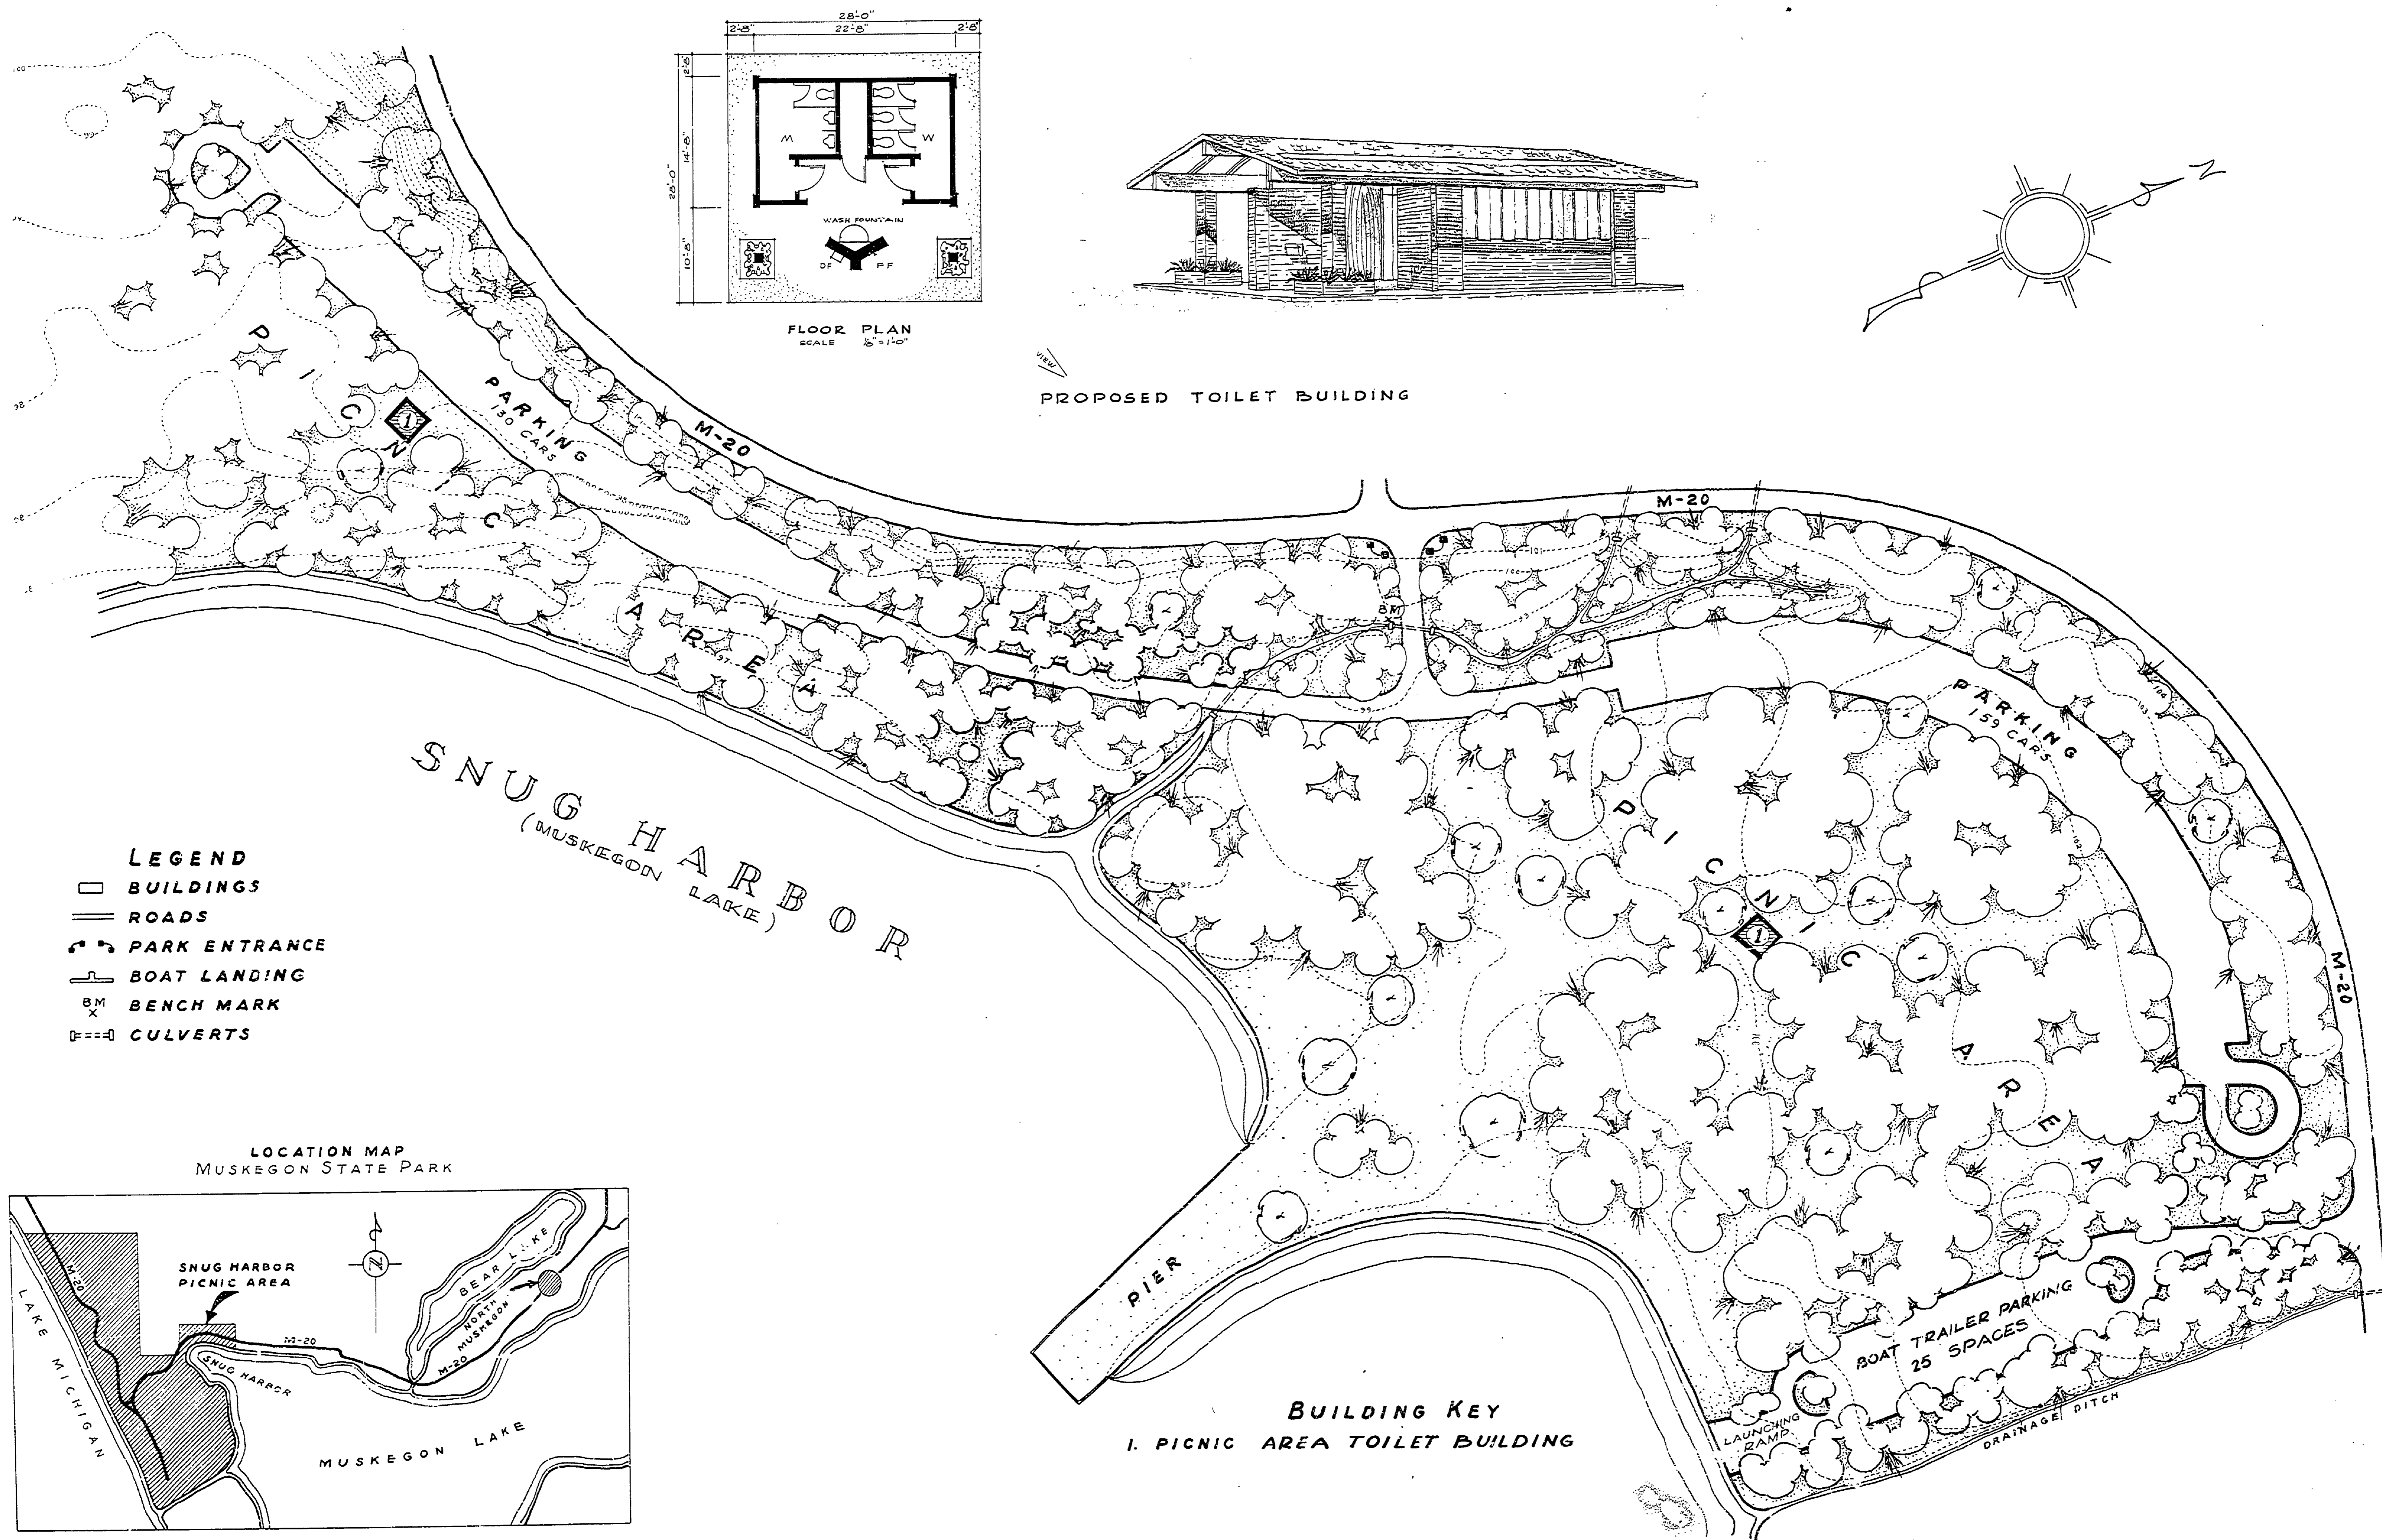

- LEGEND**
- BUILDINGS
 - == ROADS
 - ⌒ PARK ENTRANCE
 - ⌒ BOAT LANDING
 - ⊕ BENCH MARK
 - ▭ CULVERTS

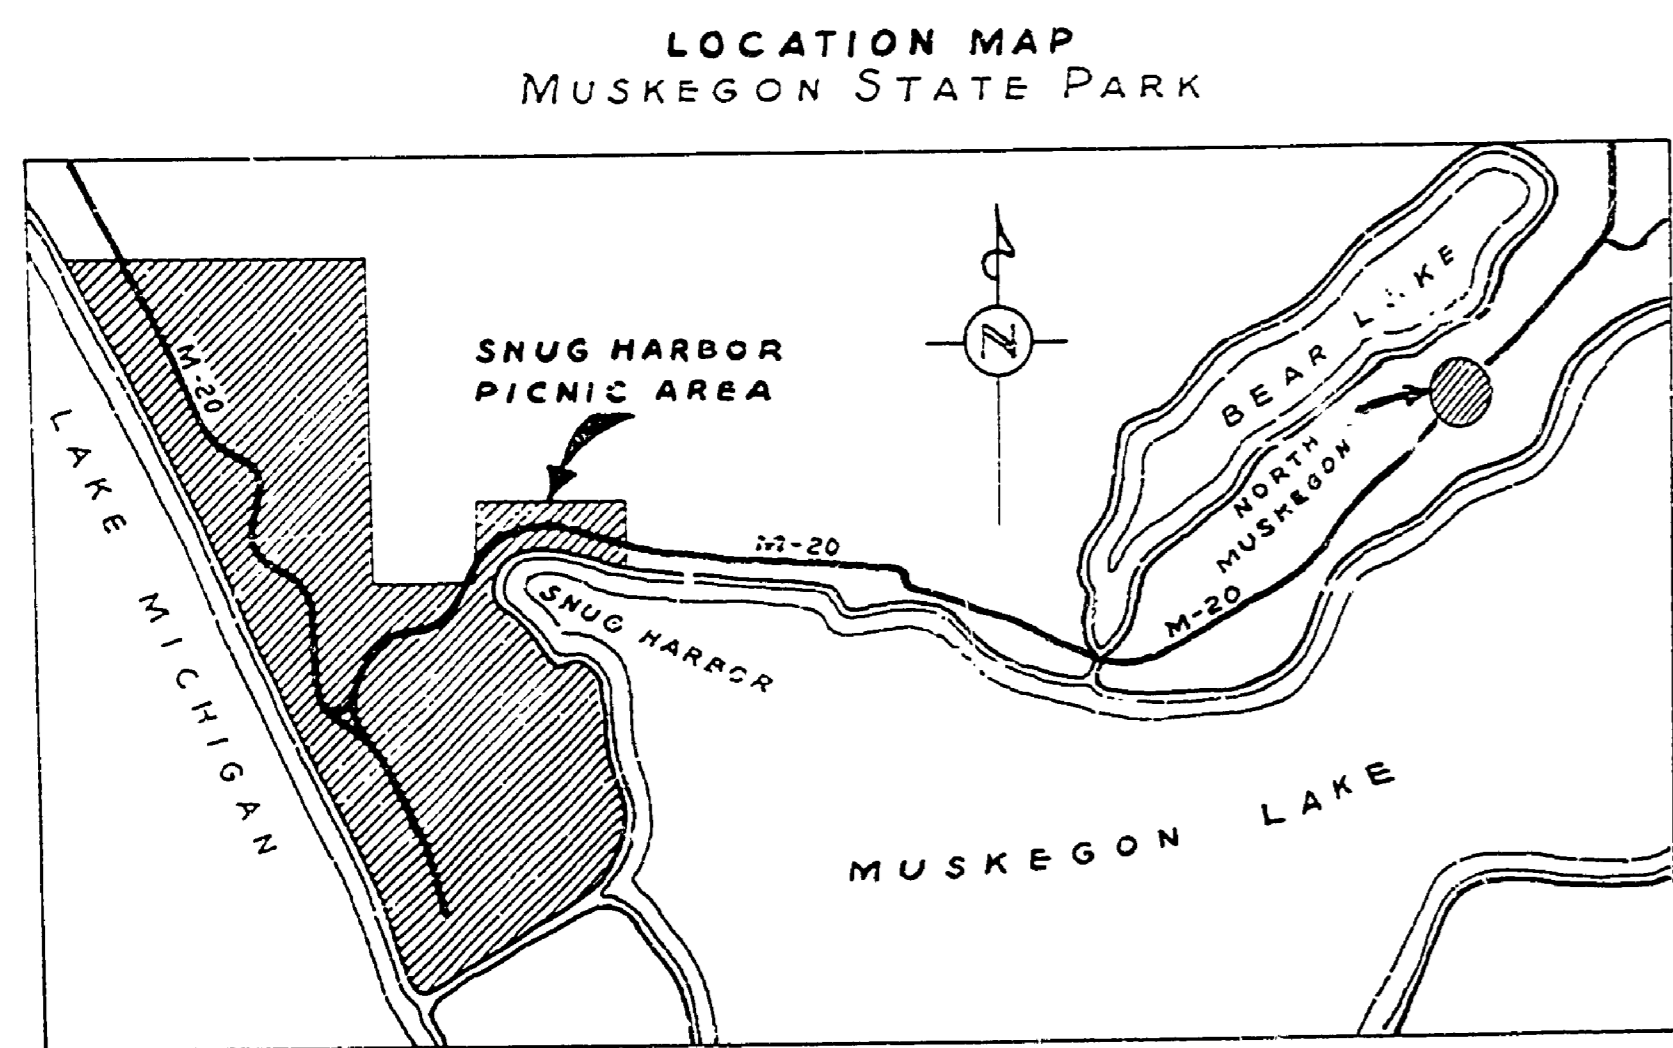

BUILDING KEY
I. PICNIC AREA TOILET BUILDING

SCALE - 1" = 60'

MICHIGAN
DEPARTMENT OF CONSERVATION
PARKS AND RECREATION DIVISION

PROPOSED TOILET BUILDINGS
MUSKEGON STATE PARK
SNUG HARBOR PICNIC AREA

SHEET
NO. 1
OF 1

PLAN NO.
A-109