
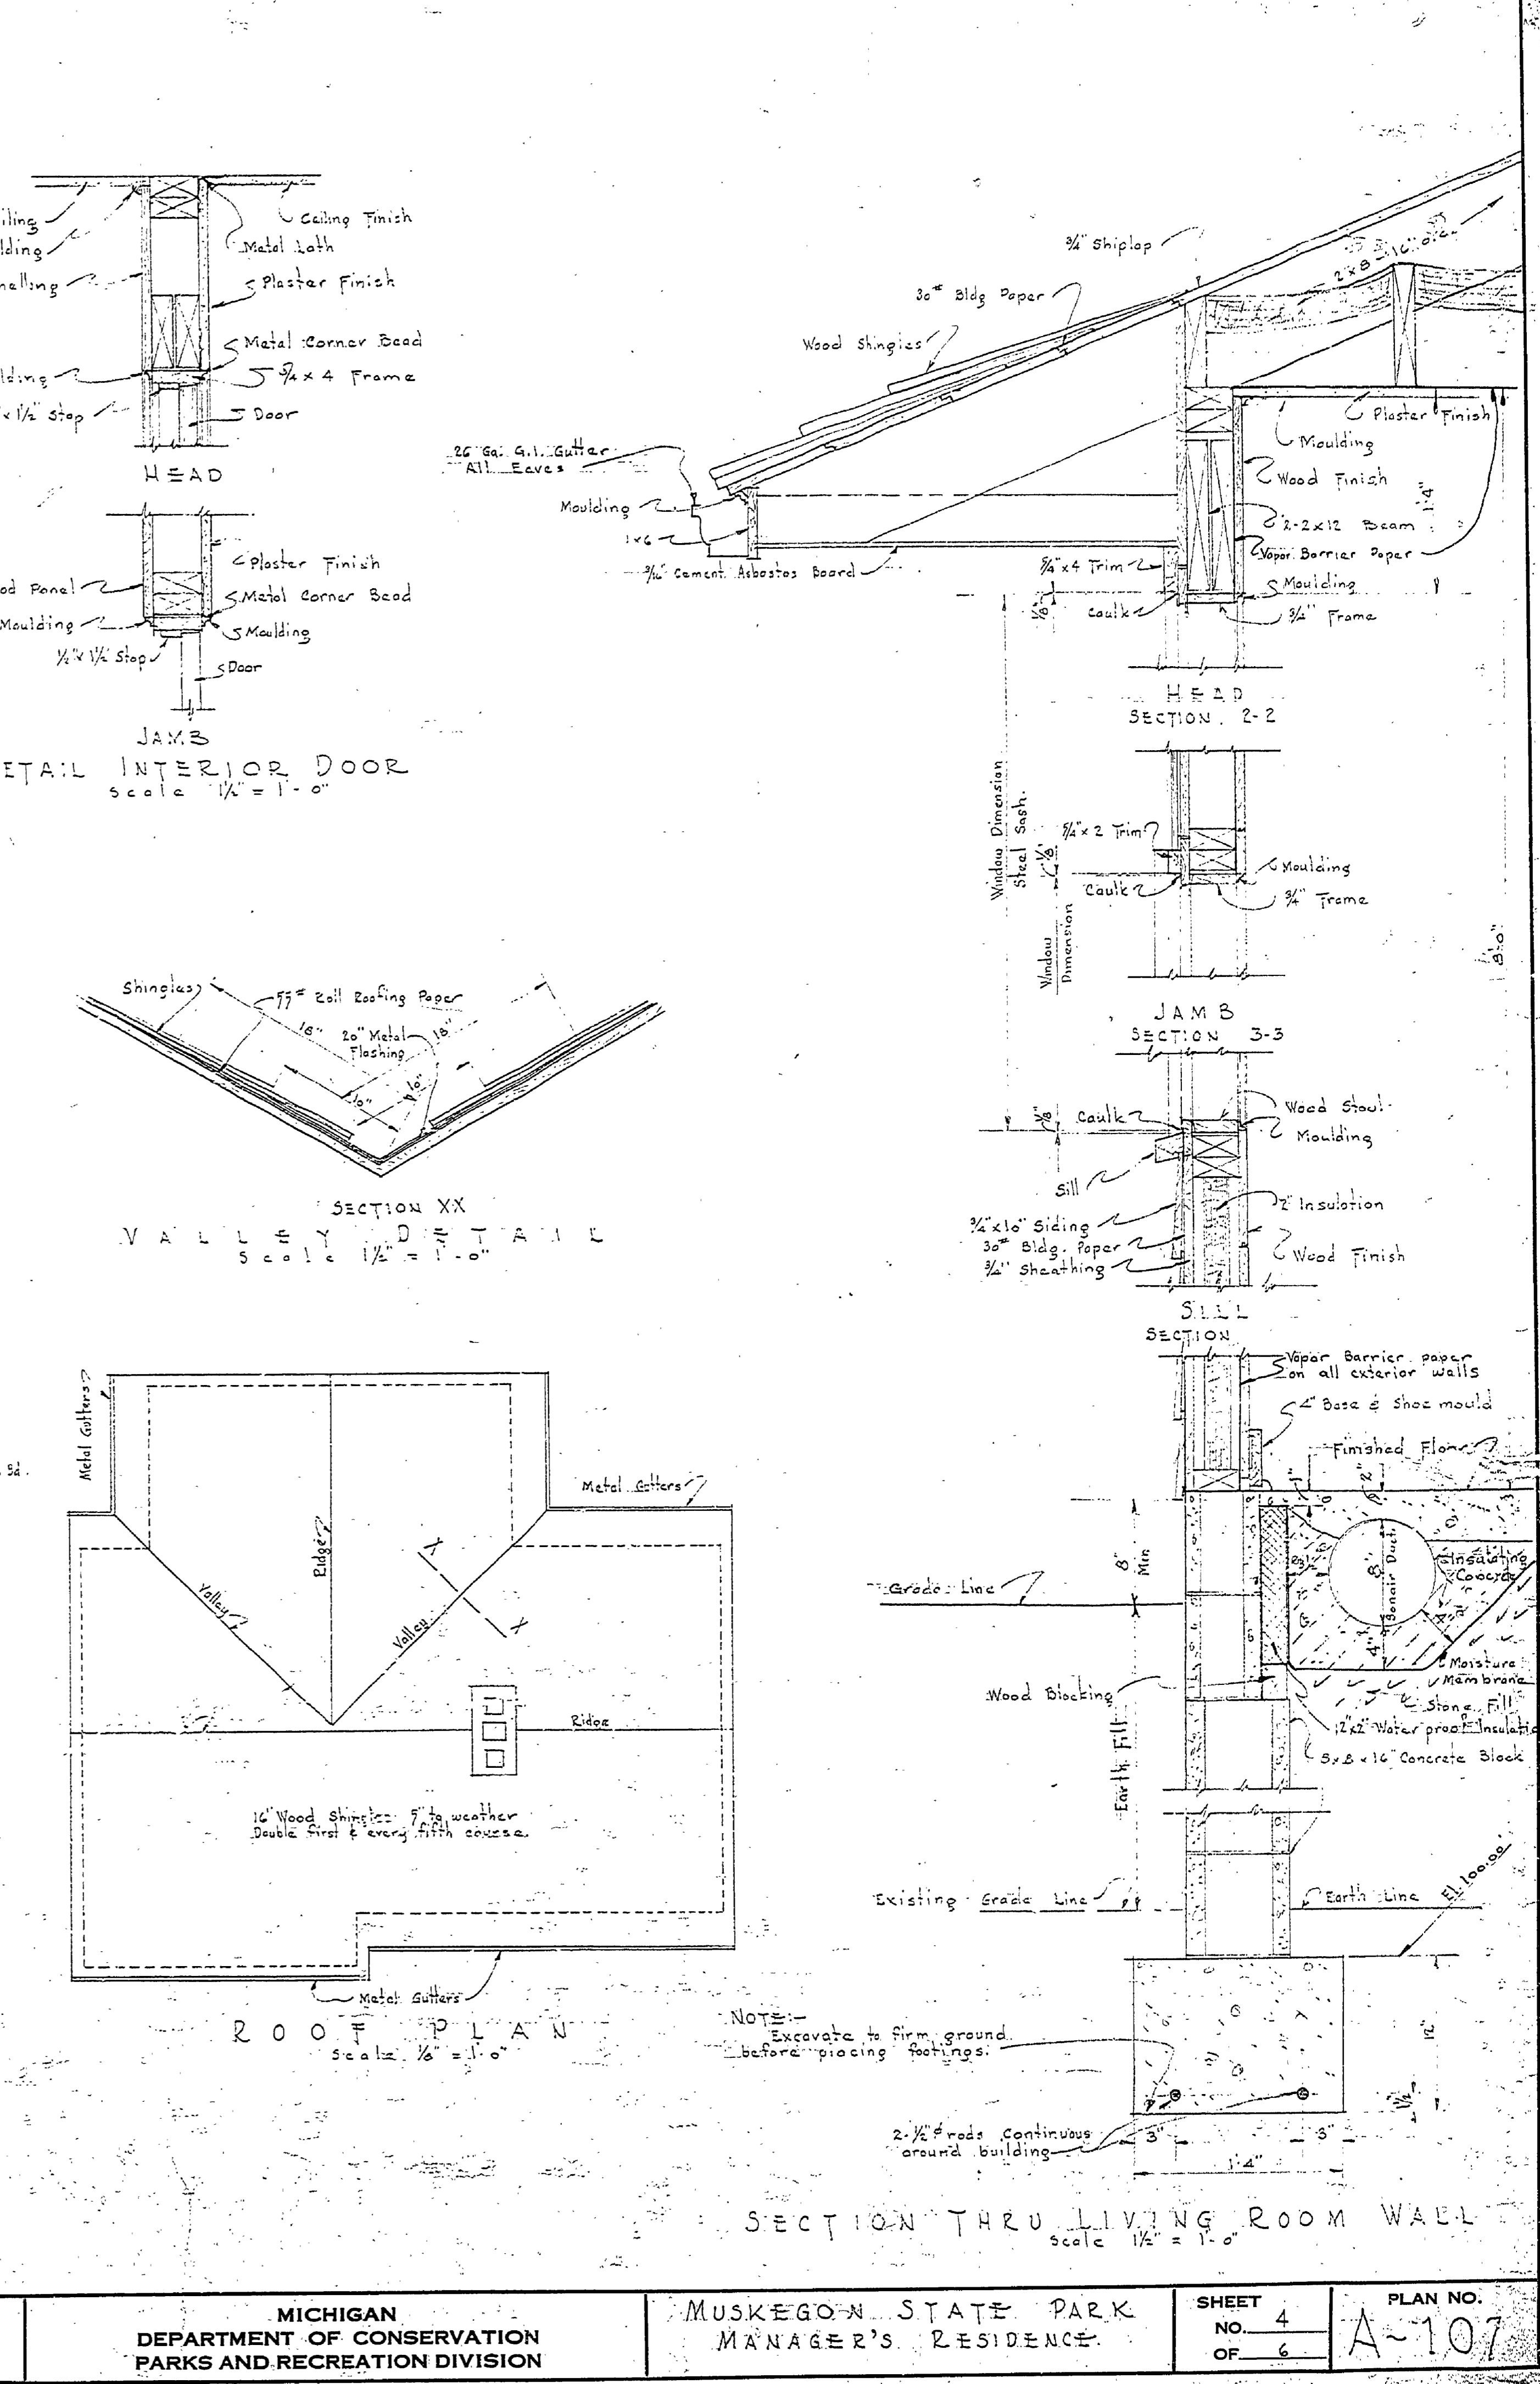


NO.	DATE	BY	REVISIONS
1	4-18-51	J.W.F.	Revised for Perimeter Heating
2	10-19-51	J.W.F.	Location of Porch & Face Bricks
3			

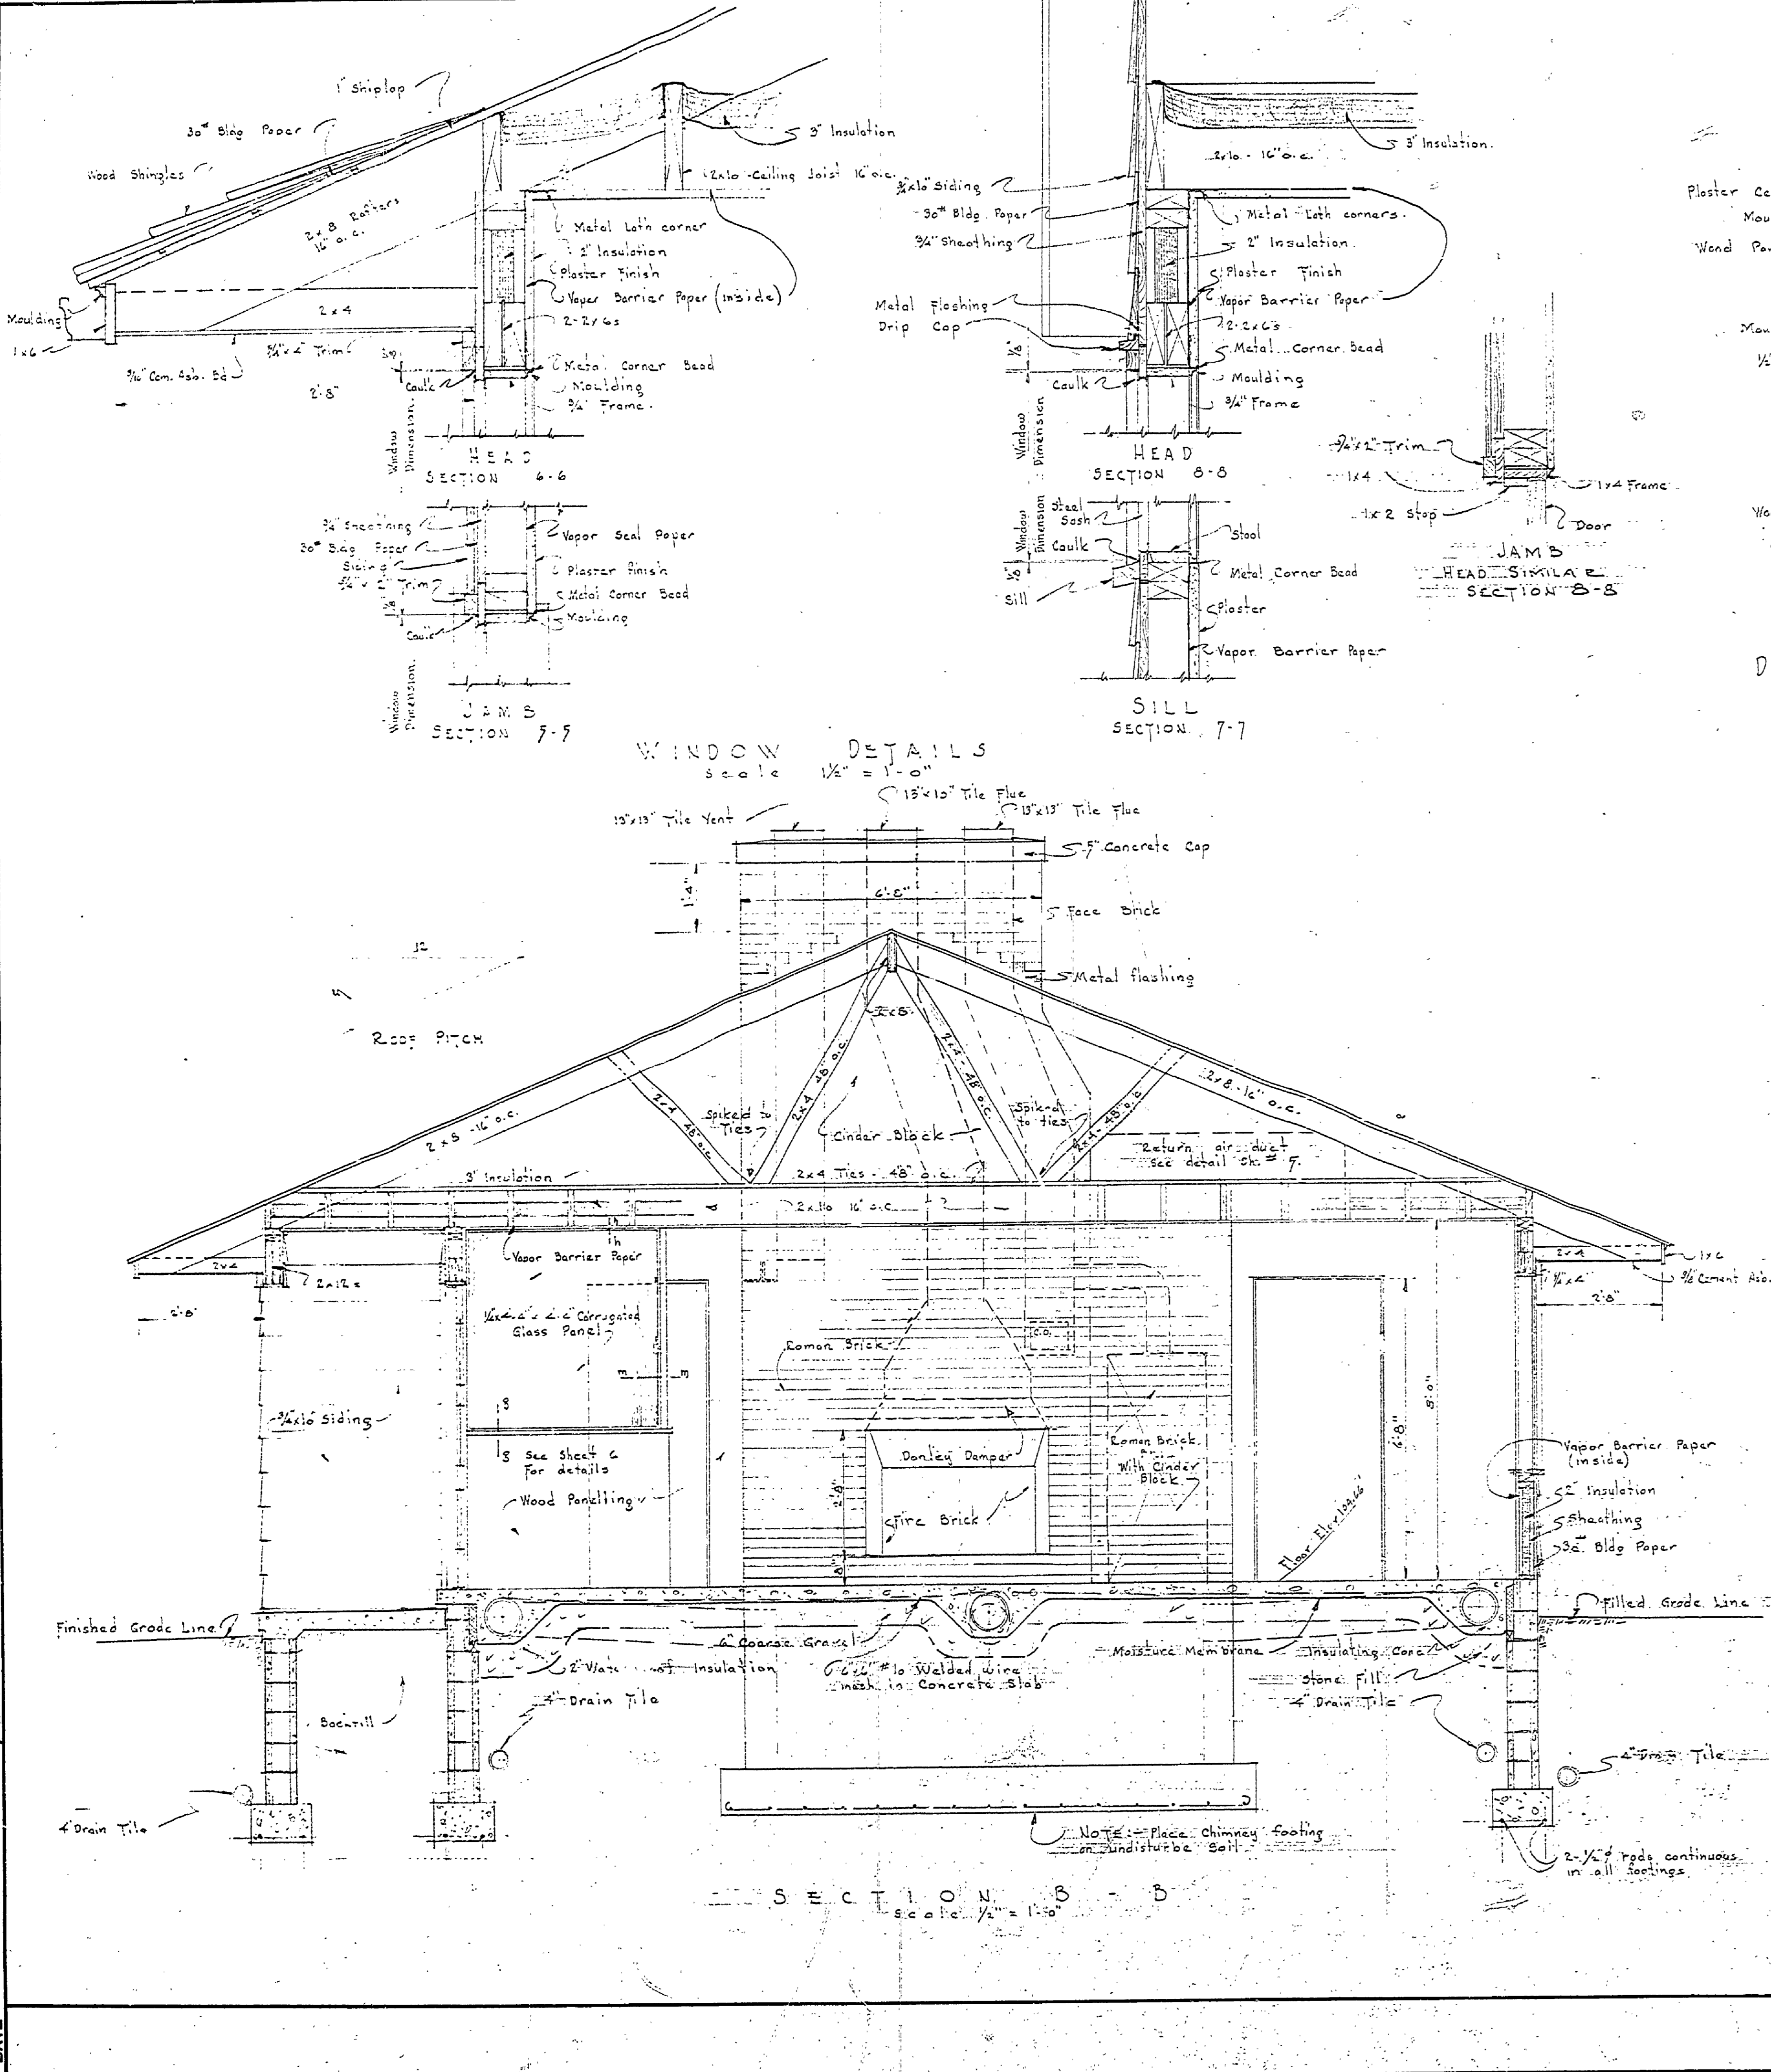

NOTE: Excavate to firm ground before placing footings.

2-1/2" rods continuous around building.