


MICHIGAN
DEPARTMENT OF CONSERVATION
PARKS AND RECREATION DIVISION
CONSTRUCTION PLANS
FOR
A MANAGER'S RESIDENCE
AT
MUSKEGON STATE PARK

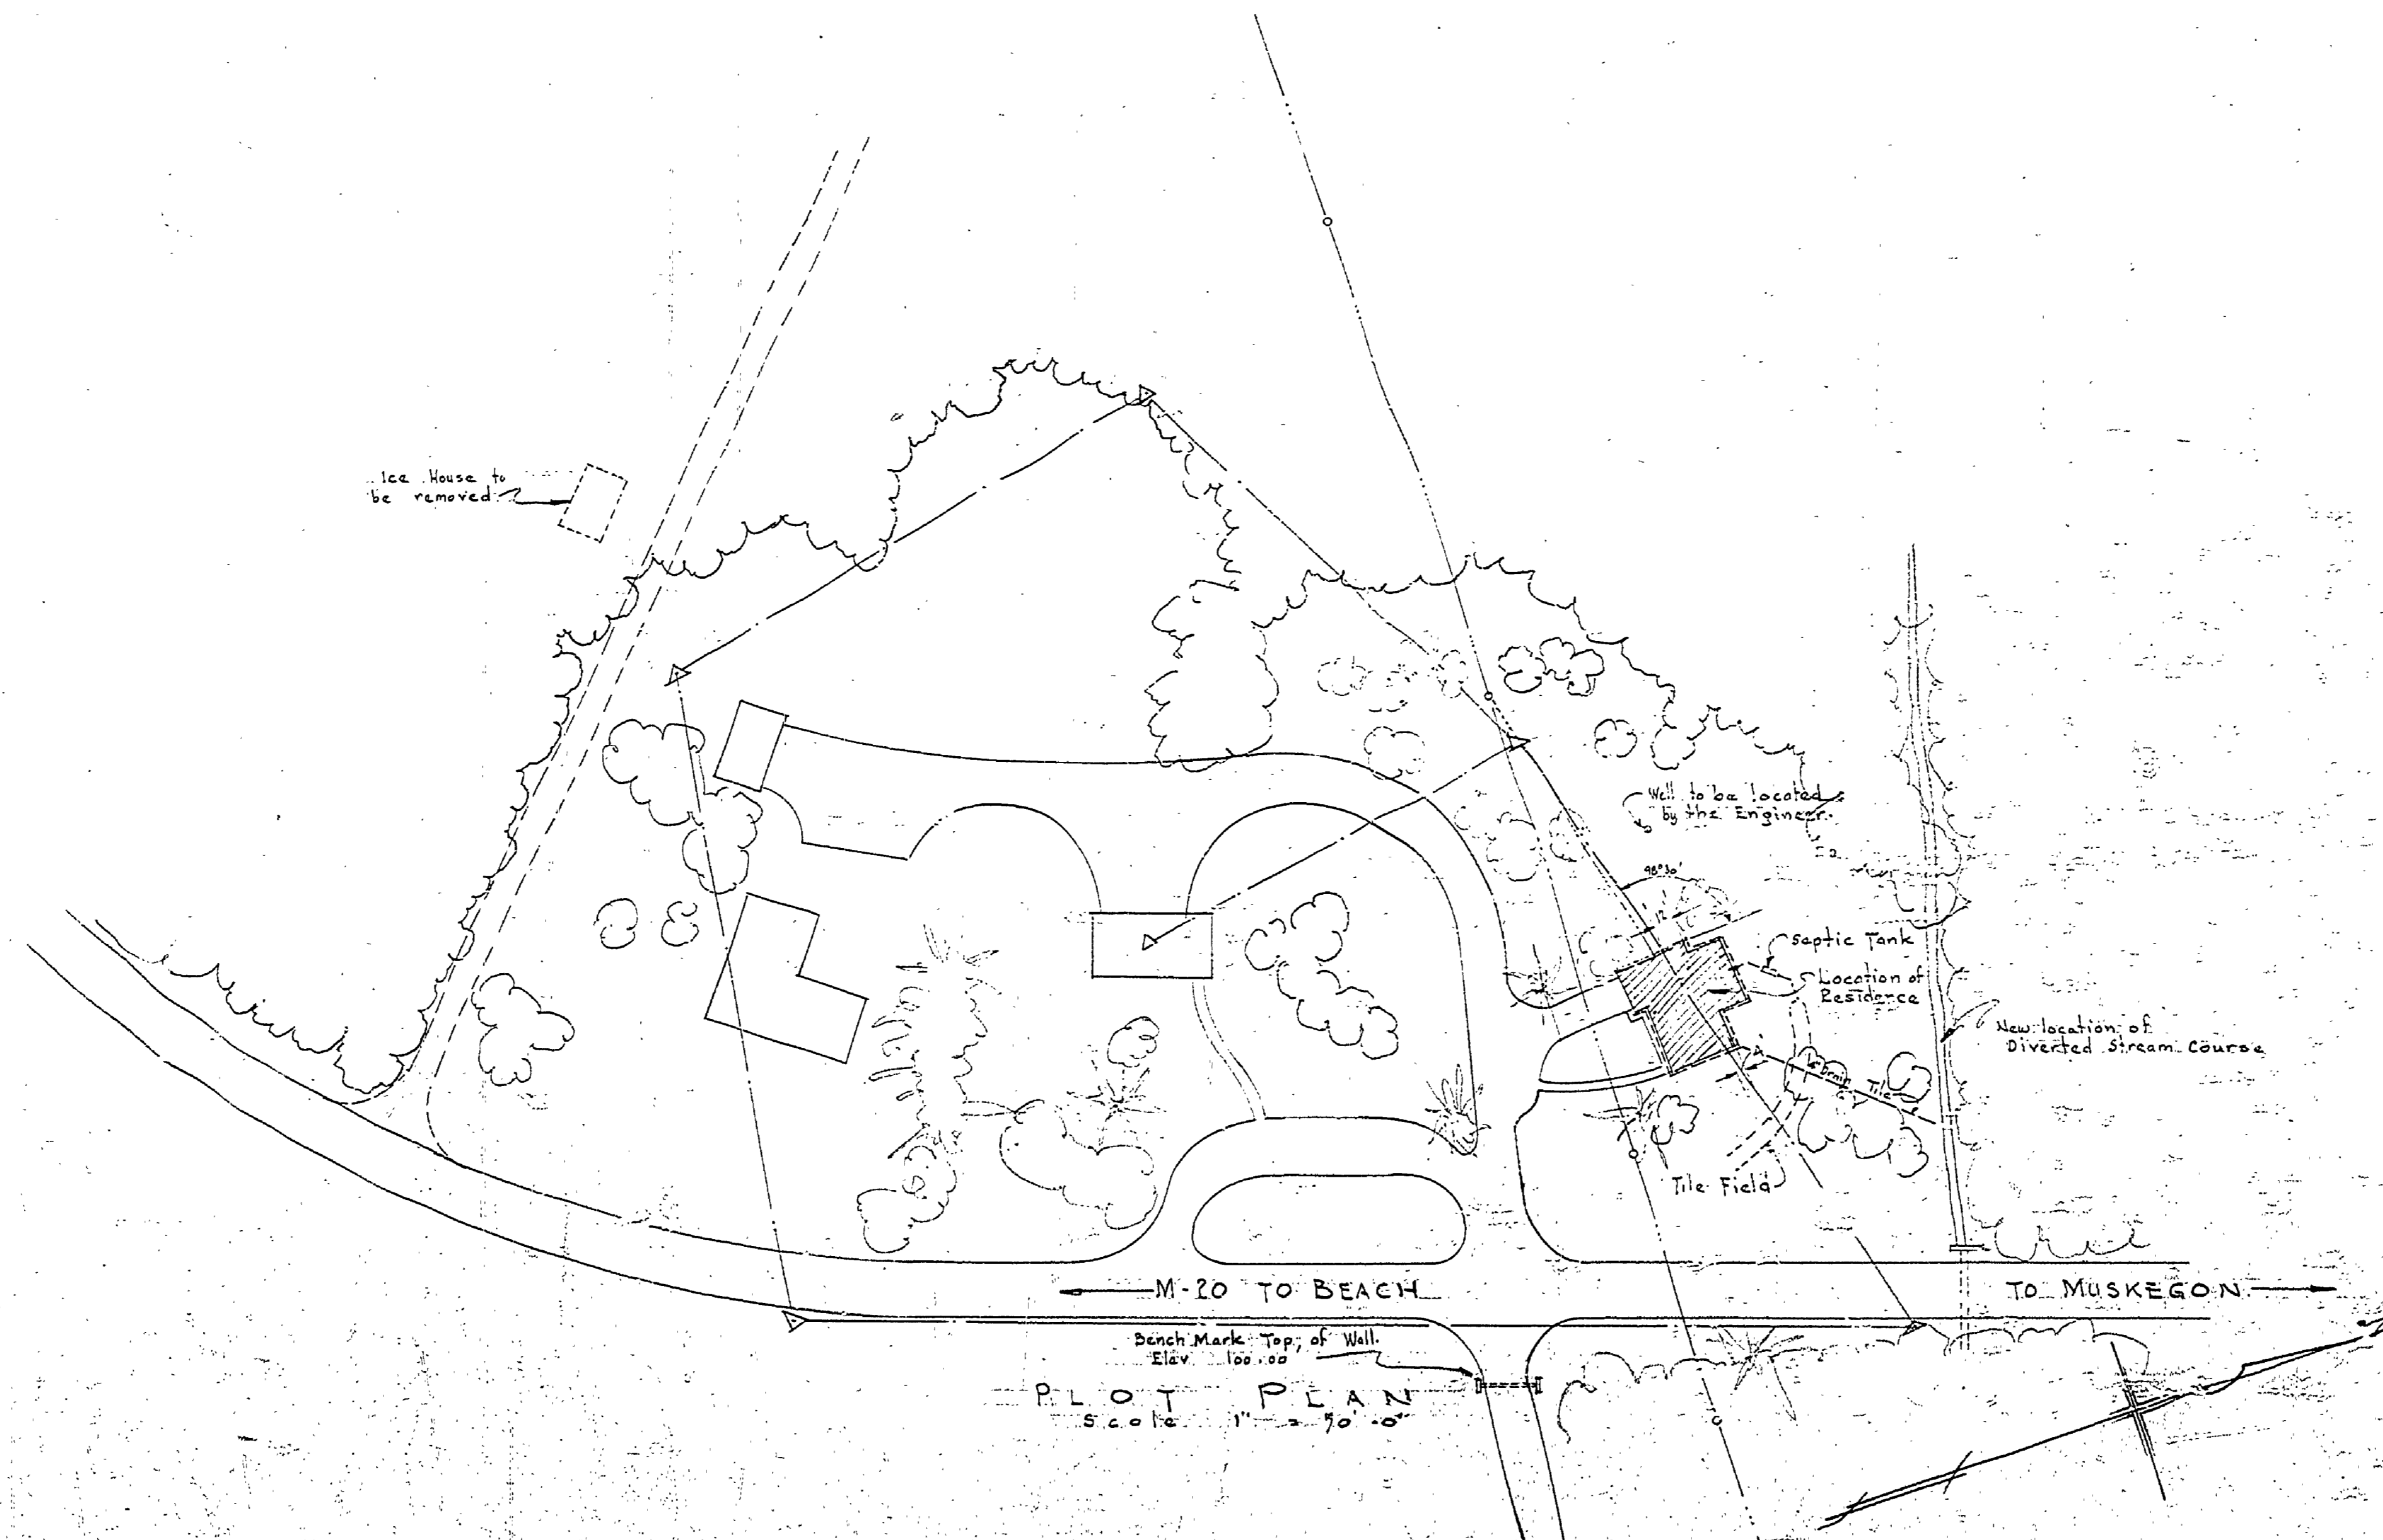

Robert James
CHIEF PARK & RECREATION DIVISION

SHEET
NO 1
OF 6
PLAN NO
A-107