

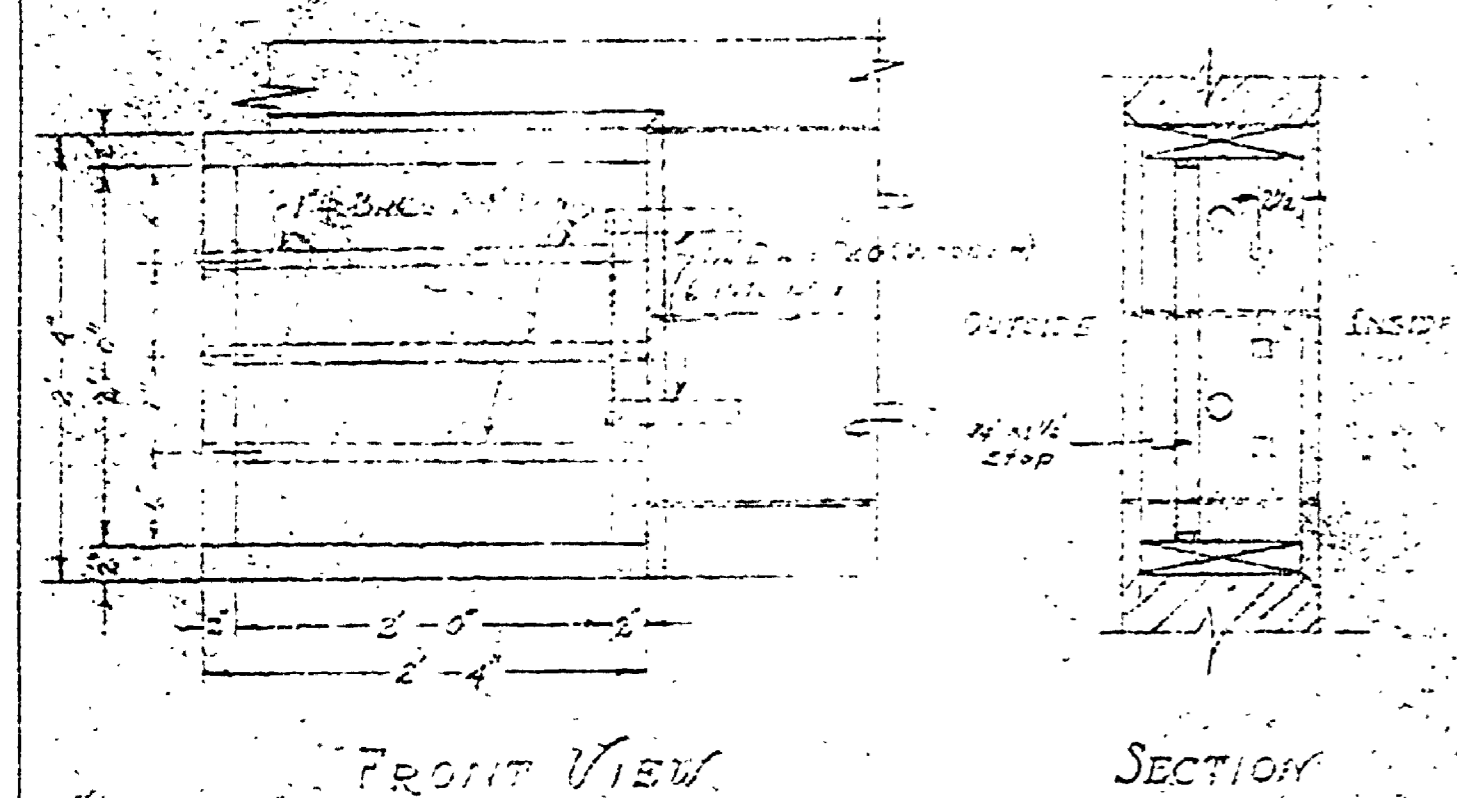
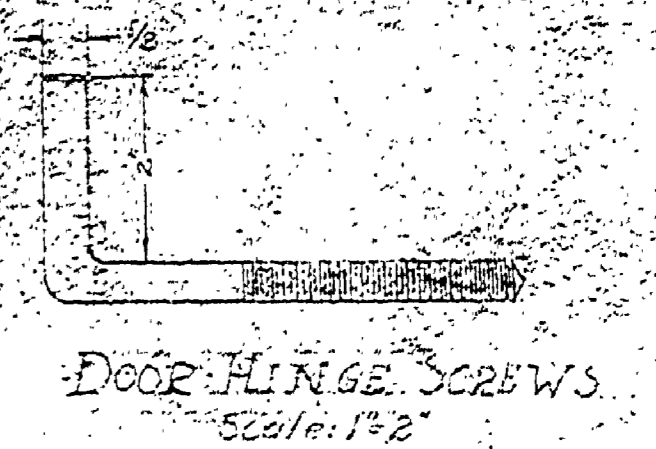
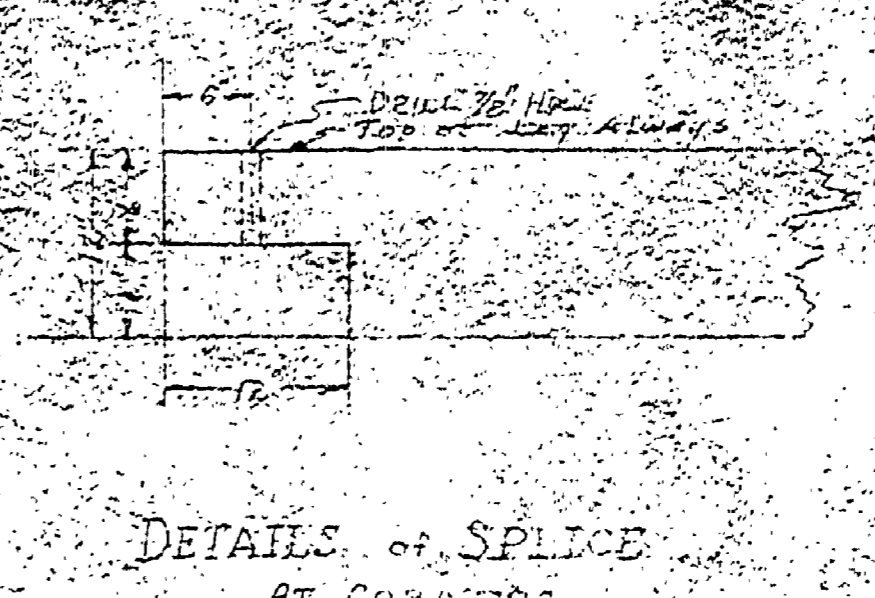


FIRST FLOOR  
CORNERS TO BE  
TYPED DRAWING THROUGH  
USING SWEET BOLTS








SECOND FLOOR  
2" ROD THROUGH  
SILVER BOLTS & BOLTED

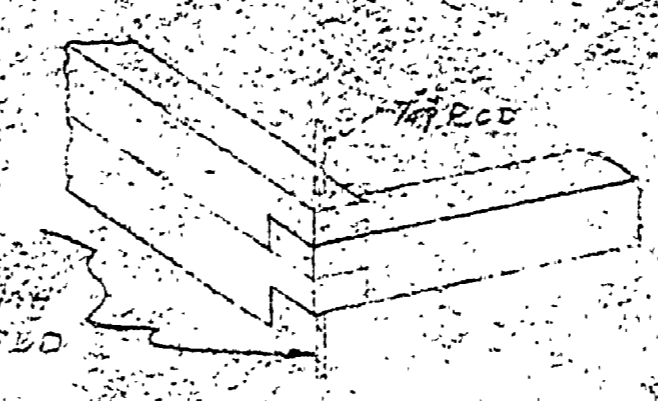

NOTE: ALL 1/2" SIZES IN THIS DRAWING UNLESS OTHERWISE SPECIFIED  
CONSTRUCTION SHOULD BE TO S.W.P.C.

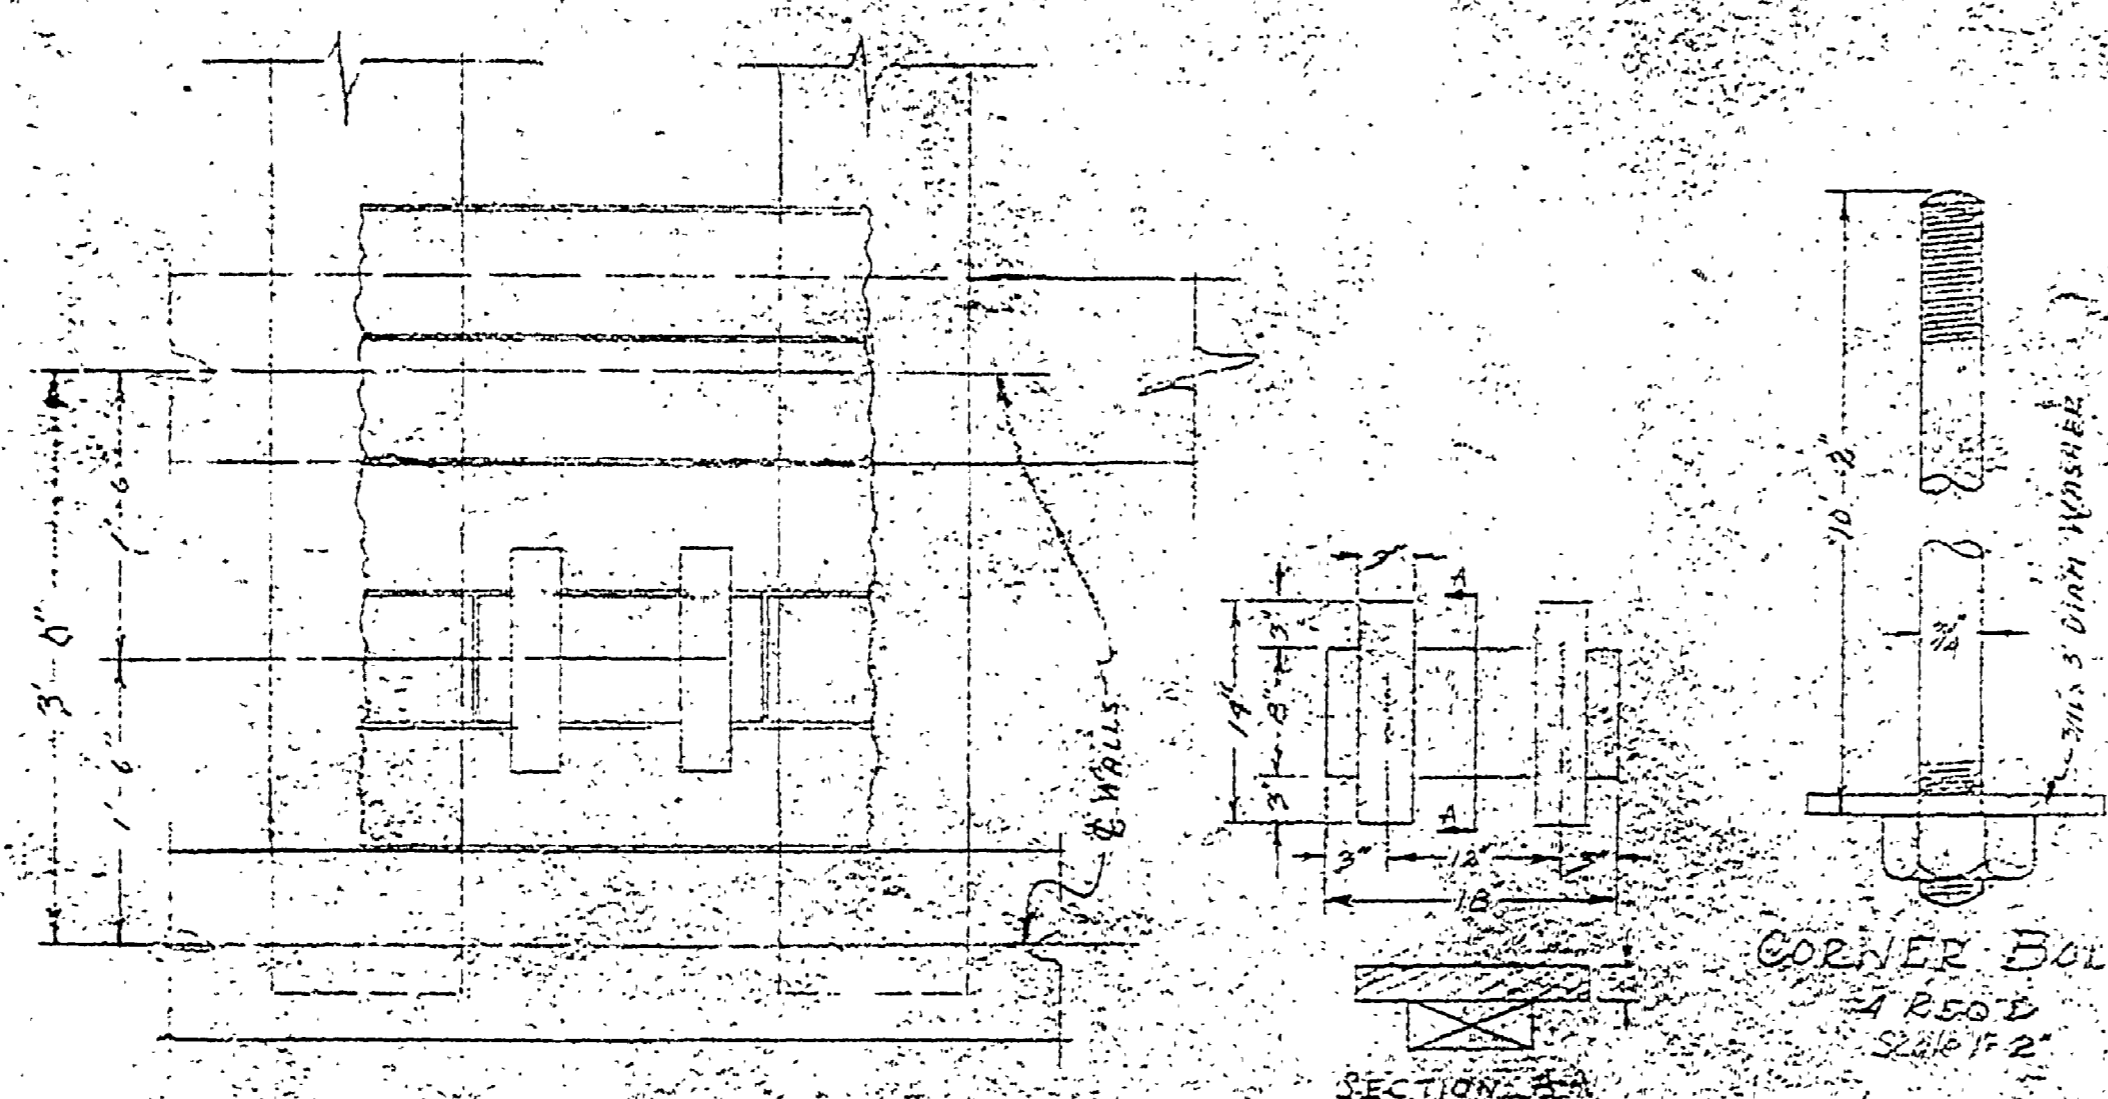

CORNER BOLT  
3/4" ROD  
SCALE 1/2"

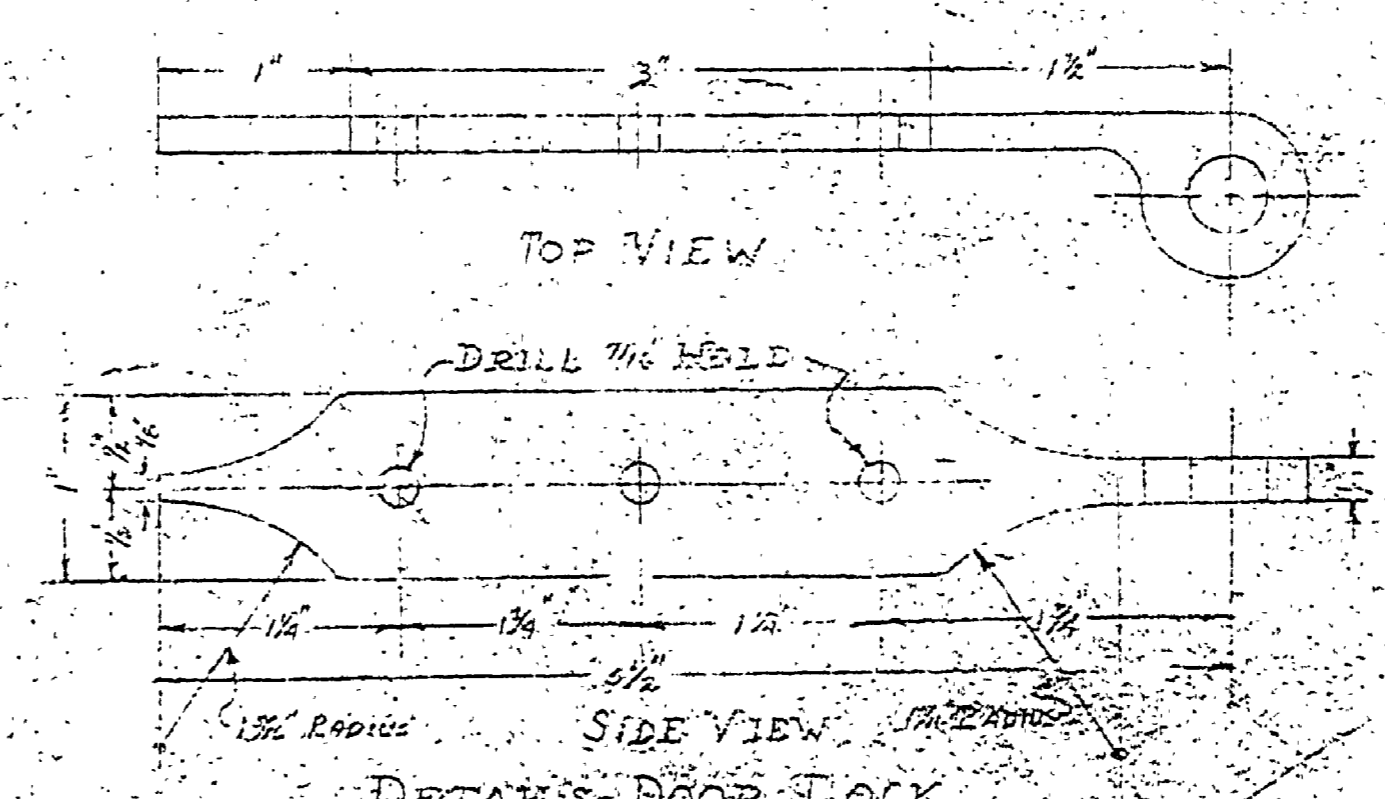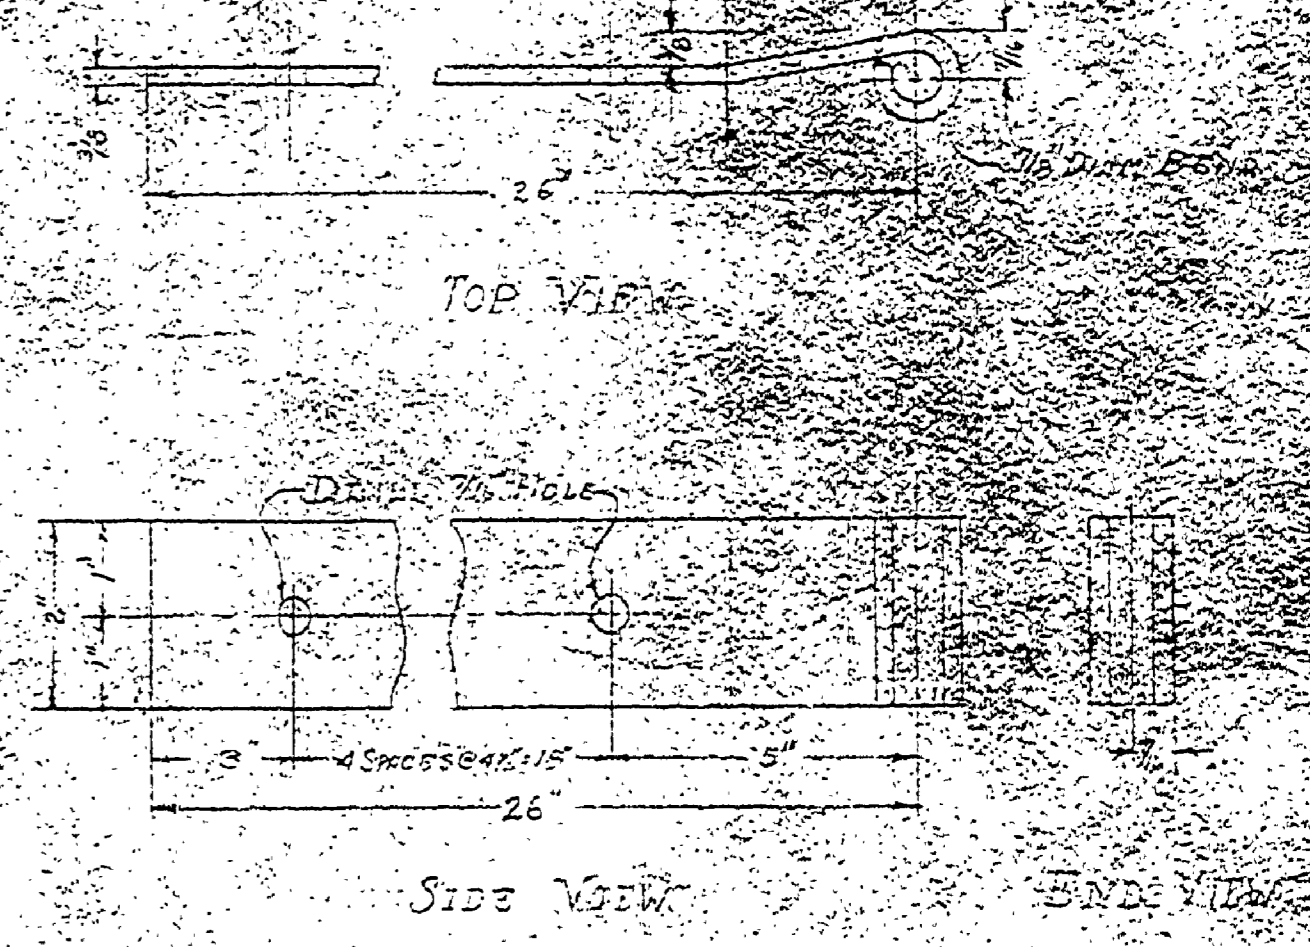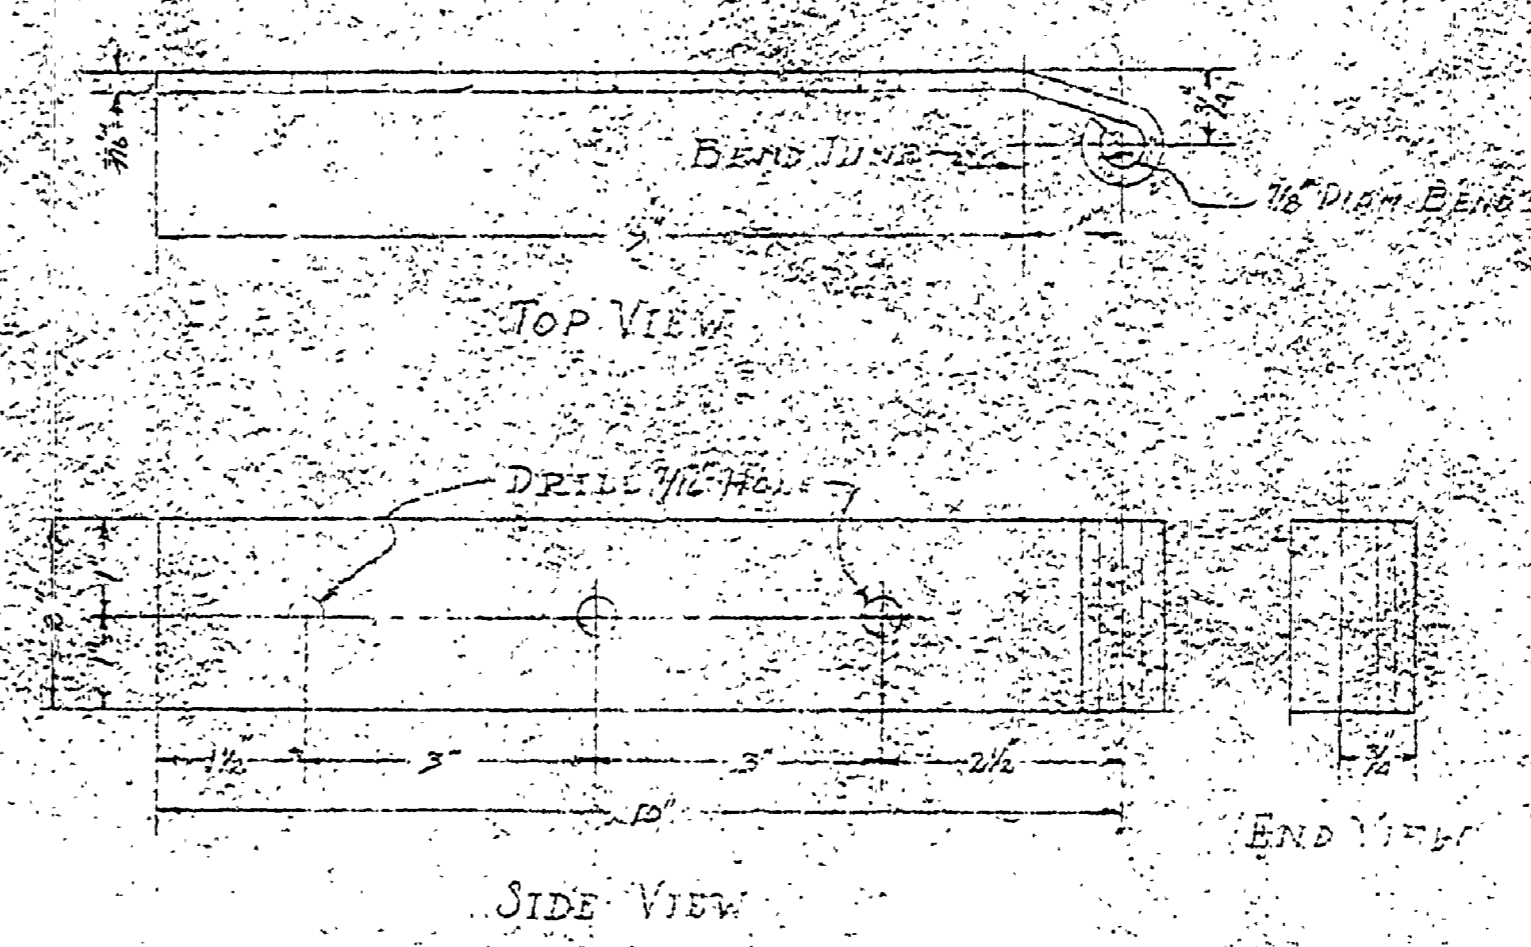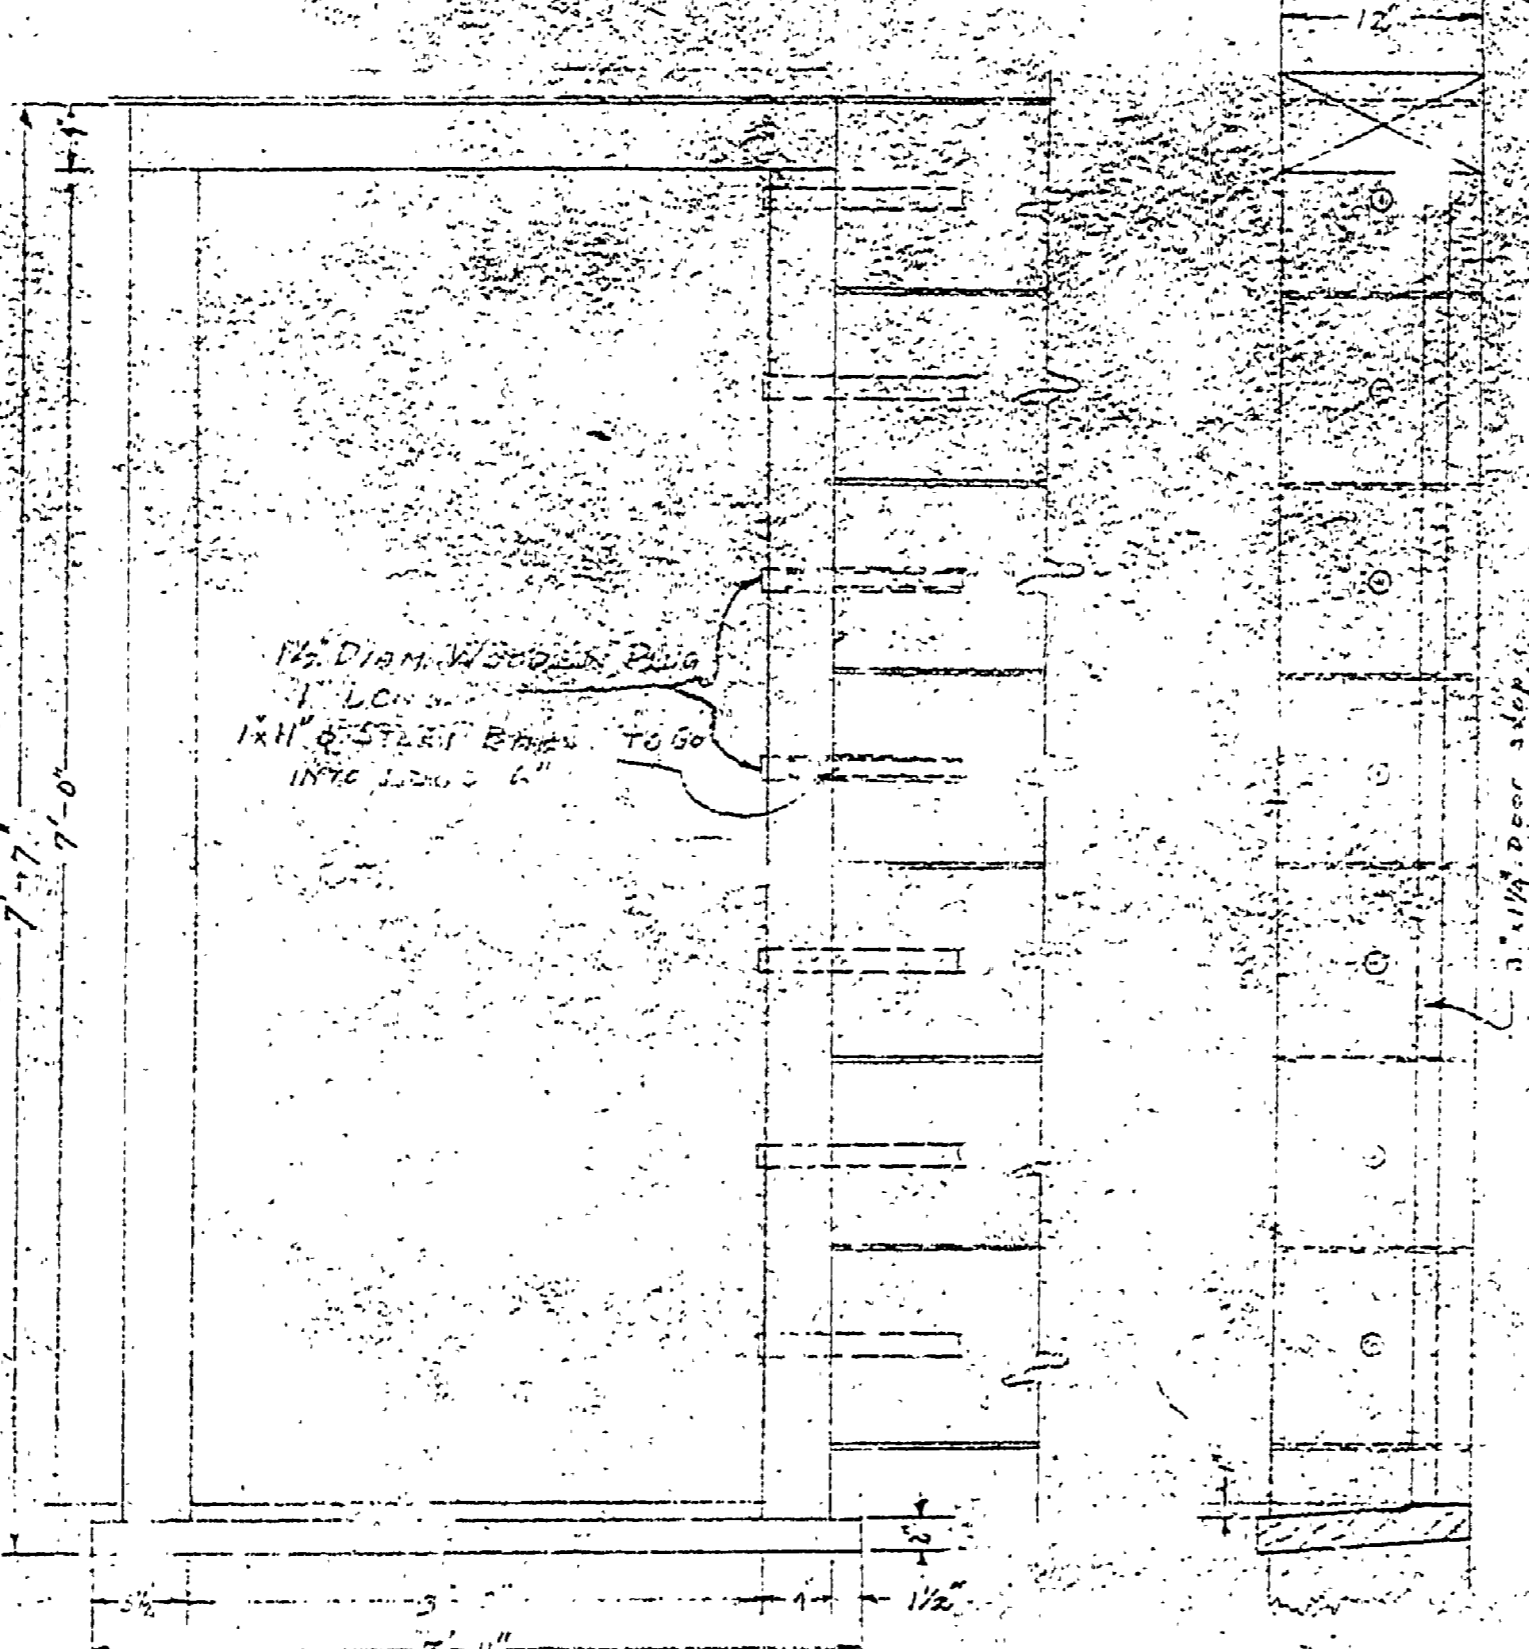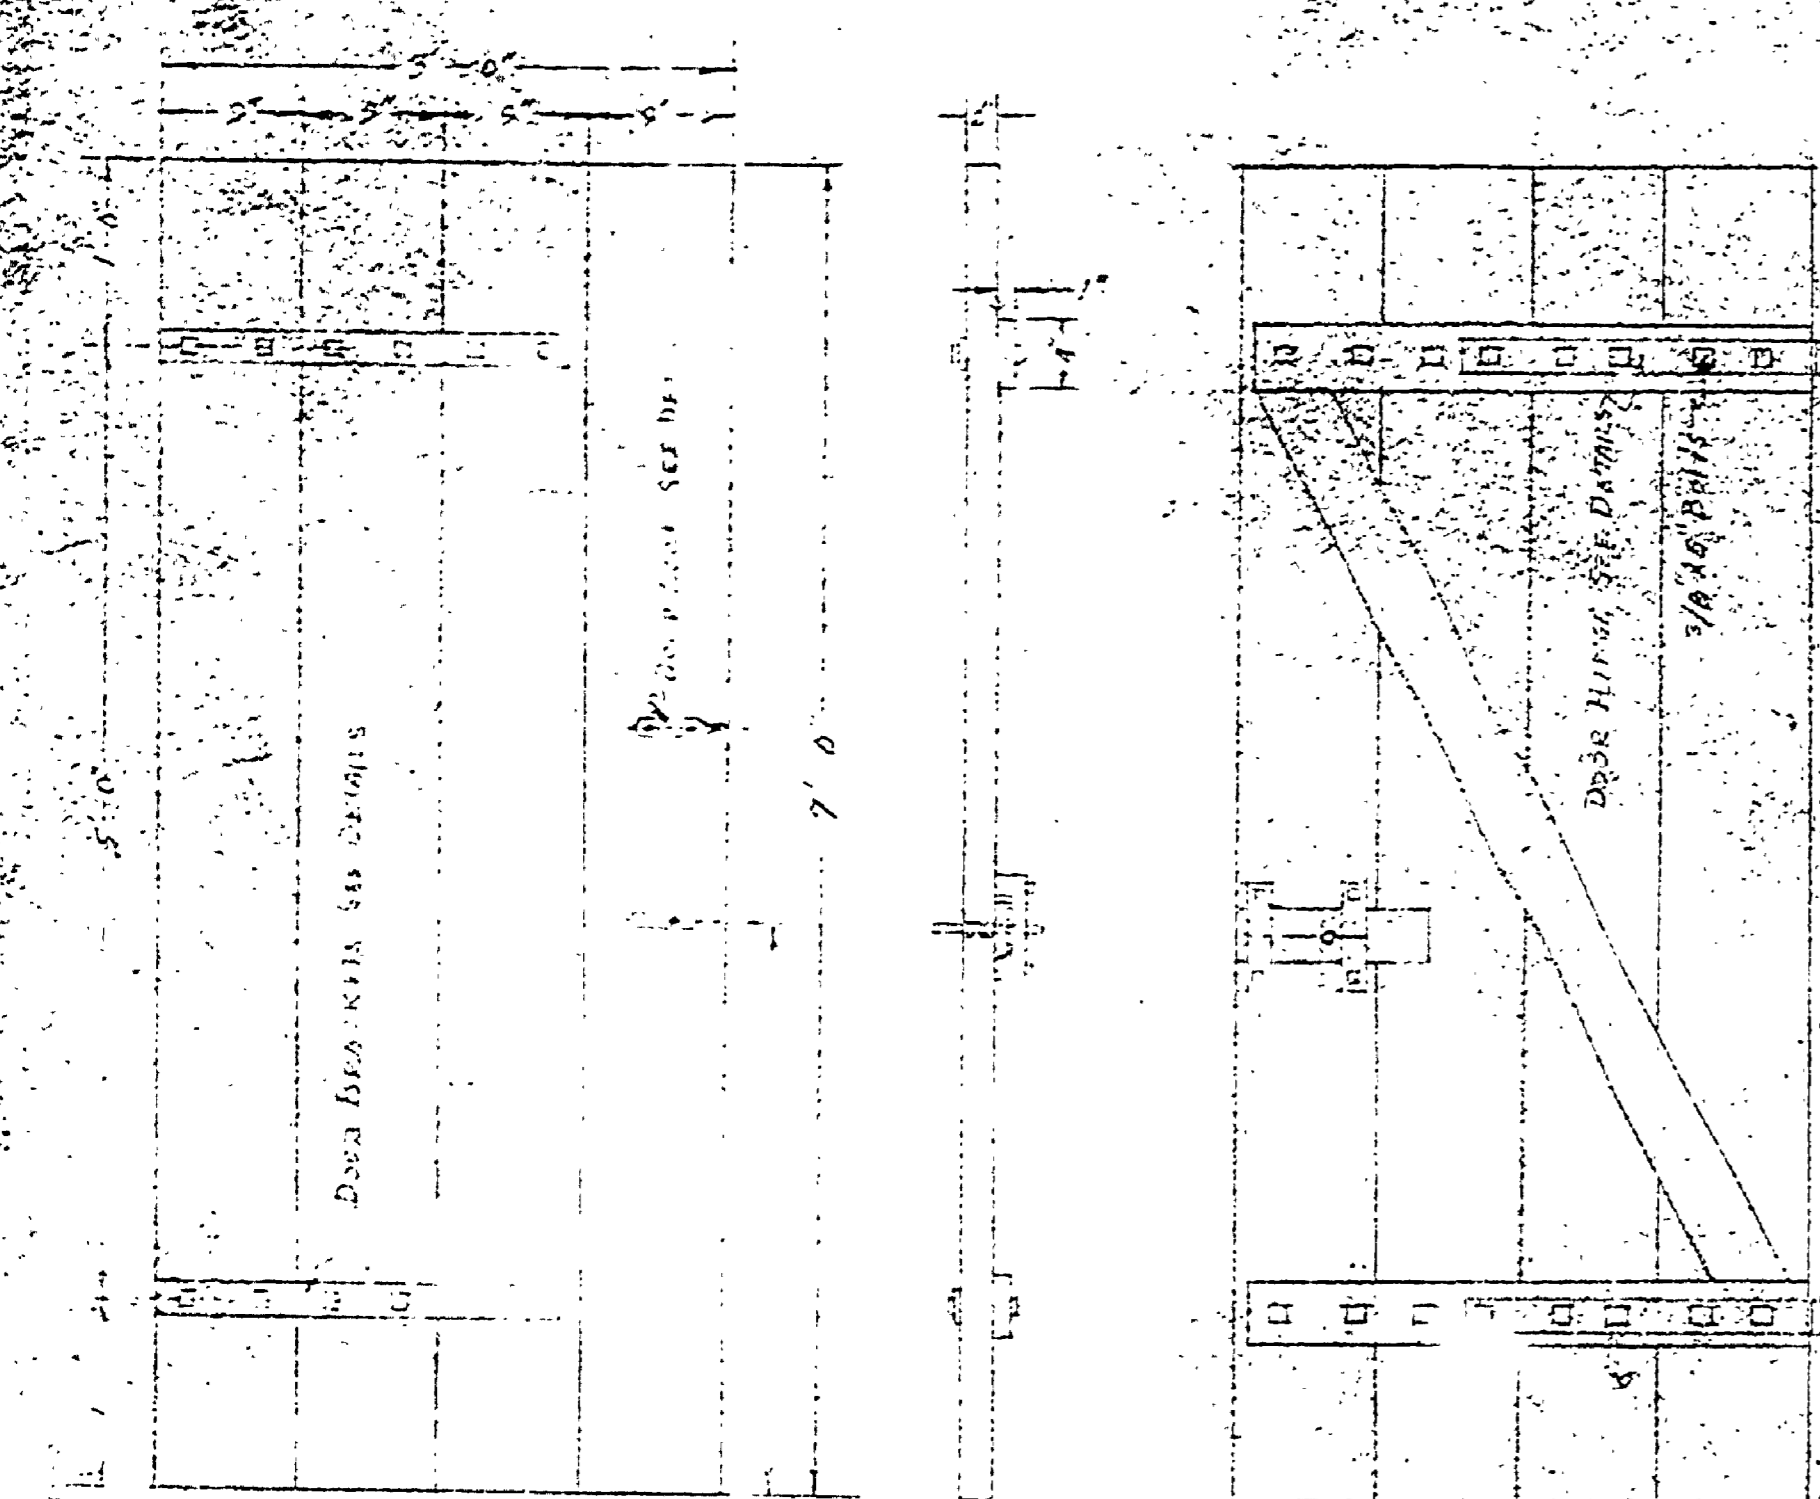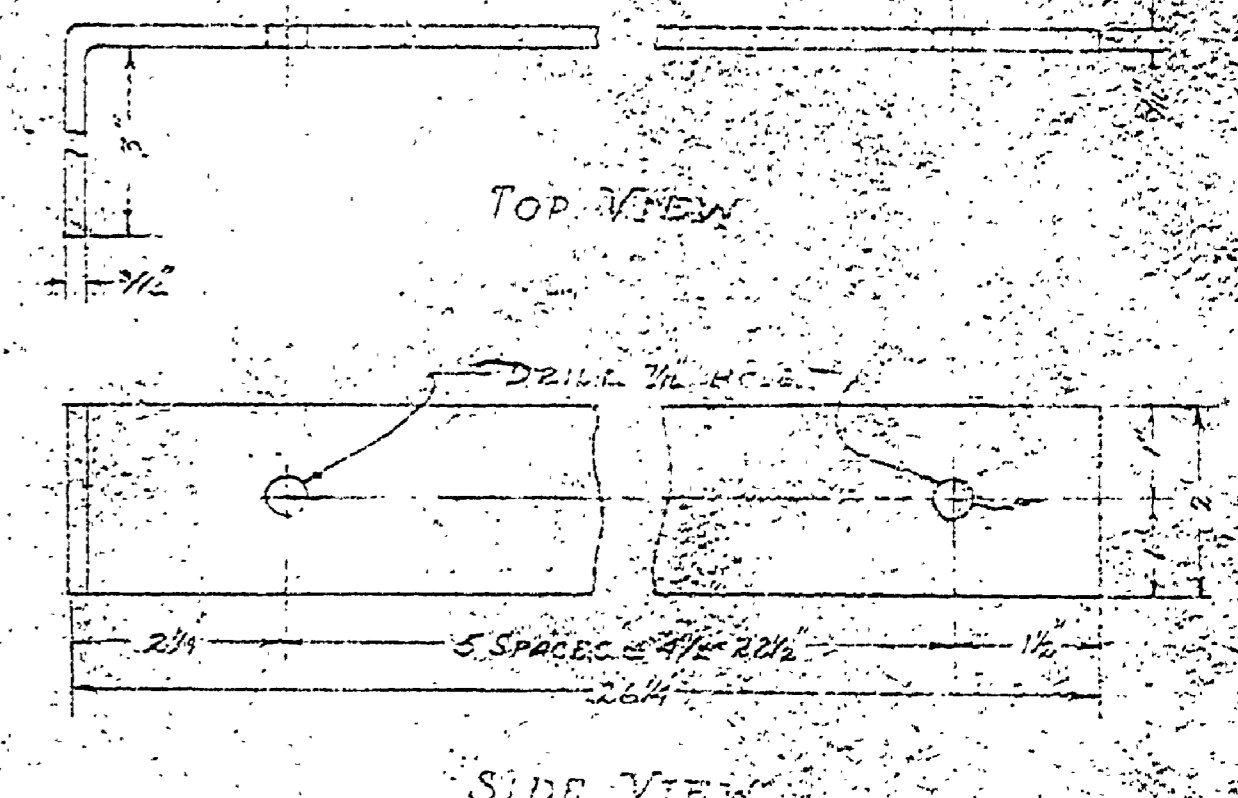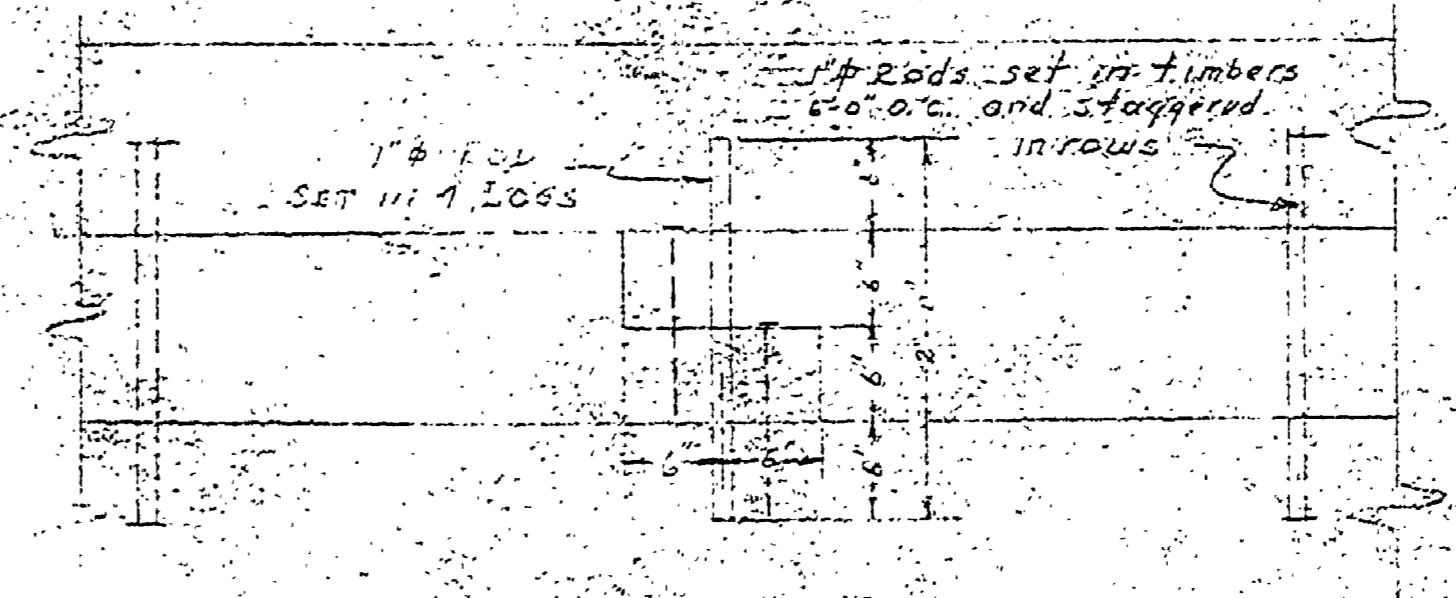

DESIGNED BY ARCHITECTURAL ENGINEERING  
DRAWN BY LANDSCAPE  
CHECKED BY

INSURANCE No. 26

Drawn by: [Signature]	Checked by: [Signature]
Date: 11-25-23	Date: 12-5-23

A-94