



PLAN of SHOWERS & DRESSING BOOTHS  
Scale 1/2"=1'-0"

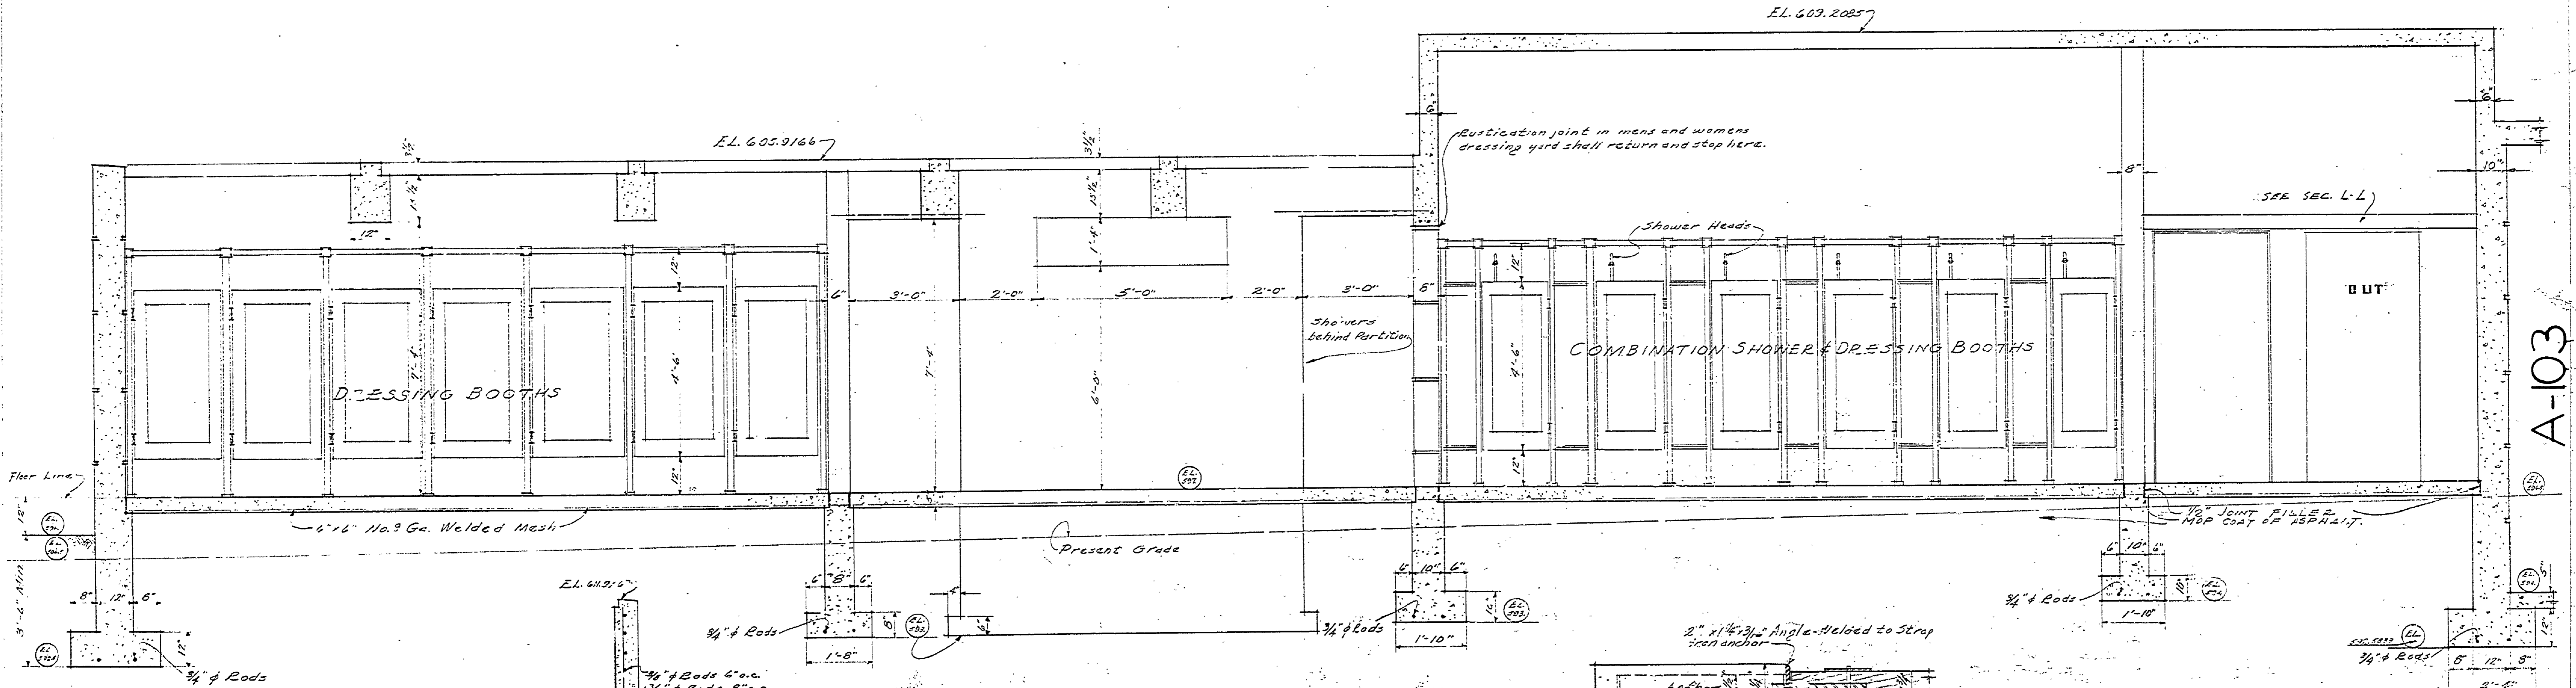

SECTION K-K  
Scale 1/2"=1'-0"

SECTION L-L  
Scale 1/2"=1'-0"

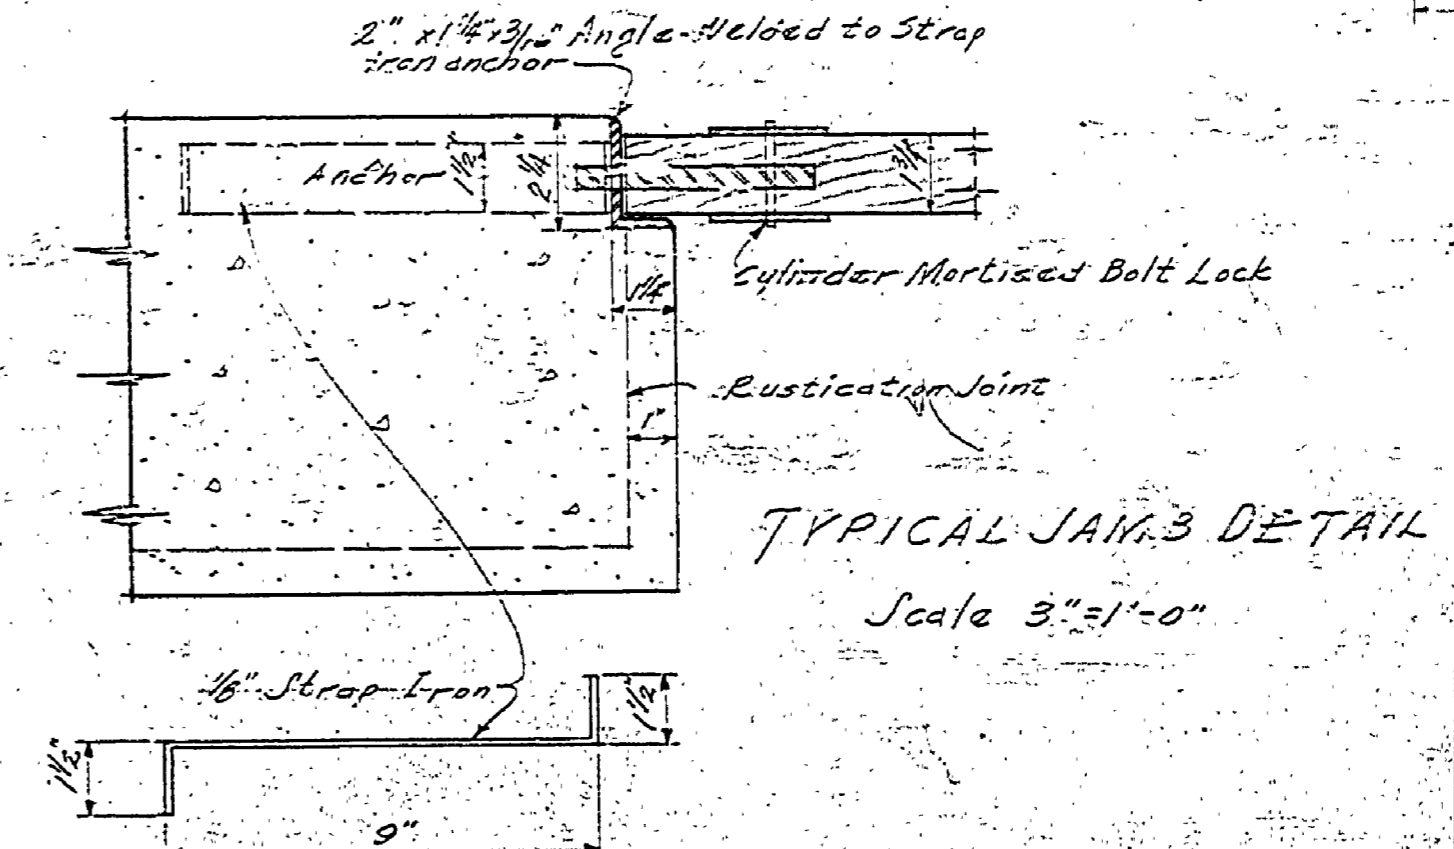

TYPICAL JAMB DETAIL  
Scale 3"=1'-0"

MICHIGAN DEPARTMENT OF CONSERVATION STATE PARKS DIVISION		
DESIGNED BY E. W. G. J. R.	MUSKEGON STATE PARK MUSKEGON	SHEET NUMBER 1 OF 18
DATE 11/1/24	BATH HOUSE	SCALE AS SHOWN
APPROVED CHIEF PARKS DIVISION	DATE	DATE 9/16/24
APPROVED INSPECTOR	DATE	
APPROVED	DATE	

INSURANCE No. 15

A-103