



PLAN AT ELEV. 589.00

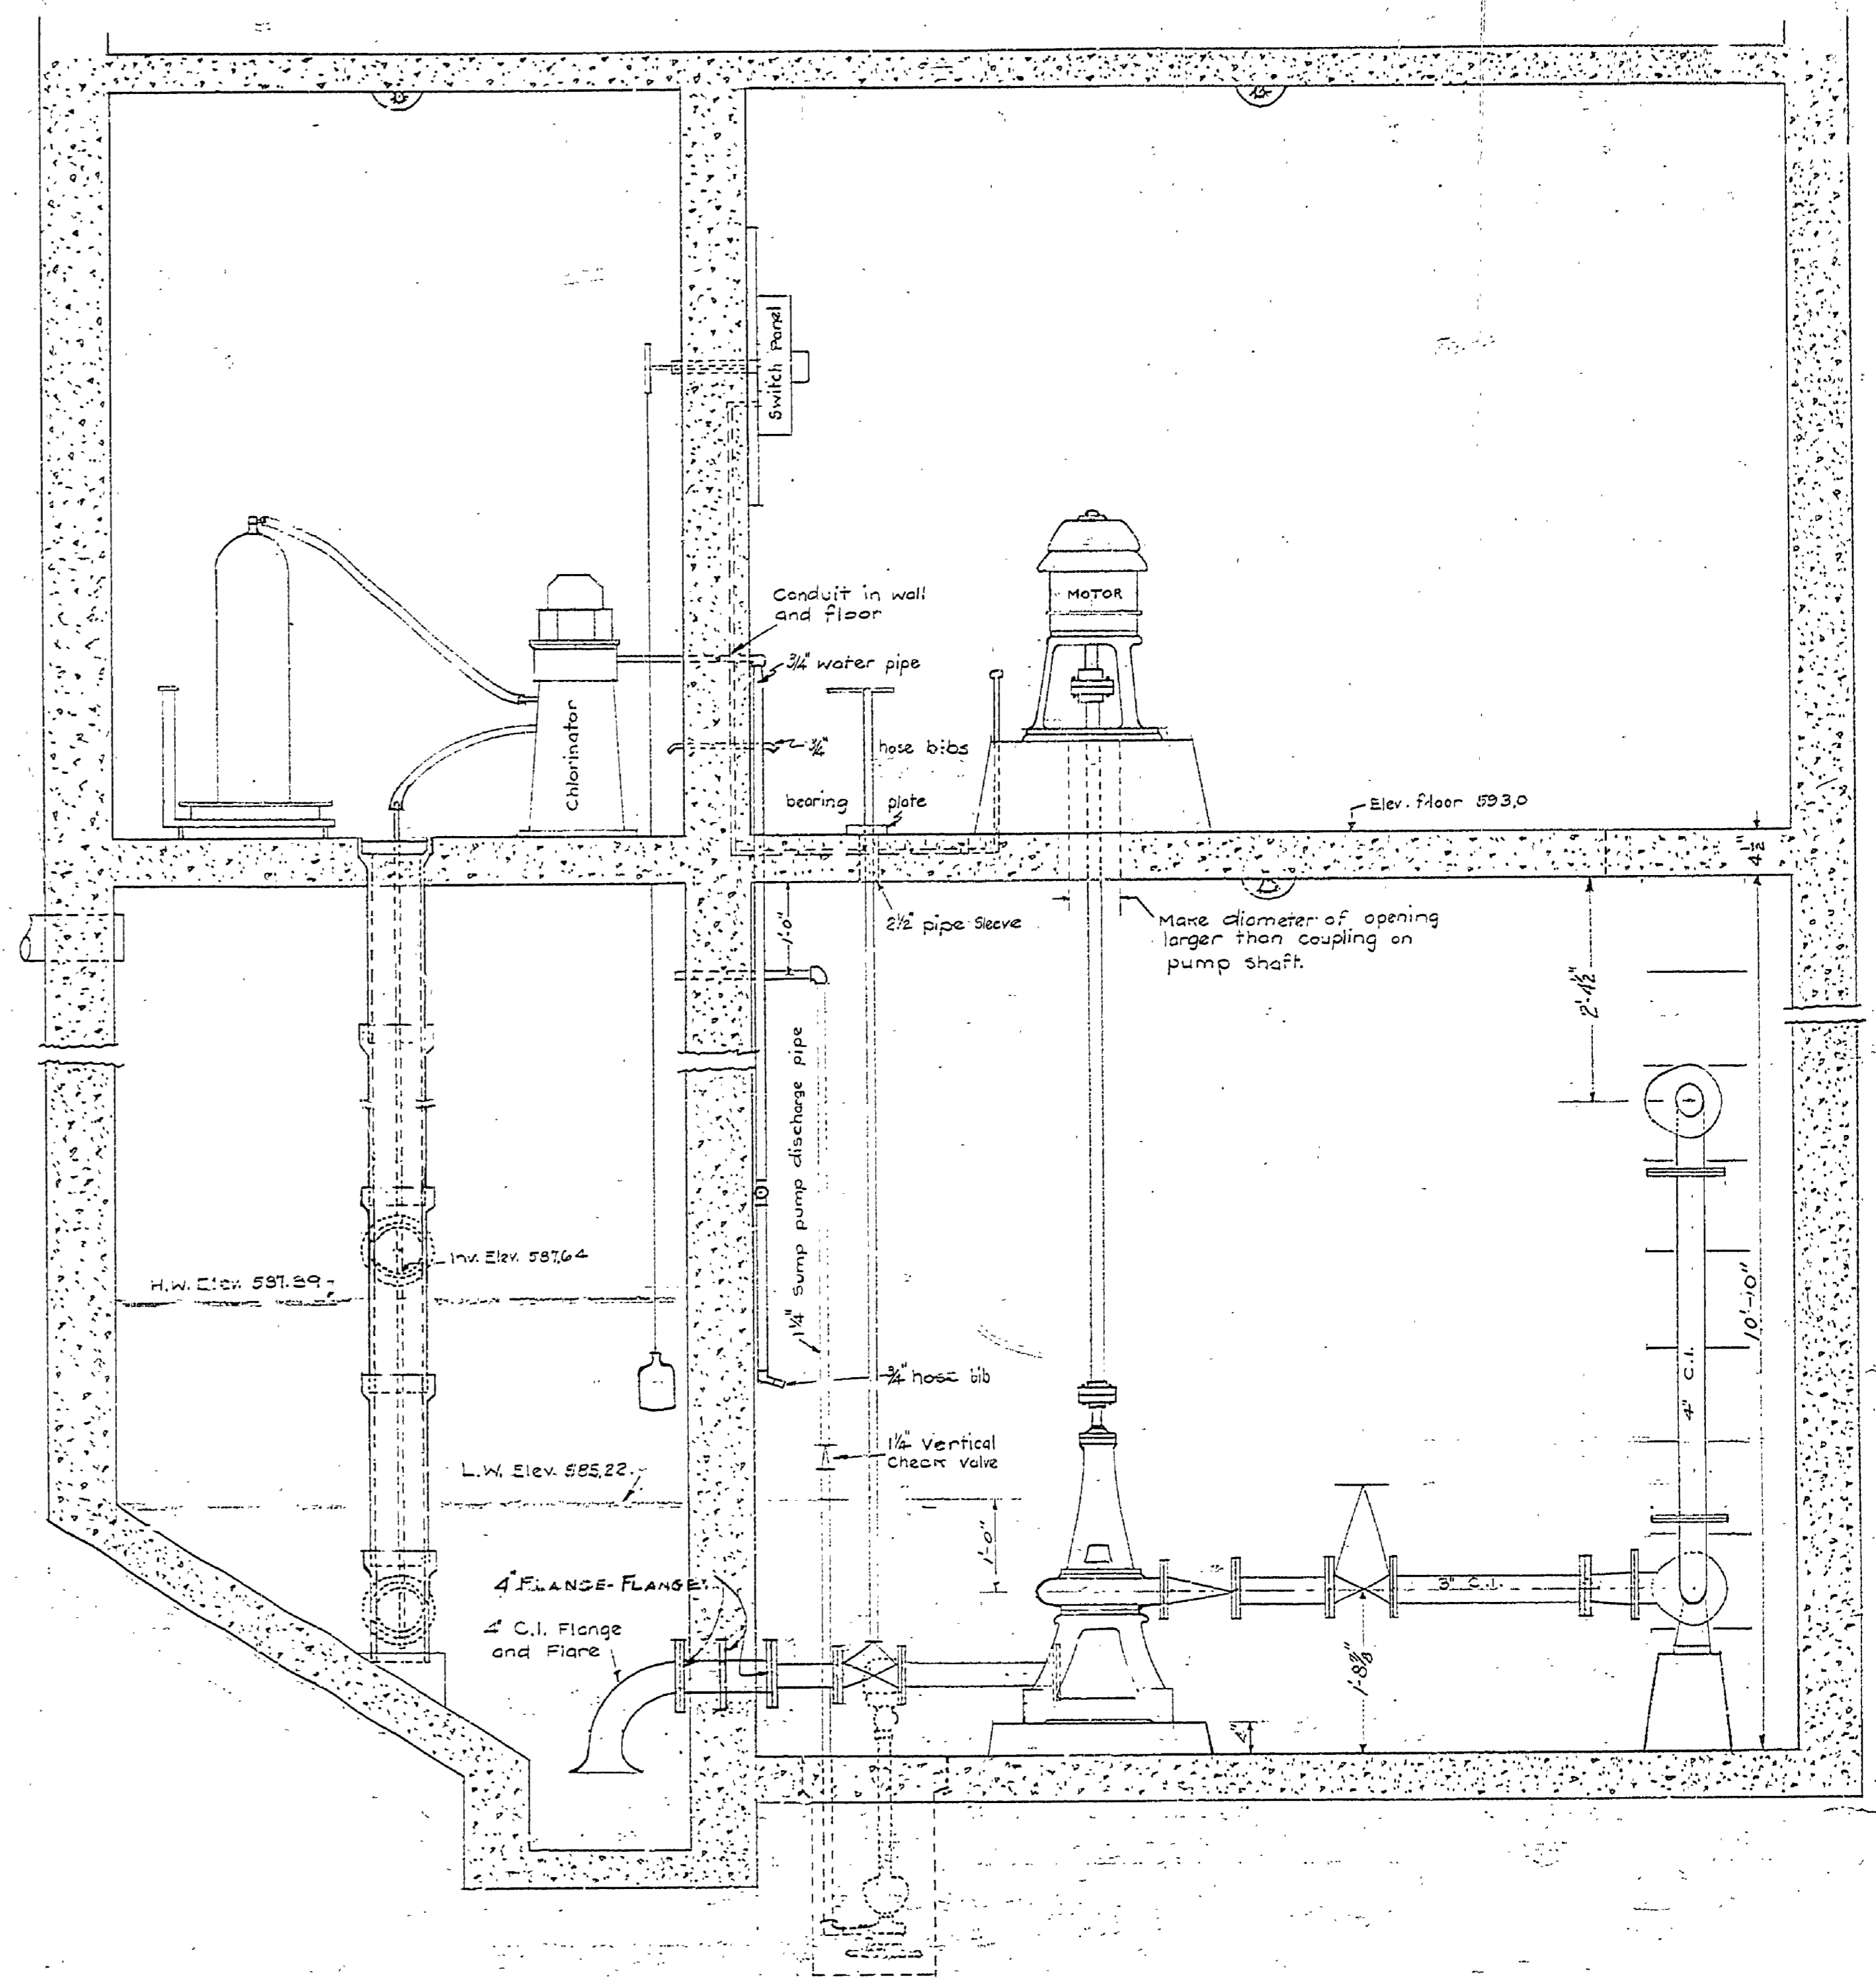

SECTION A-A

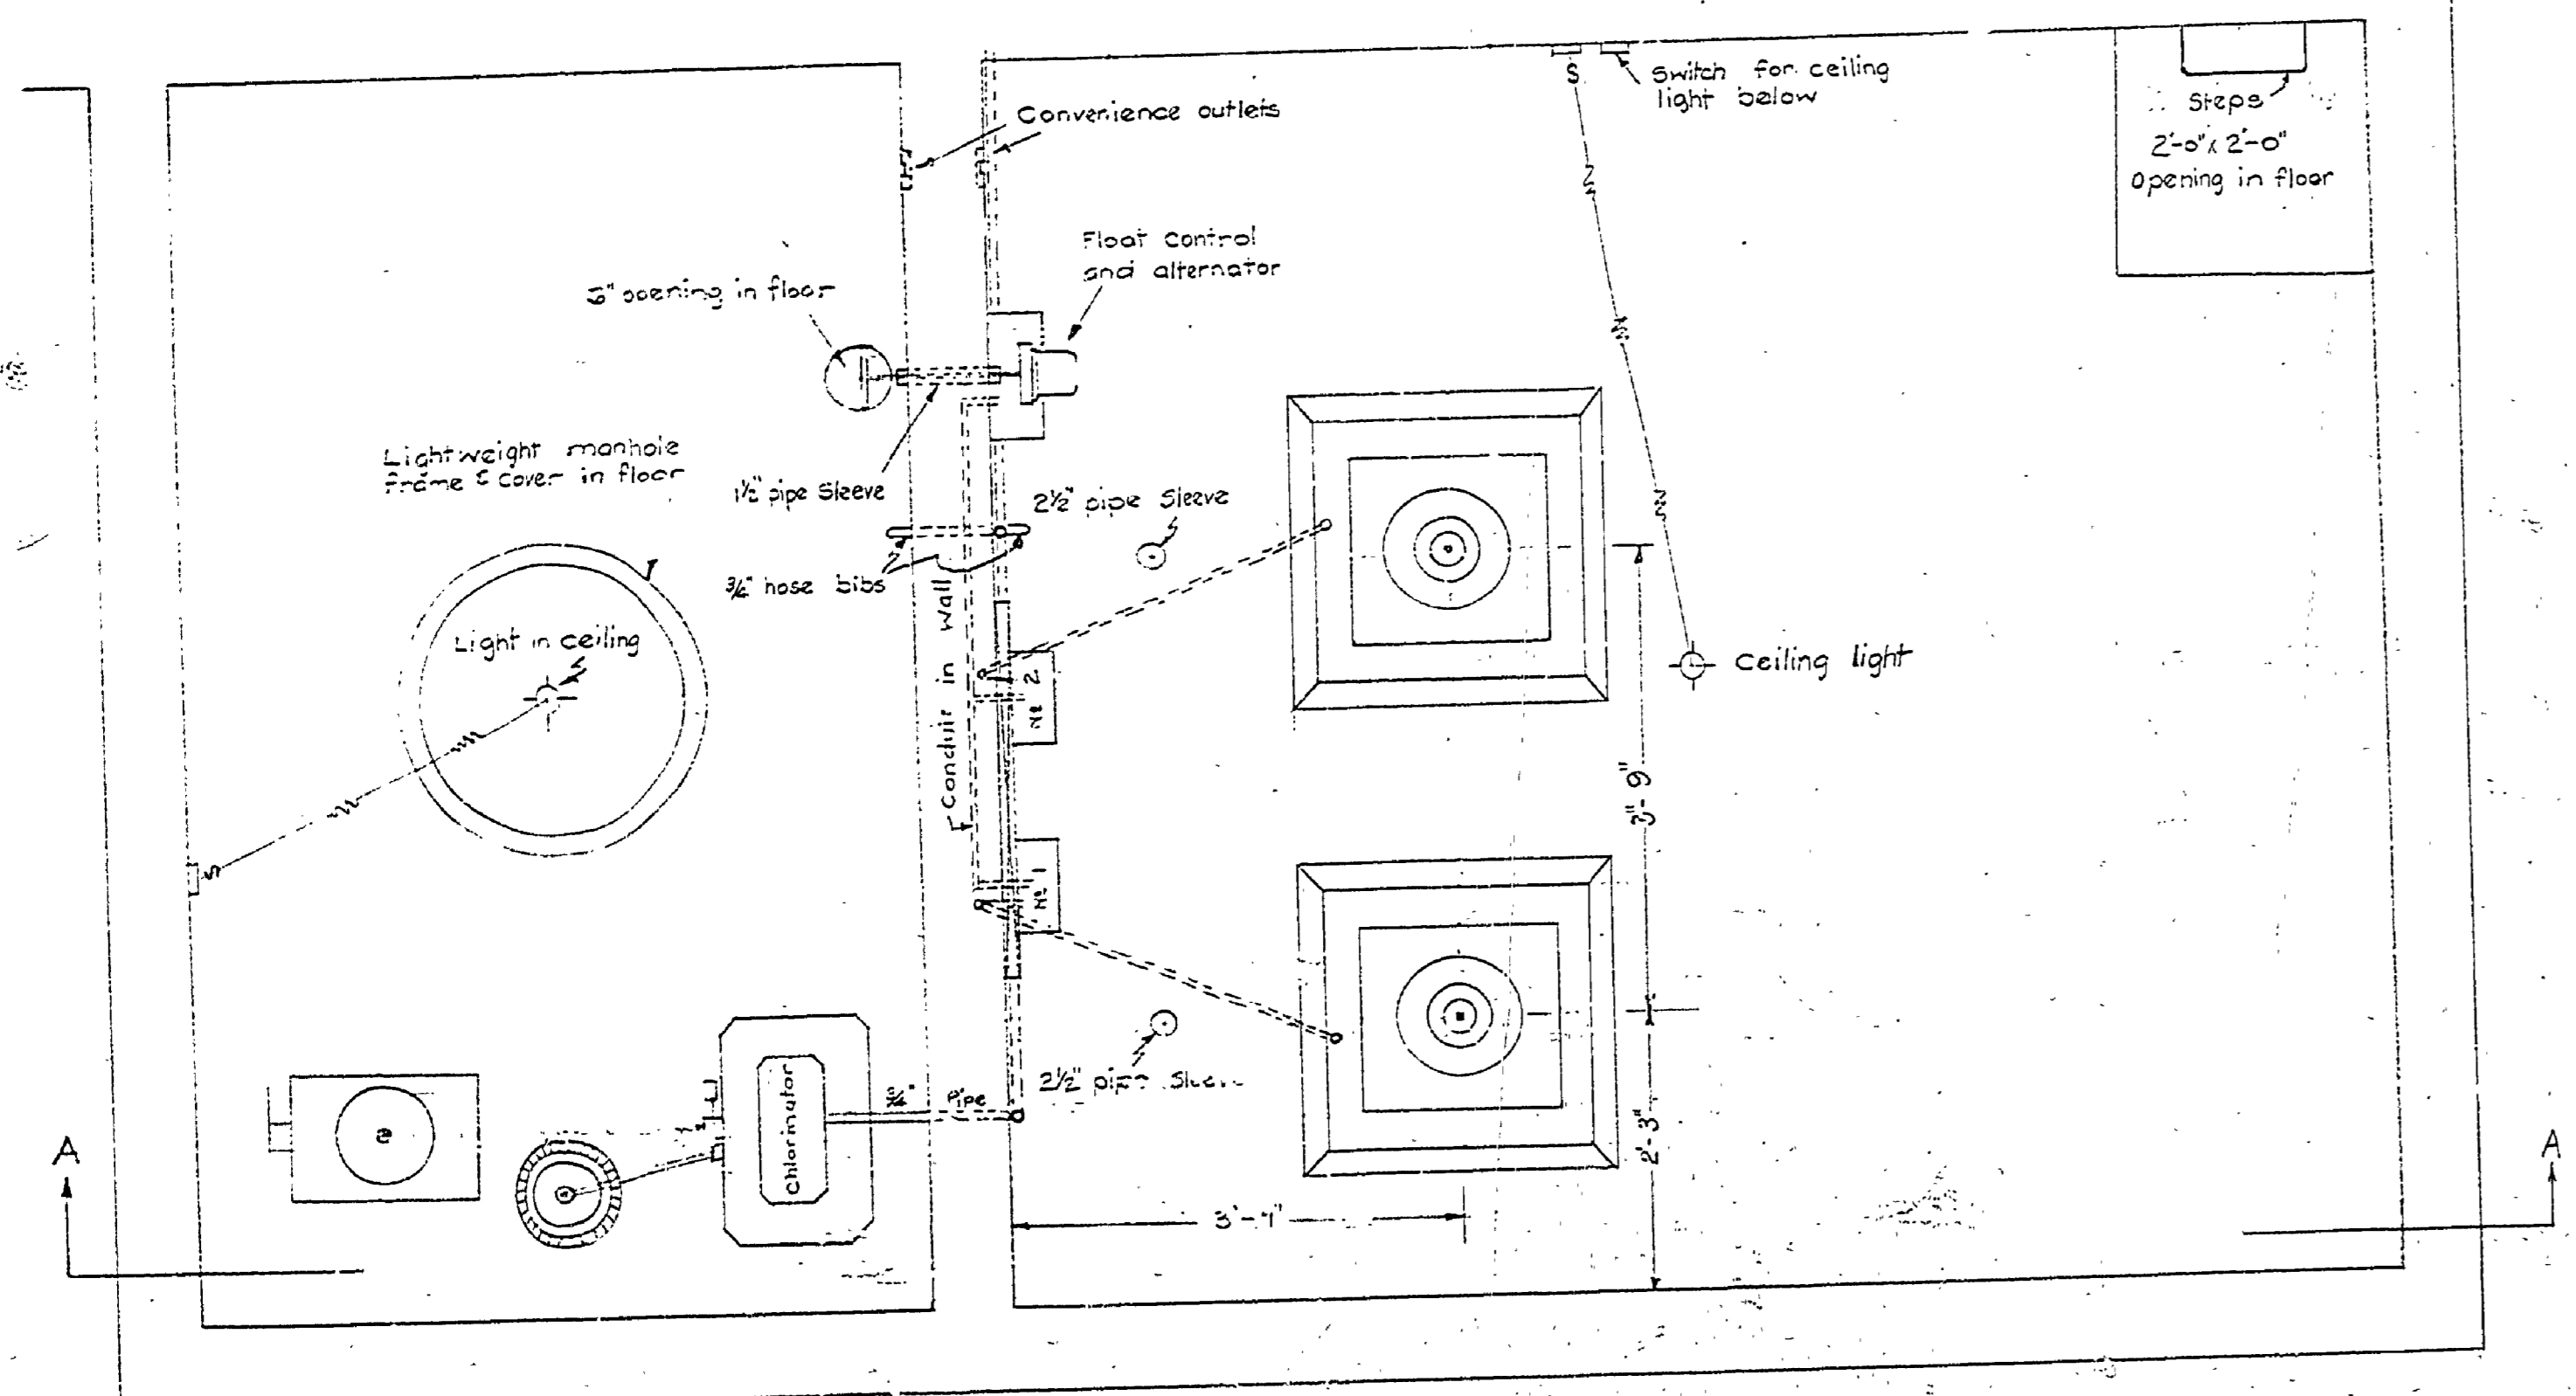

PLAN AT ELEV. 600.00

MICHIGAN DEPARTMENT OF CONSERVATION STATE PARKS DIVISION		
DESIGNED BY R.C.M.	MUSKEGON STATE PARK	PLAN NO. 18A
DRAWN BY L.S.R.	BATHHOUSE DISPOSAL SYSTEM	SCALE 3/4" = 1'-0"
CHECKED BY	LIFT STATION PUMP LAYOUT	DATE
PREPARED AND APPROVED BY	CHIEF OF STATE PARKS	DATE
APPROVED BY	INSPECTOR	DATE

E-86