



NOTE: MASONRY OPENING 2'-2 1/2" x 4'-2 1/2" x 1 1/4"  
 SCALE 1/2" = 1'-0"

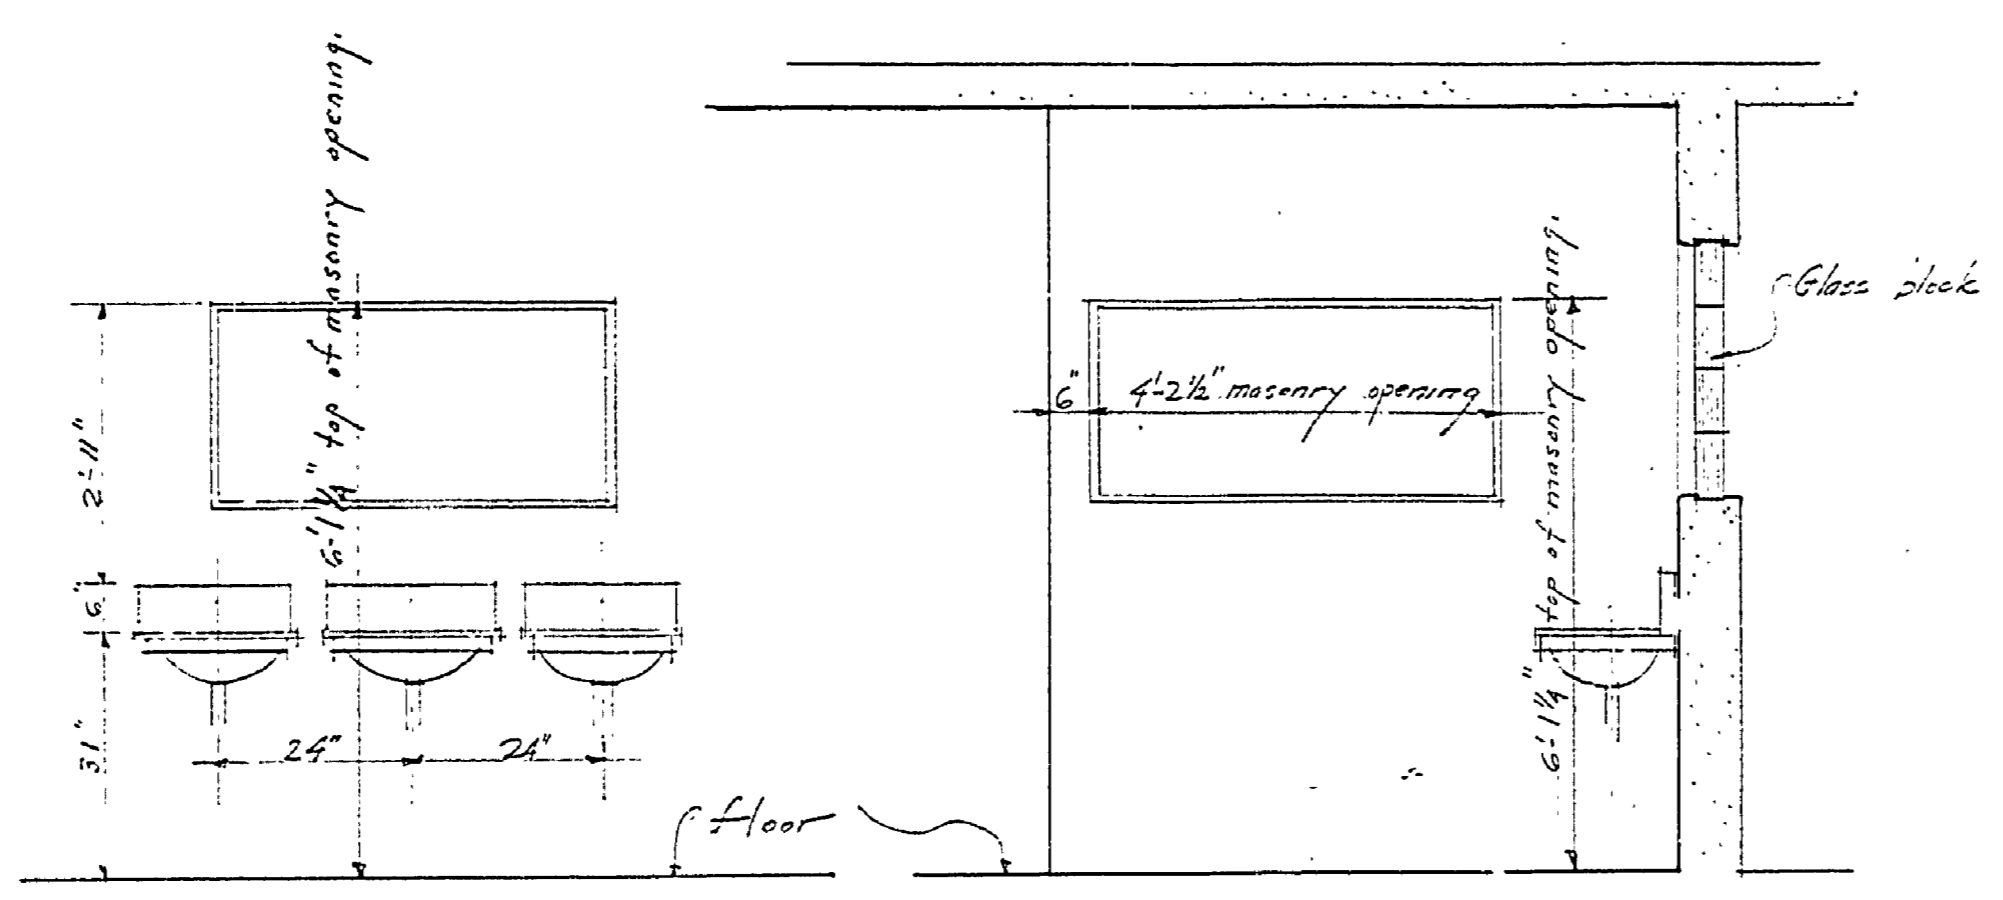

APPLICATION AT LARGE TOILET ROOM (WOMEN)  
 APPLICATION AT LARGE TOILET ROOM (MEN)  
 SCALE 1/2" = 1'-0"  
 LARGE MIRROR DETAILS & APPLICATION

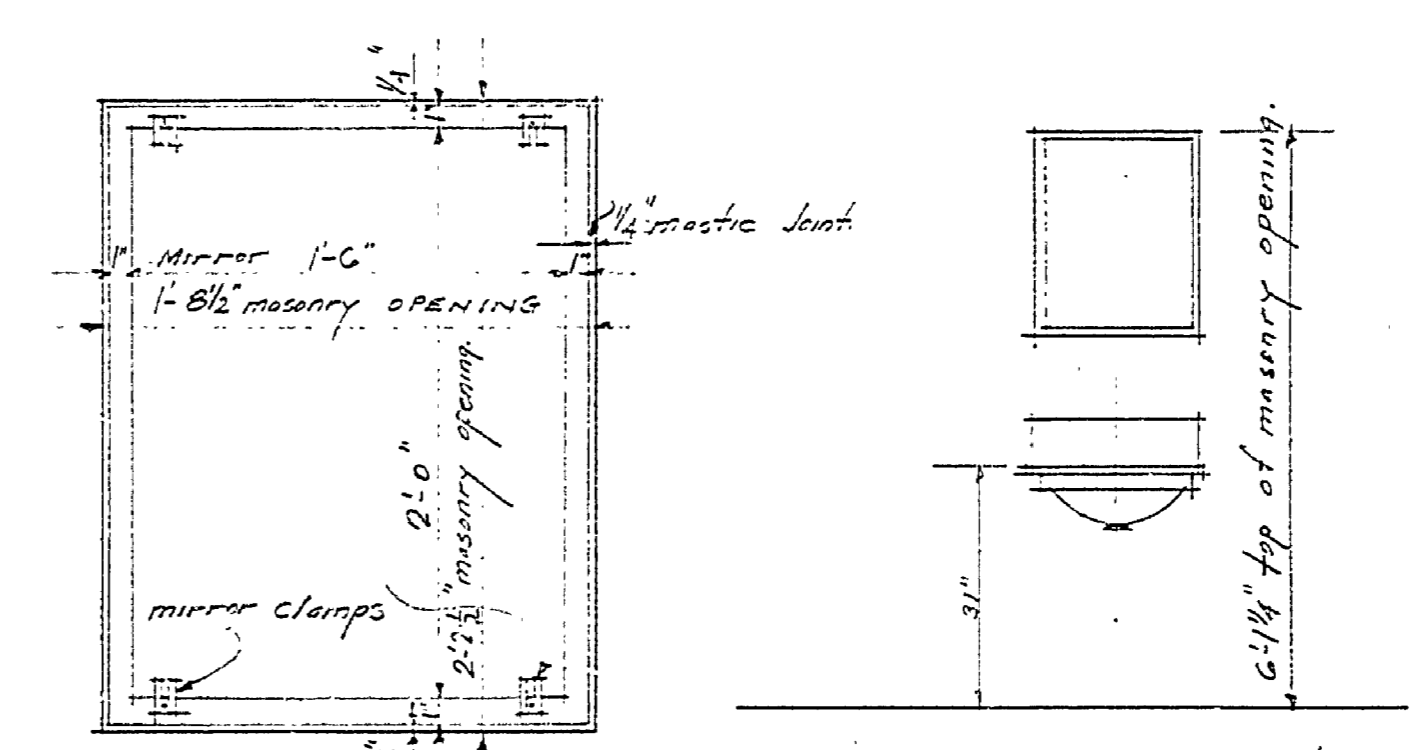

NOTE: MASONRY OPENING 1'-6" x 2'-2 1/2" x 1 1/4"  
 SECTION SAME AS FOR LARGE MIRROR  
 SCALE 1/2" = 1'-0"

MIRROR FOR:  
 SMALL TOILET ROOM (WOMEN)  
 SMALL TOILET ROOM (MEN)  
 SECOND FLOOR BATH ROOM  
 FIRST LID ROOM.

SMALL MIRROR DETAIL & APPLICATION

INSURANCE No. 15 MURKIN BATH HOUSE  
 JUN 27-41

H-103